


No Changes

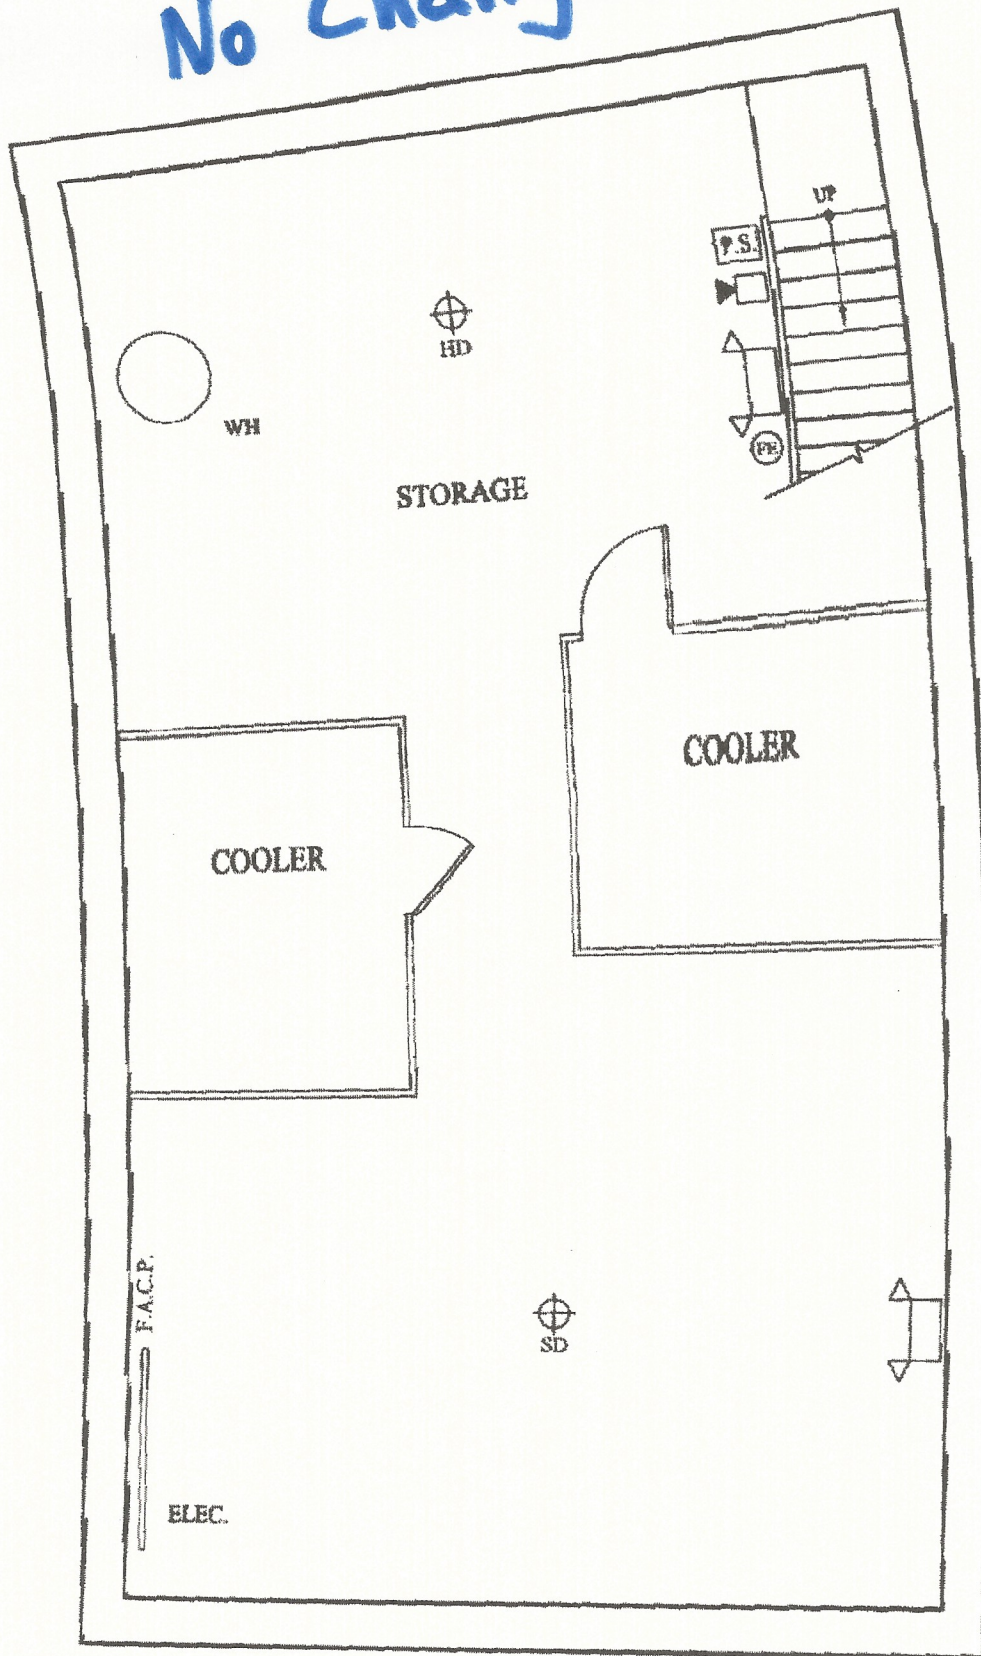

# BASEMENT PLAN

SCALE: 1/4"=1'-0"