


Proposed - Bath Entries Detail



Reviewed for Code Compliance
Inspections Division
Approved with Conditions

Date: 01/16/15

↑
Detailed lines =
Proposed openings
↓

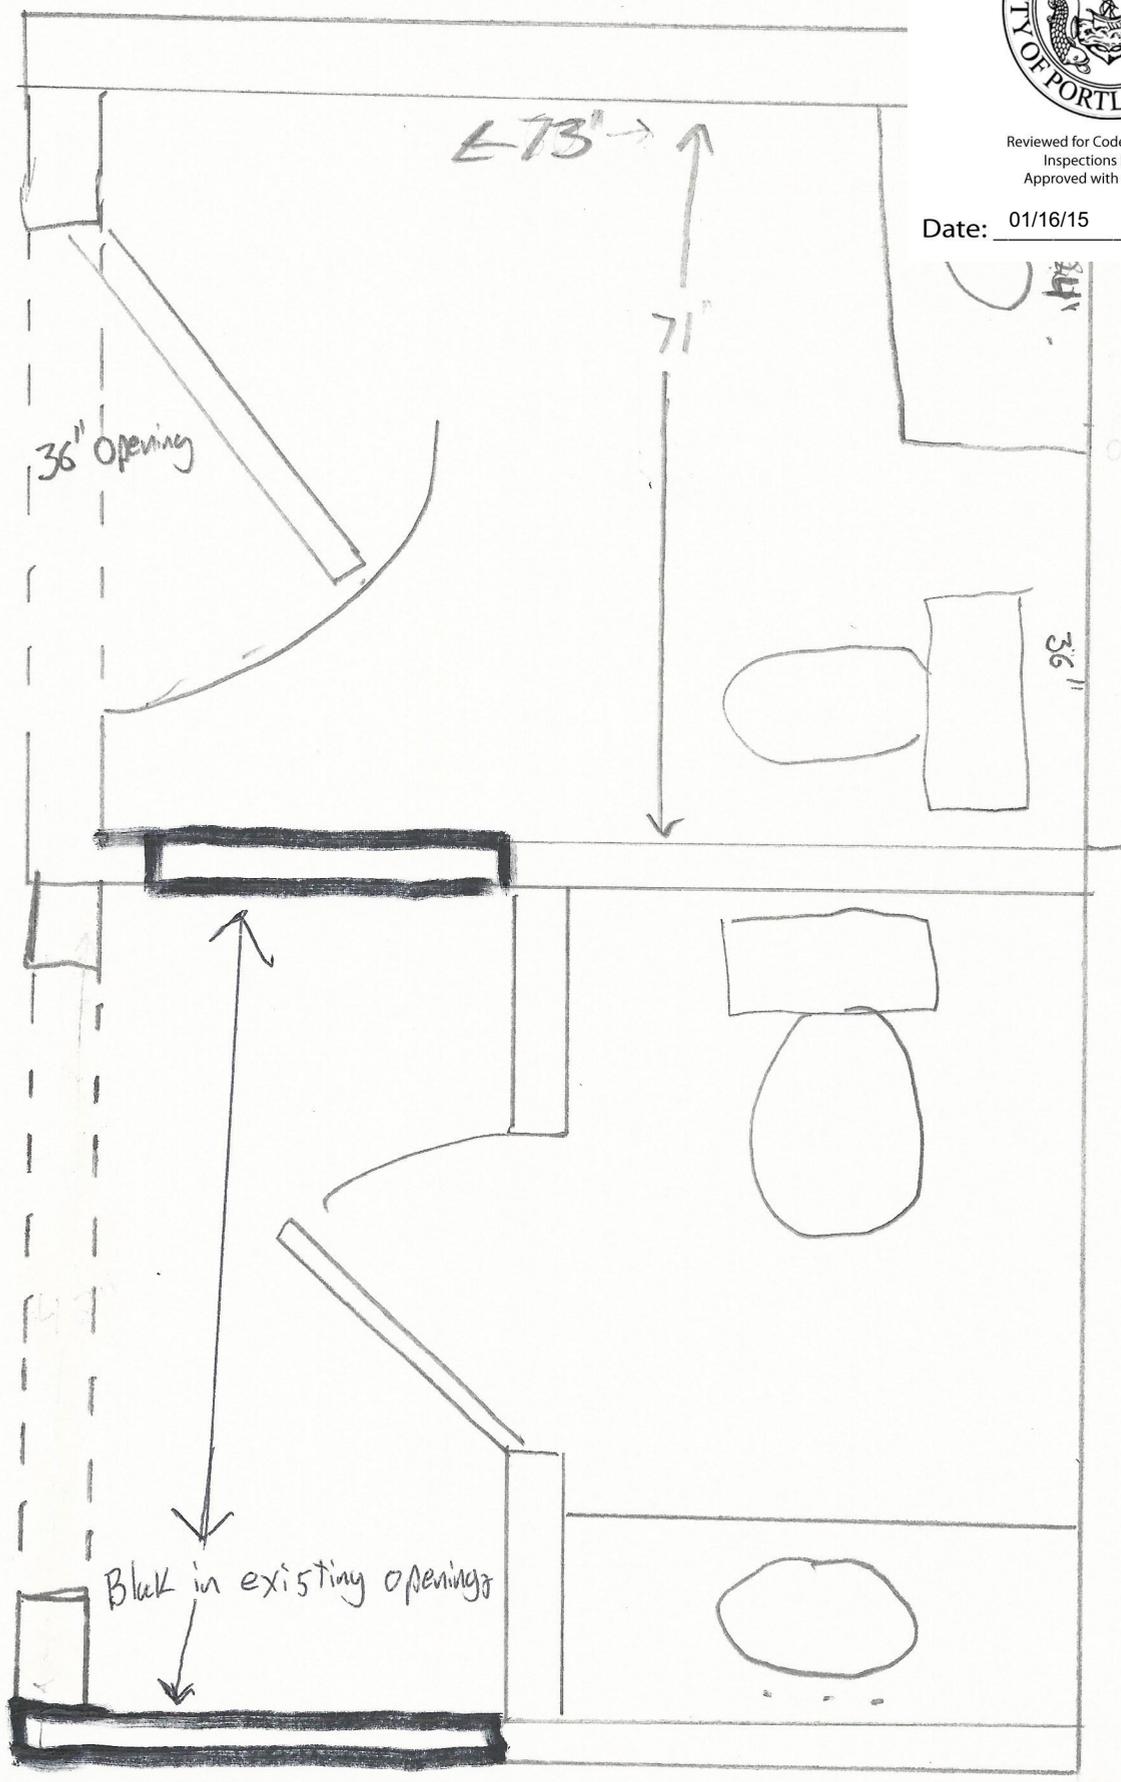

36" opening

73" →

71"

36"

Black in existing openings