



Reviewed for Code Compliance  
Inspections Division  
Approved with Conditions


Date: 08/14/13

Approved area

Middle Street

curb

Sidewalk

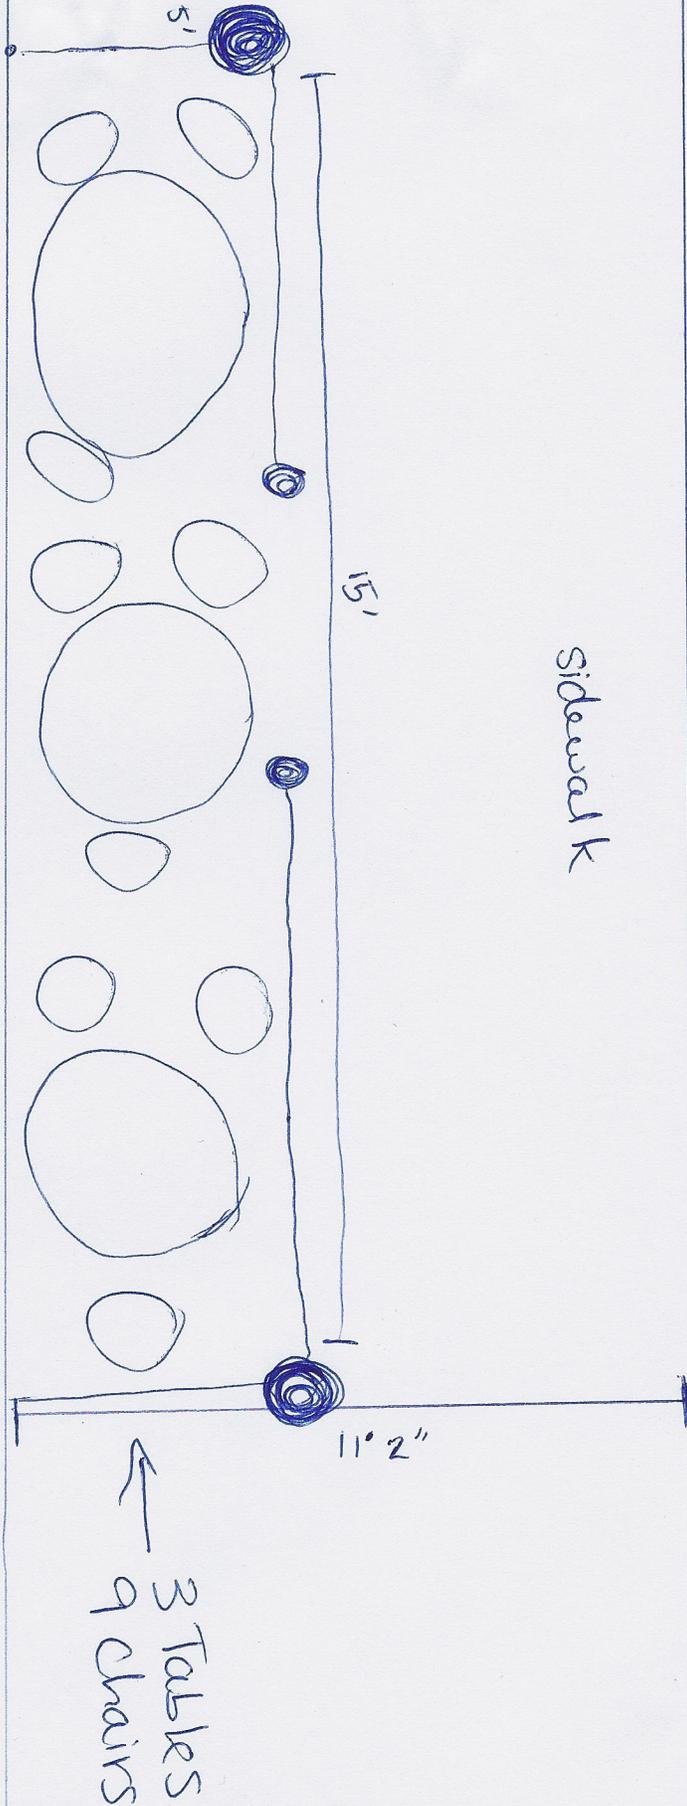

15'

5'

11' 2"

3 Tables  
9 Chairs

19' 2"

47 Middle Street