

29 BLACK POINT ROAD  
SCARBOROUGH, MAINE 04074  
207-883-4307  
WWW.GAWRONTURGEON.COM

**GAWRON  
TURGEON**  
ARCHITECTS, P.C.

**cPort Credit Union**  
35 Middle & 50 India Street  
Portland, Maine



REVISIONS		
#	DATE	DESCRIPTION
A	09.14.17	PERMIT SET

DATE:	09.14.17
PROJECT #	010416
DRAWN BY:	DLP
CHECKED BY:	SWG
DRAWING SCALE	1/4" = 1'-0"

SHEET TITLE  
FLOOR PATTERN  
PLAN THIRD &  
FOURTH FLOOR

**A902**

© COPYRIGHT 1985-2017  
REPRODUCTION OR REUSE OF  
THIS DOCUMENT WITHOUT  
THE WRITTEN PERMISSION OF  
GAWRON ARCHITECTS IS PROHIBITED

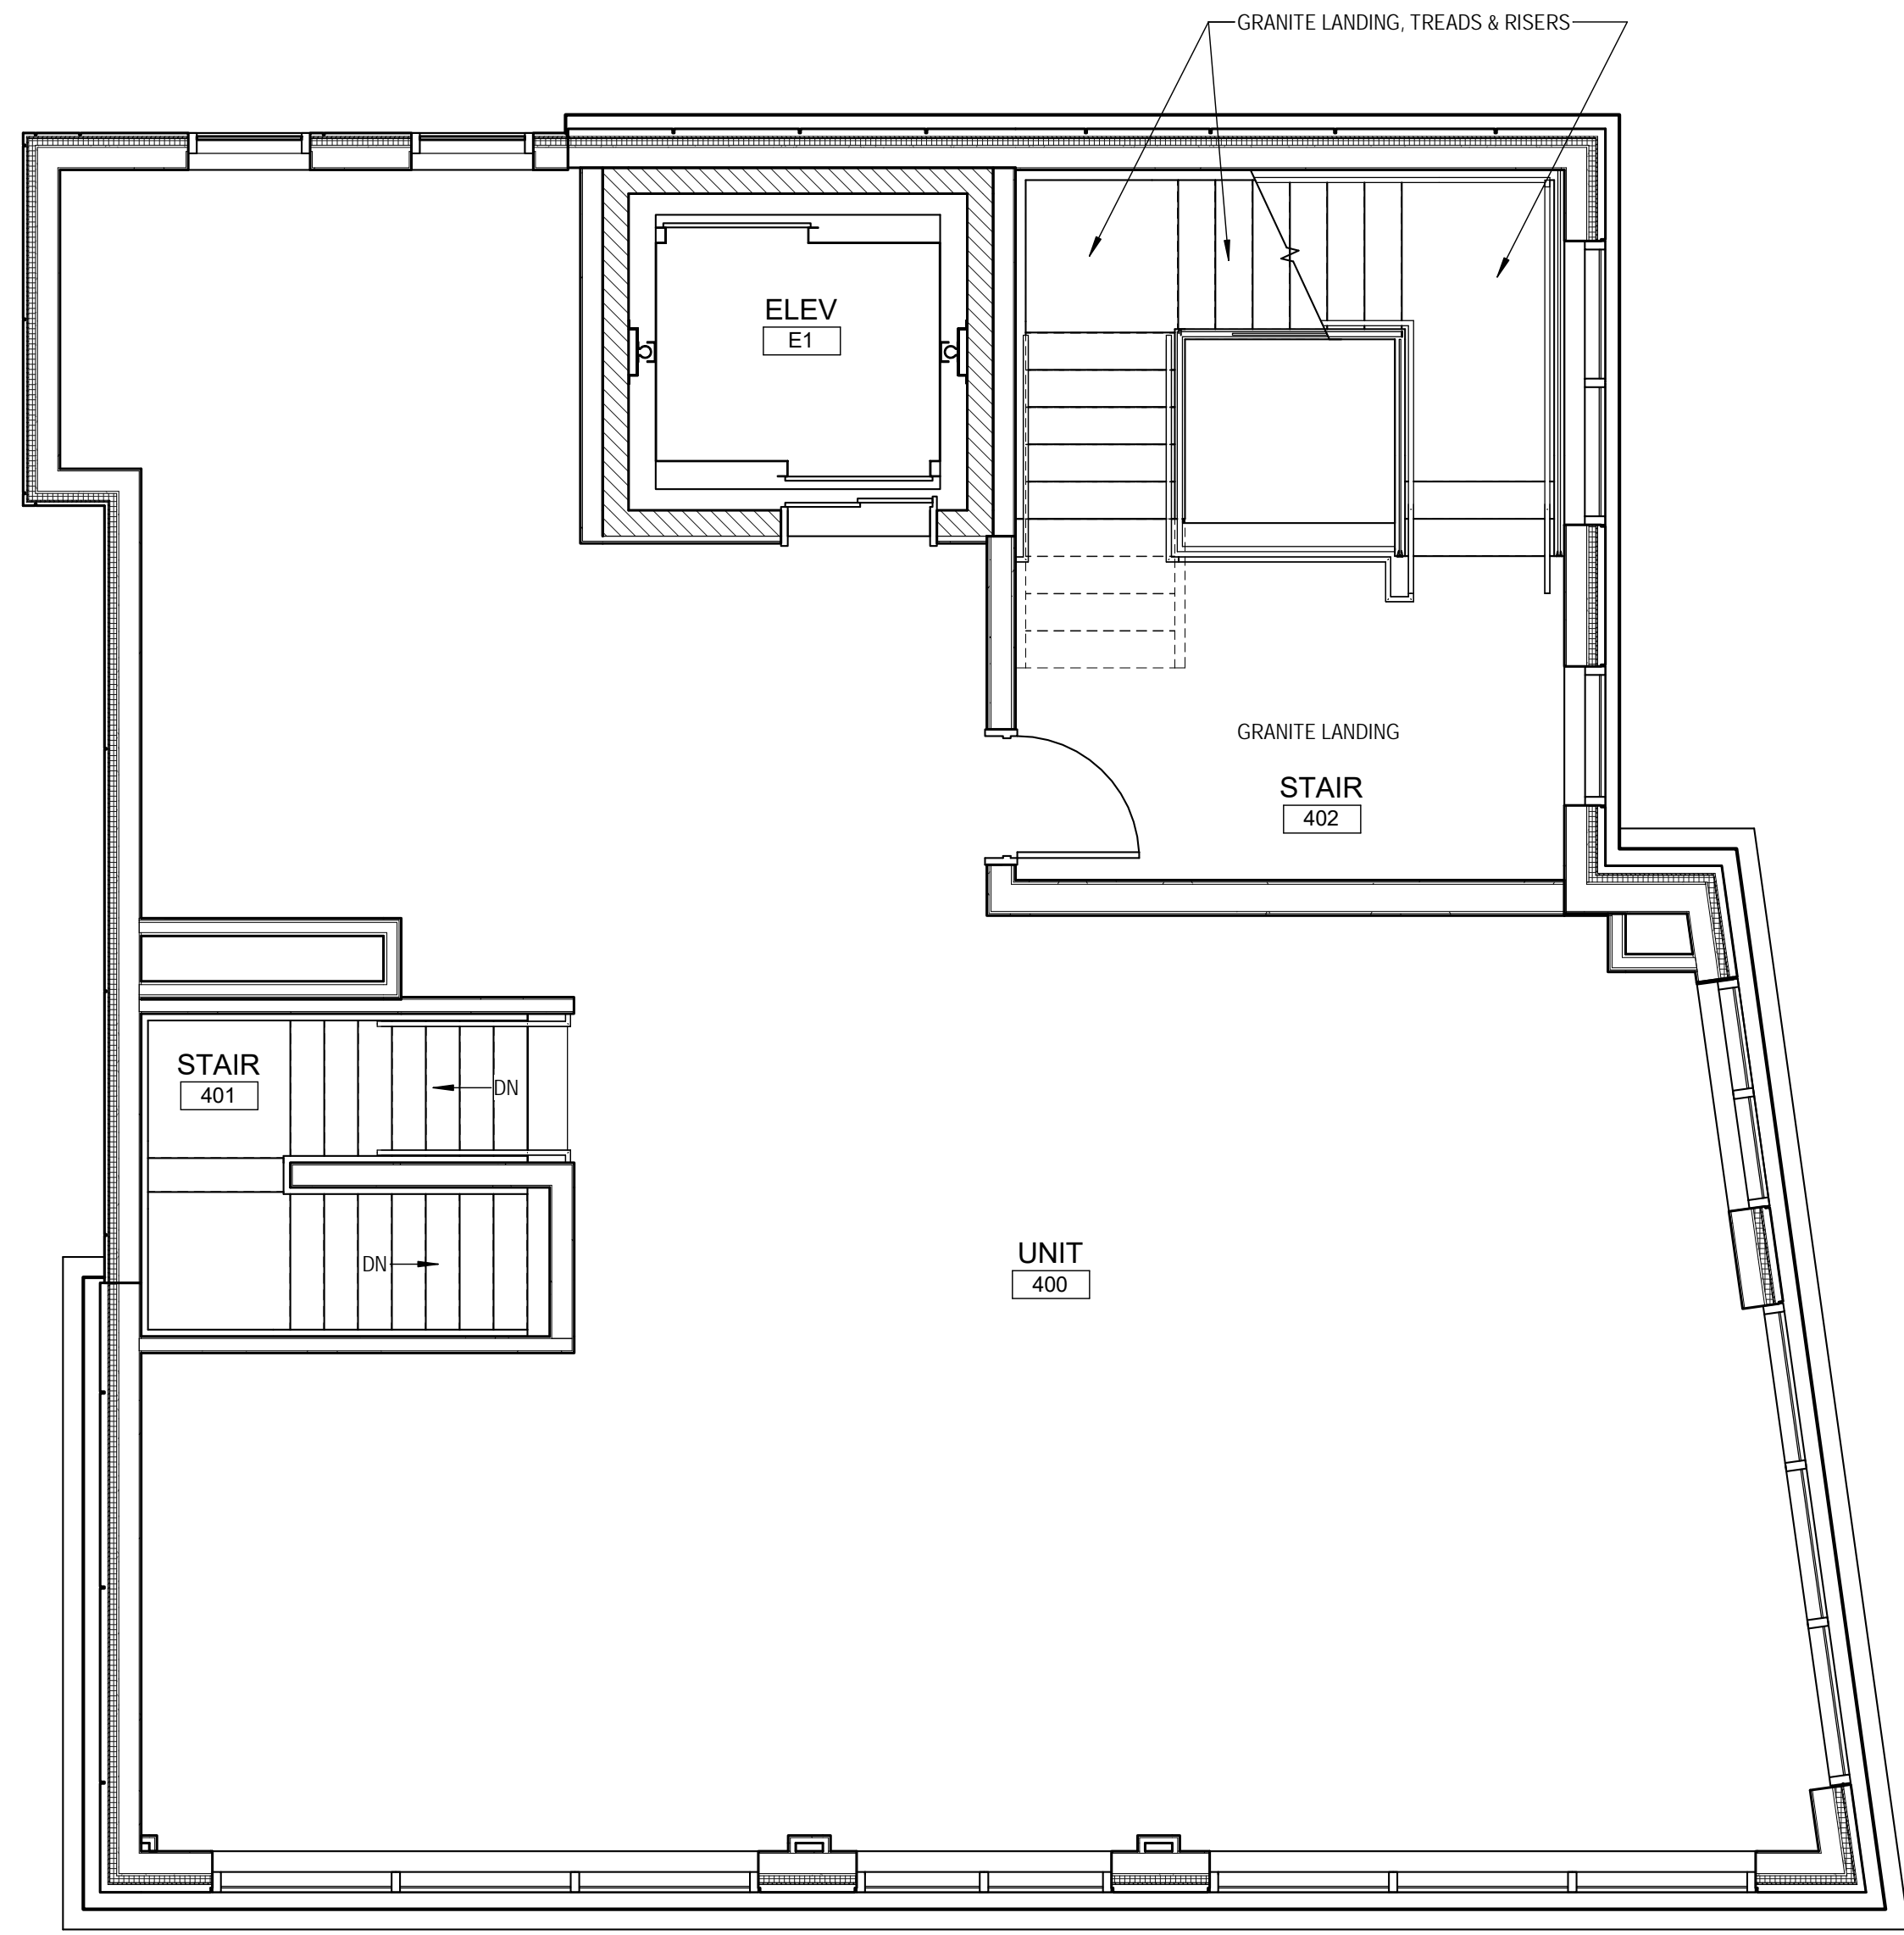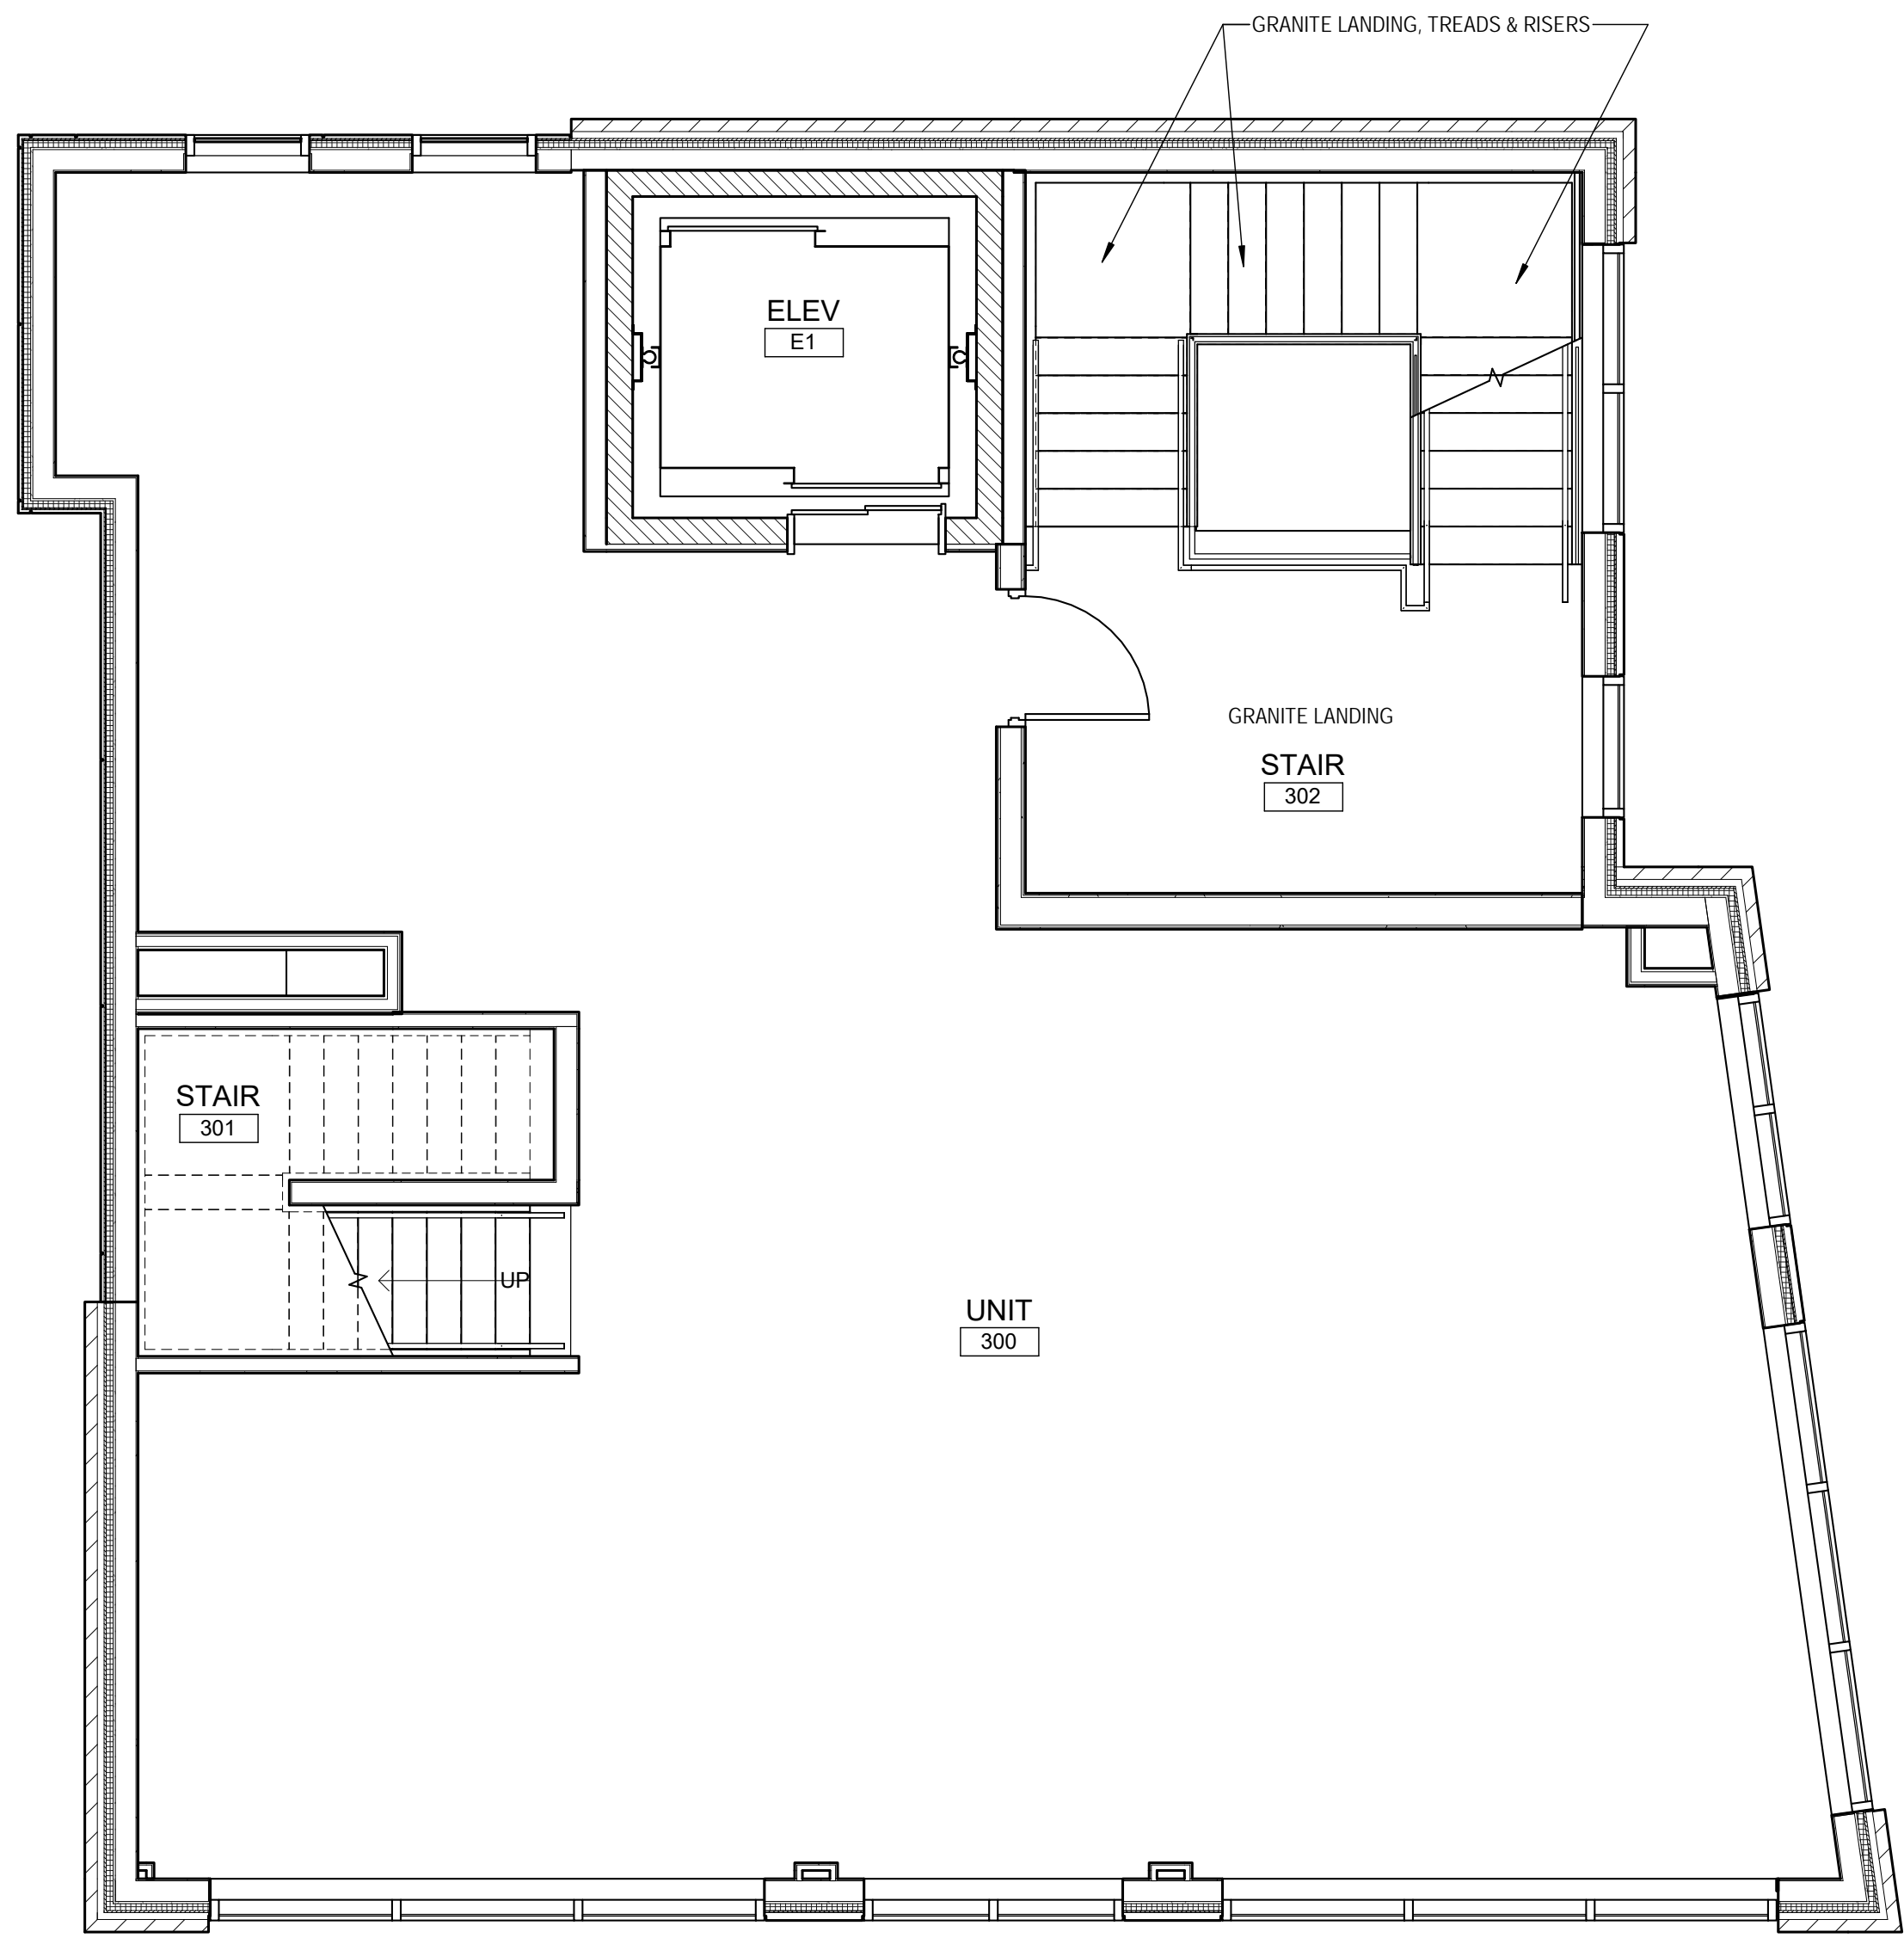

9/18/2017 8:23:06 AM DP  
A1 THIRD FLOOR PATTERN PLAN  
1/4" = 1'-0"

A11 FOURTH FLOOR PATTERN PLAN  
1/4" = 1'-0"

1 2 3 4 5 6 7 8 9 10 11 12 13 14 15 16 17 18 19 20