


9/18/2017 8:23:26 AM DP

R  
O  
P  
O  
N  
M

L1


1 1/2" = 1'-0"

J  
K  
J  
H  
G  
F  
E  
D  
C  
B  
A

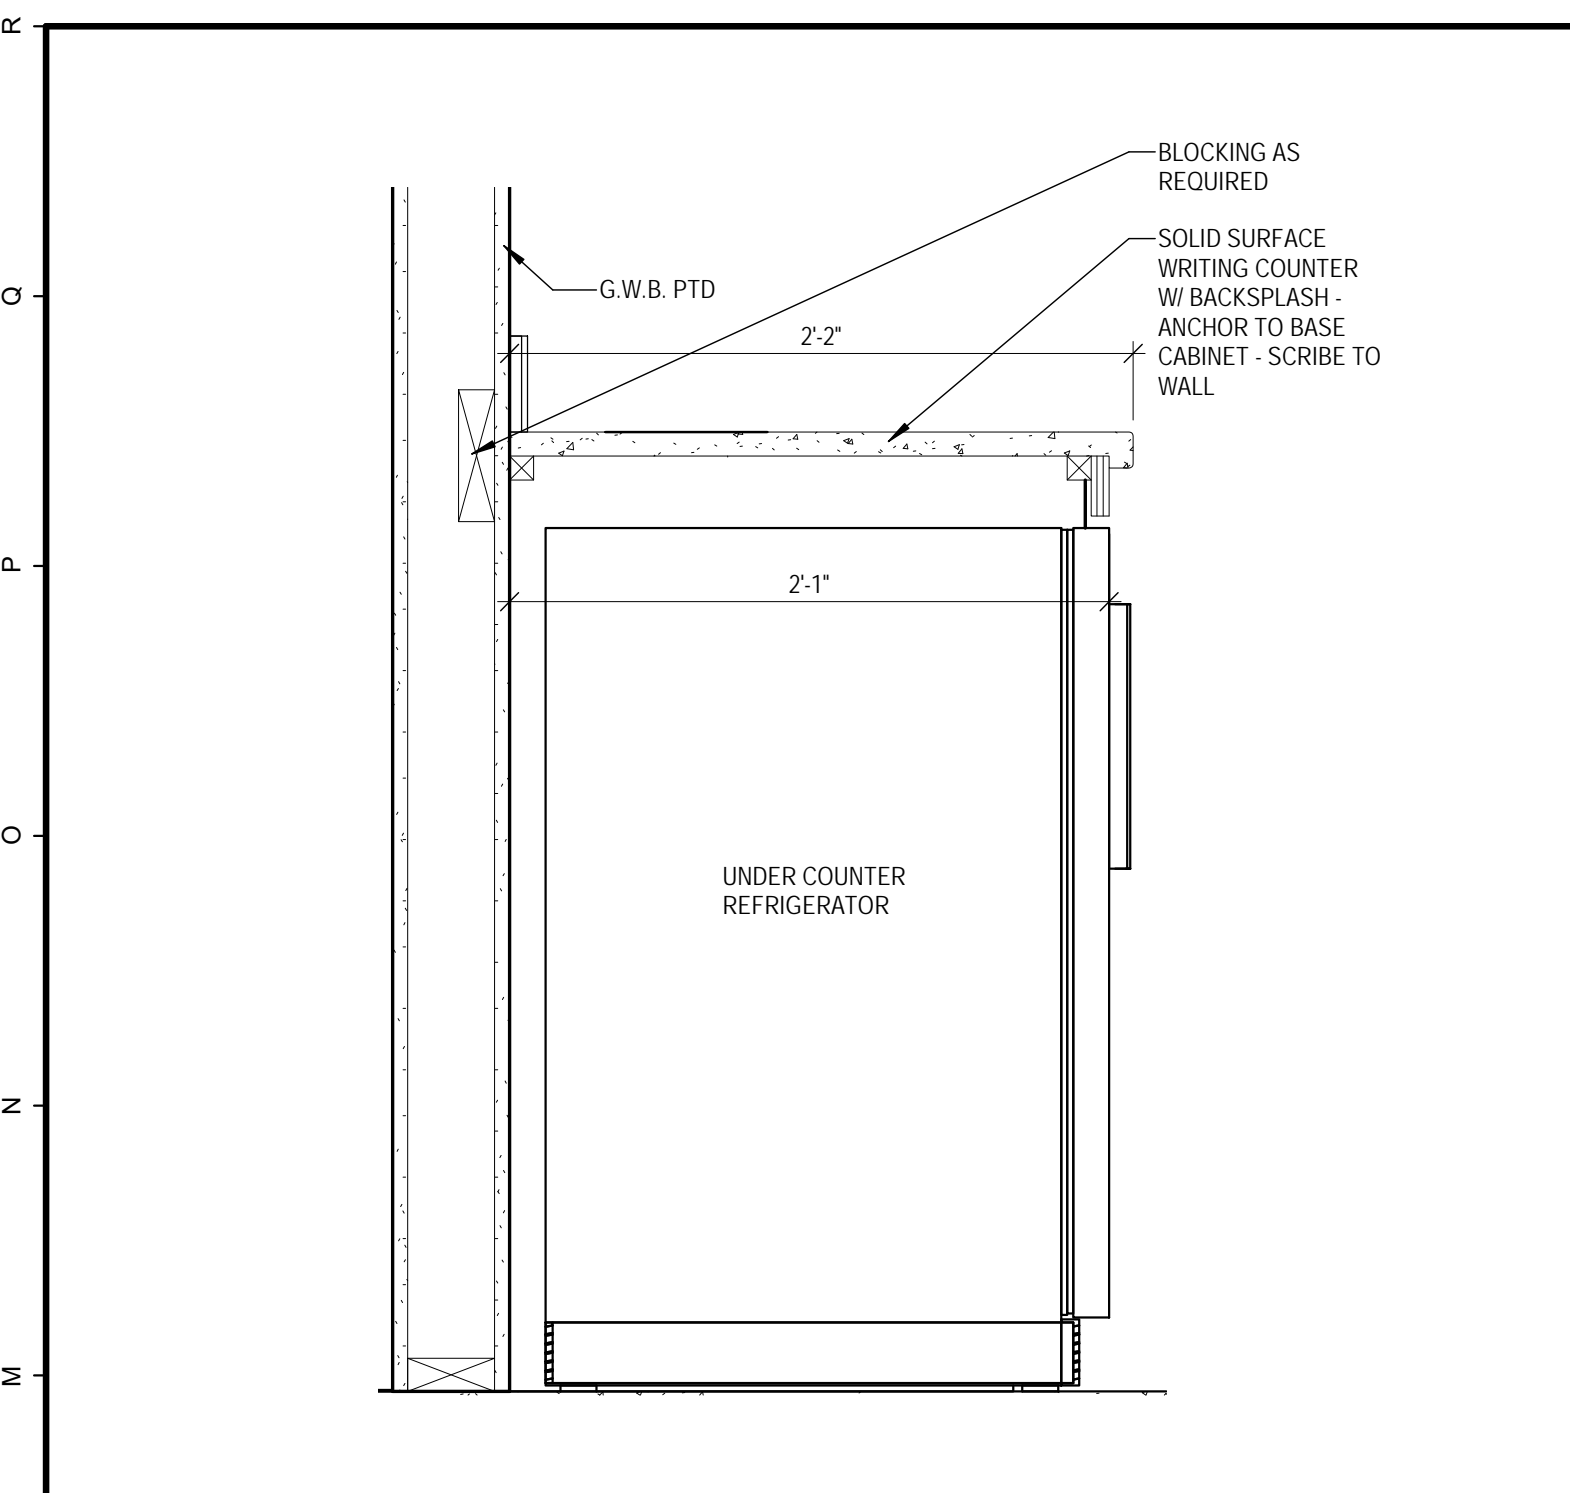


L6

1" = 1'-0"

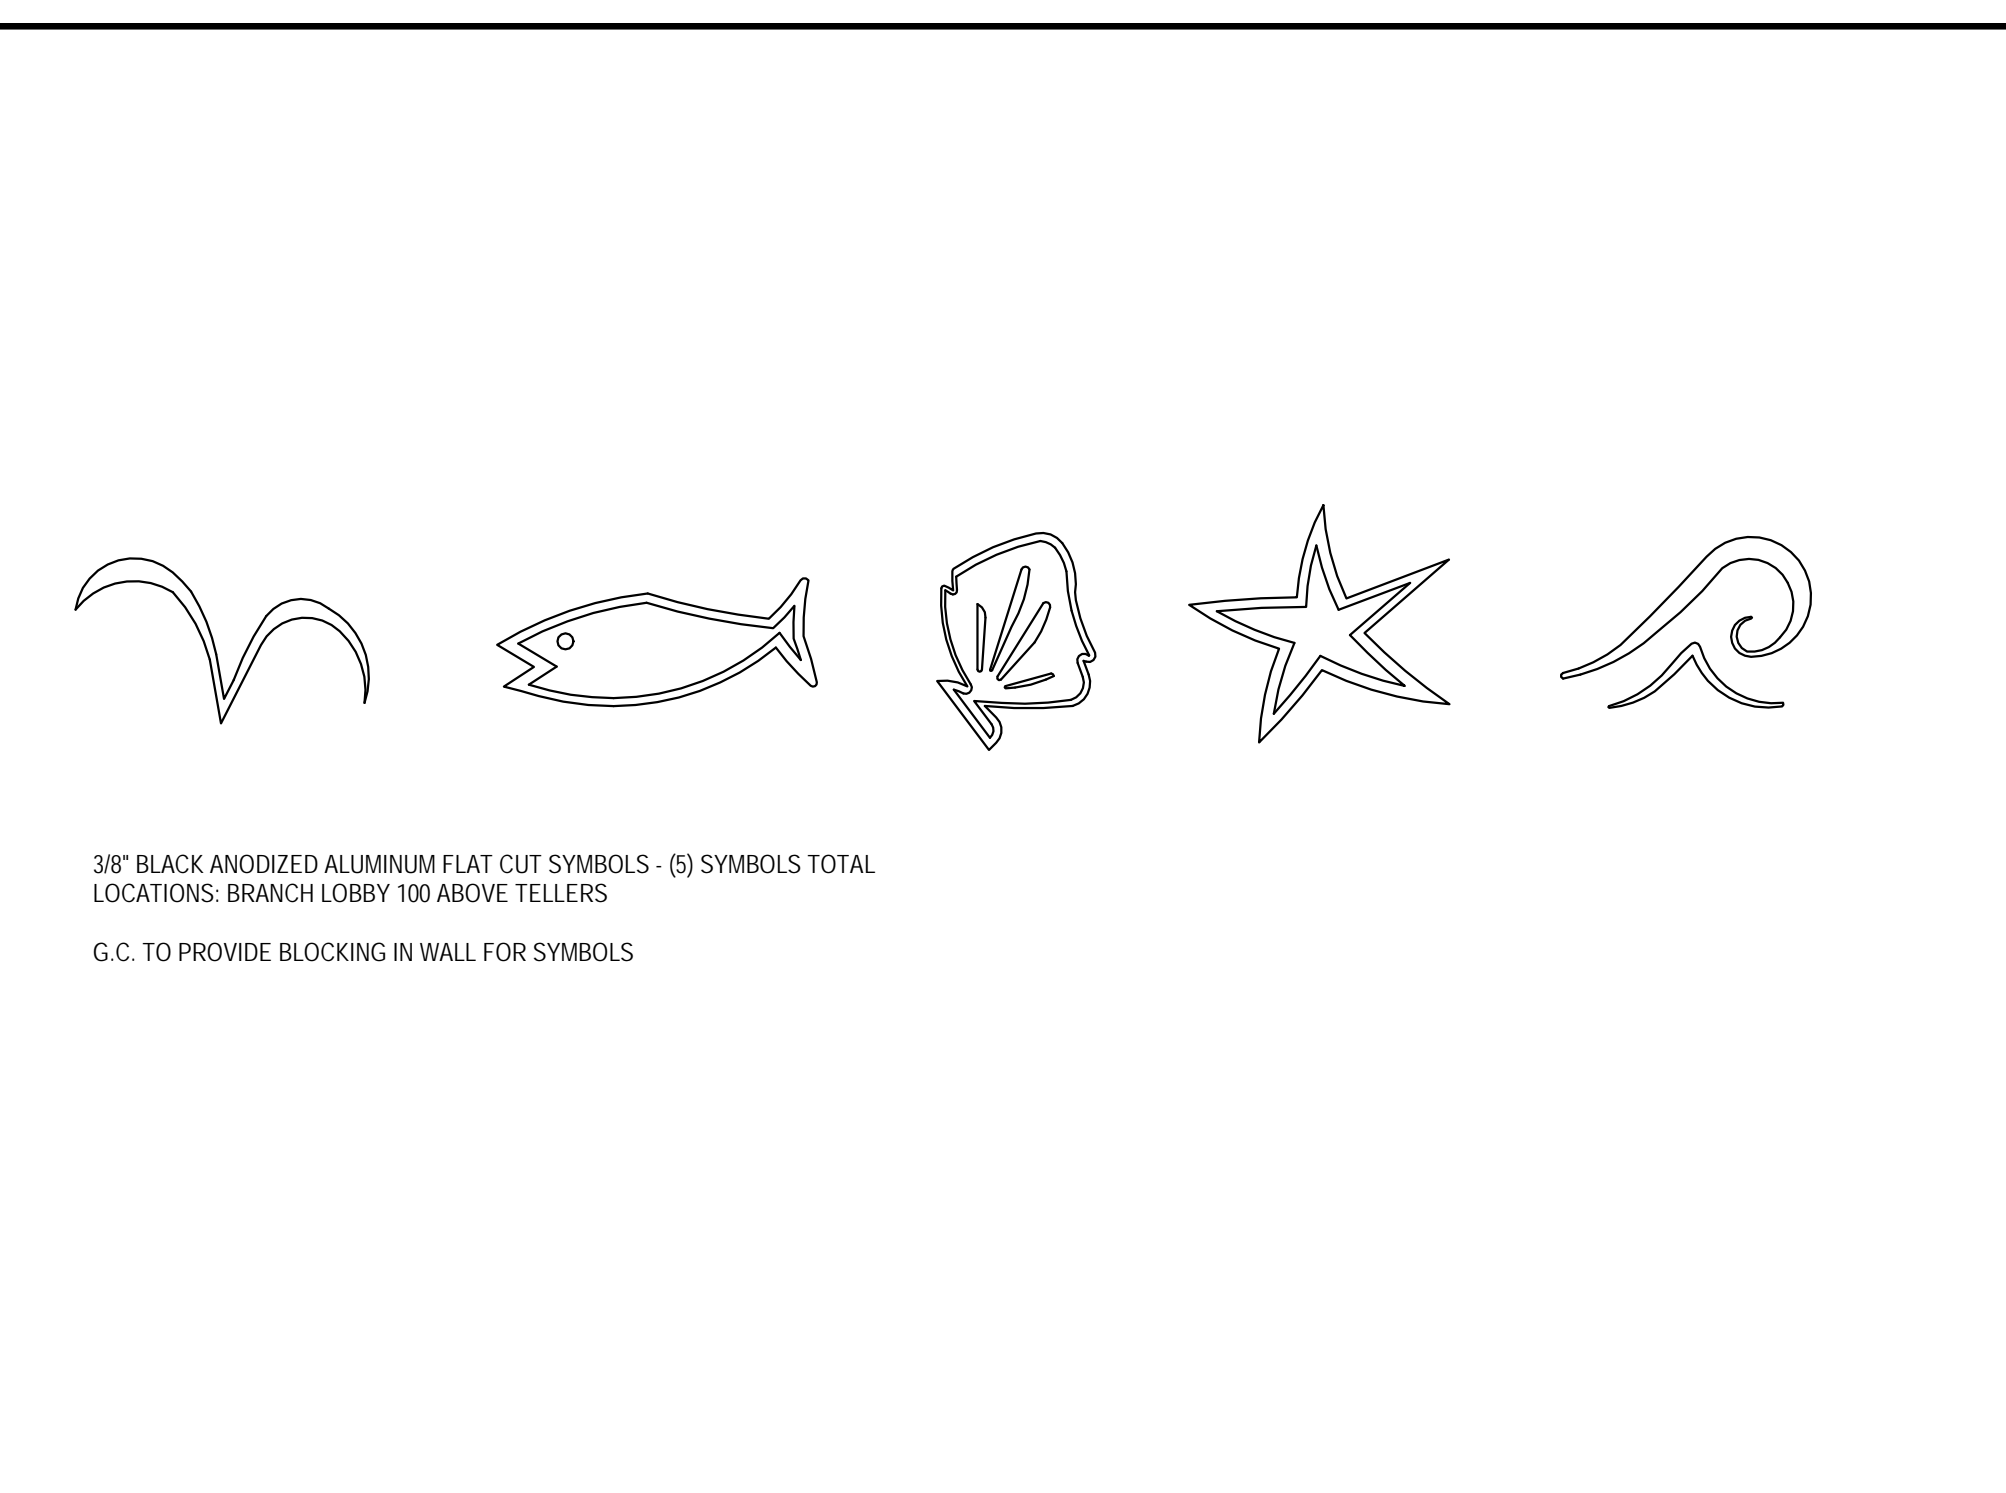



L13

1" = 1'-0"

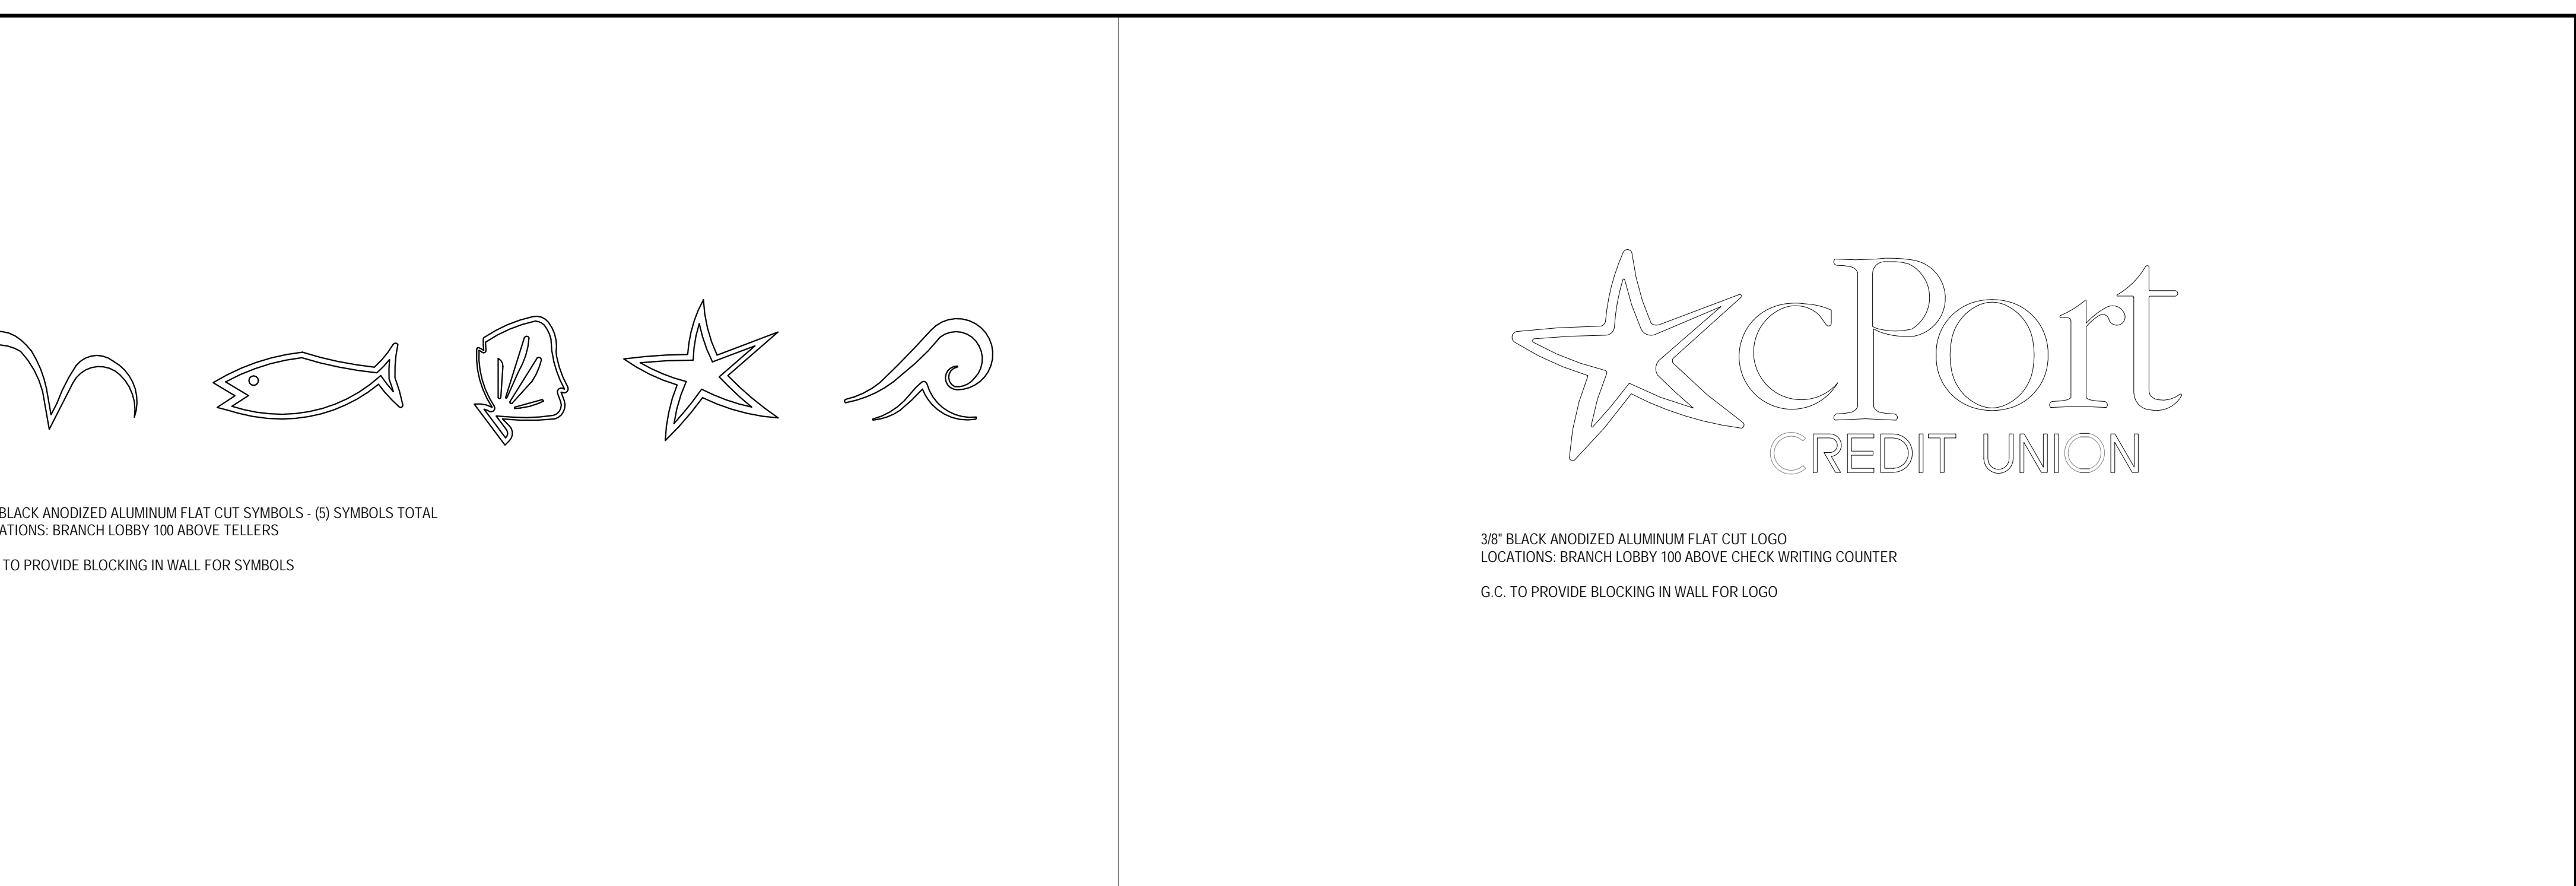

L13

1" = 1'-0"

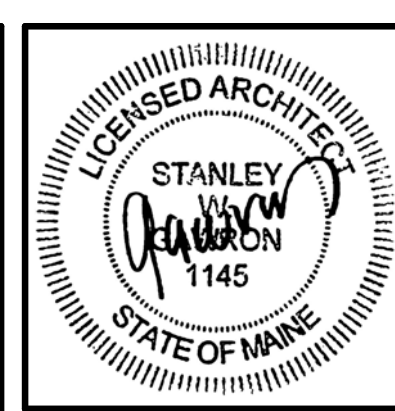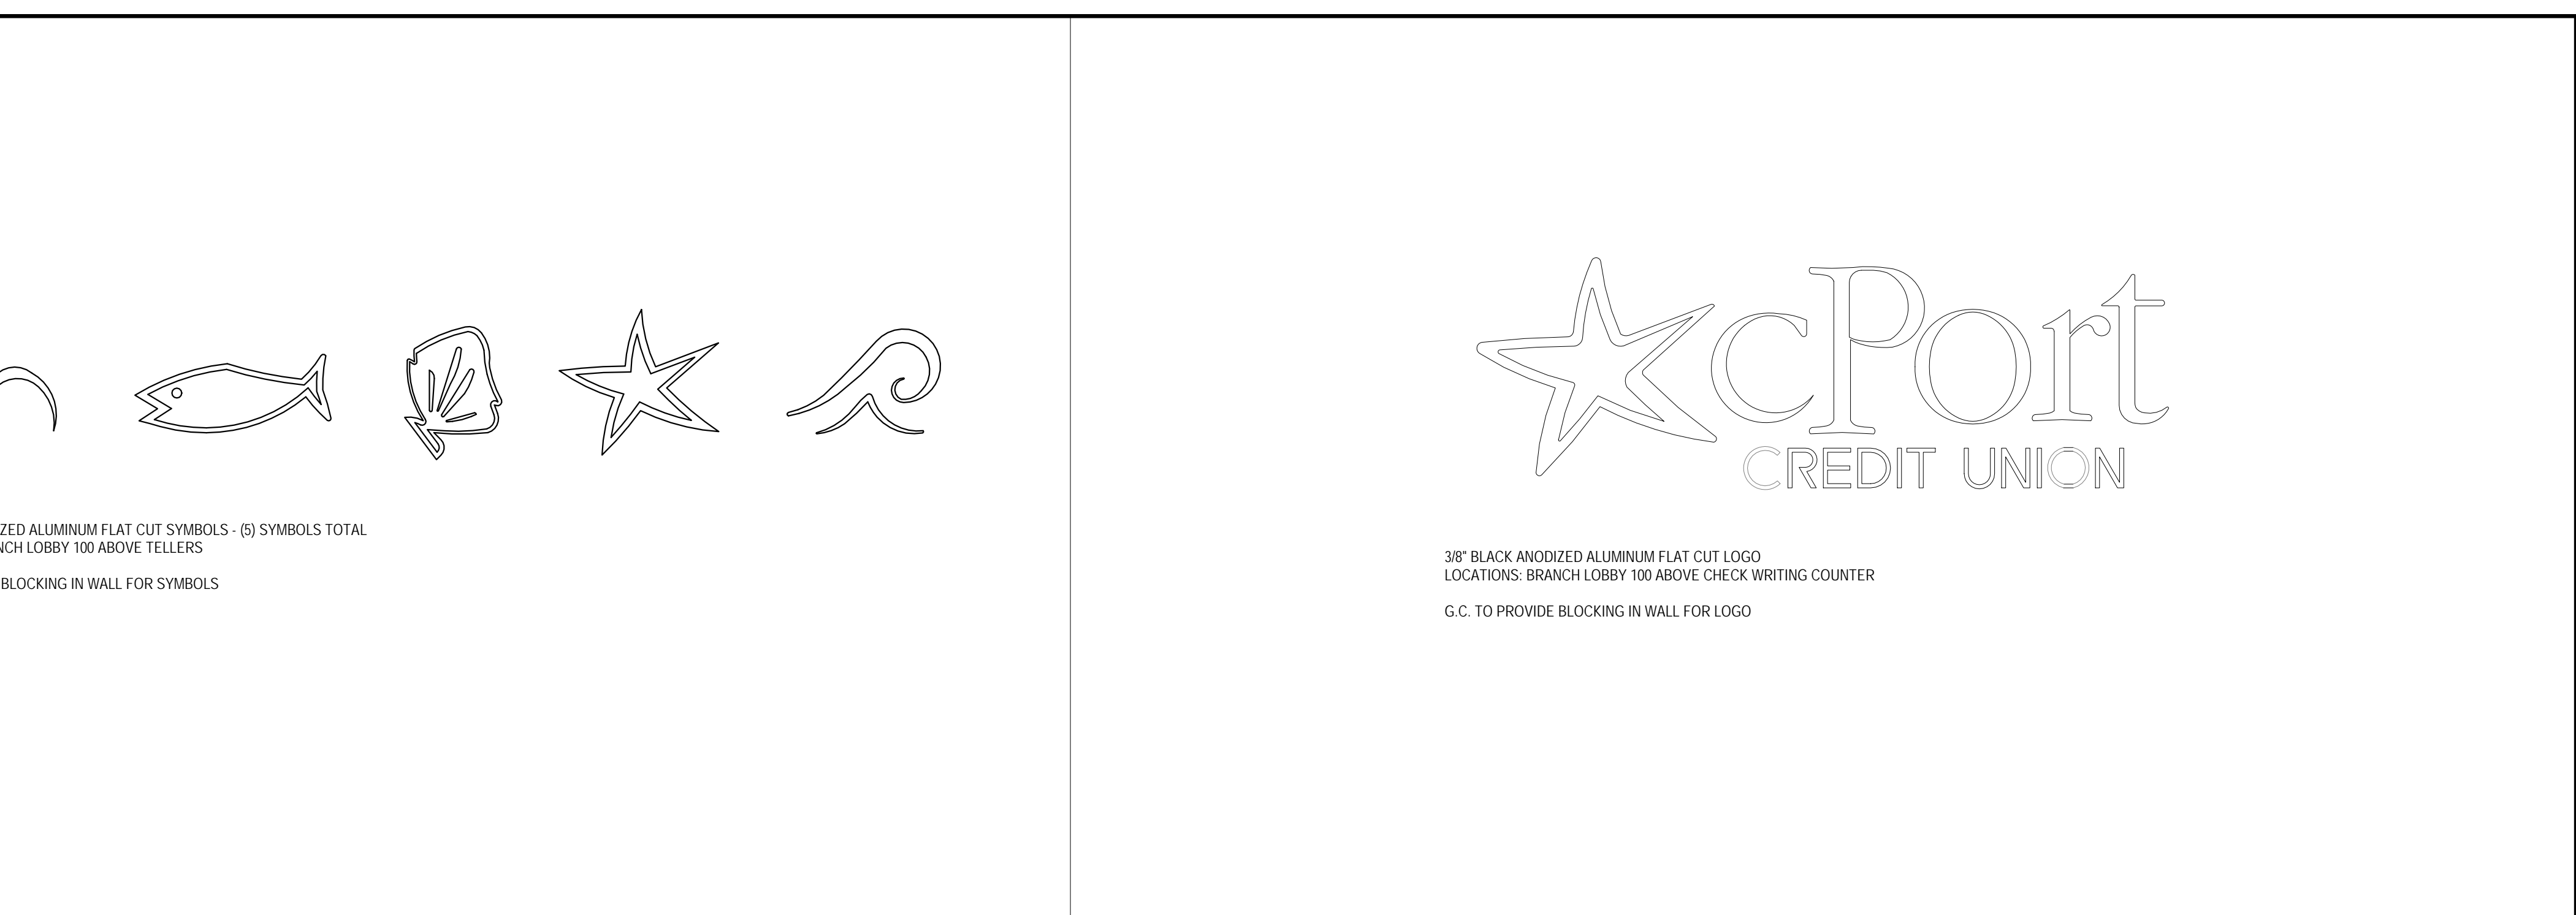

29 BLACK POINT ROAD  
SCARBOROUGH, MAINE 04074  
207-883-4307  
WWW.GAWRONTURGEON.COM

**GAWRON  
TURGEON**  
ARCHITECTS, P.C.

**cPort Credit Union**  
35 Middle & 50 India Street  
Portland, Maine

REVISIONS		
#	DATE	DESCRIPTION
A	09.14.17	PERMIT SET

DATE:	09.14.17
PROJECT #	010416
DRAWN BY:	DLP
CHECKED BY:	SWG
DRAWING SCALE	As indicated

SHEET TITLE  
INTERIOR DETAILS

**A923**

© COPYRIGHT 1985-2017  
REPRODUCTION OR REUSE OF  
THIS DOCUMENT WITHOUT  
THE WRITTEN PERMISSION OF  
GAWRON ARCHITECTS IS PROHIBITED

1 2 3 4 5 6 7 8 9 10 11 12 13 14 15 16 17 18 19 20