




1 NEW PAVEMENT DETAIL
NOT TO SCALE

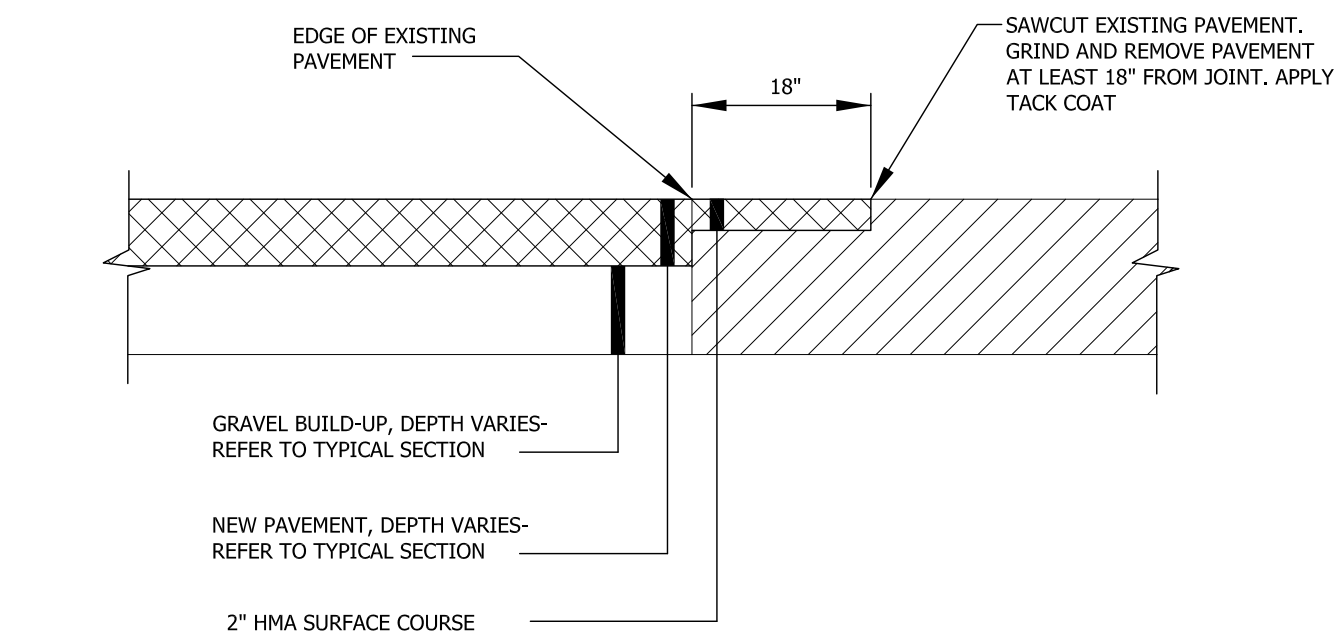


2 PAVEMENT BUTT-JOINT DETAIL
NOT TO SCALE

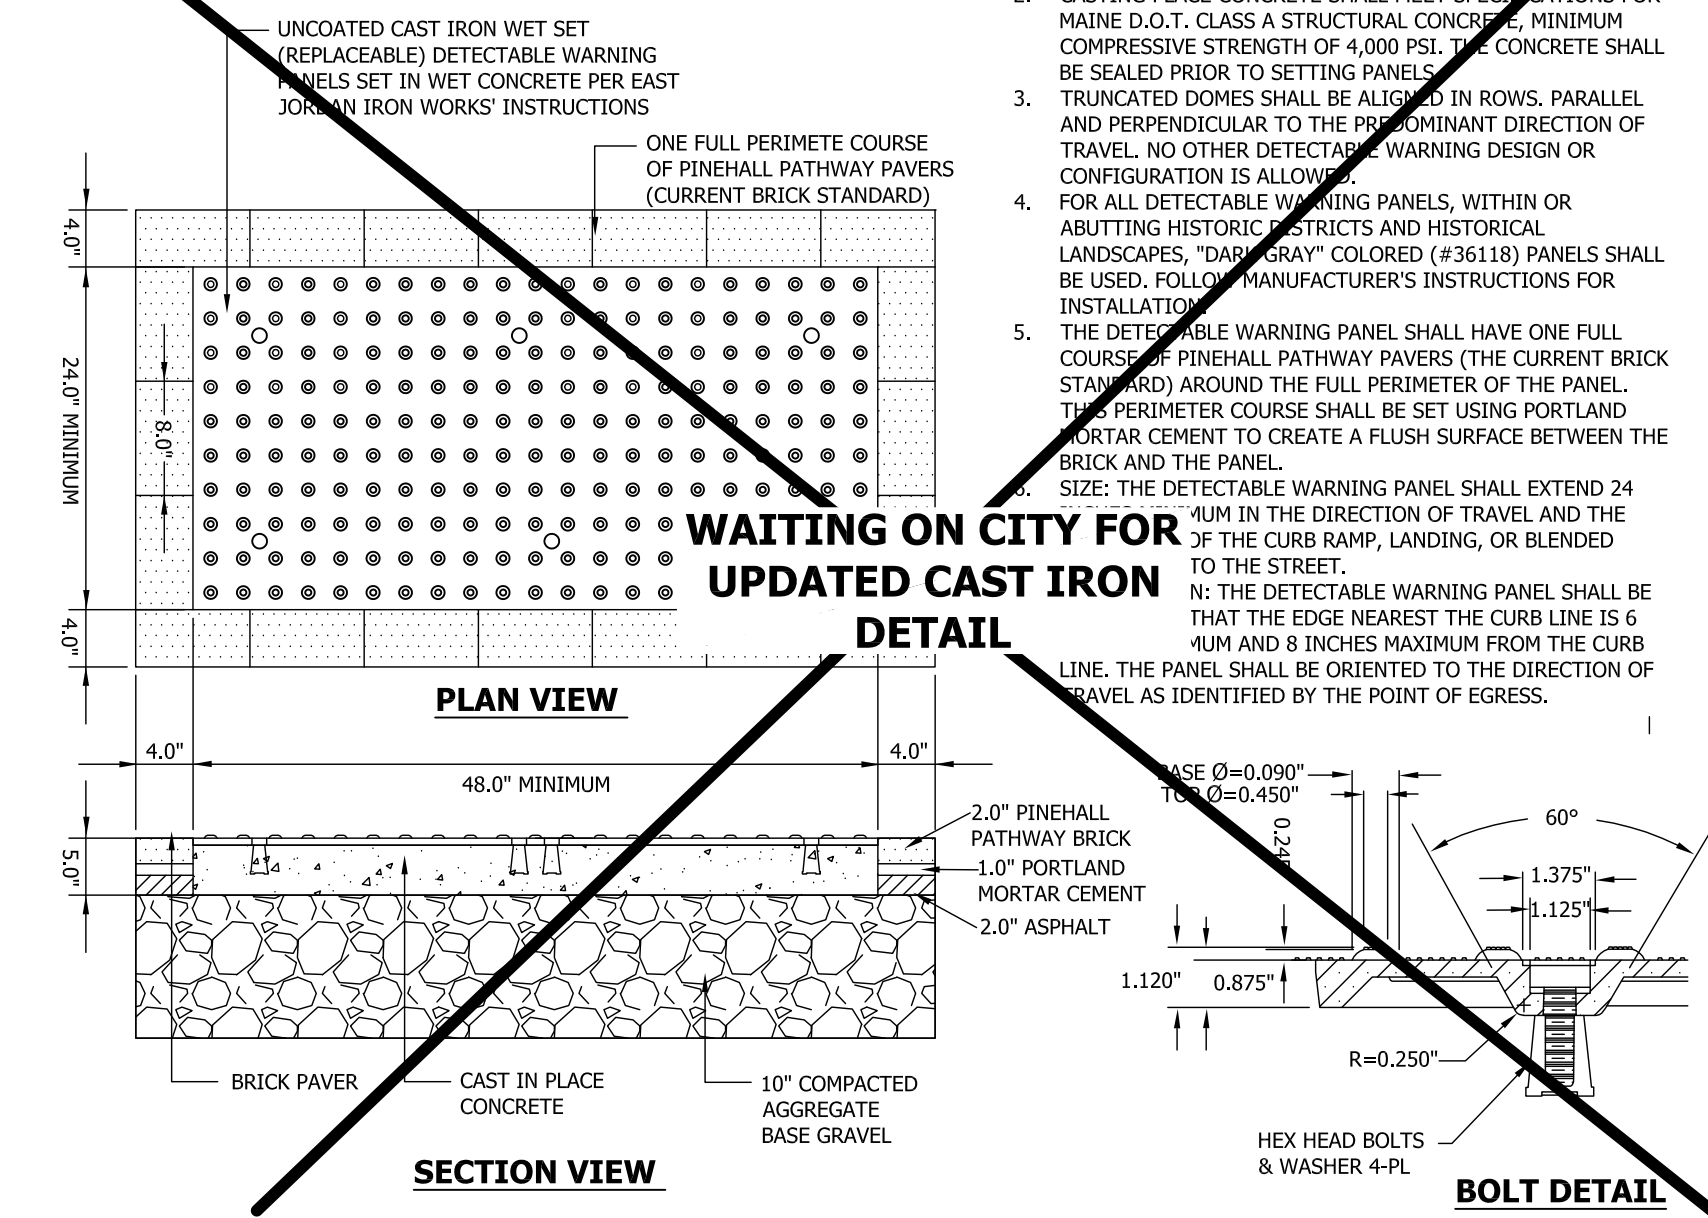


3 SIDEWALK RAMP DETECTABLE WARNING PANEL
NOT TO SCALE

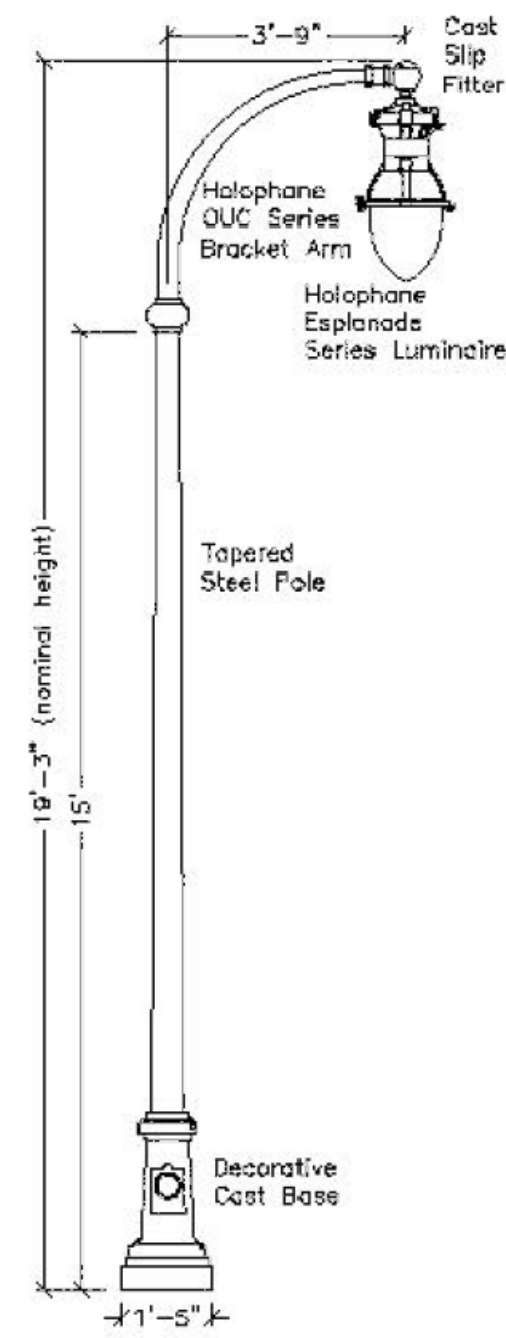


4 EASTERN WATERFRONT DISTRICT MEDIUM SCALE
NOT TO SCALE

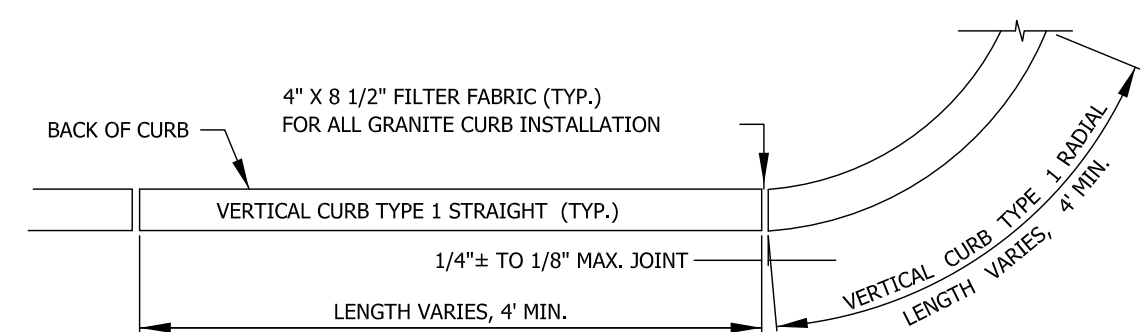

VERTICAL GRANITE CURB PLAN VIEW

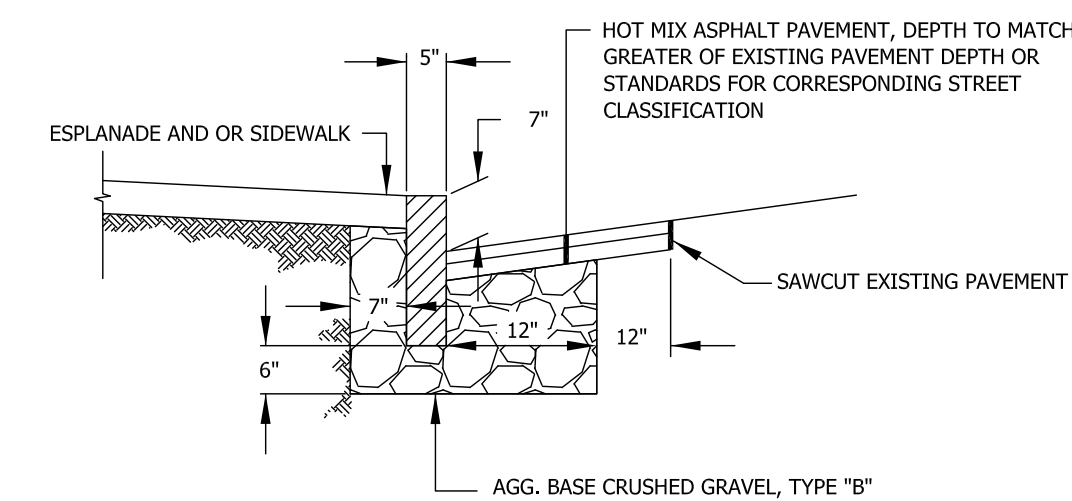


VERTICAL GRANITE CURB CROSS SECTION

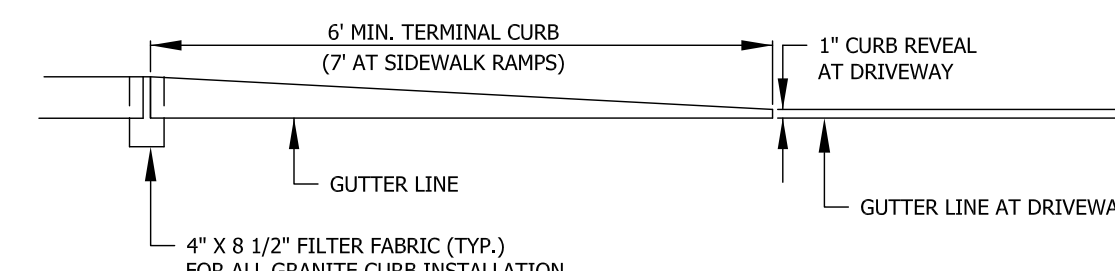


TERMINAL CURB PROFILE


5 VERTICAL GRANITE CURB INSTALLATION IN EXISTING STREETS
NOT TO SCALE

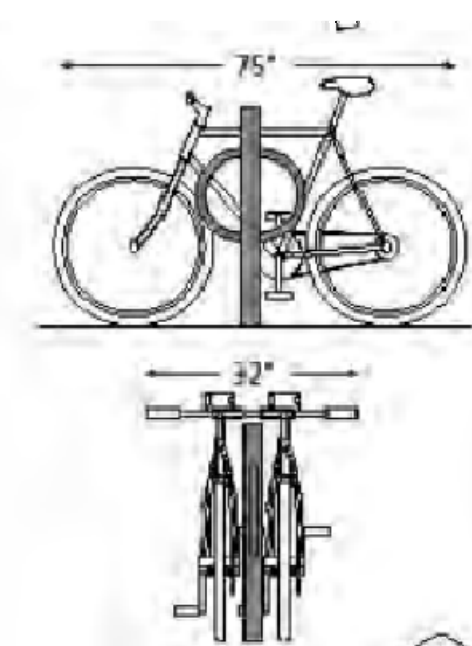

NOTE:
BIKE RACK SHALL BE MOUNTED AS SPECIFIED PER MANUFACTURER.

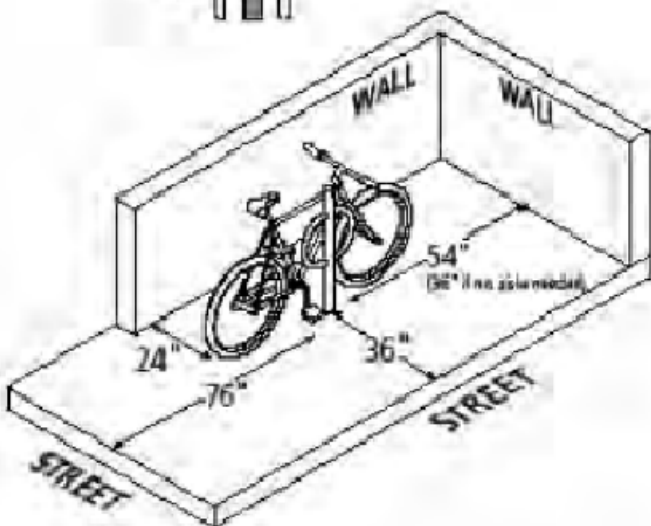


6 DERO "BIKE HITCH STYLE" BIKE RACK
NOT TO SCALE

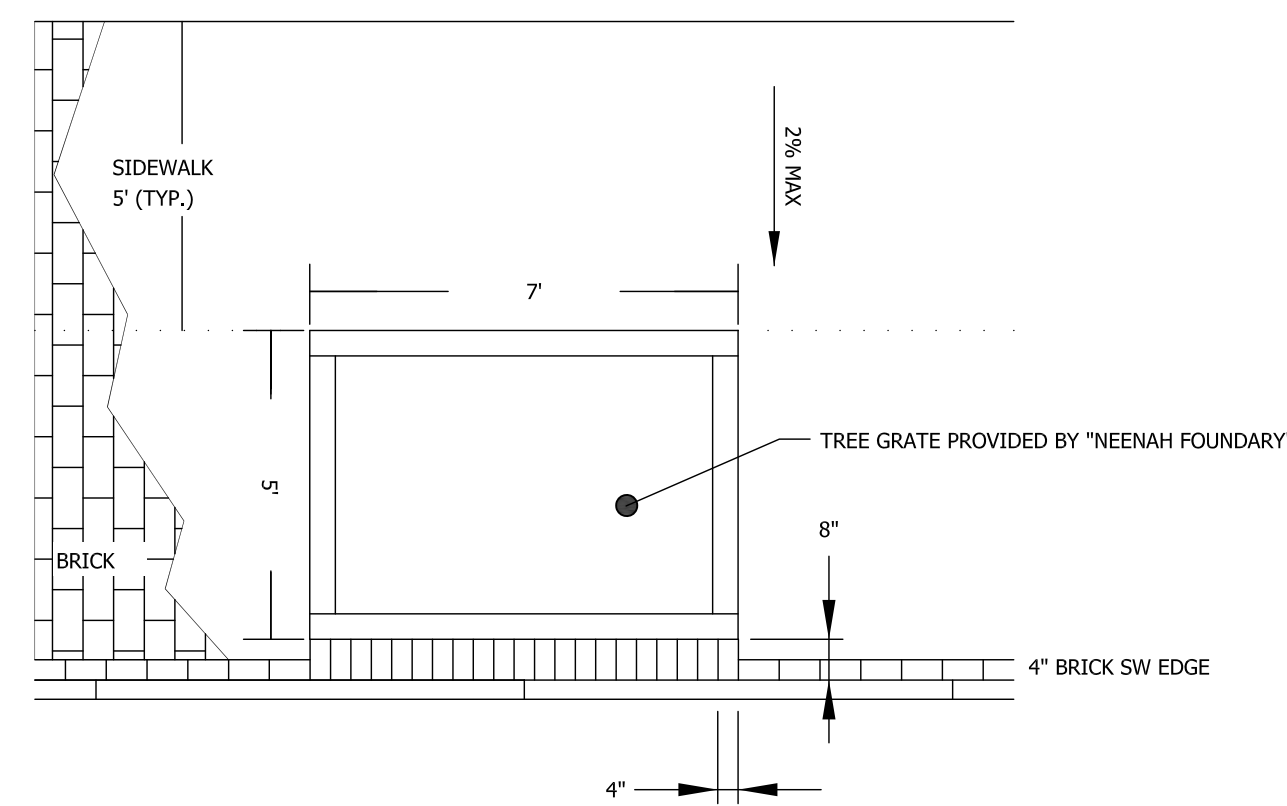

PLAN VIEW

7 TREE GRATE IN BRICK SIDEWALK
NOT TO SCALE

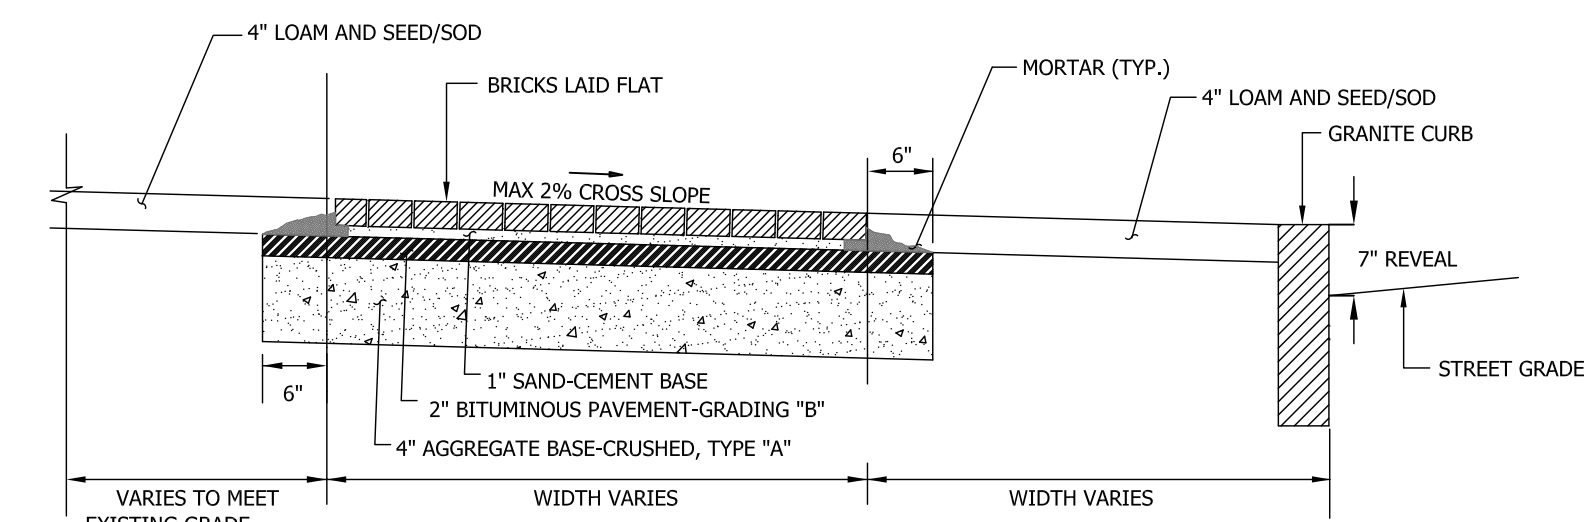

SECTION

8 BRICK SIDEWALK
NOT TO SCALE

PERMIT SET
THIS DOCUMENT IS ISSUED FOR REVIEW PURPOSES ONLY AND NOT FOR CONSTRUCTION.
DATE: 9/14/2017

SITE DETAILS I
CPORT CREDIT UNION
50 INDIA STREET
PORTLAND MAINE, 04101

DRAWING PREPARED FOR:
CPORT CREDIT UNION
50 RIVERSIDE INDUSTRIAL PARKWAY
PORTLAND MAINE 04101

DRAWING:
PROJECT:

ISSUED DATE: 5/26/17
DESIGNED BY: JDY
DRAWN BY: JDY
CHECKED BY: SGB
PROJECT NUMBER: 16101

C-301