


N6 PLAN DETAIL - 7

1 1/2" = 1'-0"

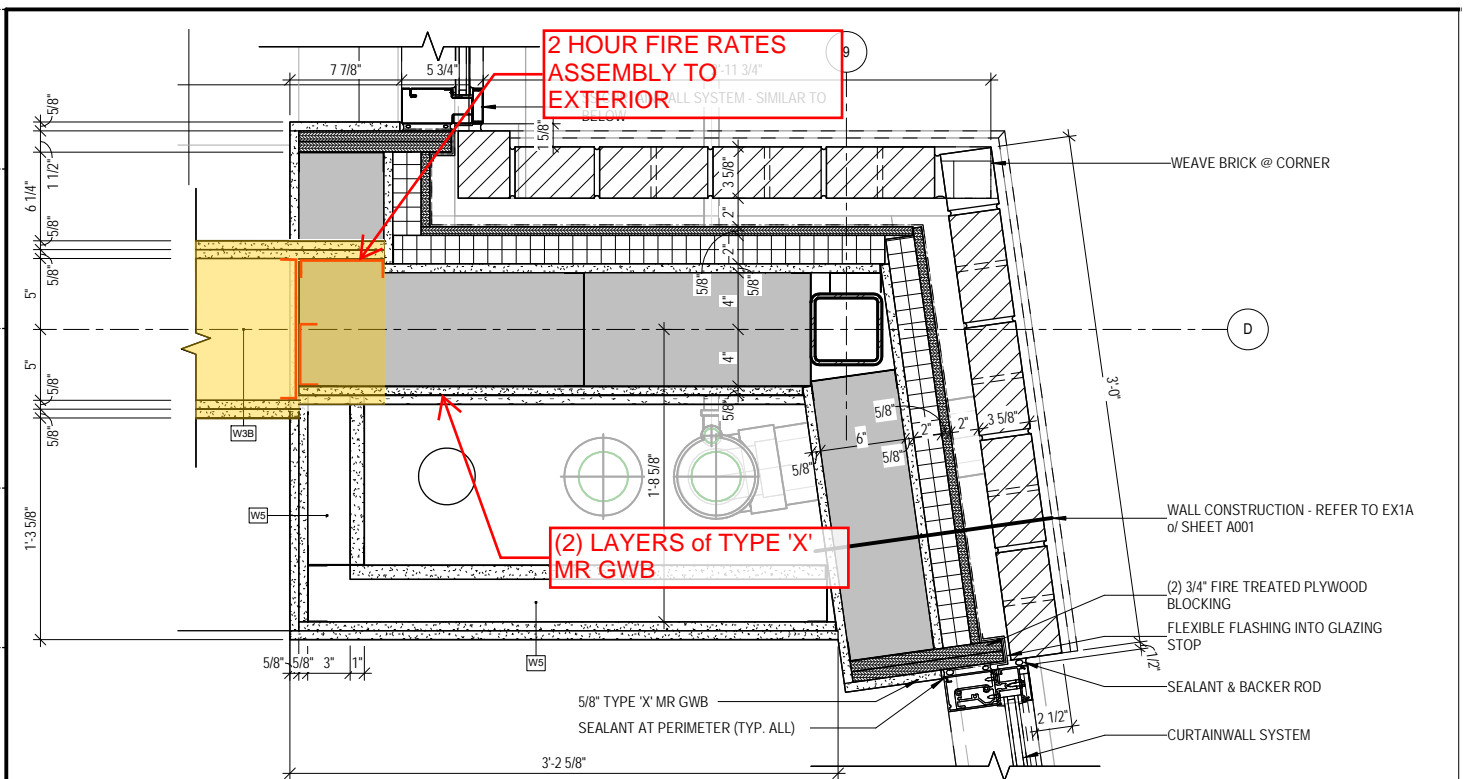

M1 PLAN DETAIL - 5

1 1/2" = 1'-0"

