


BUILDING SECTION

SCALE:
1/4" = 1'-0"

2

CONSULTANT INFO:

PROFESSIONAL STAMP:

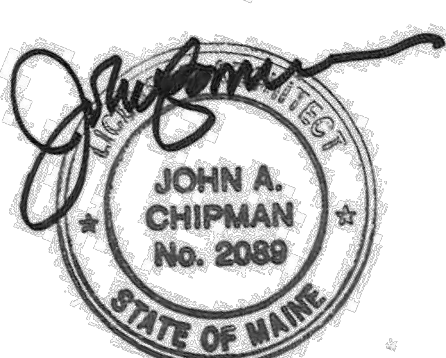

ARCHITECT INFO:




HEREBY CERTIFY THAT THESE PLANS HAVE BEEN PREPARED IN MY OFFICE AND UNDER MY SUPERVISION AND THAT TO THE BEST OF MY KNOWLEDGE, THE SAME COMPLY WITH ALL LAWS, RULES, REGULATIONS AND ORDINANCES OF PORTLAND, ME RELATING TO STRUCTURES AND BUILDINGS.

ISSUE TYPE:
100% CD CHECKSET 5/20/16
PERMIT / BID
LL APPROVAL

DRAWN BY: NR
A&E JOB NO.: 16-5433

SHEET TITLE:
BUILDING SECTIONS

SHEET NUMBER:
A5-0

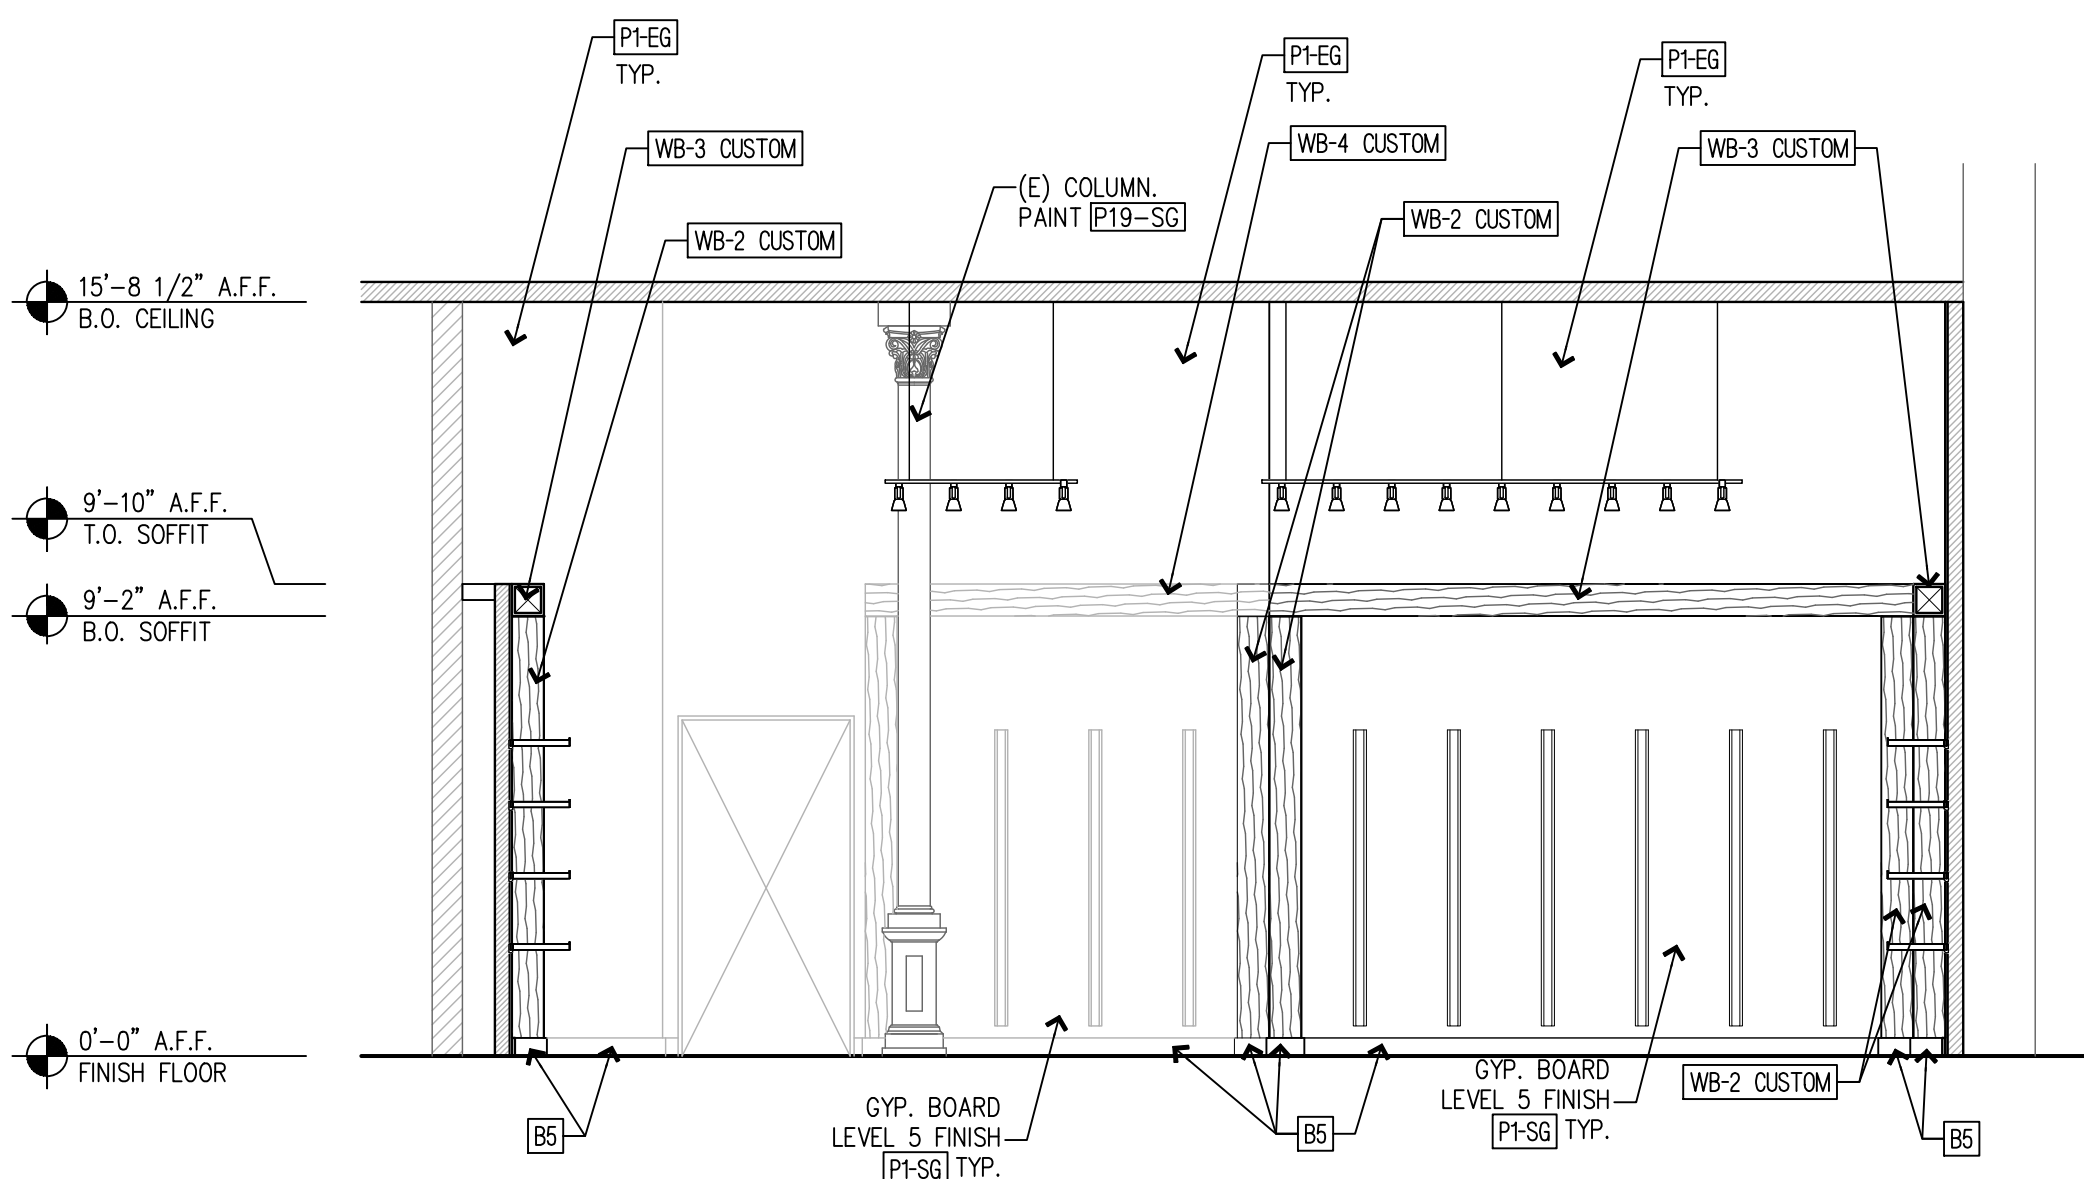


BUILDING SECTION

SCALE:
1/4" = 1'-0"

3

BUILDING SECTION

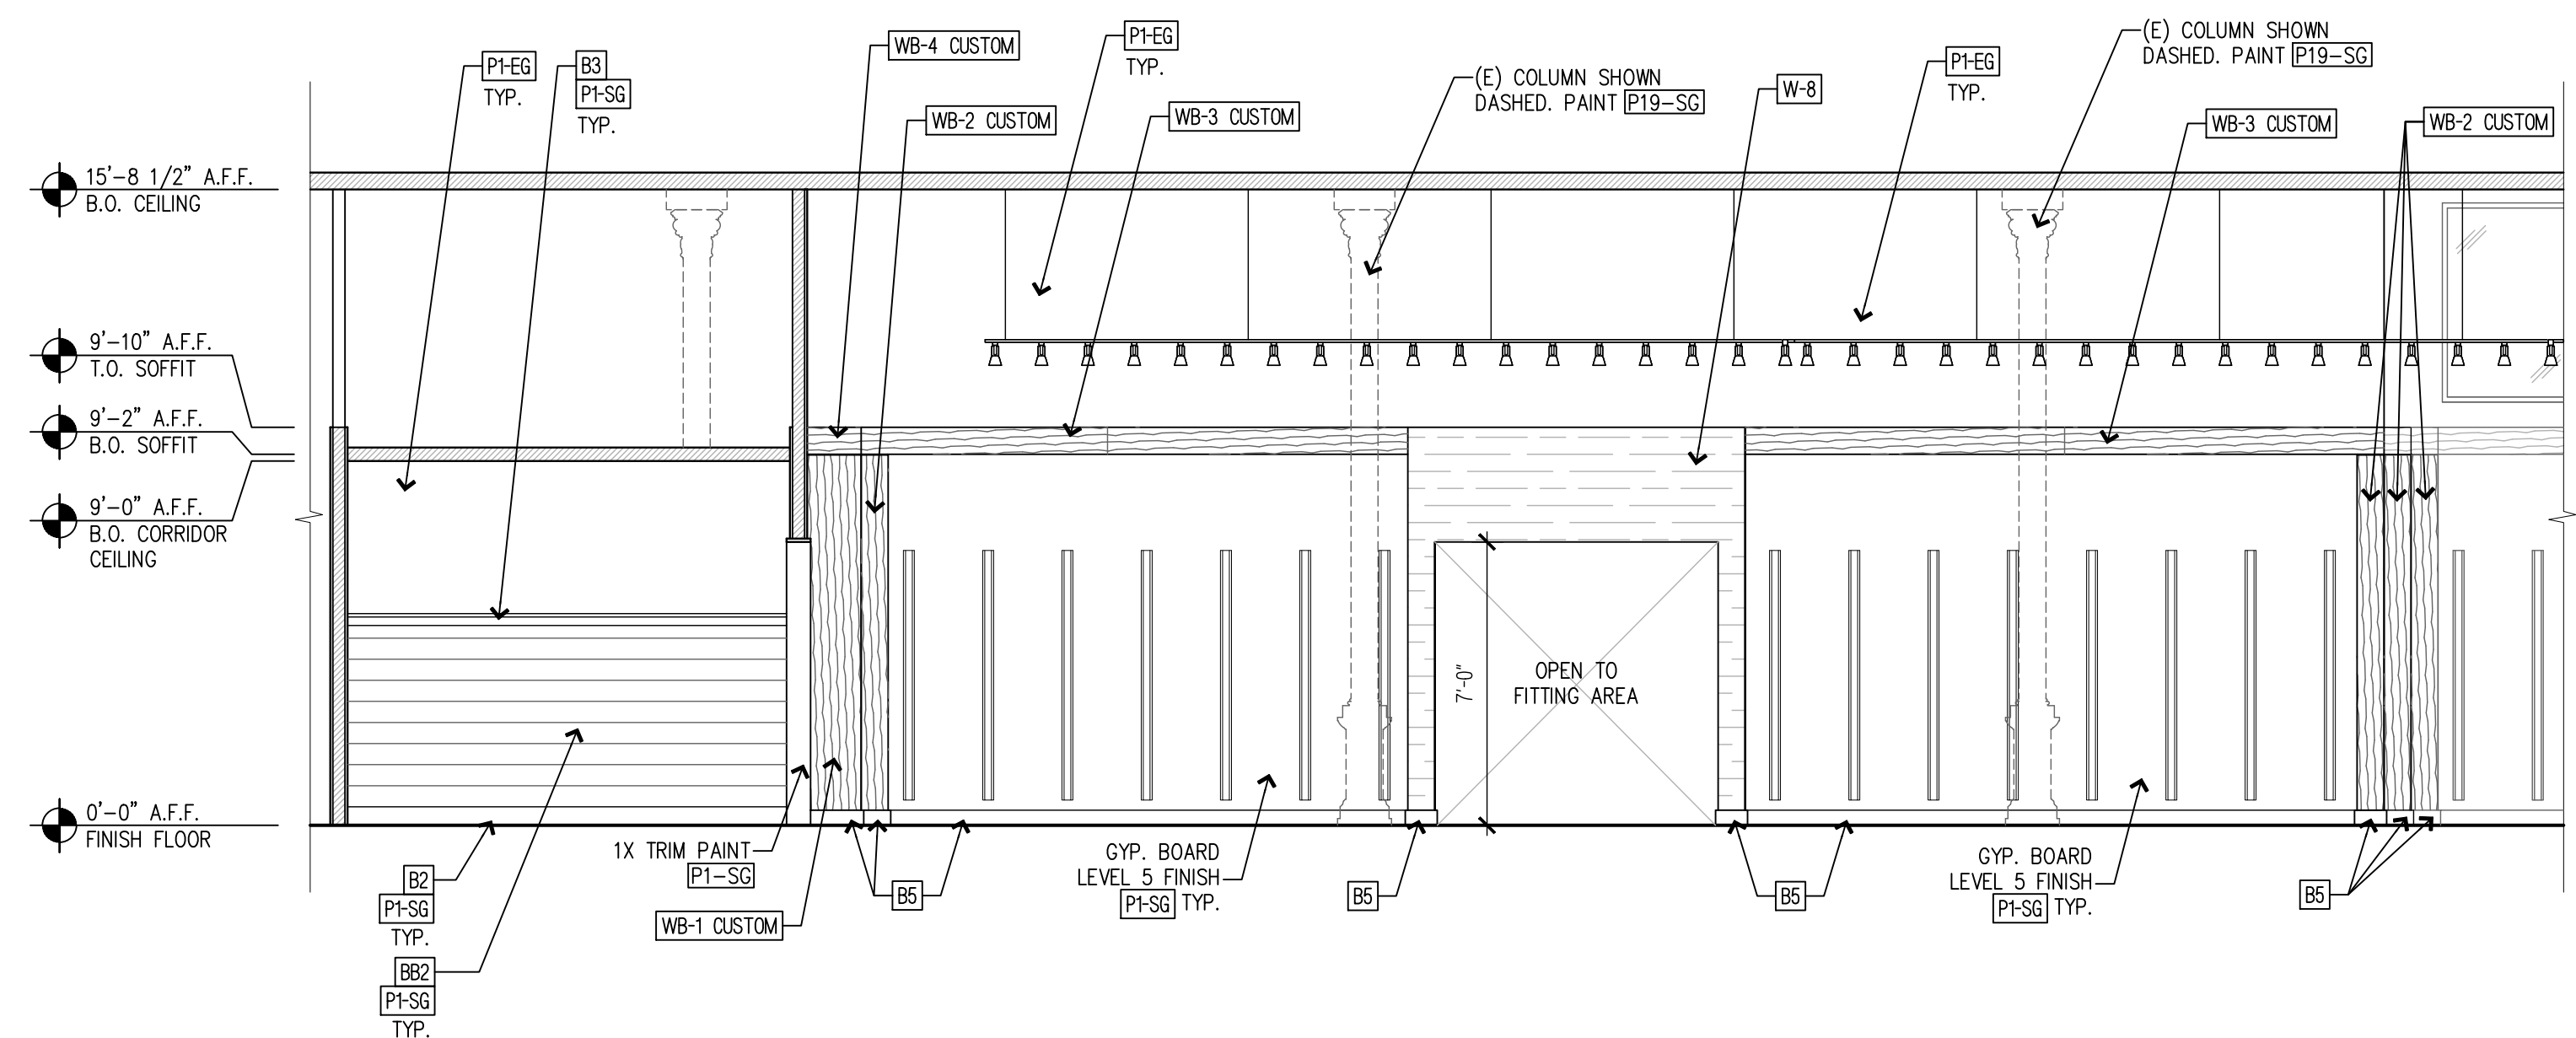

SCALE:
1/4" = 1'-0"

1