








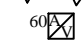


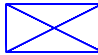


Legend:

- | | | | | |
|---|--|---|----|--|
|  | = 2x4 Recess LED Troffer |  | FE | Fire Extinguisher – min. required capacity = 2A –Min. Provided capacity = 2A |
|  | = Recess LED can Light |  | | = LED Exit light. |
|  | = Switch |  | | = Combination Exit and emergency light. |
|  | = Dimmer switch |  | | = Emergency Light |
|  | = New duplex receptacle & Ht AFF (GFI or other special outlet labeled on plan). Note Existing outlets to remain. |  | | = Fire Alarm Horn Strobe |
| | |  | | = Fire Alarm strobe only |
| | |  | SD | = Smoke Detector |


Reflected Ceiling Plan Notes:

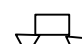Fire Sprinklers and HVAC Diffusers & returns not shown.
Refer Sht A-1 for electrical switching and additional notes.

Area to be renovated under this permit application

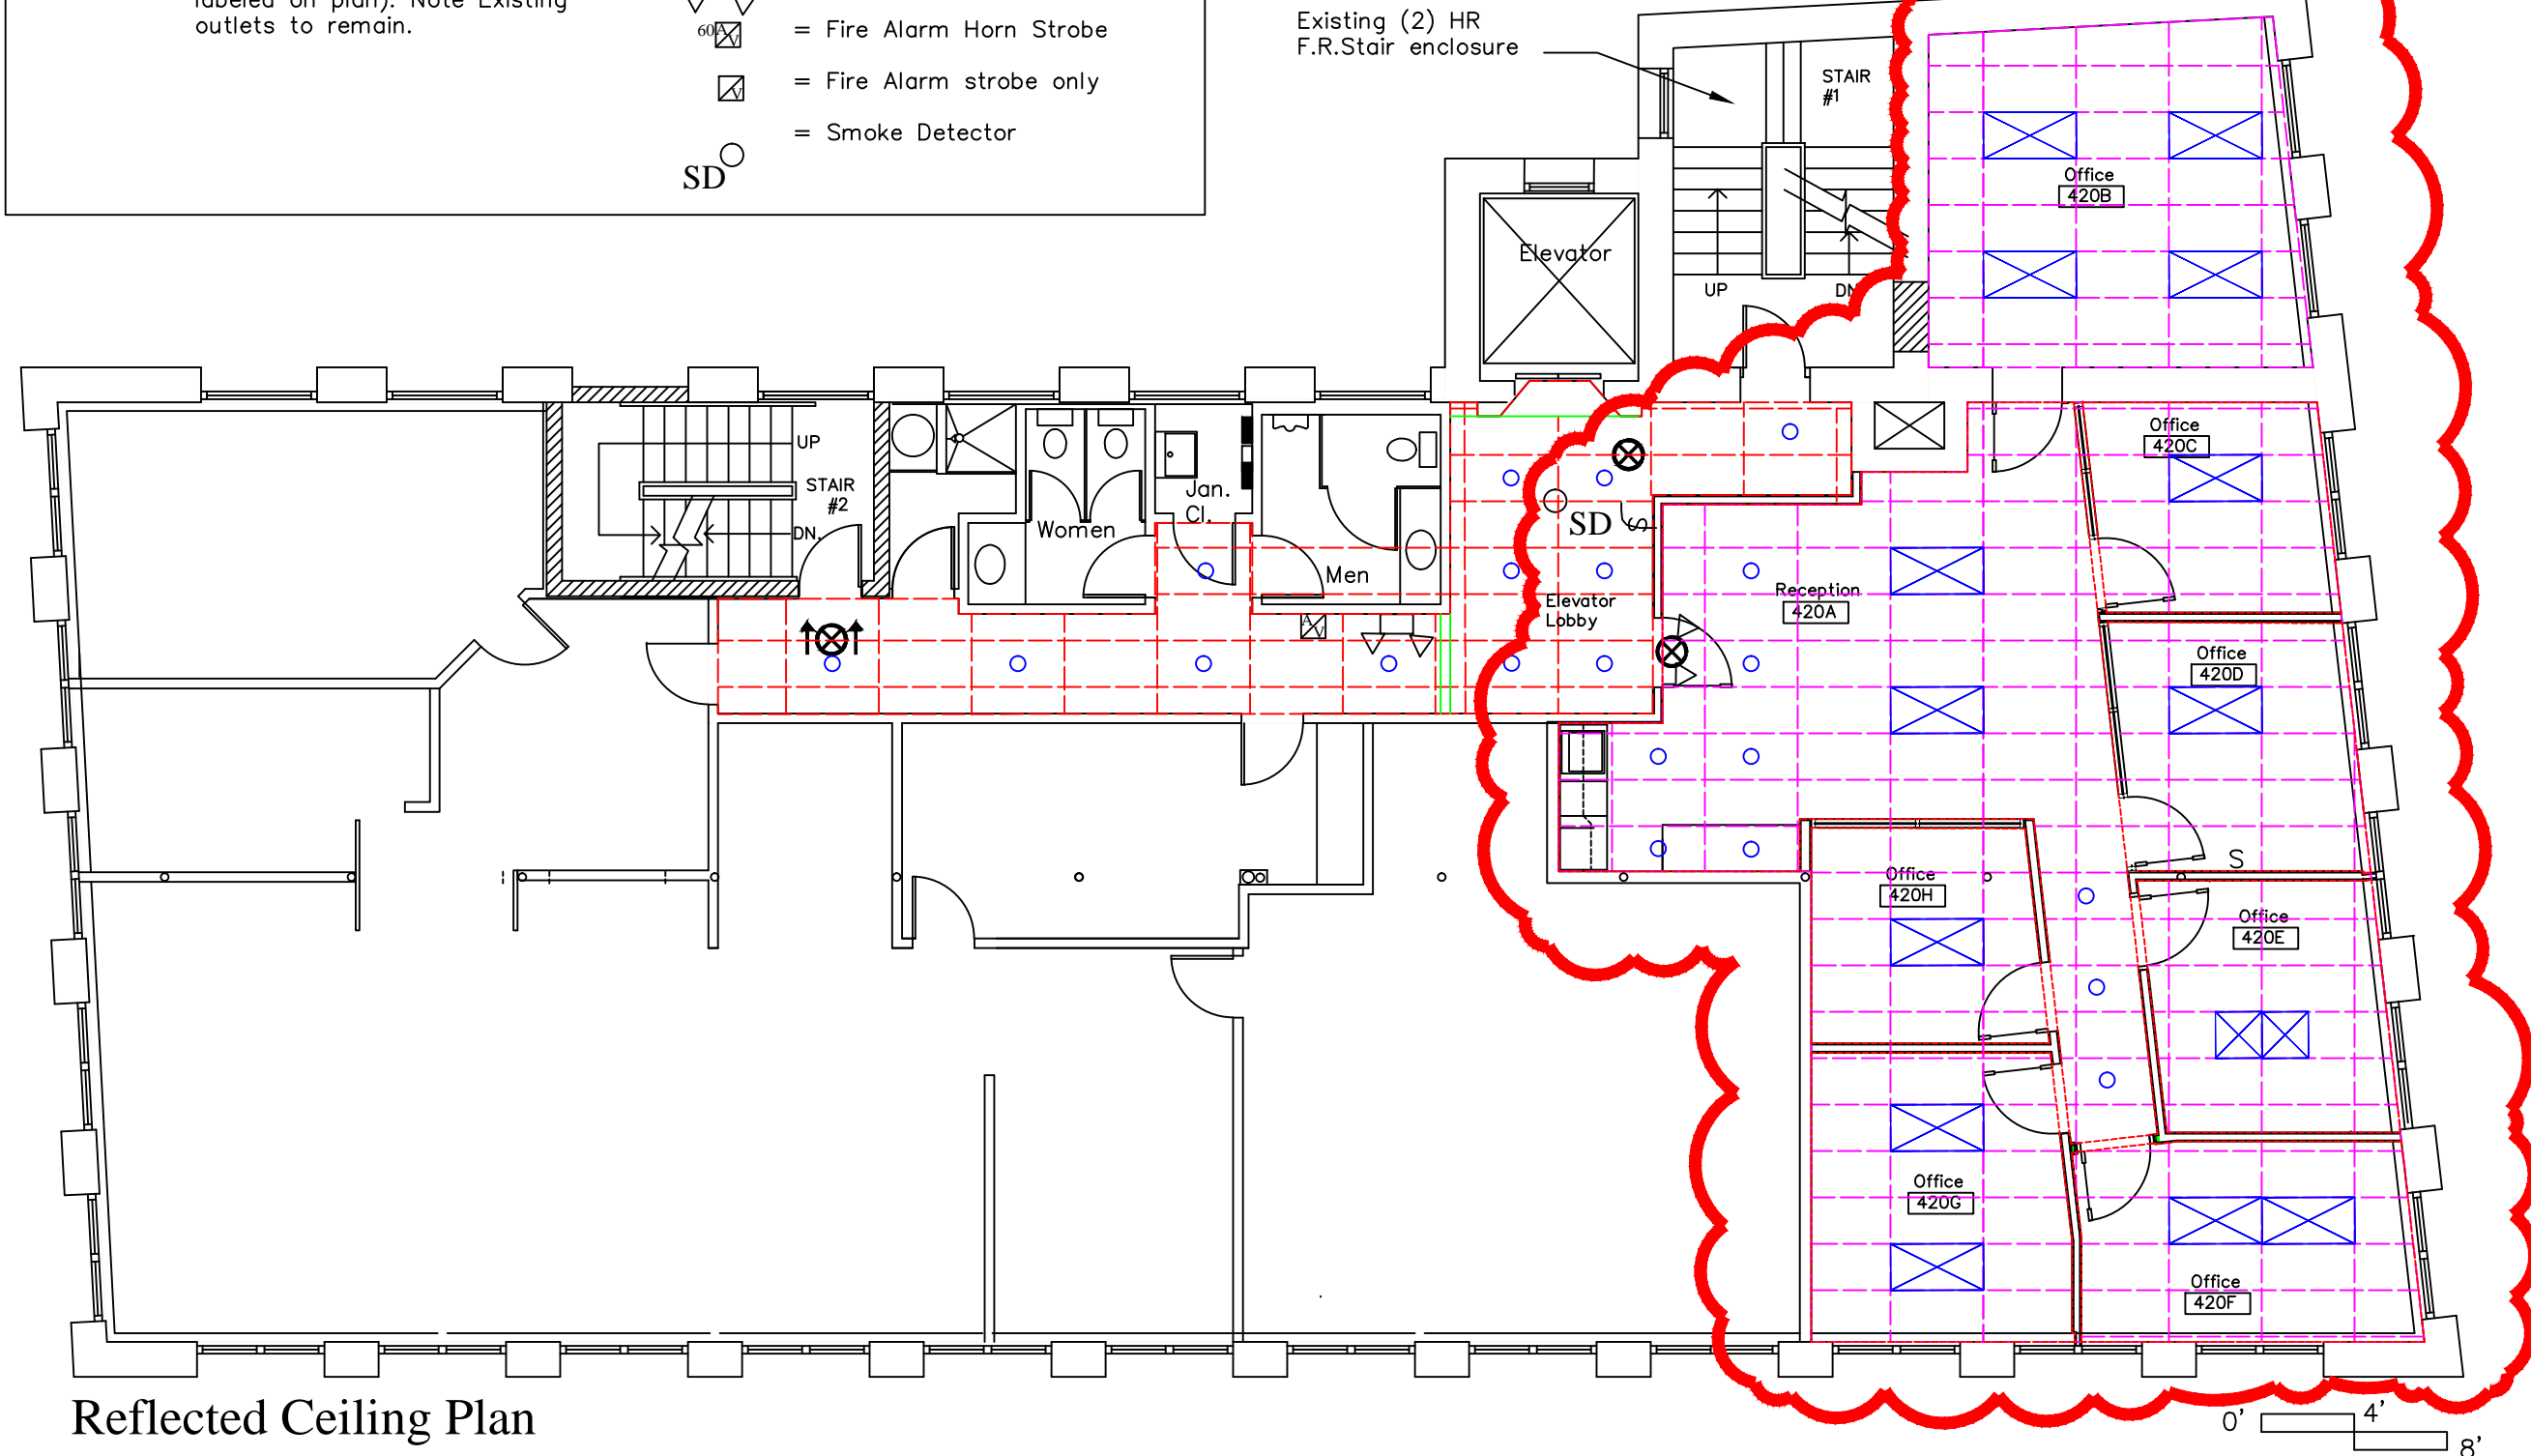

Reflected Ceiling Plan

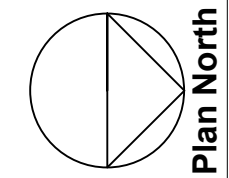

**Reflected Ceiling Plan - 4th Floor
5 Milk Street - Portland, ME**

Revisions:

A-2

Sept. 15, 2017