



Demolition Notes:

- No structural load bearing columns or walls to be removed.
- Kitchenette to be relocated.
- Refer floor plan for additional information.

Legend:

----- = Partiton, door, finishes to be removed

**Area to be renovated under this permit application**

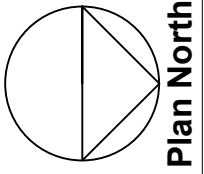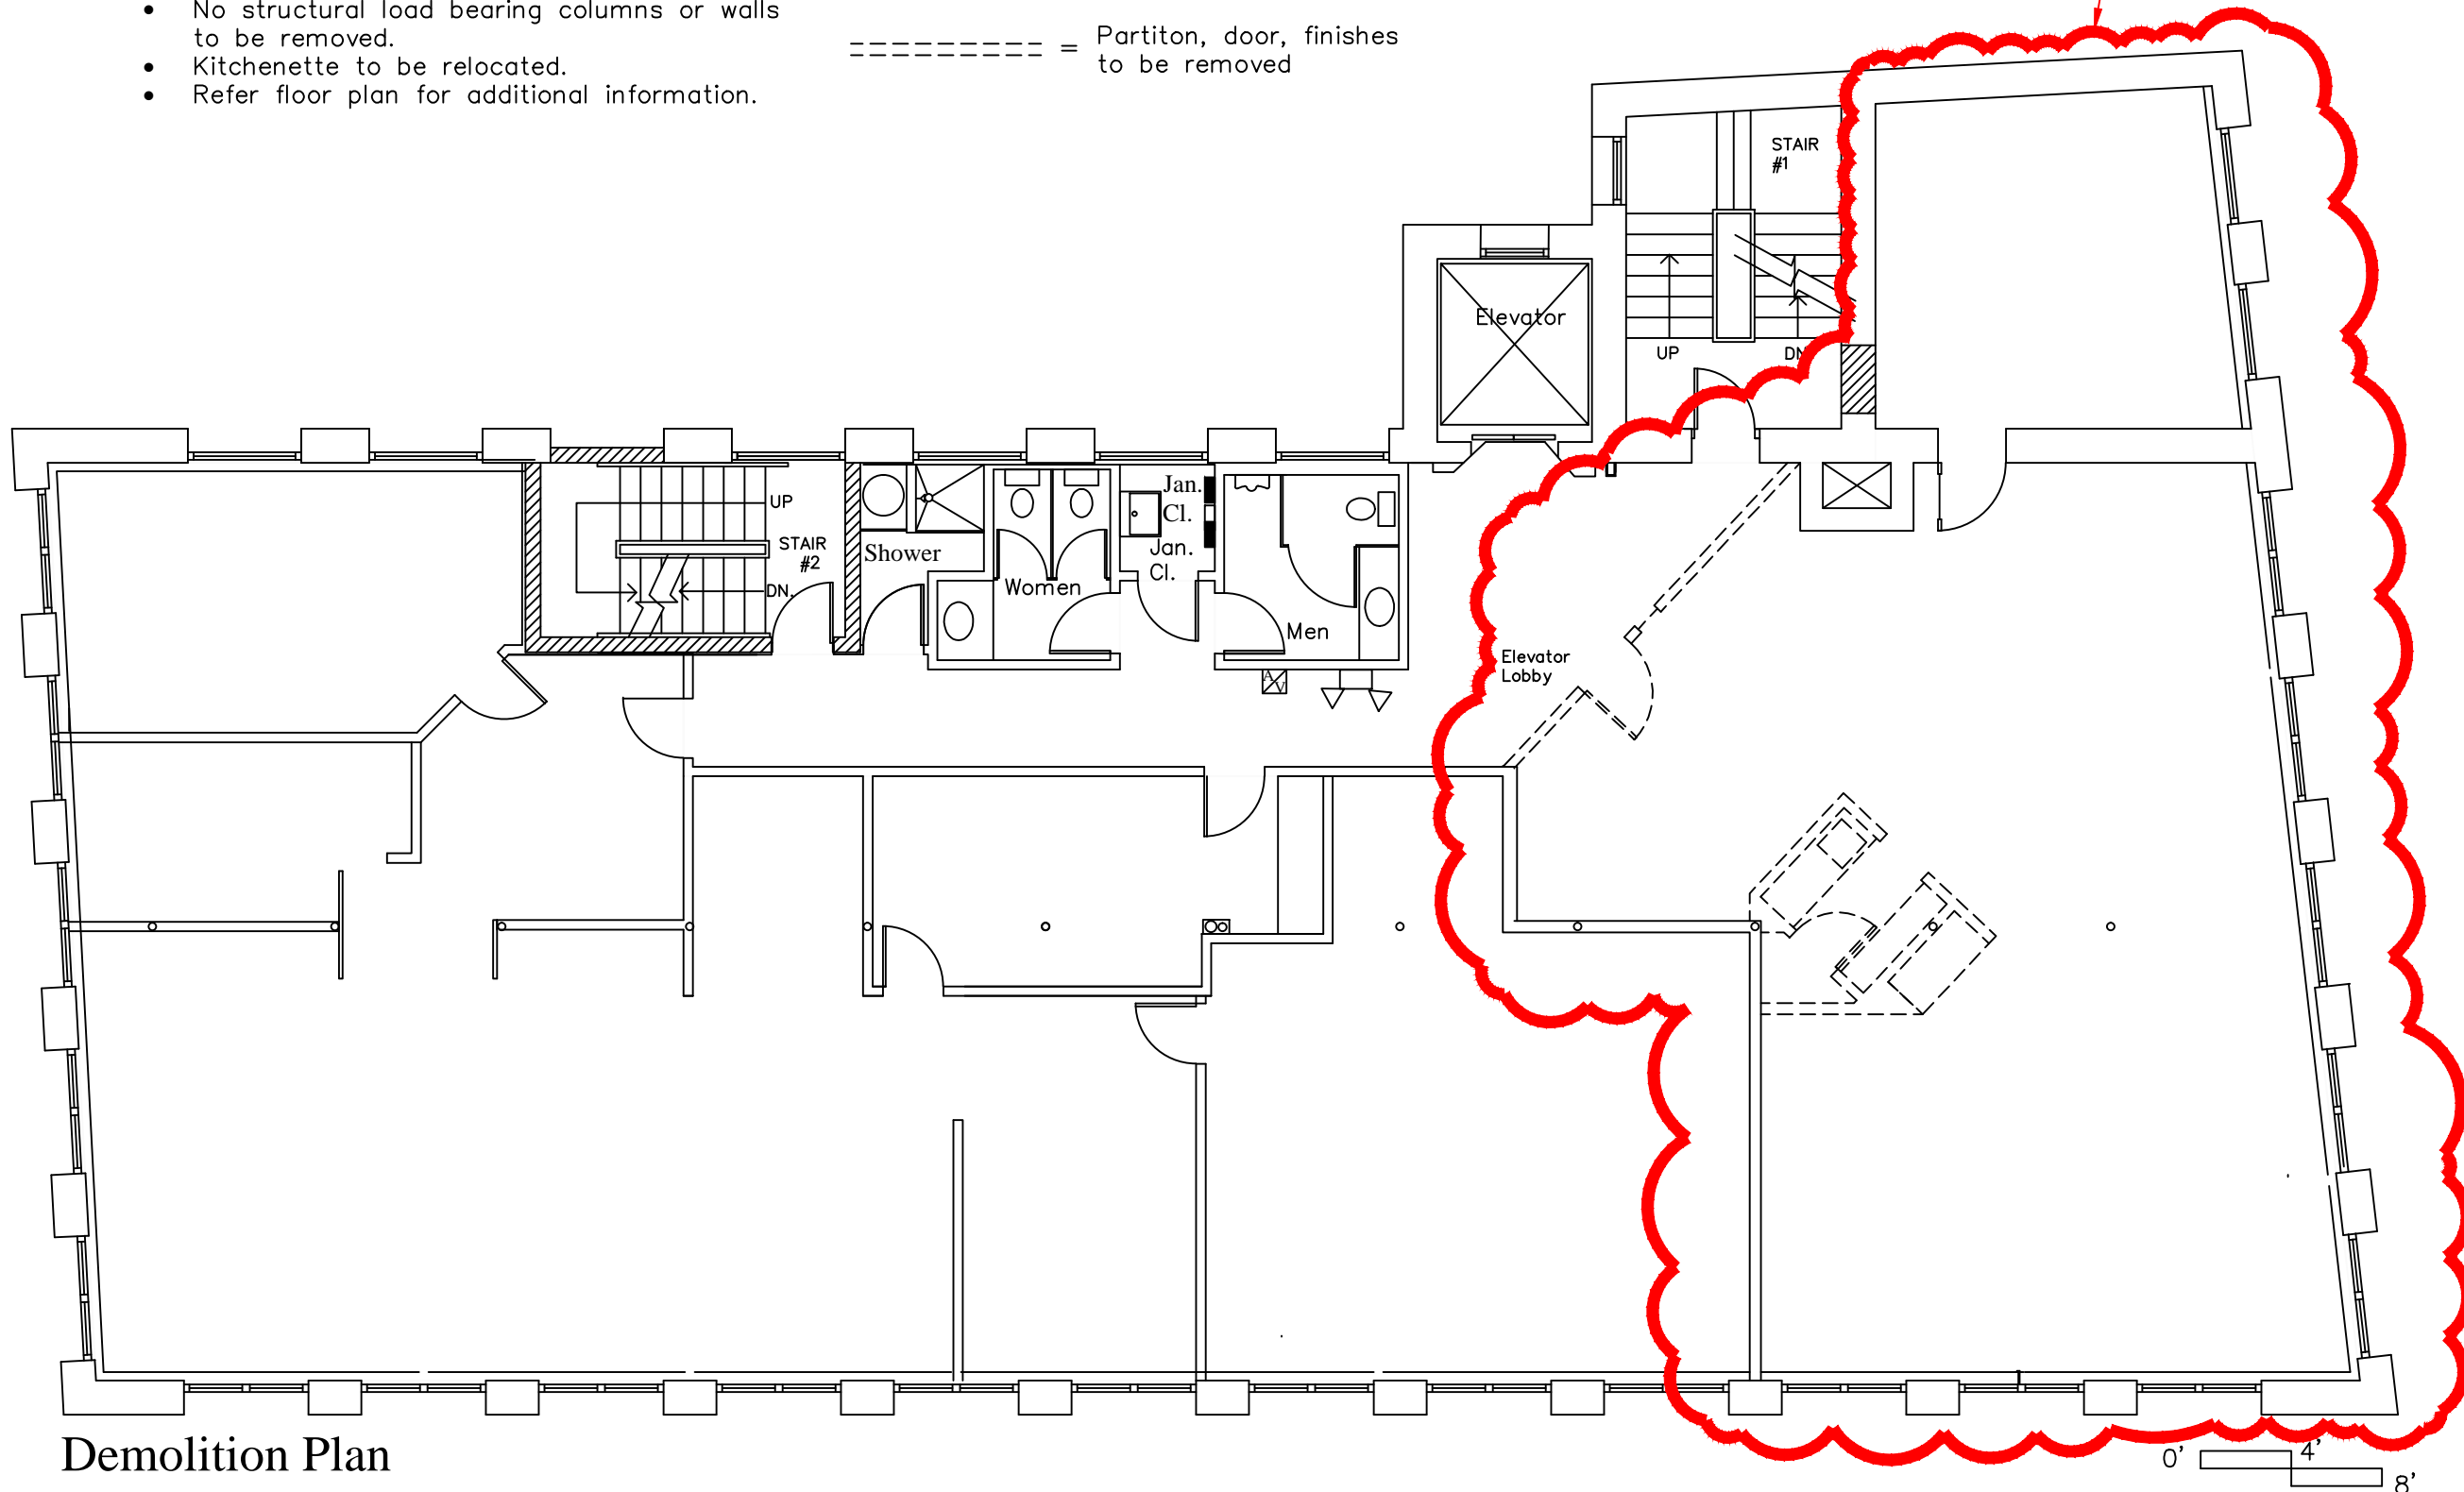

Plan North

**Demolition Plan - 4th Floor  
5 Milk Street - Portland, ME**

Revisions:

**D-1**

Sept. 15, 2017

Demolition Plan