



www.baileysign.com
 9 Thomas Drive
 Col. Westbrook Executive Park
 Westbrook, ME 04092
 207-774-2843 / 1-800-539-SIGN
 Fax: 774-1193
 E-Mail: sales@baileysign.com

PLEASE NOTE:
 THIS IS A PROGRESS PRINT - FIELD MEASUREMENTS MAY OR MAY NOT NEED TO BE VERIFIED.
 THIS DESIGN IS THE EXCLUSIVE PROPERTY OF BAILEY SIGN INCORPORATED AND ALL RIGHTS TO ITS USE OR REPRODUCTION ARE RESERVED.
 THE ACCURACY OF THIS COLOR RENDERING IS LIMITED BY MEDIA AND OUTPUT DEVICES AND IS INTENDED FOR REPRESENTATIONAL USE ONLY. ACTUAL MANUFACTURING/GRAPHIC COLORS ALSO VARY DEPENDING ON PROCESSES & MATERIALS USED. 100% COLOR MATCHES OF SUBMITTED SPECIFICATIONS CAN NOT BE GUARANTEED.
 IF AN ELECTRIC SIGN, THEN INSTALLATION MUST BE ACCOMPLISHED IN TOTAL COMPLIANCE WITH ARTICLE 600 OF THE NATIONAL ELECTRIC CODE, THE REQUIREMENTS OF UNDERWRITERS LABORATORY, CANADIAN STANDARDS ASSOCIATION AND/OR ANY APPLICABLE LOCAL CODES. THIS INCLUDES PROPER GROUNDING AND BONDING OF THE SIGN.
 ALL ELECTRICAL SIGNS REQUIRE ROUTINE MAINTENANCE.

VOLTAGE

APPROVAL

CLIENT

APPROVED _____ DATE _____

BAILEY SIGN REPRESENTATIVE

APPROVED _____ DATE _____

DESIGNATED COPY FOR:



ESTIMATING/OUTSOURCING



GRAPHICS



FABRICATION



ROUTER

PAINT

INSTALLATION

CUSTOMER / SIGN LOCATION

FITZ & BENNETT

43 SILVER STREET
 PORTLAND, MAINE

SALESPERSON: SC DRAWN BY: LWM

WORK ORDER #	CUSTOMER #	CRM #
1502.1	6007	

SCALE	DATE
1/2"=1'	10/2/17

REVISION # / DATE / NOTES / INITIALS

R1 10/13/17 OMIT DESIGN ON BRACKET

R2 10/17/17 8' MIN. HT. TO SIDEWALK

R3 10/17/17 8' MIN. HT. TO SIDEWALK



DRAWING #

07912 R3

SHEET ____ OF ____

CUSTOM BRACKET: 2" SQ. TUBE WELDED TO METAL WALL CORNER PLATE

MOUNTING NOTE:
 S.S. MOLLY BOLTS TO BE SIZED SO THAT THE ANCHOR BOLT DOES **NOT** EXTEND BEYOND MORTAR AND INTO THE BRICK ALL WALL PENETRATION TO BE LOCATED IN A MORTAR JOINT AND SEALED WITH SILICONE
 FIELD TEMPLATE WILL BE NEEDED

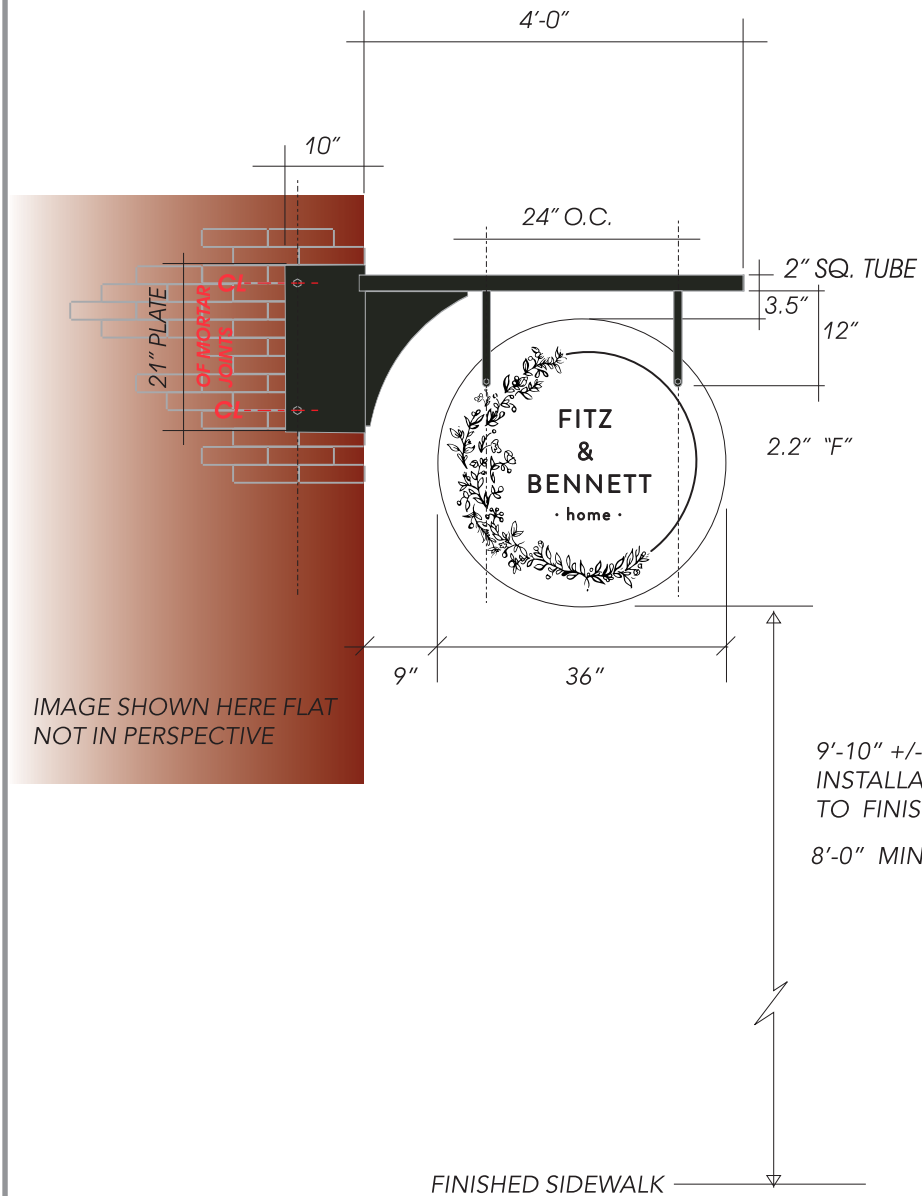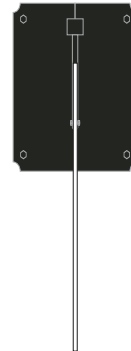

9'-10" +/-
 INSTALLATION HT. FROM BOTTOM OF SIGN PANEL
 TO FINISHED SIDEWALK

8'-0" MINIMUM HT ALLOWED BY CITY

{1} D.F. 3'-0" CIRCULAR STICK OUT SIGN W/ EXTERNAL LED ILLUMINATION

CUSTOM MOUNTING BRACKET WELDED ALUMINUM PAINTED BLACK

1/2" COMPOSITE SIGN PANEL WITH MATTE BLACK VINYL GRAPHICS

REF. DR. _____

PERMIT DRAWING