


Silver street associates
 4 Milk street
 Two office expansion
 November 16, 2016

Large Office Area
 (20'-11"x43'-0")


Existing Tenant Space

VACANT Space

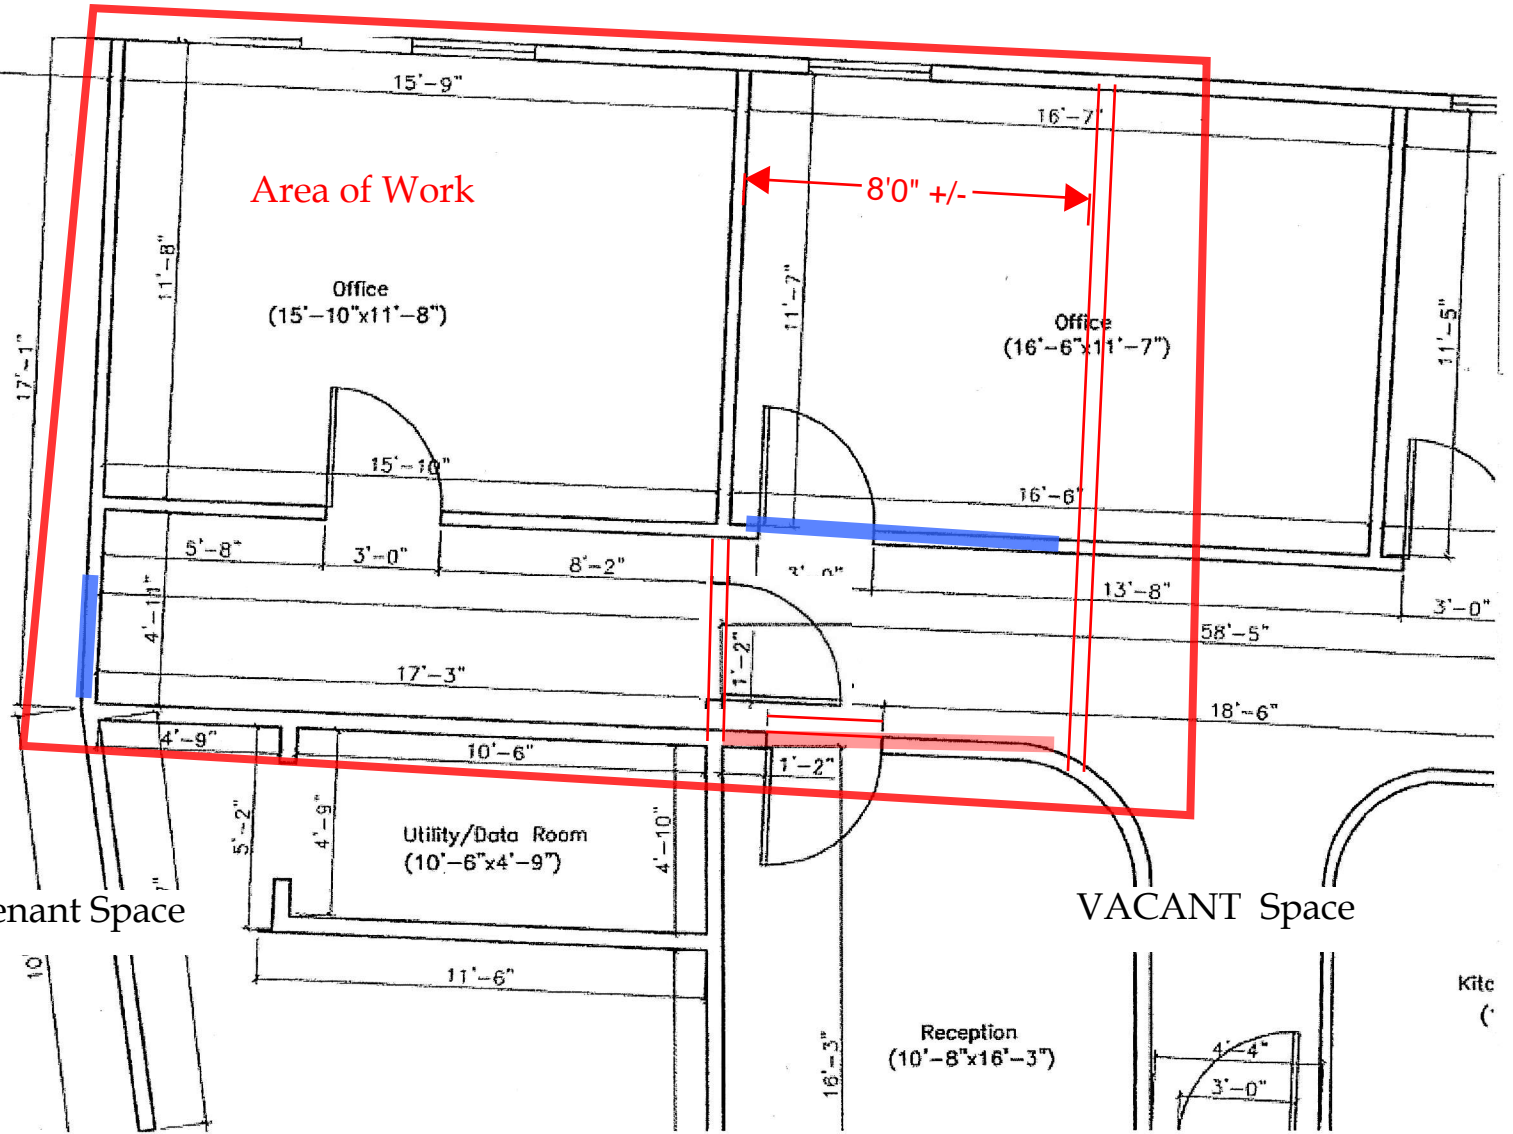

Wall Section

- Existing Deck Above
- Existing Joists
- 25 ga 3 5/8" 16 OC
- 5/8 Sheetrock to deck both sides
- ACT
- Existing wall & floor

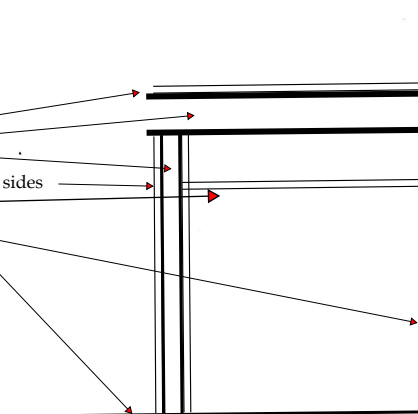

Infill Door

Frame new wall

Top off existing walls for smoke partition (8'6" to 12'0" AFF)

Remove wall Open passage way 30/70 +/-

New ceilings

New Floor to match existing

New LED 2x2 lighting to match existing

Tie circuits into existing tenant panel

Data Pull strings for tenant IT Vendor

Extend HVAC from current space

30 SCB doors to match existing