




CITY OF PORTLAND
ELECTRONIC STAMP

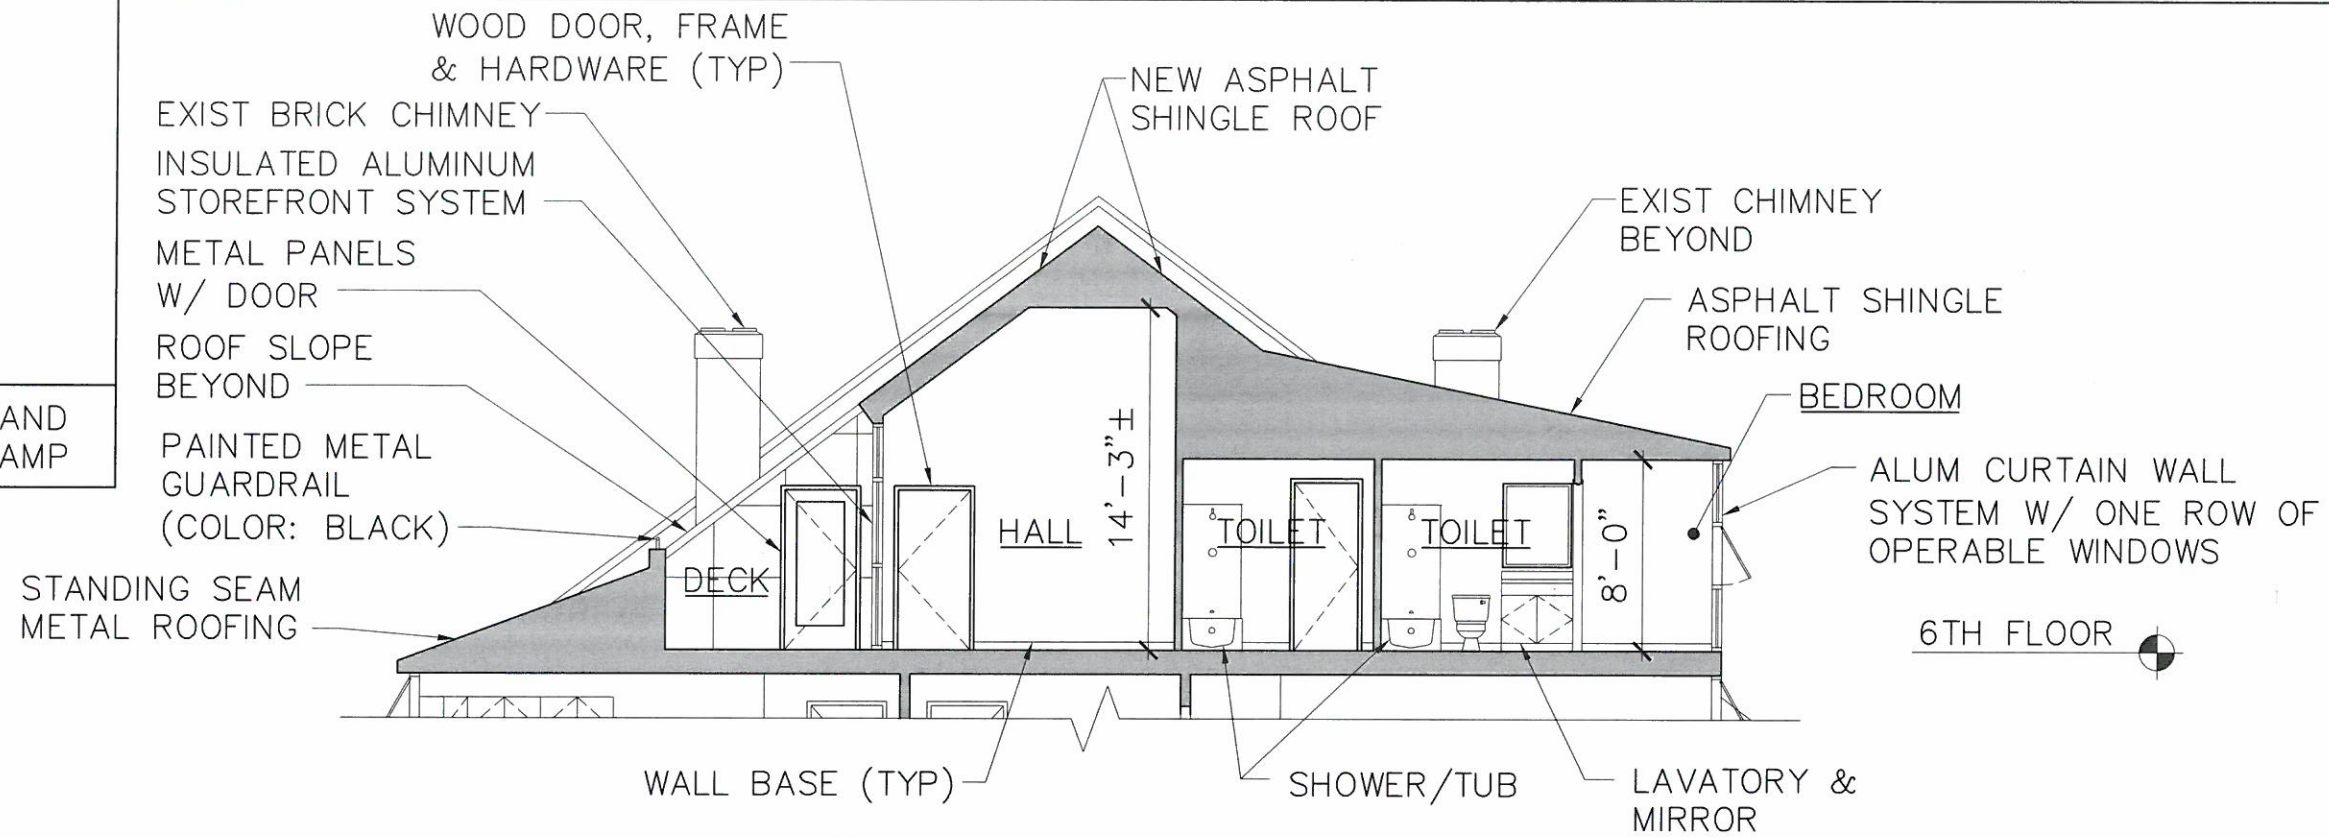

1 PARTIAL BLDG SECTION
SKA1 SCALE: 1/8"=1'-0"

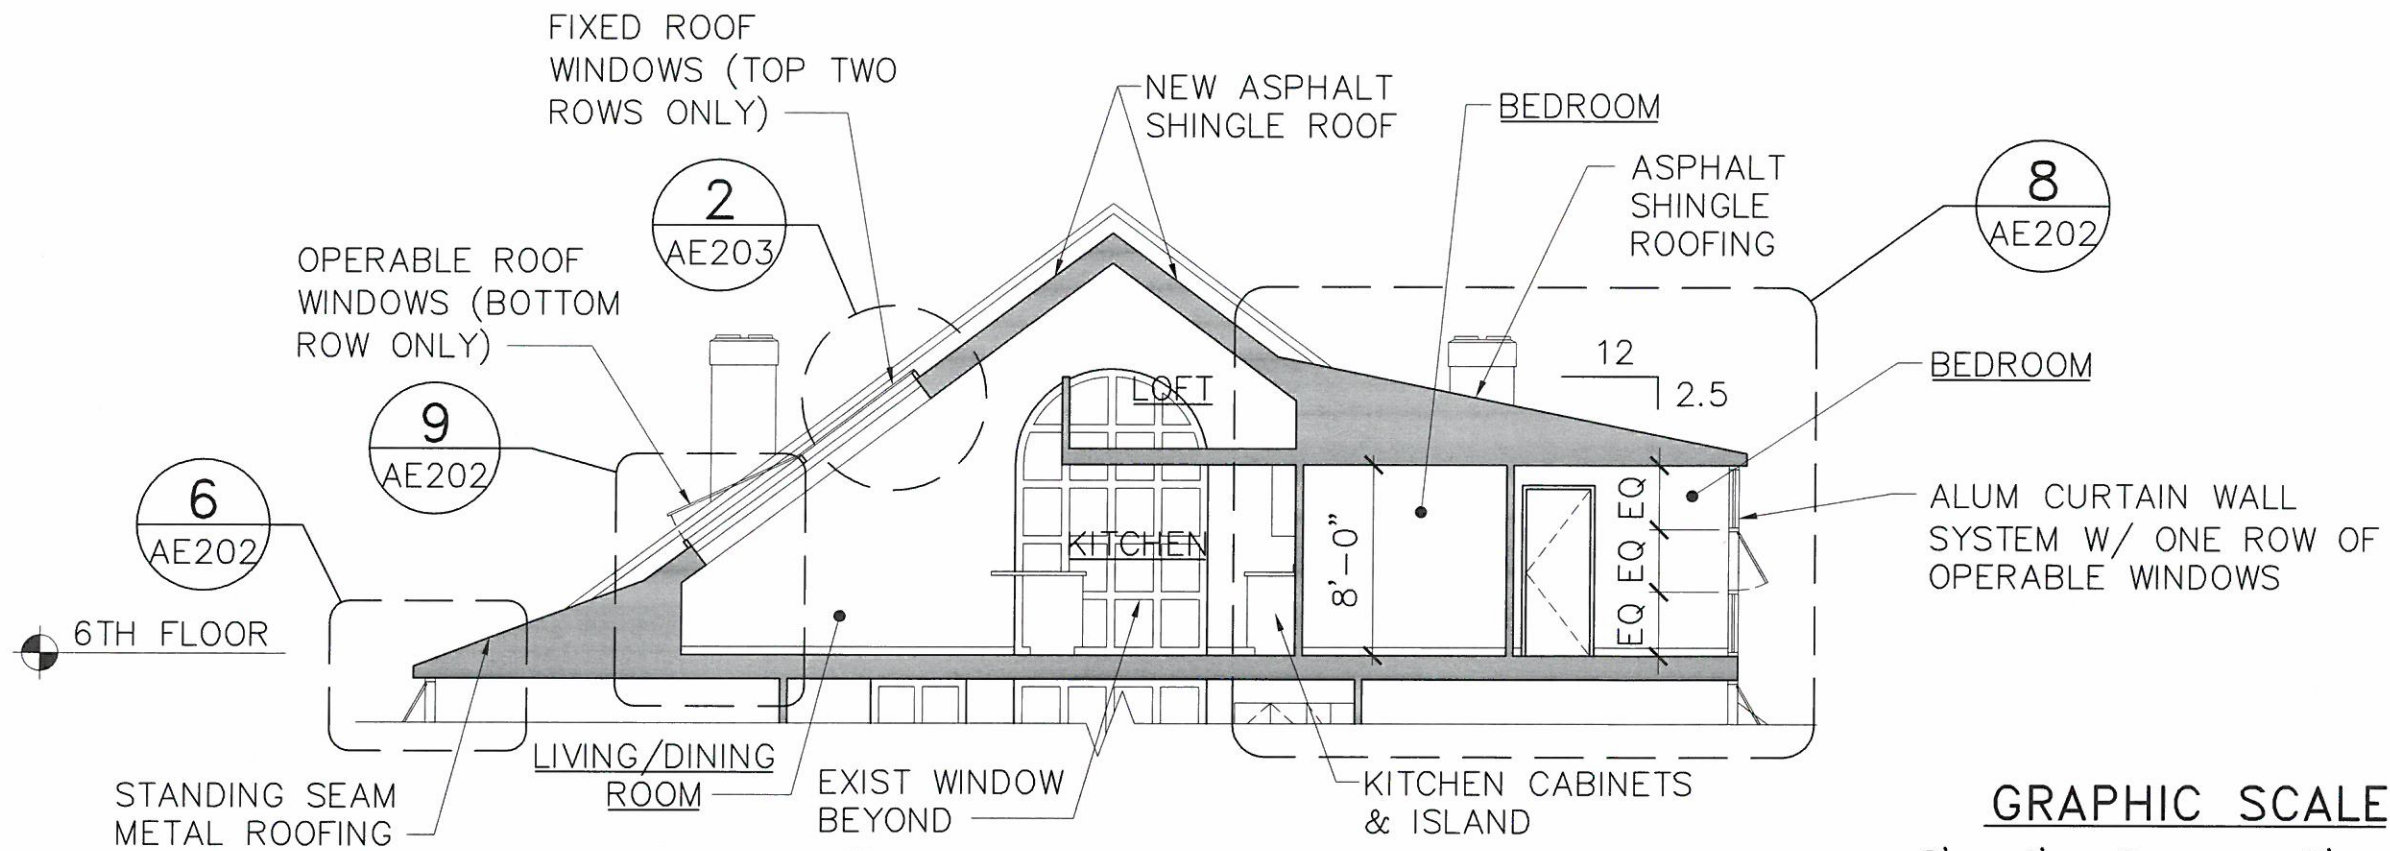

2 PARTIAL BLDG SECTION
SKA1 SCALE: 1/8"=1'-0"

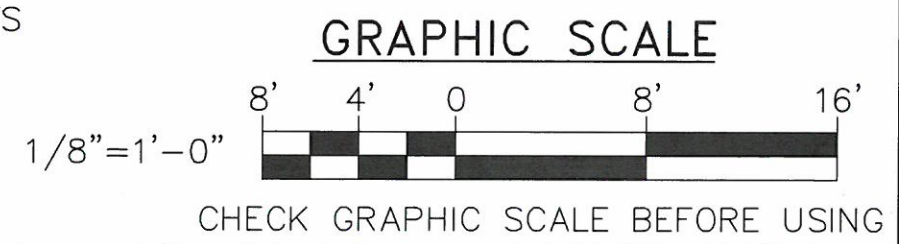

OAK POINT ASSOCIATES
ARCHITECTURE ■ ENGINEERING ■ PLANNING
231 Main Street, Biddeford, Maine 04005 (T) 207.283.0193 (F) 207.283.4283
www.oakpoint.com



DESIGNED BY: GLH
DRAWN BY: CRR
CHECKED BY: GLH
PROJECT: 21304.11

RENOVATION TO
BLANCHARD BLOCK
BLANCHARD BLOCK LLC
111 Commercial St. - Portland, Maine

PARTIAL
BUILDING
SECTIONS

SCALE: AS NOTED
DATE: 6-30-2014
REV: **SK-A1**
CLARIFICATION
SKETCH