



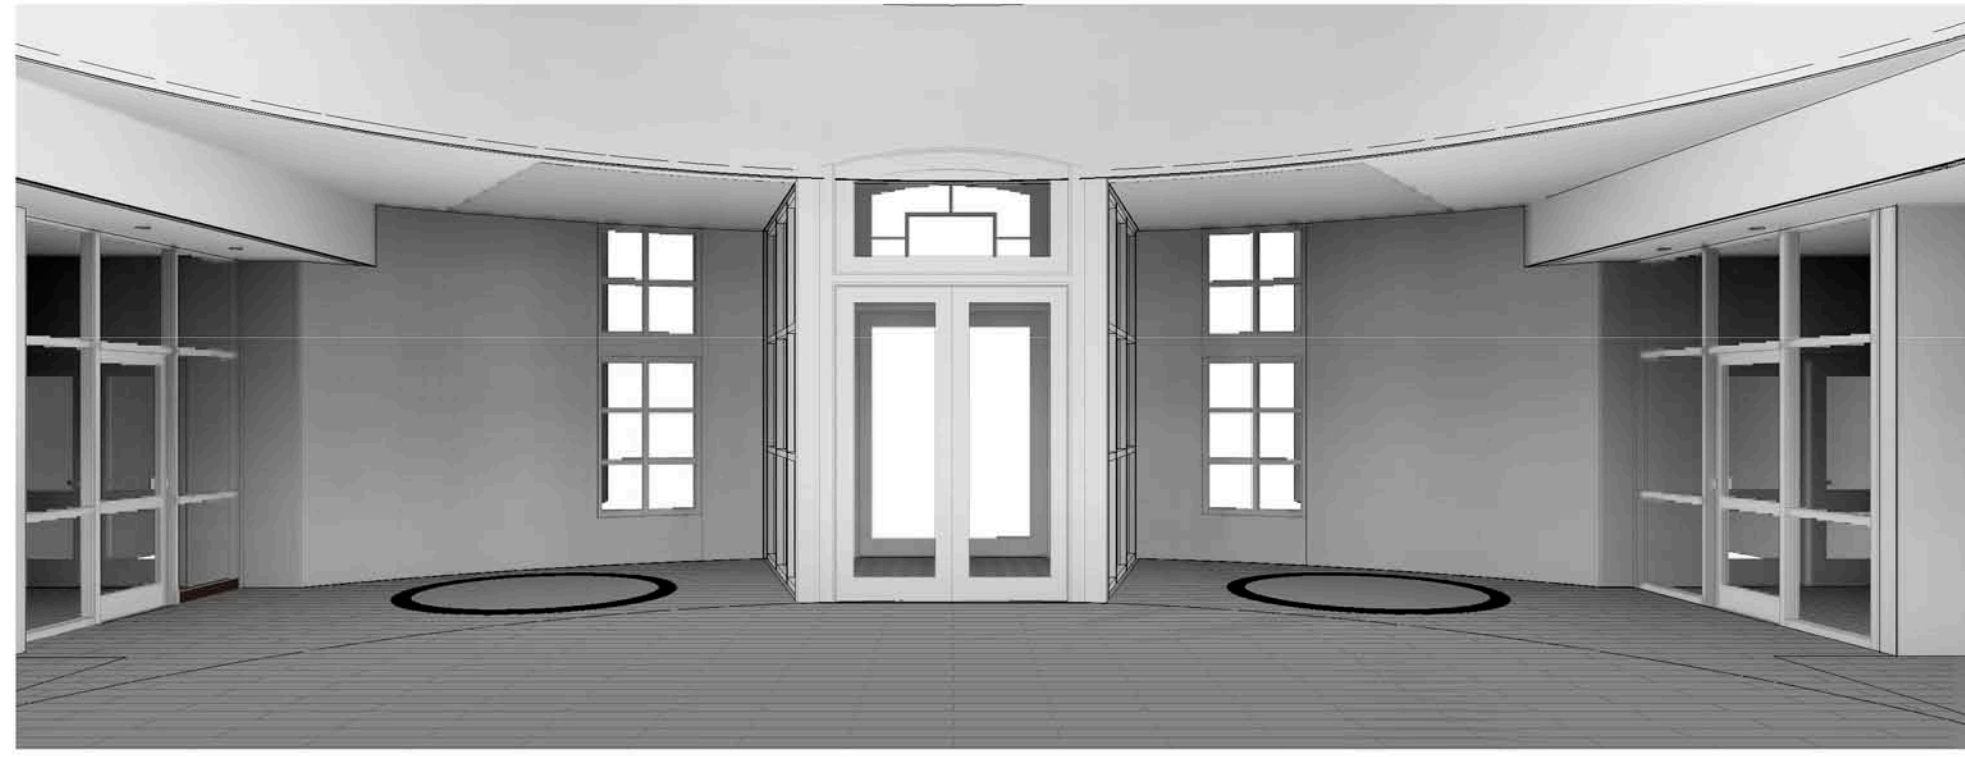

V8 CAMERA VIEW 8

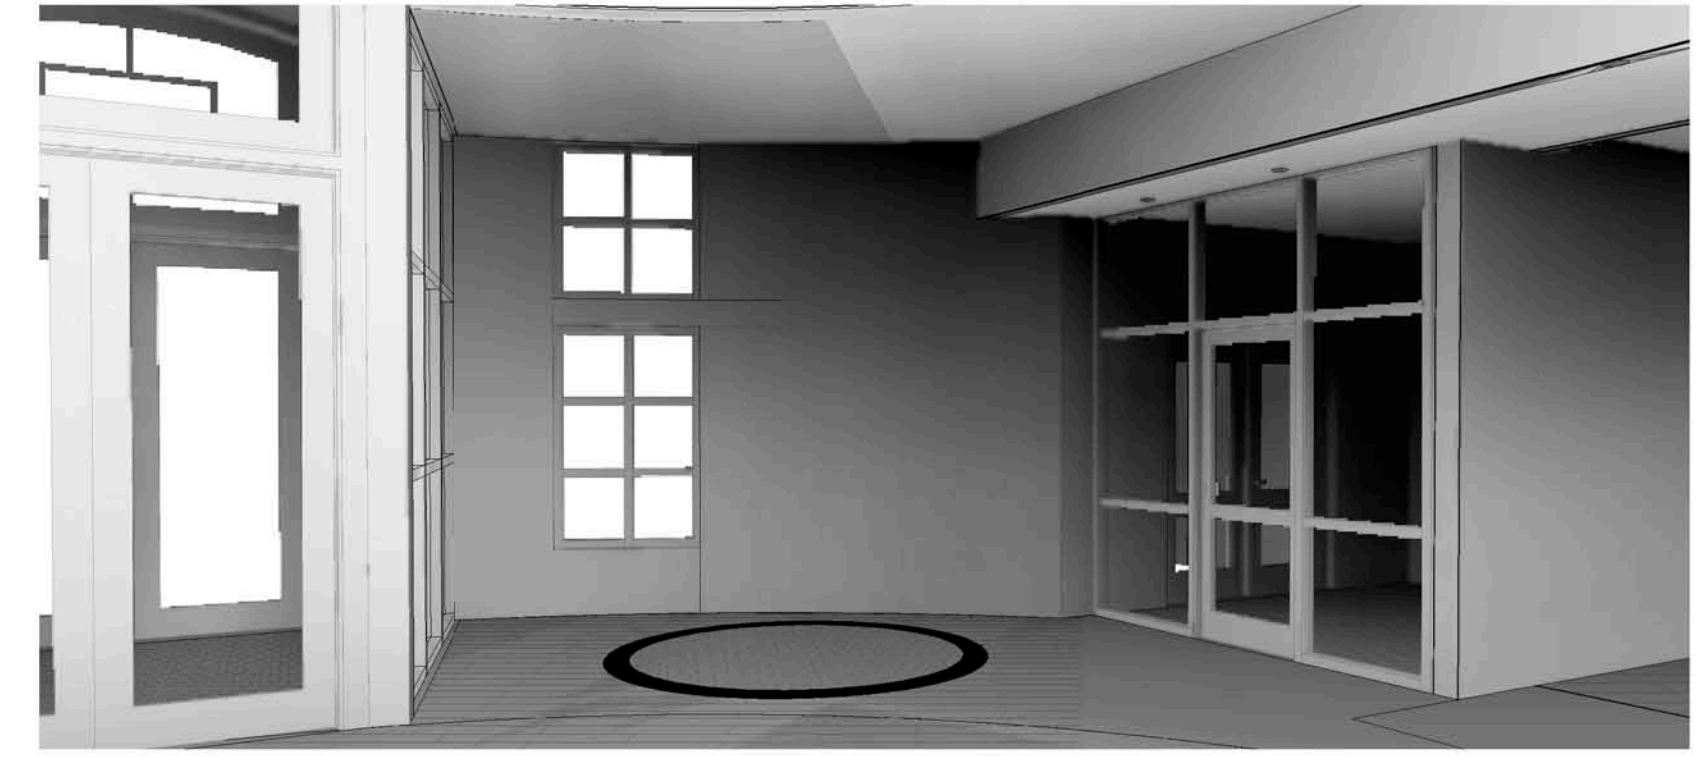

V6 CAMERA VIEW 6



V4 CAMERA VIEW 4




V7 CAMERA VIEW 7



V5 CAMERA VIEW 5




V3 CAMERA VIEW 3

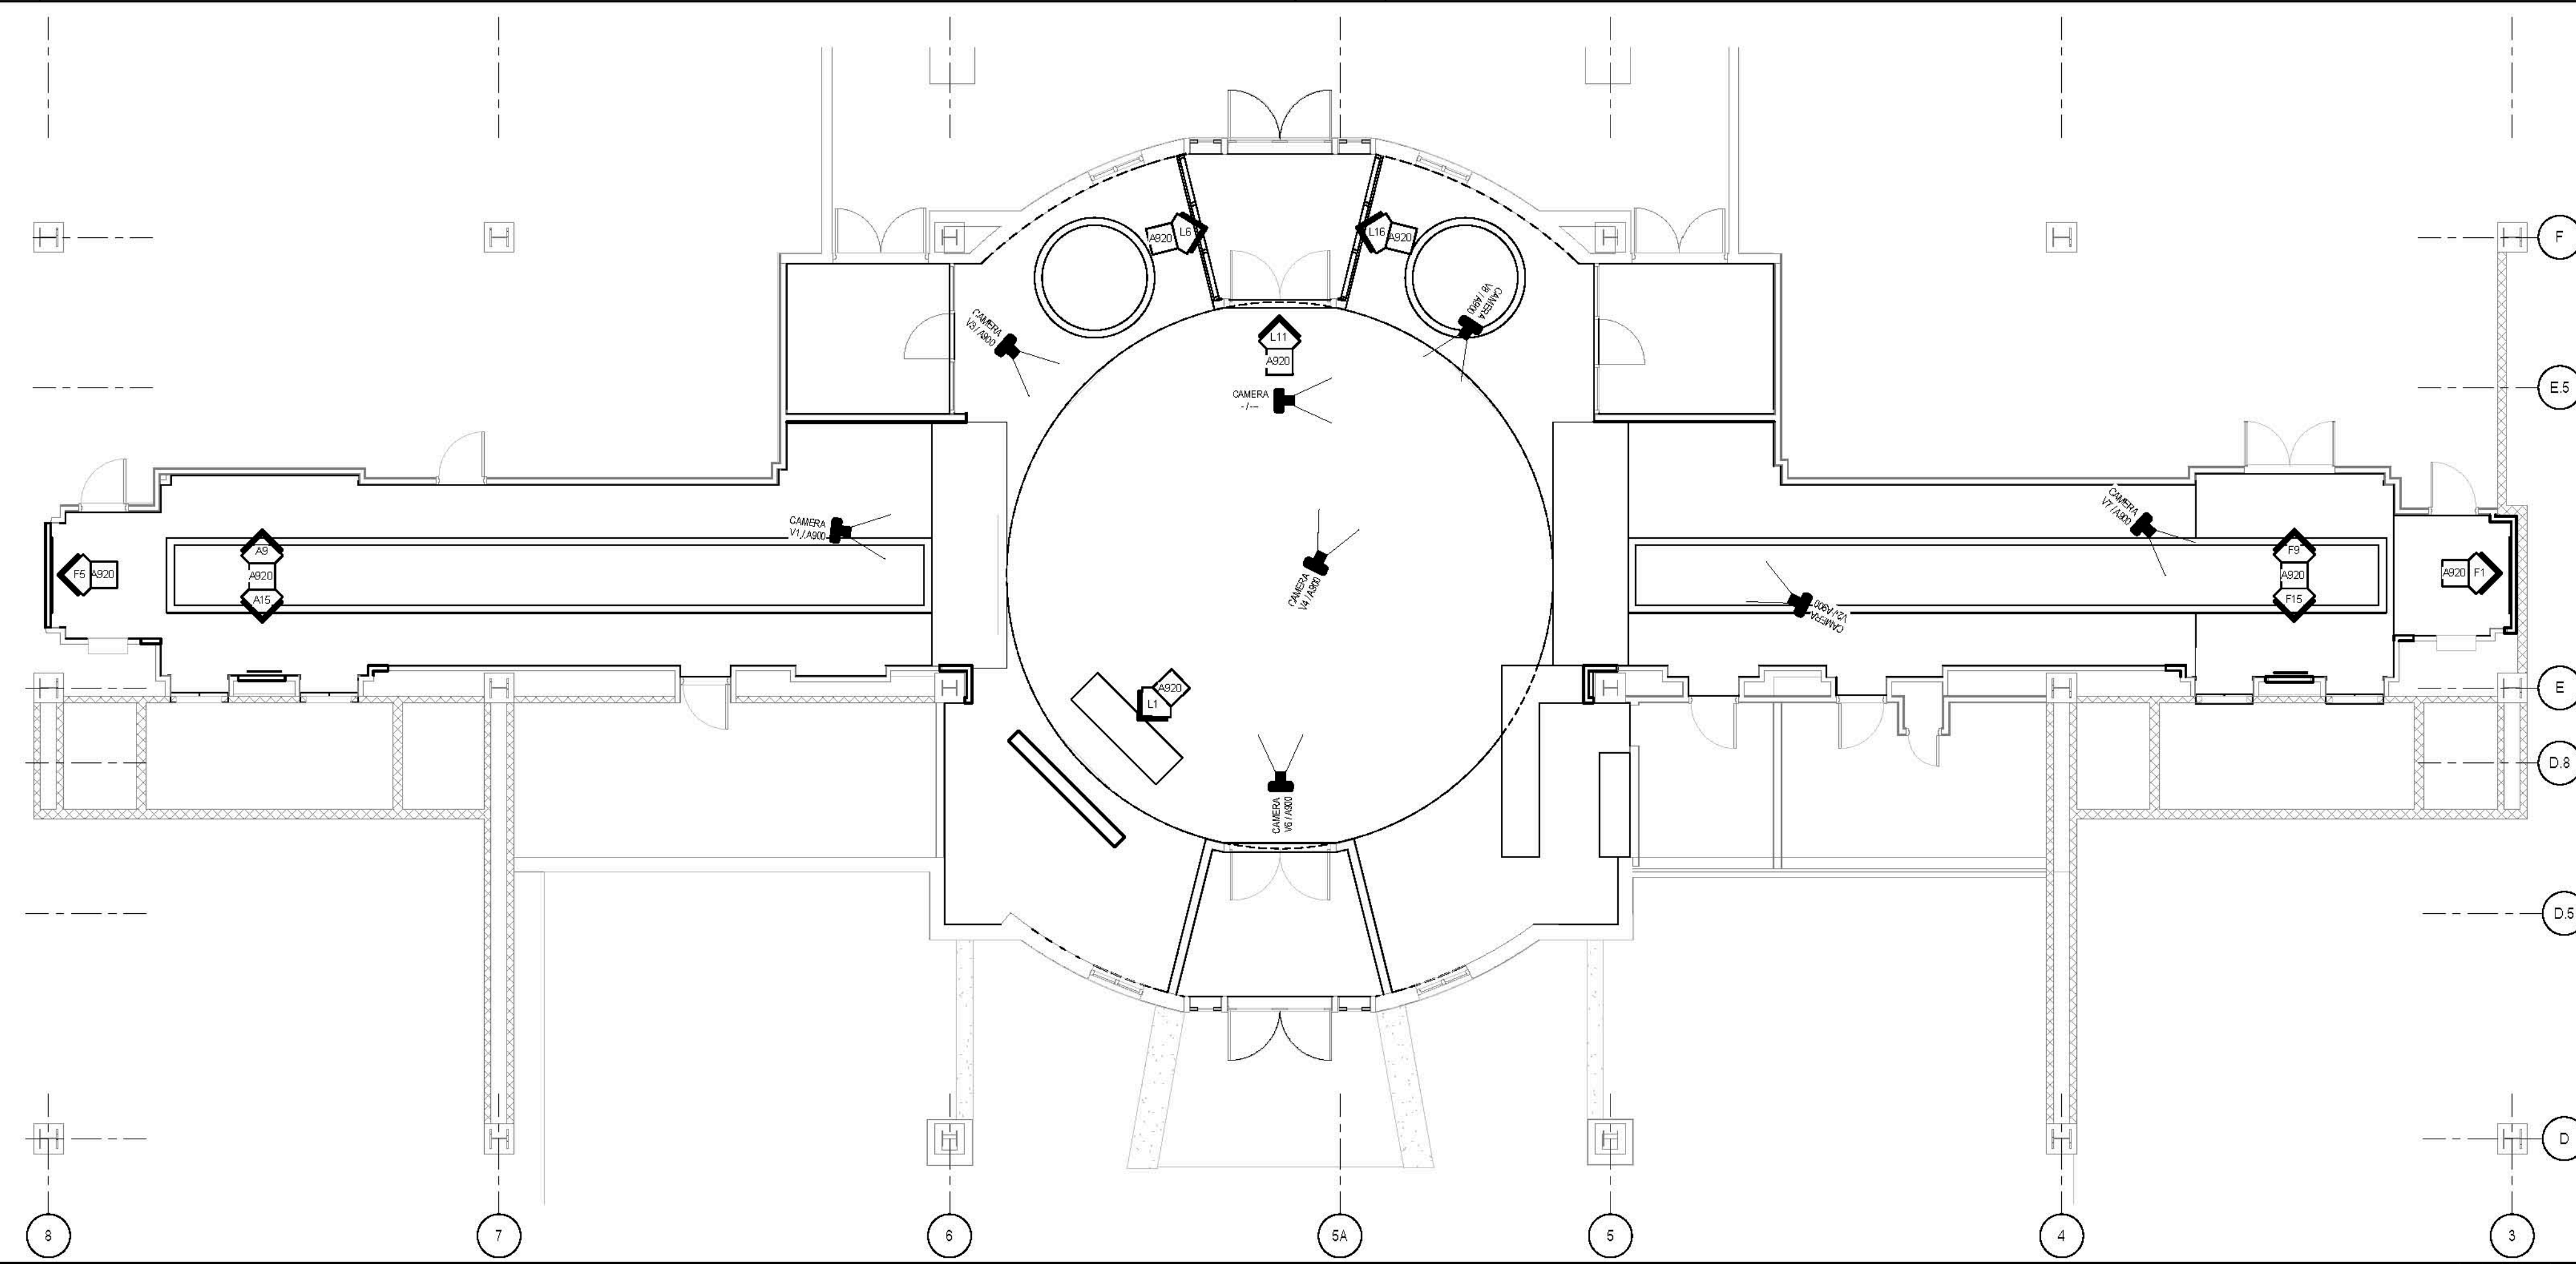


A1 T.O. 1ST FLOOR - SKETCH RENDERINGS



V2 CAMERA VIEW 2

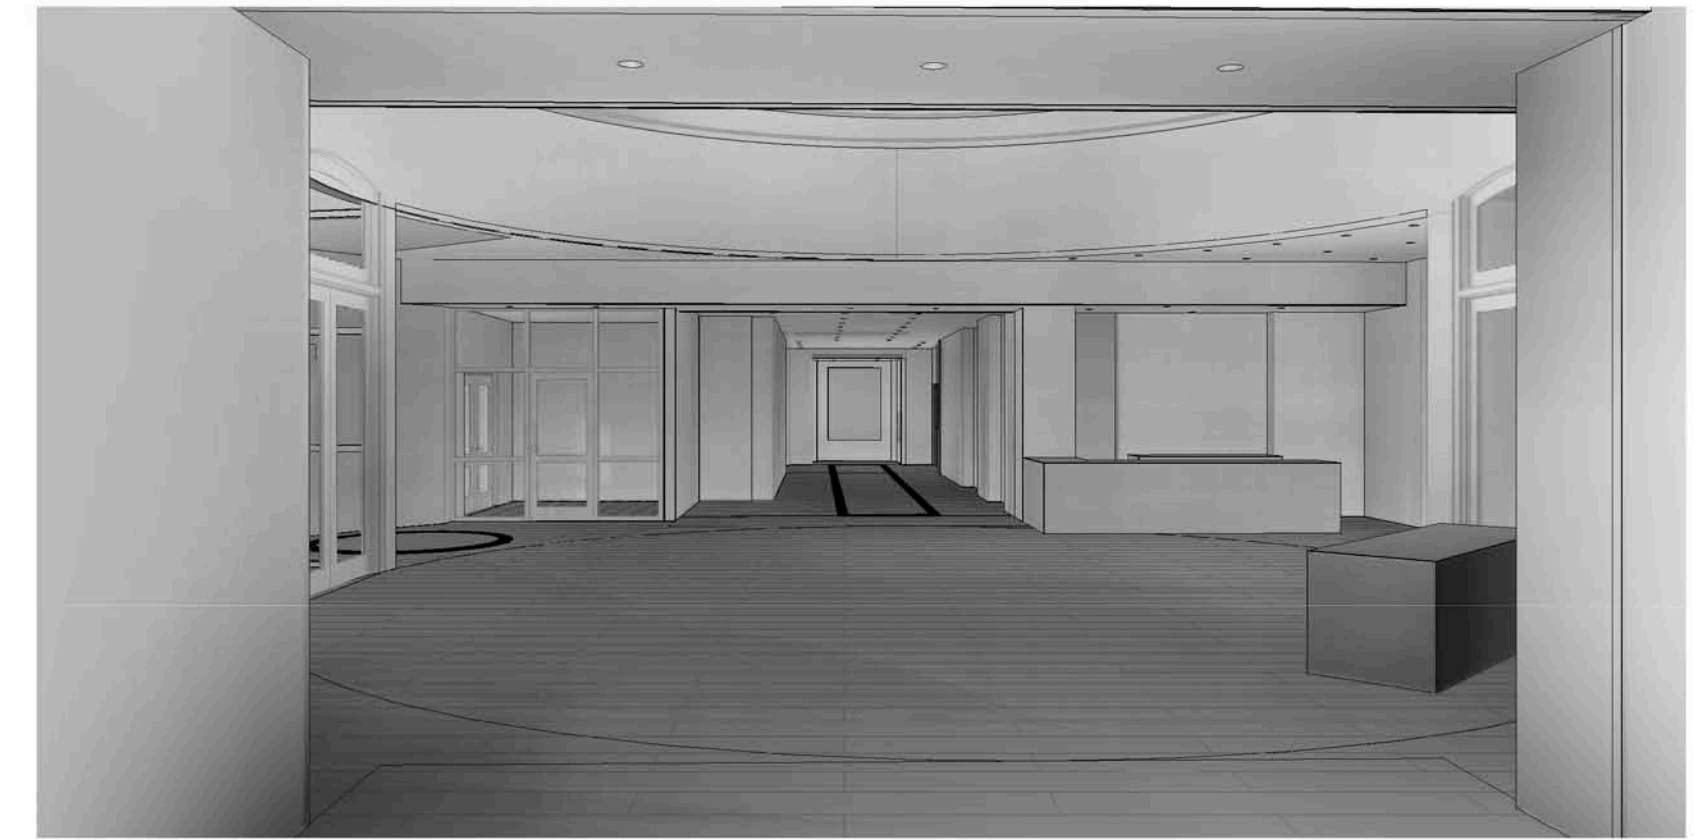

V1 CAMERA VIEW 1

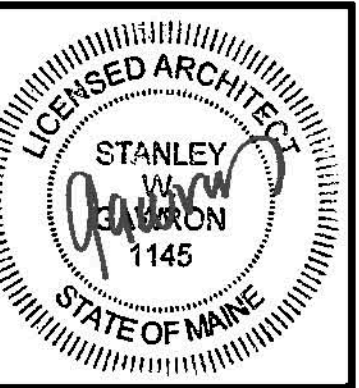

29 BLACK POINT ROAD
SCARBOROUGH, MAINE 04074
207-883-6307
WWW.GAWRONTURGEON.COM

**GAWRON
TURGEON
ARCHITECTS**

**100 MIDDLE STREET
LOBBY RENOVATIONS
ALBANY PARTNERS**
100 MIDDLE STREET

REVISIONS		
#	DATE	DESCRIPTION
A	10.06.16	ISSUED FOR PERMITTING
B	10.12.16	ISSUED FOR PERMIT


DATE:	10.12.16
PROJECT #:	090815
DRAWN BY:	DHR
CHECKED BY:	DHR
DRAWING SCALE:	1/8" = 1'-0"

SHEET TITLE
SKETCH
RENDERINGS

A900

© COPYRIGHT 1985-2016
REPRODUCTION OR RELEASE
OF THIS DOCUMENT WITHOUT
THE WRITTEN PERMISSION OF
GAWRONARCHITECTS IS PROHIBITED

10/20/16 4:23:05 PM DHR

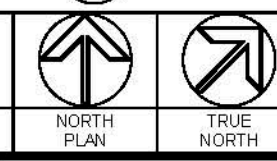

1/8" = 1'-0"

1 2 3 4 5 6 7 8 9 10 11 12 13 14 15 16 17 18 19 20