


2 PTL PLAN KITCHEN & WORKRM
Scale: 1/4" = 1'-0"



1 INTERIOR ELEVATION KITCHEN
Scale: 1/4" = 1'-0"

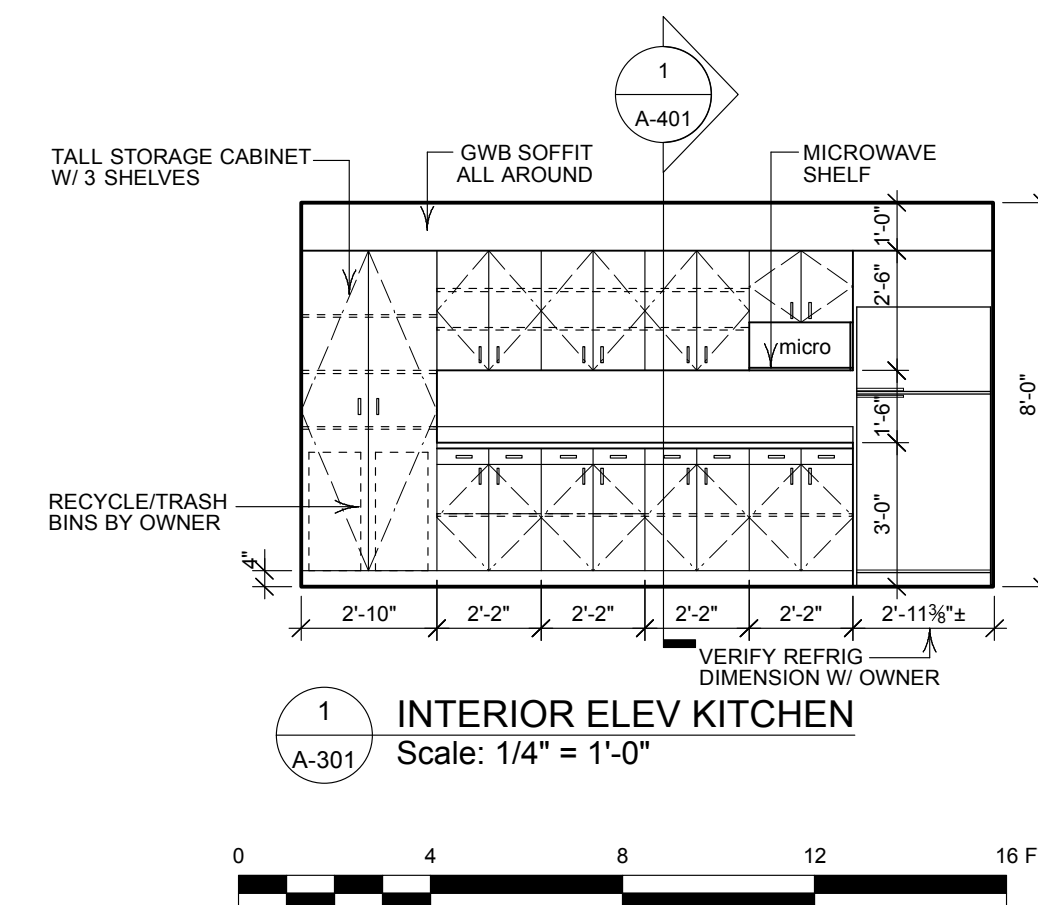

GENERAL NOTES:

- 1. CONFIRM ALL REQUIREMENTS FOR INSTALLATION OF OWNER SUPPLIED APPLIANCES, PRIOR TO CONSTRUCTION.
- 2. VERIFY ALL NEW CONSTRUCTION REQUIREMENTS WITH EXISTING CONDITIONS FOR CONFLICTS BETWEEN EXISTING AND PROPOSED CONSTRUCTION.
- 3. PROVIDE DETAILED DESIGN DRAWINGS FOR KITCHEN COUNTERS AND CABINETS FOR OWNER REVIEW AND APPROVAL. COORDINATE ALL OWNER SUPPLIED APPLIANCES WITH CABINETRY DESIGN DRAWINGS.
- 5. COORDINATE WITH OWNER FOR WATER REQUIREMENTS AT COUNTER MOUNTED COFFEE EQUIPMENT, PROVIDE WATER SUPPLY IF REQUIRED.
- 6. PROVIDE ADEQUATE POWER SUPPLY TO ALL APPLIANCES AND OUTLETS ABOVE KITCHEN COUNTERTOP PER CODE.
- 7. PROVIDE POWER TO COFFEEMAKER.
- 8. CONFIRM WITH OWNER ALL REQUIREMENTS FOR COMMERCIAL REFRIGERATOR



Designed By	rh
Drawn By	
Checked By	
Reviewed By	
Submitted By	
Project Manager	
Date	4/2/14
Revision	
Project ID	2014003
Drawing Code	100 Middle St 2nd east
Plot Date	4-2-14

Design Firm: **HKTA/architects**
482 Congress Street
Portland, Maine 04101

Project Title: **BERRY DUNN McNEIL PARKER**
Second Floor
100 Middle Street
Portland, Maine

Interior Elevations
Enlarged Plans

Sheet Scale

Drawing No. **A-301**
of
8 Total Sheets

HKTA / architects
482 Congress Street Suite 502
Portland, Maine 04101
phone: 207. 774. 6016
fax: 207. 774. 9128
email: hkta@maine.rr.com

No.	1	Date	4/2/14	Issue Notes	Issued for Construction
No.		Date		Revision Notes	
Zone					
Appr					