


3 EQUIPMENT & SEATING PLAN  
SCALE: 1/4" = 1'

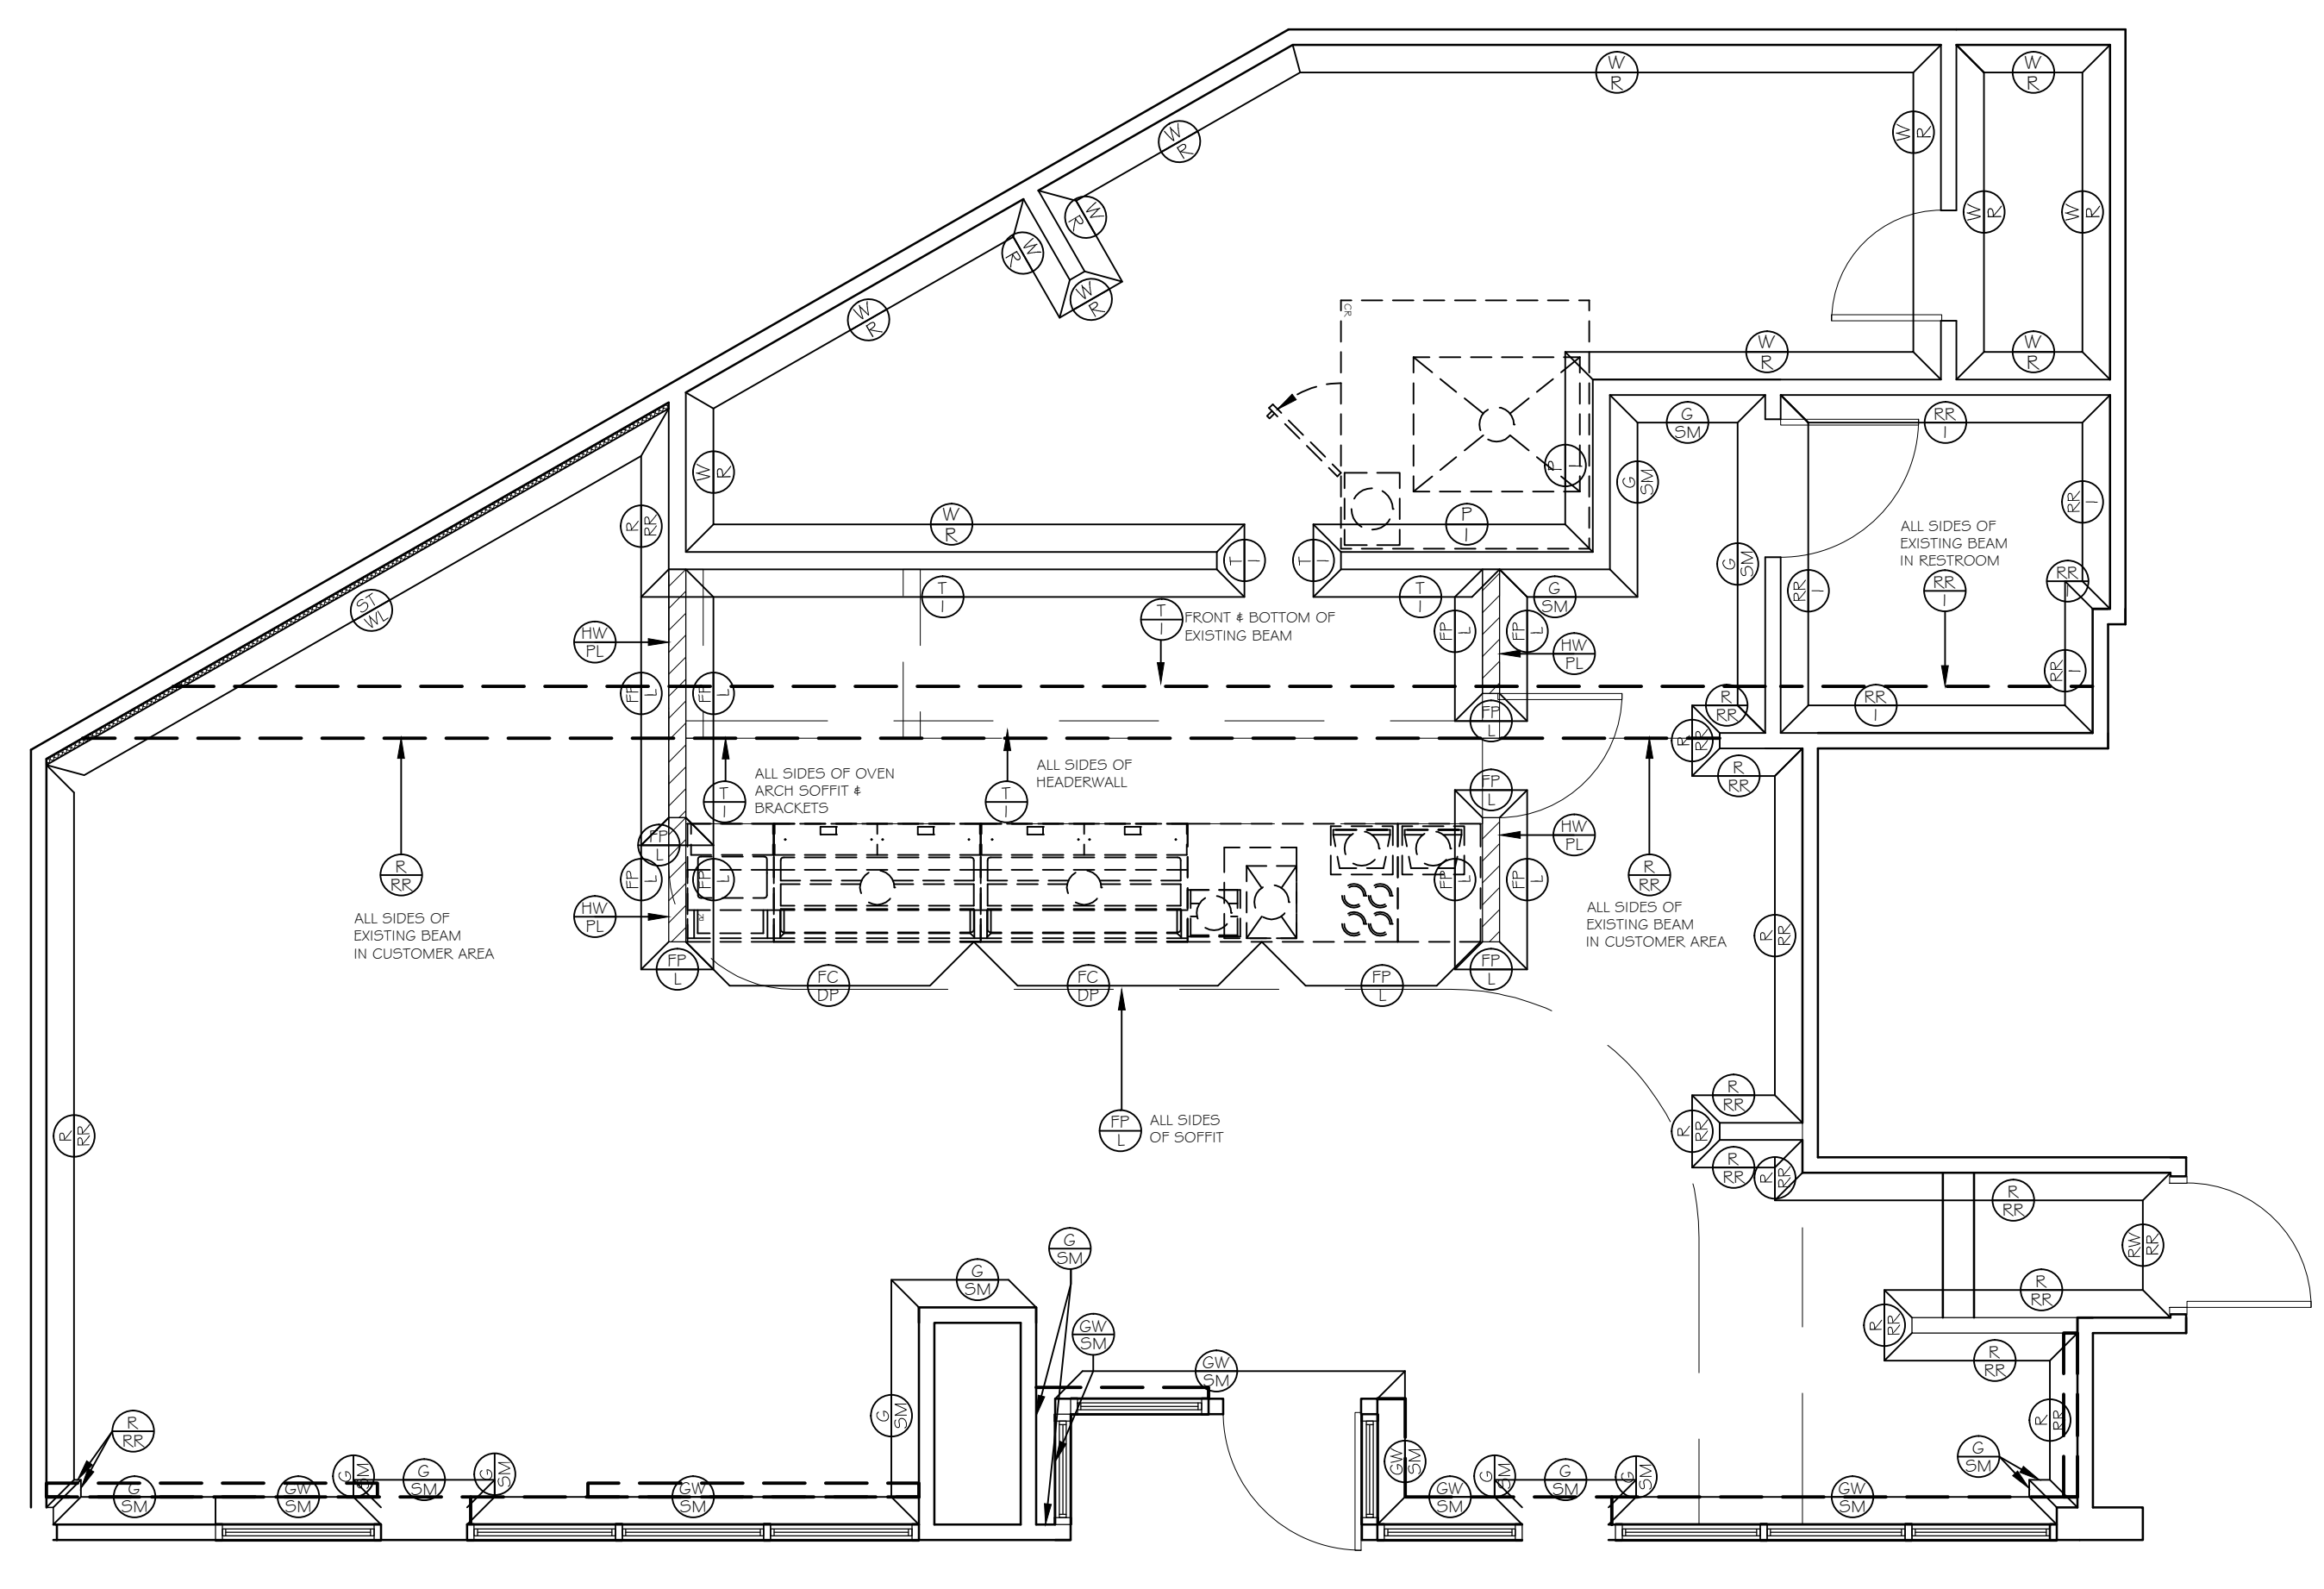

4 WALL FINISH PLAN  
SCALE: 1/4" = 1'

FURNITURE AND EQUIPMENT LEGEND

Table with columns: #, ITEM, MANUFACTURER, ORDERED FROM, QTY, DESCRIPTION. Includes sections for CUSTOMER AREA, SERVICE AREA, and BACKROOM AREA.

METRO WALL FINISH LEGEND

Table with columns: SYMBOL, DESCRIPTION, MANUFACTURER, SUPPLY, INST., NOTES. Lists wall treatments like wallcovering, stone wall, and ceramic tile.

NEW LOCATION

- GENERAL NOTES:
- CEILING HEIGHT IS 10'-0".
- ELECTRICAL OUTLET HEIGHTS MEASURED TO BOTTOM OF BOX.
- ONE ELECTRICAL JUNCTION BOX TO BE LOCATED IN CEILING ABOVE EACH WINDOW.
- CINO MODEL SW3-PLUS WATER FILTRATION SYSTEM IS REQUIRED IN ALL NEW STORES THAT DISPENSE BEVERAGES...

Note:
Layout drawings are based on plans provided by Subway Corporate.
Equipment layout drawings are based on plans provided by Subway Corporate.
Floor and wall finish drawings are based on plans provided by Subway Corporate.
Ceiling and Ceiling Fixture plans are based on plans provided by Subway Corporate.