

cashstarTM

**25
PEARL
STREET**


PORTLAND, MAINE

#	DATE	DESCRIPTION
REVISIONS		
	Date Issued	5.6.14
	Project Number	1410B
	Drawing Scale	AS NOTED
	SHEET NAME	PARTIAL BUILDING SECTIONS


Drawn By

Checked By

A3.1

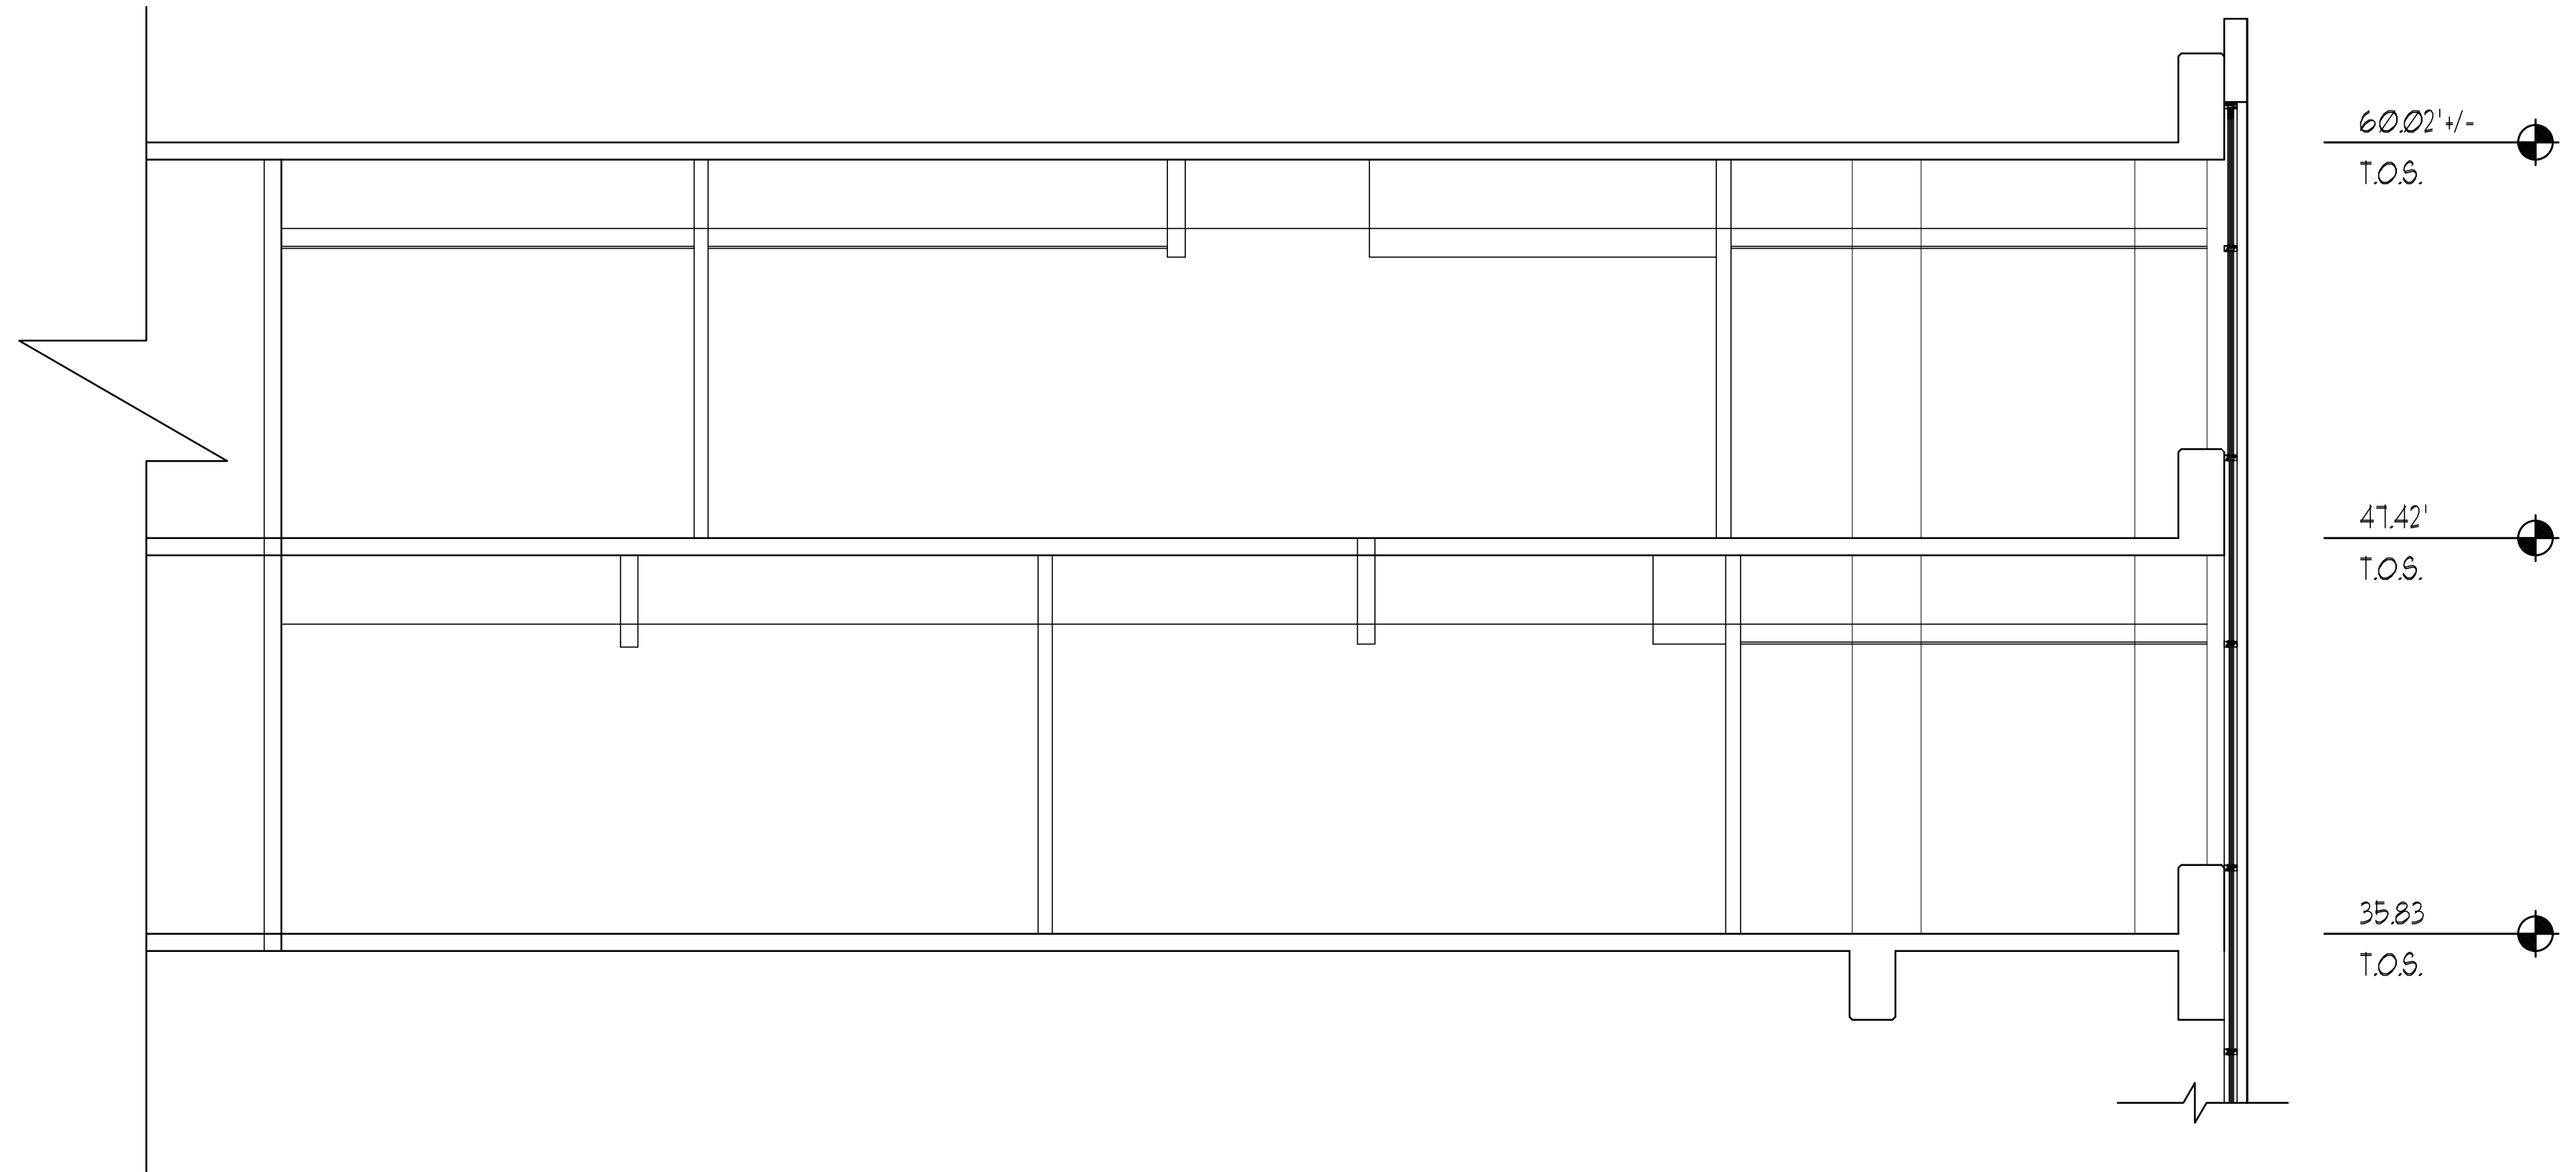

PARTIAL BUILDING SECTION
SCALE: 1/4" = 1'-0"

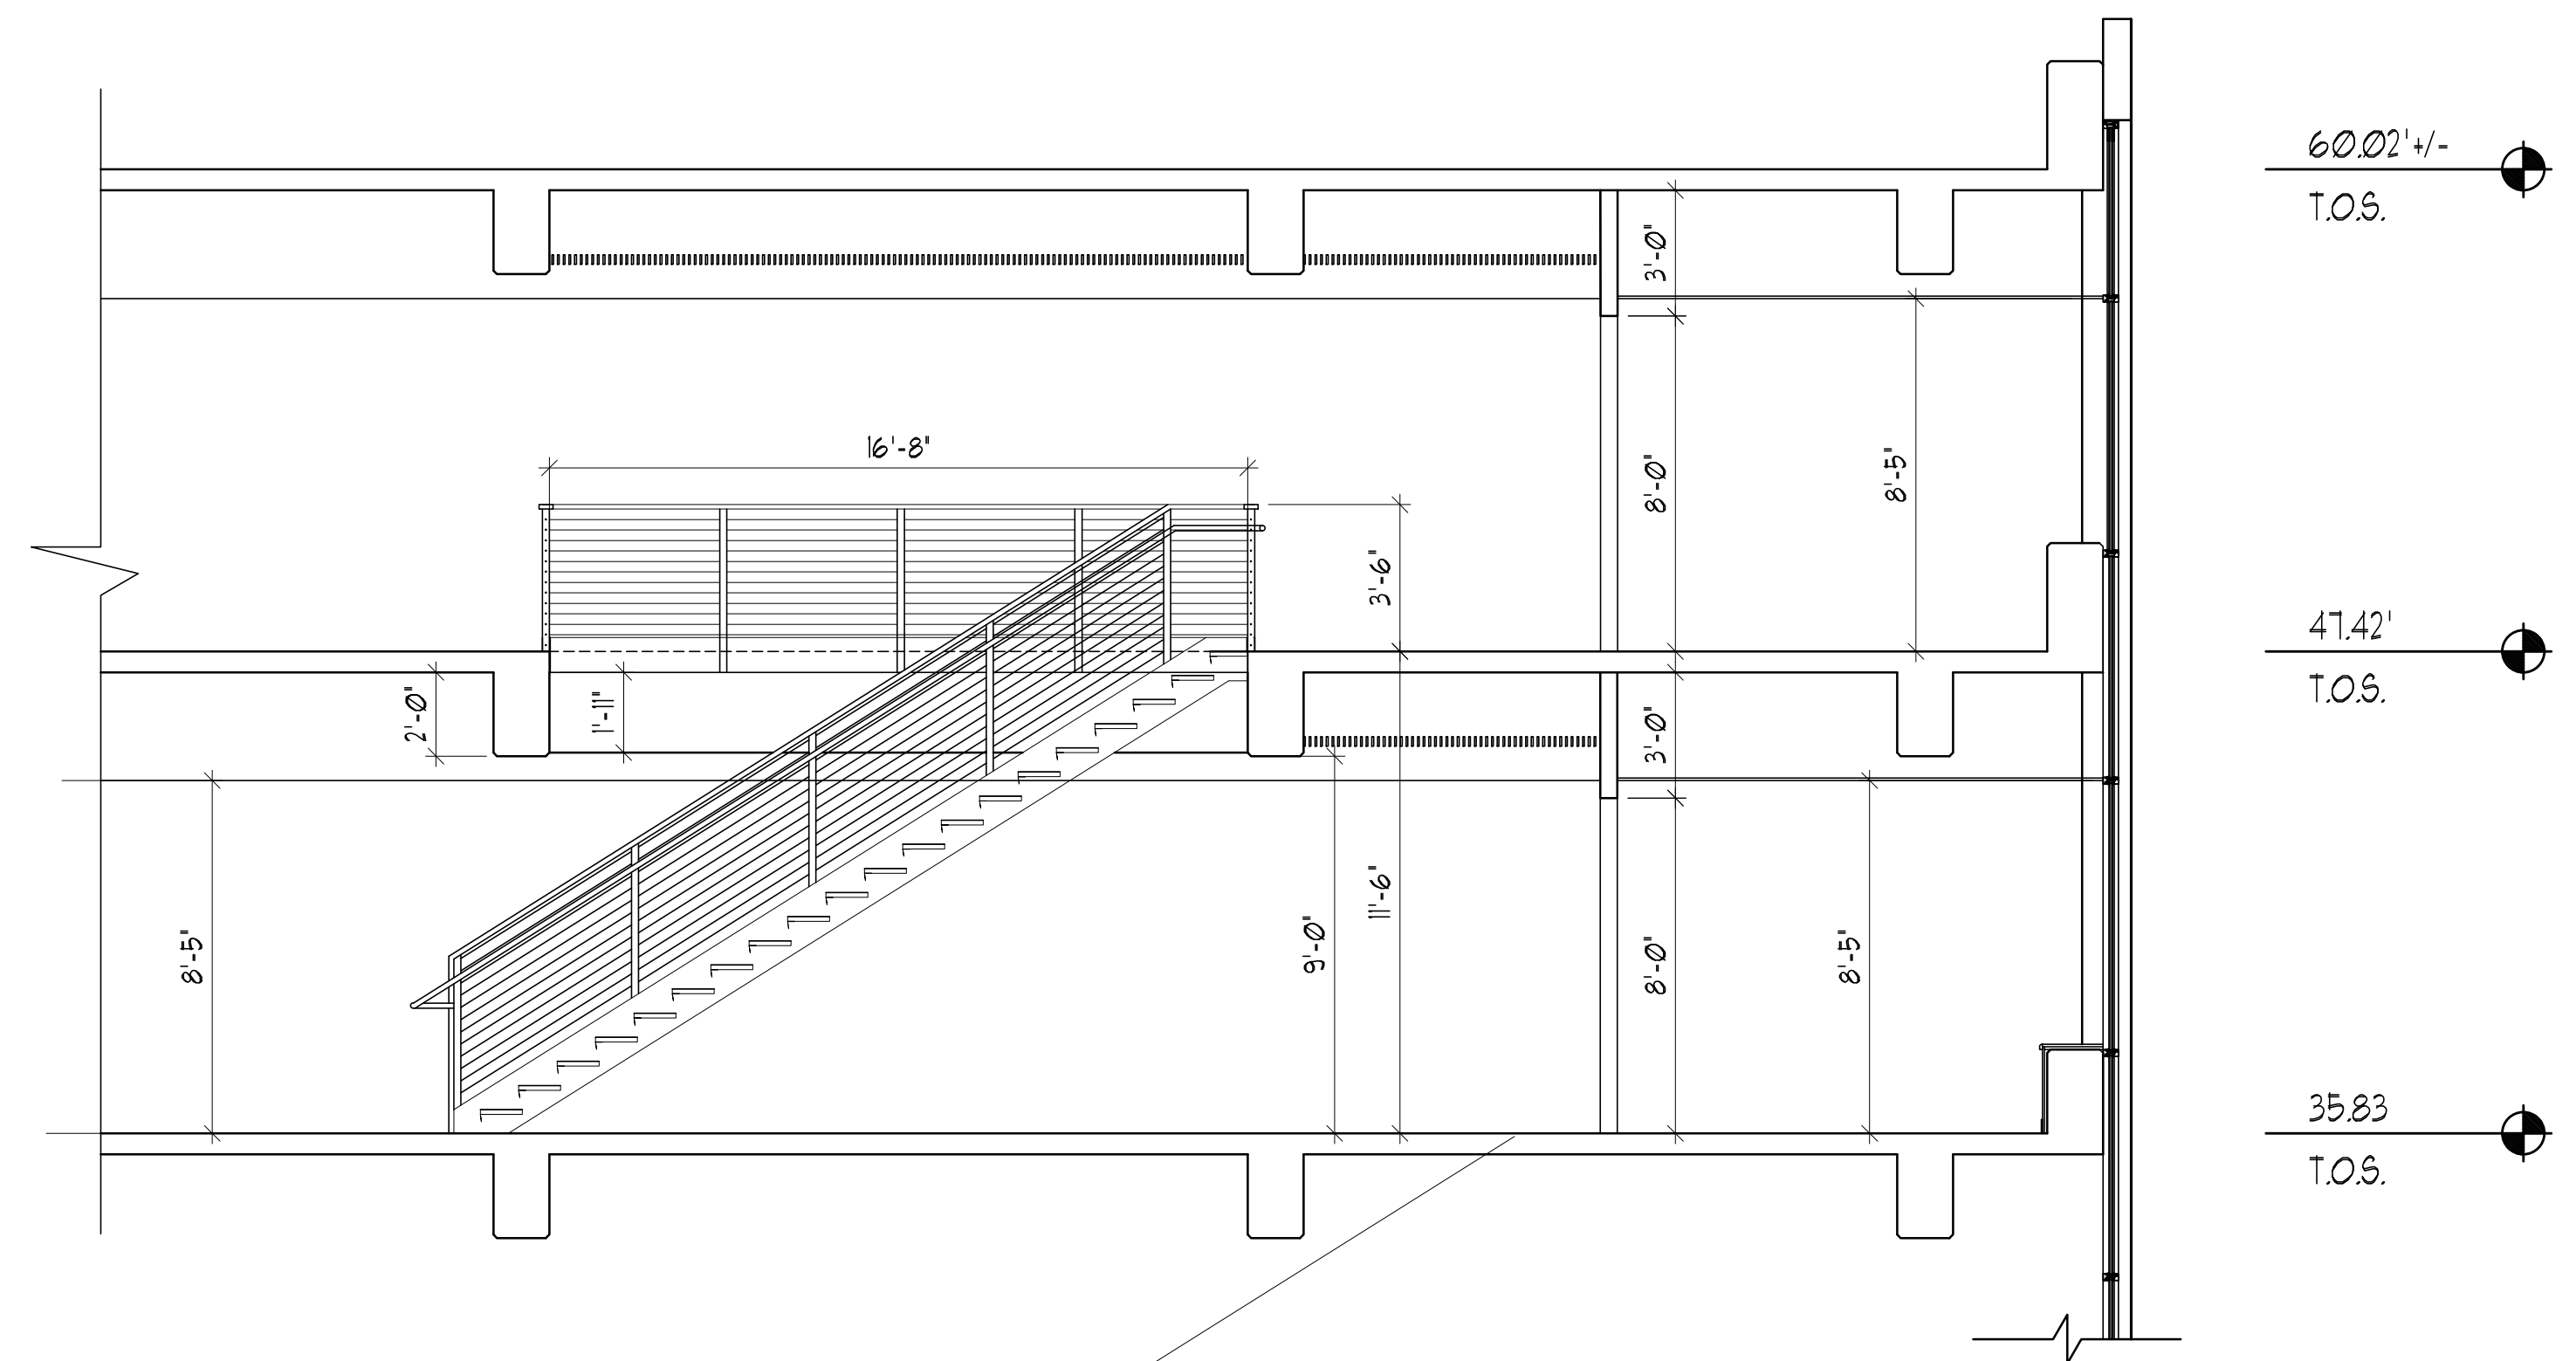

PARTIAL BUILDING SECTION
SCALE: 1/4" = 1'-0"

