


Room No.	Room Name	FLOOR	Base	Chair Rail / Wainscott Material	Height	Walls				Ceiling				Notes	
						N	E	S	W	Material	Finish	Height	Notes		
201	ENTRY	CPT 1	VB												
202	CONF 1	CPT 2	VB			GWB	PTD	GWB	PTD	GWB	PTD	GWB	PTD	ACT-1	8'-6"
203	HR OFFICE	CPT 2	VB			GWB	PTD	GWB	PTD	GWB	PTD	GWB	PTD	ACT-1	8'-6"
204	VP CLIENT SYS OFFICE	CPT 2	VB			GWB	PTD	GWB	PTD	GWB	PTD	GWB	PTD	ACT-1	8'-6"
205	CONFERENCE 2	CPT 2	VB			GWB	PTD	GWB	PTD	GWB	PTD	GWB	PTD	ACT-1	8'-6"
206	OPEN OFFICE	CPT 1	VB			GWB	PTD	GWB	PTD	GWB	PTD	GWB	PTD	ACT-1	Ceiling varies
207a	ALCOVE	CPT 1	VB			GWB	PTD	GWB	PTD	GWB	PTD	TILE 1		GWB	PTD 8'-4"
207b	ALCOVE	CPT 1	VB			GWB	PTD	GWB	PTD	GWB	PTD	TILE 1		GWB	PTD 8'-4"
207c	ALCOVE	CPT 1	VB			GWB	PTD	GWB	PTD	GWB	PTD	TILE 1		GWB	PTD 8'-4"
208	CONFERENCE 3	CPT 2	VB			GWB	PTD	GWB	PTD	GWB	PTD	GWB	PTD	ACT-1	8'-6"
209	CONFERENCE 4	CPT 2	VB			GWB	PTD	GWB	PTD	GWB	PTD	GWB	PTD	ACT-1	8'-6"
210	RISK OFFICER OFFICE	CPT 2	VB			GWB	PTD	GWB	PTD	GWB	PTD	GWB	PTD	ACT-1	8'-6"
211	OPEN OFFICE	CPT 1	VB			GWB	PTD	GWB	PTD	GWB	PTD	GWB	PTD	ACT-1	Ceiling varies
212	REC ROOM	CPT 3	VB			GWB	PTD	GWB	PTD	GWB	PTD	GWB	PTD	WOOD	8'-6"
213	ELECTRIC ROOM	CPT 1	VB			GWB	PTD	GWB	PTD	GWB	PTD	GWB	PTD	ACT-1	8'-6"
214	IT STORAGE	VCT	VB			GWB	PTD	GWB	PTD	GWB	PTD	GWB	PTD	ACT-1	8'-6"
215	IT OFFICE	CPT 1	VB			GWB	PTD	GWB	PTD	GWB	PTD	GWB	PTD	ACT-1	8'-6"
216	BREAKROOM	VP 1 & 2	VB			GWB	PTD	GWB	PTD	GWB	PTD	GWB	PTD	ACT-1/WOOD	Ceiling varies
217	COPY / FILE	CPT 1	VB			GWB	PTD	GWB	PTD	GWB	PTD	GWB	PTD	ACT-2	8'-6"
218	SHOWER	TILE	TILE	TILE 2	4'-0"	GWB	PTD	GWB	PTD	GWB	PTD	GWB	PTD	ACT-2	8'-6"
219	WOMEN'S	TILE	TILE	TILE 2	4'-0"	GWB	PTD	GWB	PTD	GWB	PTD	GWB	PTD	ACT-2	8'-6"
220	MEN'S	TILE	TILE	TILE 2	4'-0"	GWB	PTD	GWB	PTD	GWB	PTD	GWB	PTD	ACT-2	8'-6"
221	CORRIDOR	CPT 1	VB			GWB	PTD	GWB	PTD	GWB	PTD	GWB	PTD	ACT-2	8'-6"
222	STAIR 1	RT	VB			EXT BLOCK	PTD	EXT BLOCK	PTD	EXT BLOCK	PTD	EXT BLOCK	PTD	EXT	PTD VARIES
223	STAIR 2	RT	VB			EXT BLOCK	PTD	EXT BLOCK	PTD	EXT BLOCK	PTD	EXT BLOCK	PTD	EXT	PTD VARIES
224	VESTIBULE	WM	VB			EXT BLOCK	PTD	EXT BLOCK	PTD	EXT BLOCK	PTD	EXT BLOCK	PTD	EXT	PTD VARIES
225															
301	CONFERENCE 1	CPT 1	VB			GWB	PTD	GWB	PTD	GWB	PTD	GWB	PTD	ACT-1	8'-6"
302	CONFERENCE 2	CPT 1	VB			GWB	PTD	GWB	PTD	GWB	PTD	GWB	PTD	ACT-1	8'-6"
303	CMO OFFICE	CPT 1	VB			GWB	PTD	GWB	PTD	GWB	PTD	GWB	PTD	ACT-1	8'-6"
304	PRODUCT OFFICE	CPT 1	VB			GWB	PTD	GWB	PTD	GWB	PTD	GWB	PTD	ACT-1	8'-6"
305	CONFERENCE 3	CPT 1	VB			GWB	PTD	GWB	PTD	GWB	PTD	GWB	PTD	ACT-1	8'-6"
306	OPEN OFFICE	CPT 2	VB			GWB	PTD	GWB	PTD	GWB	PTD	GWB	PTD	ACT-1	Ceiling varies
307	EXEC OFFICE	CPT 1	VB			GWB	PTD	GWB	PTD	GWB	PTD	GWB	PTD	ACT-1	8'-6"
308	EXEC OFFICE	CPT 1	VB			GWB	PTD	GWB	PTD	GWB	PTD	GWB	PTD	ACT-1	8'-6"
309	NOOK 1	CPT 2	VB			GWB	PTD	GWB	PTD	GWB	PTD	TILE 1		GWB	PTD 8'-4"
310	NOOK 2	CPT 2	VB			GWB	PTD	GWB	PTD	GWB	PTD	TILE 2		GWB	PTD 8'-4"
311	COPY	CPT 2	VB			GWB	PTD	GWB	PTD	GWB	PTD	GWB	PTD	GWB	PTD 8'-4"
312	ENGINEERING WS	CPT 2	VB			GWB	PTD	GWB	PTD	GWB	PTD	GWB	PTD	WOOD	WOOD Ceiling varies
313	ELECTRIC	CPT 2	VB			GWB	PTD	GWB	PTD	GWB	PTD	GWB	PTD	ACT-1	8'-6"
314	SERVER	VCT	VB			GWB	PTD	GWB	PTD	GWB	PTD	GWB	PTD	ACT-1	8'-6"
315	OPEN OFFICE	CPT 2	VB			GWB	PTD	GWB	PTD	GWB	PTD	GWB	PTD	ACT-1 (VARIES)	8'-6"
316	CONFERENCE 4	CPT 1	VB			GWB	PTD	GWB	PTD	GWB	PTD	GWB	PTD	ACT-1	8'-6"
317	CONFERENCE 5	CPT 1	VB			GWB	PTD	GWB	PTD	GWB	PTD	GWB	PTD	ACT-1	8'-6"
318	CONFERENCE 6	CPT 1	VB			GWB	PTD	GWB	PTD	GWB	PTD	GWB	PTD	ACT-1	8'-6"
319	LACTATION ROOM	TILE	TILE	TILE 2	4'-0"	GWB	PTD	GWB	PTD	GWB	PTD	GWB	PTD	ACT-1	8'-6"
320	WOMEN'S	TILE	TILE	TILE 2	4'-0"	GWB	PTD	GWB	PTD	GWB	PTD	GWB	PTD	ACT-2	8'-6"
321	MEN'S	TILE	TILE	TILE 2	4'-0"	GWB	PTD	GWB	PTD	GWB	PTD	GWB	PTD	ACT-2	8'-6"
322	CORRIDOR	CPT 2	VB			GWB	PTD	GWB	PTD	GWB	PTD	GWB	PTD	ACT-2	8'-6"
323	CLOSET	CPT 2	VB			GWB	PTD	GWB	PTD	GWB	PTD	GWB	PTD	ACT-2	8'-6"
324	JANITOR	EXISTING	VB			GWB	PTD	GWB	PTD	GWB	PTD	GWB	PTD	EXT	8'-6"
325	VESTIBULE	WM	VB			EXT BLOCK	PTD	EXT BLOCK	PTD	EXT BLOCK	PTD	EXT BLOCK	PTD	EXT	8'-6"
326	STAIR 1	RT	VB			EXT BLOCK	PTD	EXT BLOCK	PTD	EXT BLOCK	PTD	EXT BLOCK	PTD	EXT	Ceiling varies
327	STAIR 2	RT	VB			EXT BLOCK	PTD	EXT BLOCK	PTD	EXT BLOCK	PTD	EXT BLOCK	PTD	EXT	Ceiling varies
		Tile 1	12 x 24 tile american olean colorbody porcelain "infusion" line												
		Tile 2 - bath wainscott	12 x 24 tile american olean colorbody porcelain "infusion" line												
		CPT 1	J & J 24 x 24 tile, "barking mad" 2 to 3 colors will be used to create a pattern												
		CPT 2	J & J 24 x 24 tile, "insight"												
		VCT 1	Vinyl Composition Tile Armstrong Standard Excelon Imperial Texture, Charcoal												
		LVT 1	Vinyl Plank Flooring: Armstrong "Natural Creations" line												
		LVT 2	Vinyl Plank Flooring: Armstrong "Natural Creations" line Note, located in breakroom, to be cut in pattern to match ceiling												
		ACT-1	see ceiling plan												
		ACT-2	see ceiling plan												
		PTD	Paint Color locations TBD expect 4 to 5 bold accent colors in various locations												
		S-concrete	At all exposed concrete, grid edges smooth, provide water-based concrete sealer												
		WM	Walk off mat by Mats Inc, provided by landlord												

ROOM FINISH SCHEDULE SCALE: NTS

PARTITION TYPES SCALE: NTS

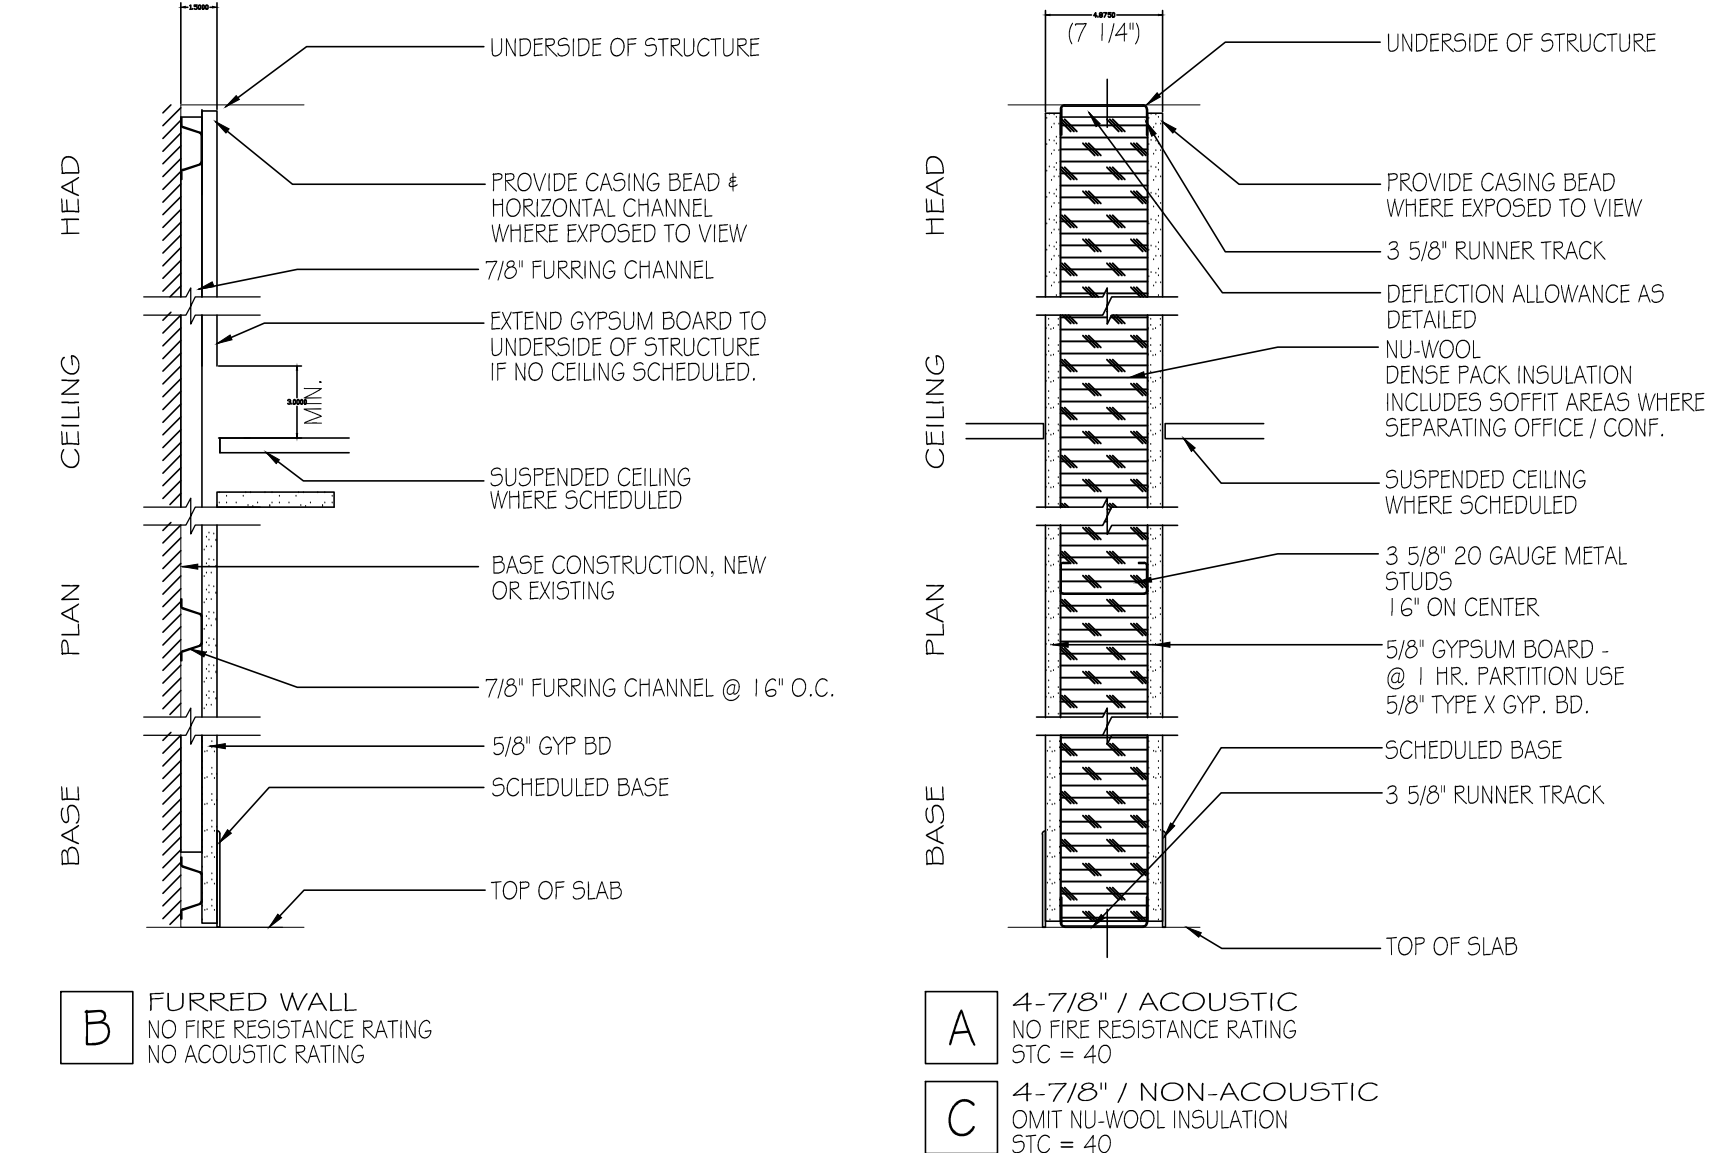

#	DATE	DESCRIPTION
REVISIONS		
Date Issued	5.6.14	
Project Number	1410B	
Drawing Number	A5 NOTED	
SHEET NAME		
FINISH SCHEDULE WALL TYPES		
Drawn By		
Checked By		A5.1