
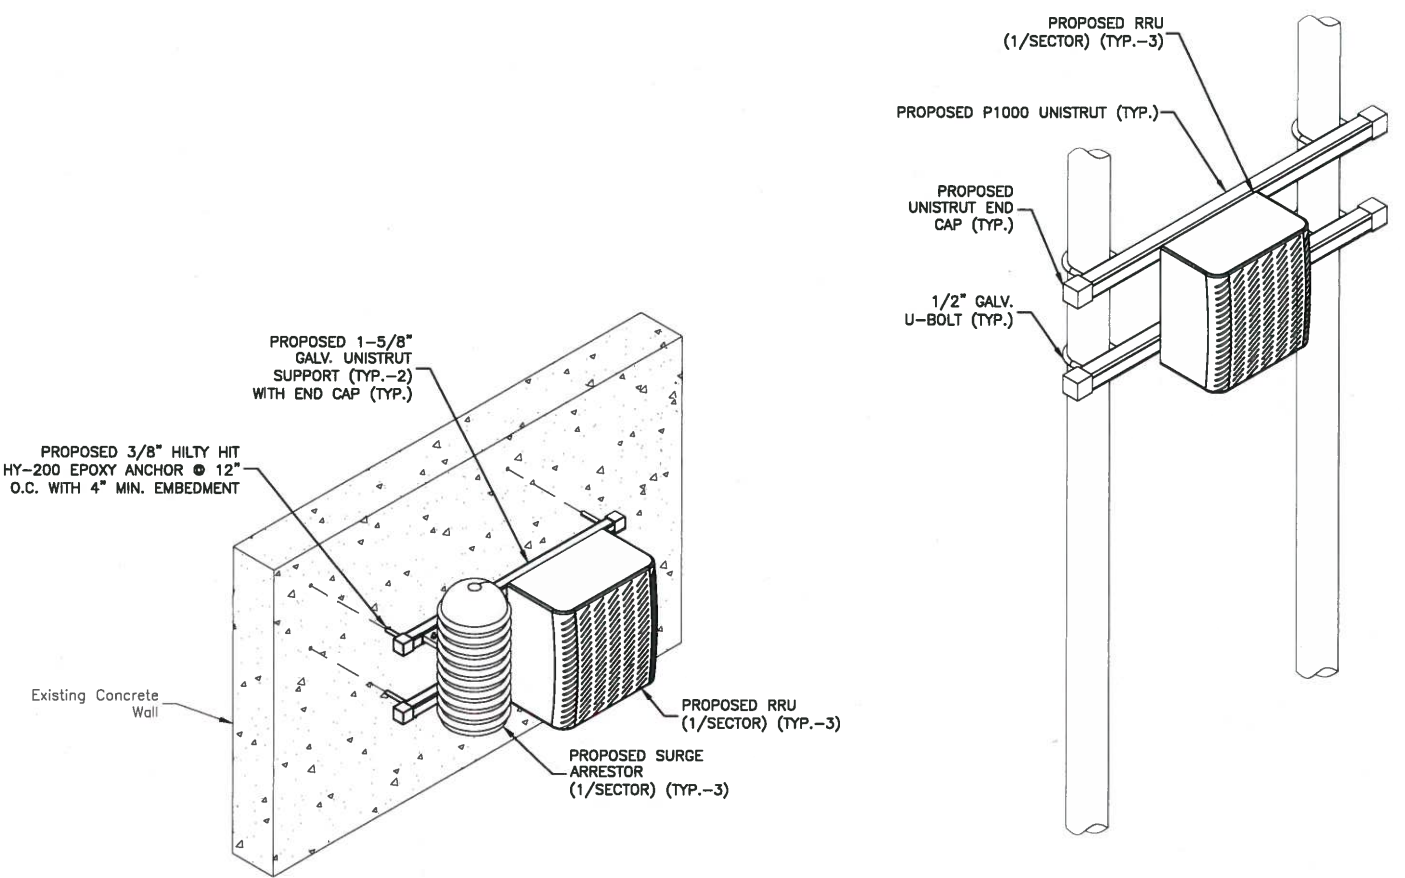


ANTENNA MOUNT NOTES:

1. IF CONDITIONS DIFFER FROM THOSE SHOWN CONTRACTOR WILL CONTACT C.M. AND ENGINEER IMMEDIATELY.
2. ALL VISIBLE ANTENNAS AND MOUNTS ARE TO BE PAINTED TO MATCH EXISTING SURROUNDINGS.
3. SEAL AROUND ALL BUILDING PENETRATIONS WITH WATERPROOF SEALANT.
4. INSTALL MOUNTS PER MANUFACTURES RECOMMENDATIONS.
5. CONTRACTOR TO CONFIRM LOCATION OF REBAR AND POST TENSION CABLES PRIOR TO DRILLING OR CORING INTO EXISTING STRUCTURE. CONTRACTOR SHALL NOT CUT EXISTING REBAR OR POST TENSION CABLES.
6. ANCHORING SHALL BE LONG ENOUGH TO PASS THRU BRICK FACADE AND PENETRATE EXISTING CONCRETE WALL A MINIMUM OF 4".

FACADE MOUNTED ANTENNA SECTION ①

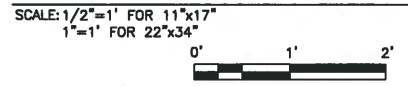

NOTES

1. INSTALL ALL EQUIPMENT PER MANUFACTURER'S RECOMMENDATIONS.
2. PROVIDE MOUNTING BOLTS, SPRING NUTS, AND OTHER MOUNTING HARDWARE AS REQUIRED.
3. COORDINATE EQUIPMENT LOCATION WITH LANDLORD REPRESENTATIVE AND AT&T CM. DO NOT INTERFERE WITH EXISTING EQUIPMENT OR PUBLIC ACCESS AREAS. MOUNTING LOCATIONS SHOULD BE ACCESSIBLE FOR SERVICE & REPLACEMENT.
4. REFER TO LATEST RFDS FOR SPECIFIC RRU & SURGE ARRESTOR MODELS.

RRU & SURGE MOUNT DETAIL ②
SCALE: N.T.S.

Dewberry®
Dewberry Engineers Inc.
280 SUMMER ST.
10TH FLOOR
BOSTON, MA 02210
PHONE: 617.695.3400
FAX: 617.695.3310

SAI
27 NORTHWESTERN DRIVE
SALEM, NH 03079

**CUSTOM HOUSE GARAGE
SITE NO. ME5089 4C**
25 PEARL STREET
PORTLAND, ME 04101

**at&t
Mobility**
550 COCHITUATE ROAD
SUITES 13 & 14
FRAMINGHAM, MA 01701

2	01/22/16	ISSUED FOR CONSTRUCTION	JG	CDH	BBR
1	11/18/15	ISSUED FOR REVIEW	JG	CDH	BBR
0	11/12/15	ISSUED FOR REVIEW	JG	CDH	BBR
NO.	DATE	REVISIONS	BY	CHK	APP'D
SCALE: AS SHOWN		DESIGNED BY: CDH	DRAWN BY: JG		

STATE OF MAINE
BENJAMIN REVETTE
13493
PROF. REG. NO.

AT&T MOBILITY
FRAMINGHAM, MA 01701

CONSTRUCTION DETAILS

DEWBERRY NO.	DRAWING NUMBER	REV
50019239/50066395	C01	2