

1'-0"

4'-0"



5'-0"

HEIGHT TO FINISHED SIDEWALK 20'-4"


(1) D.F. 4'-0" X 4'-0" INTERNALLY LED ILLUMINATED SIGN

MOUNTING BRACKETS: WELDED PLATES & 3" SQ. TUBES PAINTED: DURANODIC 313 M3TALLIC MP20190  
MOUNTING TO BUILDING:

CABINET AND RETAINERS: PAINTED TO MATCH BLUE FACE

FACE: WHITE  
B/G: AVERY TRANS. COBALT BLUE VINYL

EXISTING ELECTRICAL

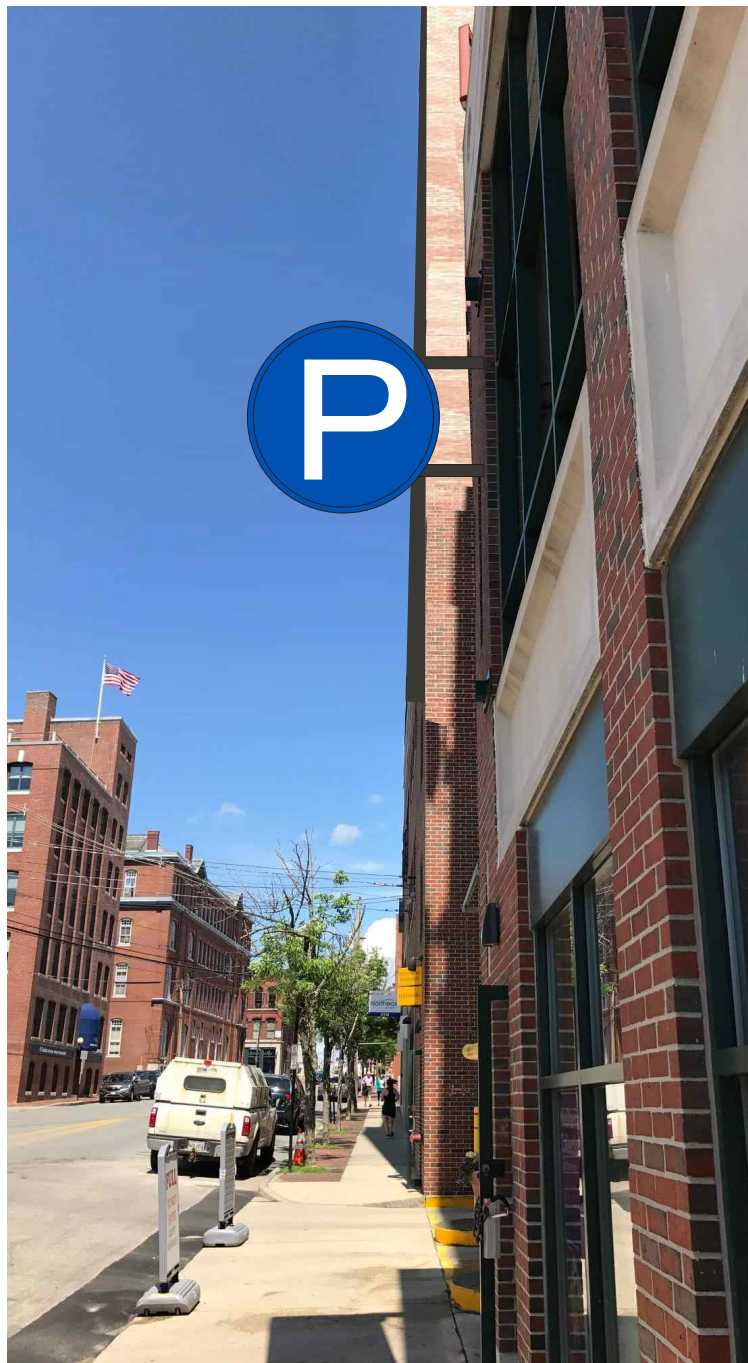

EXISTING SIGN



www.baileysign.com  
 9 Thomas Drive  
 Col. Westbrook Executive Park  
 Westbrook, ME 04092  
 207-774-2843 / 1-800-539-SIGN  
 Fax: 774-1193  
 E-Mail: sales@baileysign.com

**PLEASE NOTE:**  
 THIS IS A PROGRESS PRINT - FIELD MEASUREMENTS MAY OR MAY NOT NEED TO BE VERIFIED.  
 THIS DESIGN IS THE EXCLUSIVE PROPERTY OF BAILEY SIGN INCORPORATED AND ALL RIGHTS TO ITS USE OR REPRODUCTION ARE RESERVED.  
 THE ACCURACY OF THIS COLOR RENDERING IS LIMITED BY MEDIA AND OUTPUT DEVICES AND IS INTENDED FOR REPRESENTATIONAL USE ONLY. ACTUAL MANUFACTURING/GRAPHIC COLORS ALSO VARY DEPENDING ON PROCESSES & MATERIALS USED. 100% COLOR MATCHES OF SUBMITTED SPECIFICATIONS CAN NOT BE GUARANTEED.  
 IF AN ELECTRIC SIGN, THEN INSTALLATION MUST BE ACCOMPLISHED IN TOTAL COMPLIANCE WITH ARTICLE 600 OF THE NATIONAL ELECTRIC CODE, THE REQUIREMENTS OF UNDERWRITERS LABORATORY, CANADIAN STANDARDS ASSOCIATION AND/OR ANY APPLICABLE LOCAL CODES. THIS INCLUDES PROPER GROUNDING AND BONDING OF THE SIGN.  
 ALL ELECTRICAL SIGNS REQUIRE ROUTINE MAINTENANCE.

**VOLTAGE**

**APPROVAL CLIENT**

APPROVED \_\_\_\_\_ DATE \_\_\_\_\_

BAILEY SIGN REPRESENTATIVE \_\_\_\_\_

APPROVED \_\_\_\_\_ DATE \_\_\_\_\_

**DESIGNATED COPY FOR:**

	ESTIMATING/OUTSOURCING
	GRAPHICS
	FABRICATION
	ROUTER
	PAINT
	INSTALLATION

CUSTOMER / SIGN LOCATION  
 MHR MANAGEMENT  
 25 PEARL STREET  
 PORTLAND, MAINE

SALESPERSON: SC DRAWN BY: LWM

WORK ORDER #	CUSTOMER #	CRM #
1329.1	5860	

SCALE	1" = 1'	DATE	10/2/17
-------	---------	------	---------

REVISION # / DATE / NOTES / INITIALS  
R1 10/2/17 HEIGHT TO SIDEWALK / COLOR BLUE SPEC

DRAWING #

07913 A R1

SHEET \_\_\_\_ OF \_\_\_\_

REF. DR. \_\_\_\_\_

PERMIT DRAWING