


**PROJECT INFORMATION**

SCOPE OF WORK: TELECOMMUNICATIONS FACILITY UPGRADE (LTE 6C/BWE):  
 BASED OFF OF RFDS DATED: 05/11/17  
 PTN: 2056A0B8N9, 2056A0B97D & 2056A0B97E  
 ROOFTOP:  
 REMOVE: (3) AT&T ANTENNAS, (6) RRH'S & (3) A2 MODULES  
 INSTALL: (3) LTE ANTENNAS, (12) RRH'S, (3) SURGE ARRESTORS & (6) DC POWER CABLES  
 EXISTING TO REMAIN: (9) ANTENNAS, (15) RRH'S, (3) SURGE ARRESTOS, (3) 9E SURGE ARRESTORS, (8) DC POWER CABLES, (4) FIBER RUNS (12) LINES OF 1-5/8" COAX  
 EQUIPMENT SHELTER:  
 INSTALL: (1) 5216, (1) IDLe & (1) XMU  
 SITE ADDRESS: 25 PEARL STREET  
 PORTLAND, ME 04102  
 LATITUDE: 43.65774° N 43° 39' 27.9" N  
 LONGITUDE: 70.25261° W 70° 15' 9.39" W  
 TYPE OF SITE: ROOFTOP/EQUIPMENT SHELTER  
 OVERALL BUILDING HEIGHT: 106'-1"±  
 RAD CENTER: ALPHA : 79'-6"± / BETA : 89'-0"± / GAMMA : 67'-0"±



**SITE NUMBER: ME5089**  
**SITE NAME: CUSTOM HOUSE GARAGE PEARL STREET**  
**PROJECT: LTE 6C/BWE UPGRADE**

DRAWING INDEX	REV	VICINITY MAP	GENERAL NOTES
T-1 TITLE SHEET	0	<p>DIRECTIONS TO SITE:                      GET ON I-90 E/MASSACHUSETTS TURNPIKE (1.4 MI). HEAD NORTHEAST TOWARD LEGGATT MCCALL CONN (0.2 MI). TURN LEFT ONTO LEGGATT MCCALL CONN (0.2 MI). CONTINUE ONTO BURR ST (446 FT). TURN LEFT ONTO COCHITUATE RD (331 FT). USE THE RIGHT LANE TO TAKE THE RAMP TO I-90 E/MASSPIKE W/SPRINGFIELD/BOSTON (0.6 MI). KEEP RIGHT AT THE FORK, FOLLOW SIGNS FOR INTERSTATE 90 E/INTERSTATE 95/MASSACHUSETTS TURNPIKE/BOSTON AND MERGE ONTO I-90 E/MASSACHUSETTS TURNPIKE (0.3 MI). TAKE I-95 N TO FRANKLIN ST IN PORTLAND. TAKE EXIT 7 FROM I-295 N (124 MI). MERGE ONTO I-90 E/MASSACHUSETTS TURNPIKE (SIGNS FOR 90 E/I-95/BOSTON) (5.8 MI). USE THE RIGHT 2 LANES TO TAKE EXIT 14 TOWARD N.H - MAINE/I-95/MA-128/S SHORE (0.5 MI). KEEP LEFT TO CONTINUE TOWARD I-95 N/MA-128 N (0.2 MI) KEEP LEFT AT THE FORK, FOLLOW SIGNS FOR I-95 N AND MERGE ONTO I-95 N/MA-128 N (25.2 MI). KEEP RIGHT AT THE FORK TO CONTINUE ON I-95 N, FOLLOW SIGNS FOR PORTSMOUTH NH (32.3 MI). KEEP LEFT AT THE FORK TO STAY ON I-95 N (7.9 MI). KEEP RIGHT TO STAY ON I-95 N (46.4 MI). KEEP RIGHT AT THE FORK TO CONTINUE ON I-295 N, FOLLOW SIGNS FOR S PORTLAND/DOWNTOWN PORTLAND (5.7 MI). USE THE RIGHT 2 LANES TO TAKE EXIT 7 FOR U.S. 1 ALTERNATE/FRANKLIN ST (0.2 MI). DRIVE TO PEARL ST (0.8 MI). CONTINUE ONTO FRANKLIN ST (0.1 MI). TURN RIGHT ONTO SOMERSET ST (0.1 MI). TURN LEFT ONTO PEARL ST (0.5 MI).</p>	<ol style="list-style-type: none"> <li>THIS DOCUMENT IS THE CREATION, DESIGN, PROPERTY AND COPYRIGHTED WORK OF AT&amp;T. ANY DUPLICATION OR USE WITHOUT EXPRESS WRITTEN CONSENT IS STRICTLY PROHIBITED. DUPLICATION AND USE BY GOVERNMENT AGENCIES FOR THE PURPOSES OF CONDUCTING THEIR LAWFULLY AUTHORIZED REGULATORY AND ADMINISTRATIVE FUNCTIONS IS SPECIFICALLY ALLOWED.</li> <li>THE FACILITY IS AN UNMANNED PRIVATE AND SECURED EQUIPMENT INSTALLATION. IT IS ONLY ACCESSED BY TRAINED TECHNICIANS FOR PERIODIC ROUTINE MAINTENANCE AND THEREFORE DOES NOT REQUIRE ANY WATER OR SANITARY SEWER SERVICE. THE FACILITY IS NOT GOVERNED BY REGULATIONS REQUIRING PUBLIC ACCESS PER ADA REQUIREMENTS.</li> <li>CONTRACTOR SHALL VERIFY ALL PLANS AND EXISTING DIMENSIONS AND CONDITIONS ON THE JOB SITE AND SHALL IMMEDIATELY NOTIFY THE AT&amp;T REPRESENTATIVE IN WRITING OF DISCREPANCIES BEFORE PROCEEDING WITH THE WORK OR BE RESPONSIBLE FOR SAME.</li> <li>CONSTRUCTION DRAWINGS ARE VALID FOR SIX MONTHS AFTER ENGINEER OF RECORD'S STAMPED AND SIGNED SUBMITTAL DATE LISTED HEREIN.</li> </ol>
GN-1 GENERAL NOTES	0		
A-1 COMPOUND & EQUIPMENT PLANS	0		
A-2 ELEVATION	0		
A-3 ANTENNA LAYOUTS	0		
A-4 DETAILS	0		
RF-1 RF PLUMBING DIAGRAM	0		
G-1 GROUNDING DETAILS	0		

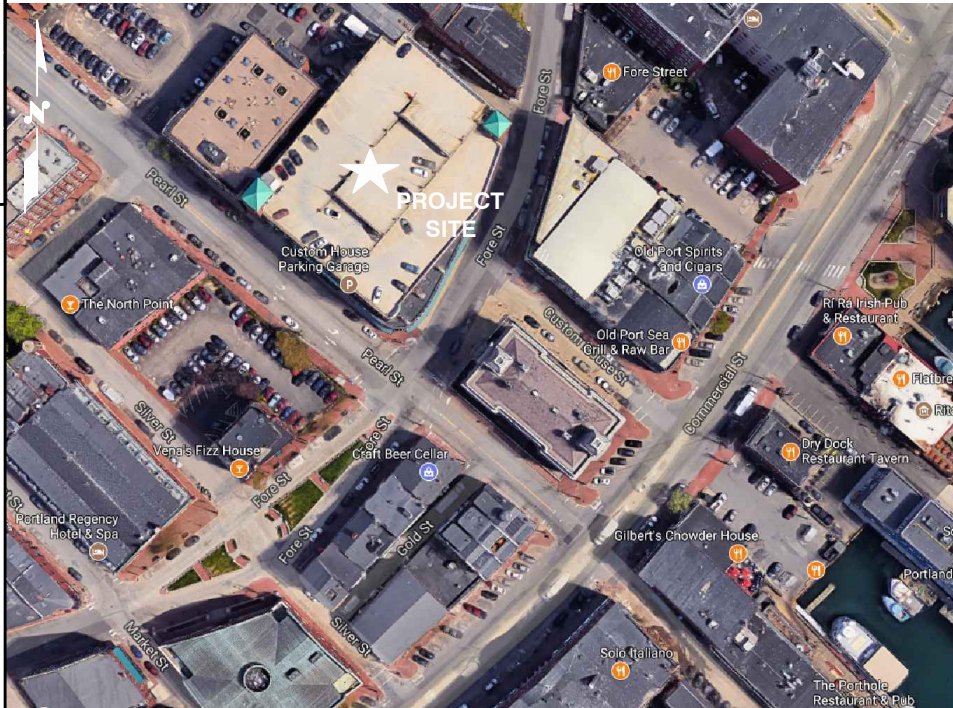

**UNDERGROUND SERVICE ALERT**



WWW.DIGSAFE.COM  
 72 HOURS PRIOR

**HGD HUDSON Design Group LLC**  
 45 BEECHWOOD DRIVE NORTH ANDOVER, MA 01845  
 TEL: (978) 557-5553 FAX: (978) 336-5586

**EMPIRE telecom**  
 16 ESQUIRE ROAD BILLERICA, MA 01862  
 TEL: (978) 608-8400

**SITE NUMBER: ME5089**  
**SITE NAME: CUSTOM HOUSE GARAGE PEARL STREET**  
 25 PEARL STREET  
 PORTLAND, ME 04102  
 CUMBERLAND COUNTY

**at&t**  
 550 COCHITUATE ROAD FRAMINGHAM, MA 01701

NO.	DATE	REVISIONS	BY	CHK	APP'D
0	01/05/18	ISSUED FOR CONSTRUCTION	FM	JC	JC
1	11/30/17	ISSUED FOR REVIEW	FM	JC	JC
SCALE: AS SHOWN DESIGNED BY: JC DRAWN BY: FM					

STATE OF MA  
 WWW.DIGSAFE.COM  
 72 HOURS PRIOR  
 NO. 12752  
 LICENSED PROFESSIONAL ENGINEER

AT&T		
TITLE SHEET (LTE 6C/BWE)		
JOB NUMBER	DRAWING NUMBER	REV
ME5089	T-1	0