


1 LAYOUT PLAN
scale: 1/8" = 1'-0"




5 PARTITION KEY PLAN
scale: 1/16" = 1'-0"

LEGEND	
	NEW PARTITION
	NEW 1 HOUR RATED PARTITION
	EXIST'G PARTITION


PARTITIONS AND SOFFIT LINES HIGHLIGHTED BY BOLD LINE ARE TO BE EXTENDED UP TO UNDER SIDE OF DECK ABOVE. ALL OTHER PARTITIONS SHALL EXTEND UP ABOVE FINISH CEILING +/- 8"

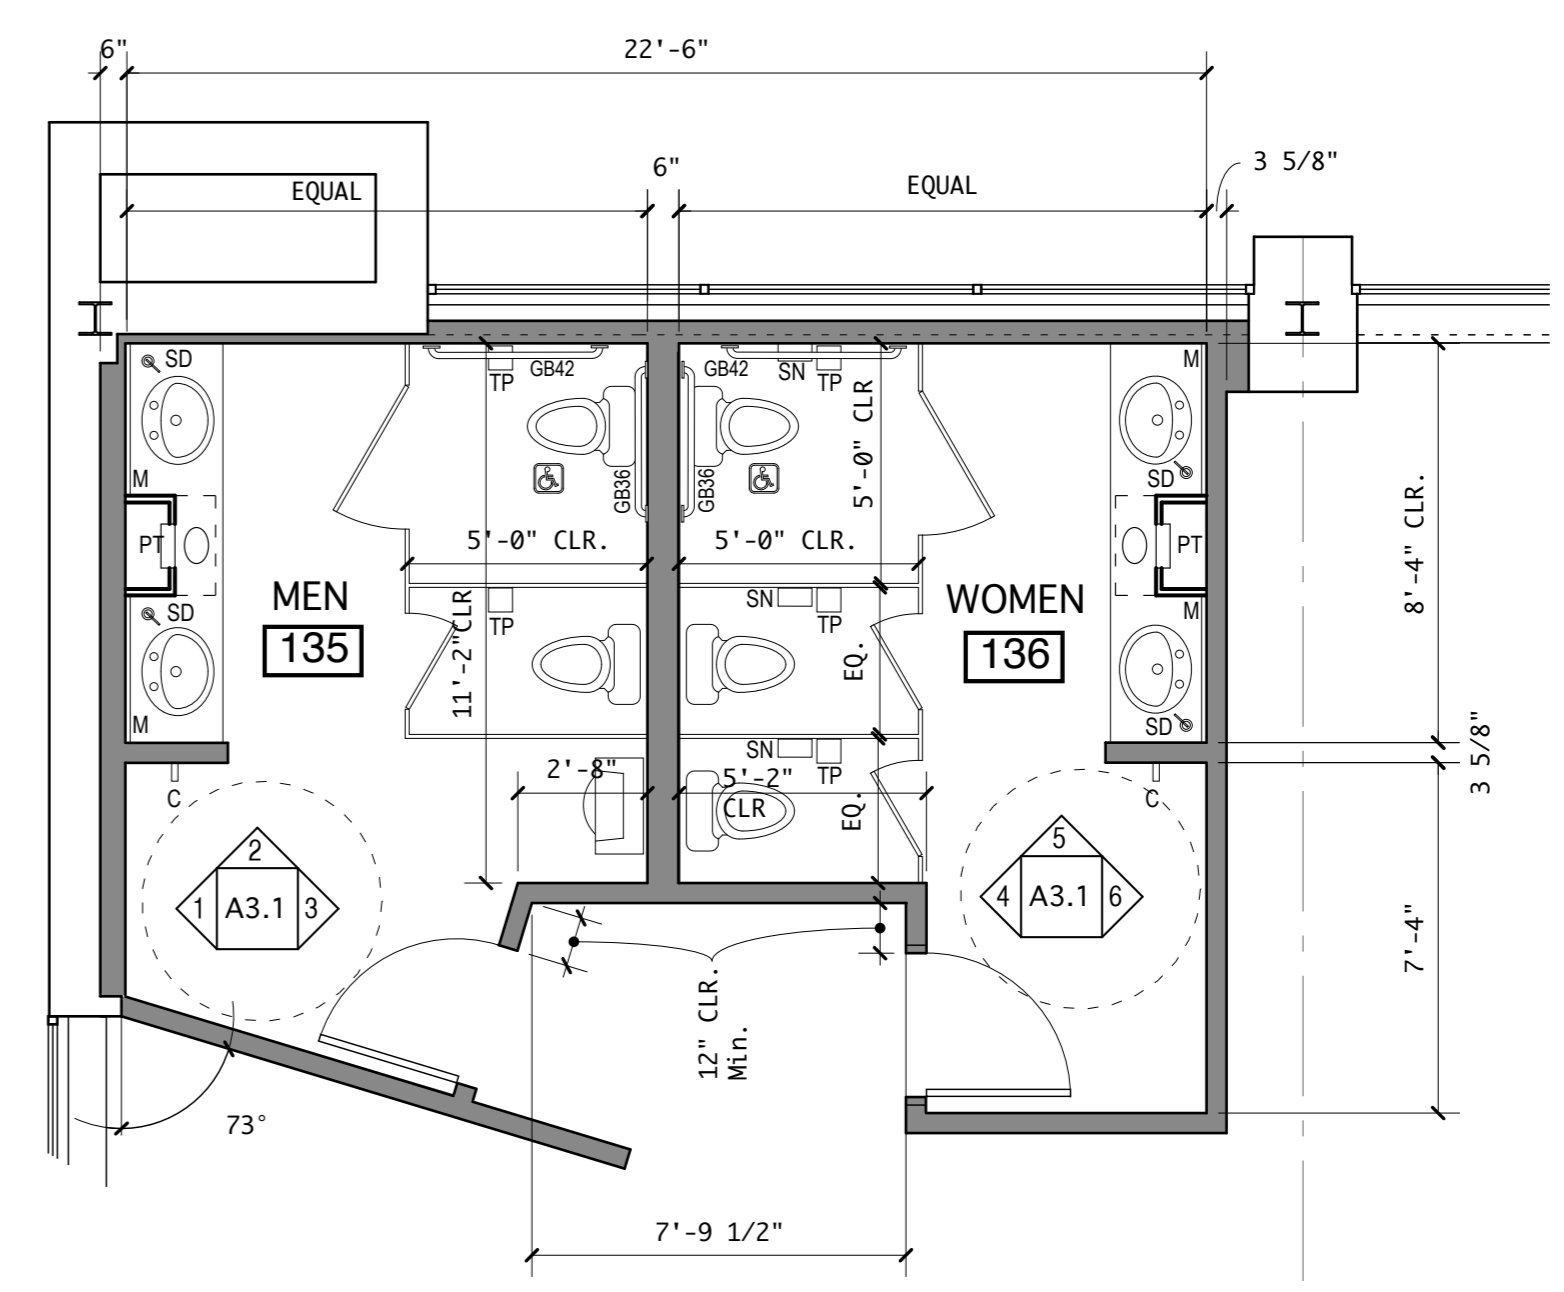

4 TOILET ROOM ENLARGED PLAN
scale: 1/4" = 1'-0"

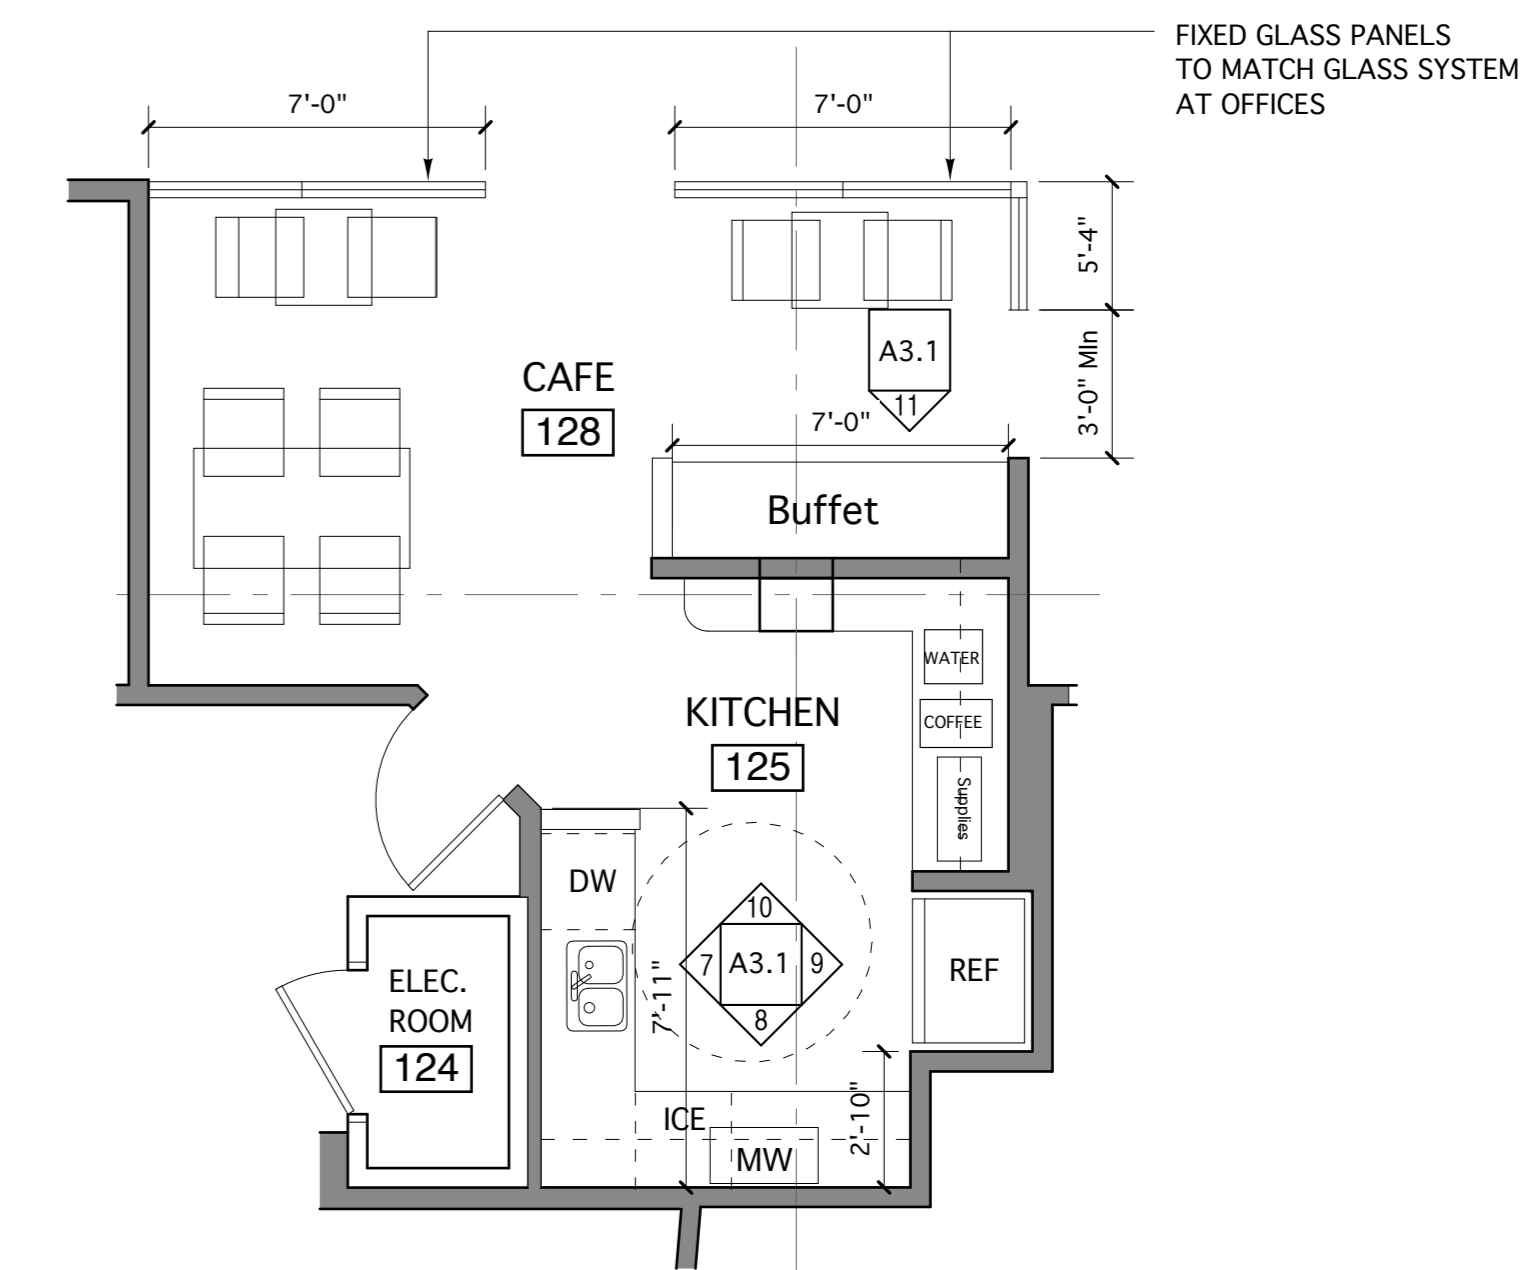

3 KITCHEN ENLARGED PLAN
scale: 1/4" = 1'-0"

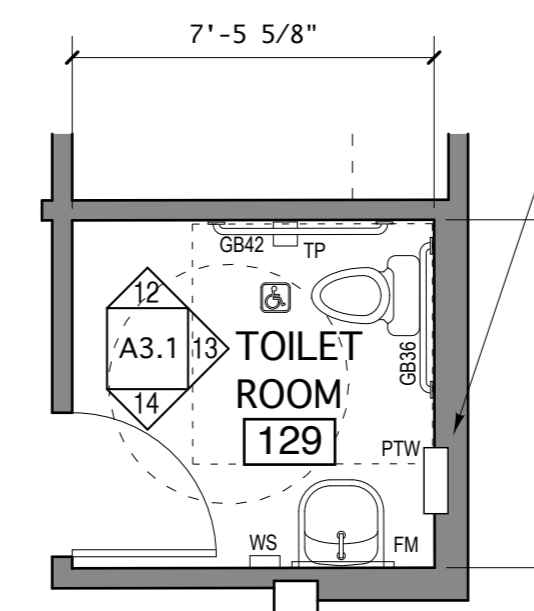

2 TOILET ROOM ENLARGED PLAN
scale: 1/4" = 1'-0"

LEGEND	
SD.....	Counter mntd. soap dispenser
PT.....	Recessed paper towel dispenser
C.....	Coat Hook
TP.....	Surface mounted toilet paper dispenser
SN.....	Surface mounted sanitary napkin disposal
WS.....	Wall mounted soap dispenser
GB36.....	36" grab bar
GB42.....	42" grab bar
TB24.....	Wall Mounted Towel Bar
MBH.....	Mop & Broom Holder
M.....	Custom sized frameless mirror
FM.....	24"x36" metal framed mirror
PTW.....	Recessed paper towel dispenser/Waste Recept.

NOTE: RECESSED PAPER TOWEL / WASTE CABINET MNTD. IN RATED 8" MTL STUD PARTITION. FRAME AREA BEHIND DISPENSER W/ 2 1/2" METAL STUDS AND SHEATH SIDES AND BACK OF WALL RECESS W/ 5/8" TYPE X GWB PRIOR TO INSTALLATION OF DISPENSER TO MAINTAIN WALL RATING. DISPENSER REQUIRES 4" MIN. CLEAR DEEP RECESS IN WALL.



Branding / Bank Branch Interior Design:
THE ELEMENT GROUP
125 Brewery Lane
Suite #9
Portsmouth, NH 03801
T. 603.319.9551

Structural Engineering:
STRUCTURAL INTEGRITY ENGINEERS

77 Oak Street
Portland, ME 04101
T. 207.774.4614

HVAC & plumbing Engineering:
MECHANICAL SYSTEMS ENGINEERS

Royal River Center, Unit 10
10 Forest Falls Drive
Yarmouth, ME 04096
T. 207.846.1441

Electrical Engineering:
SWIFT CURRENT ENGINEERING

Royal River Center, Unit 4B
10 Forest Falls Drive
Yarmouth, ME 04096
T. 207.847.9280



Portland Branch
27 Pearl Street
1st Floor Tenant Space
Portland, Maine

FINAL CONSTRUCTION SET

MARCH 4, 2015

LAYOUT PLAN / ENLARGED PLANS

Scale: As Noted

A1.1