




Reviewed for Code Compliance  
Inspections Division  
Approved with Conditions

Date: 10/14/14

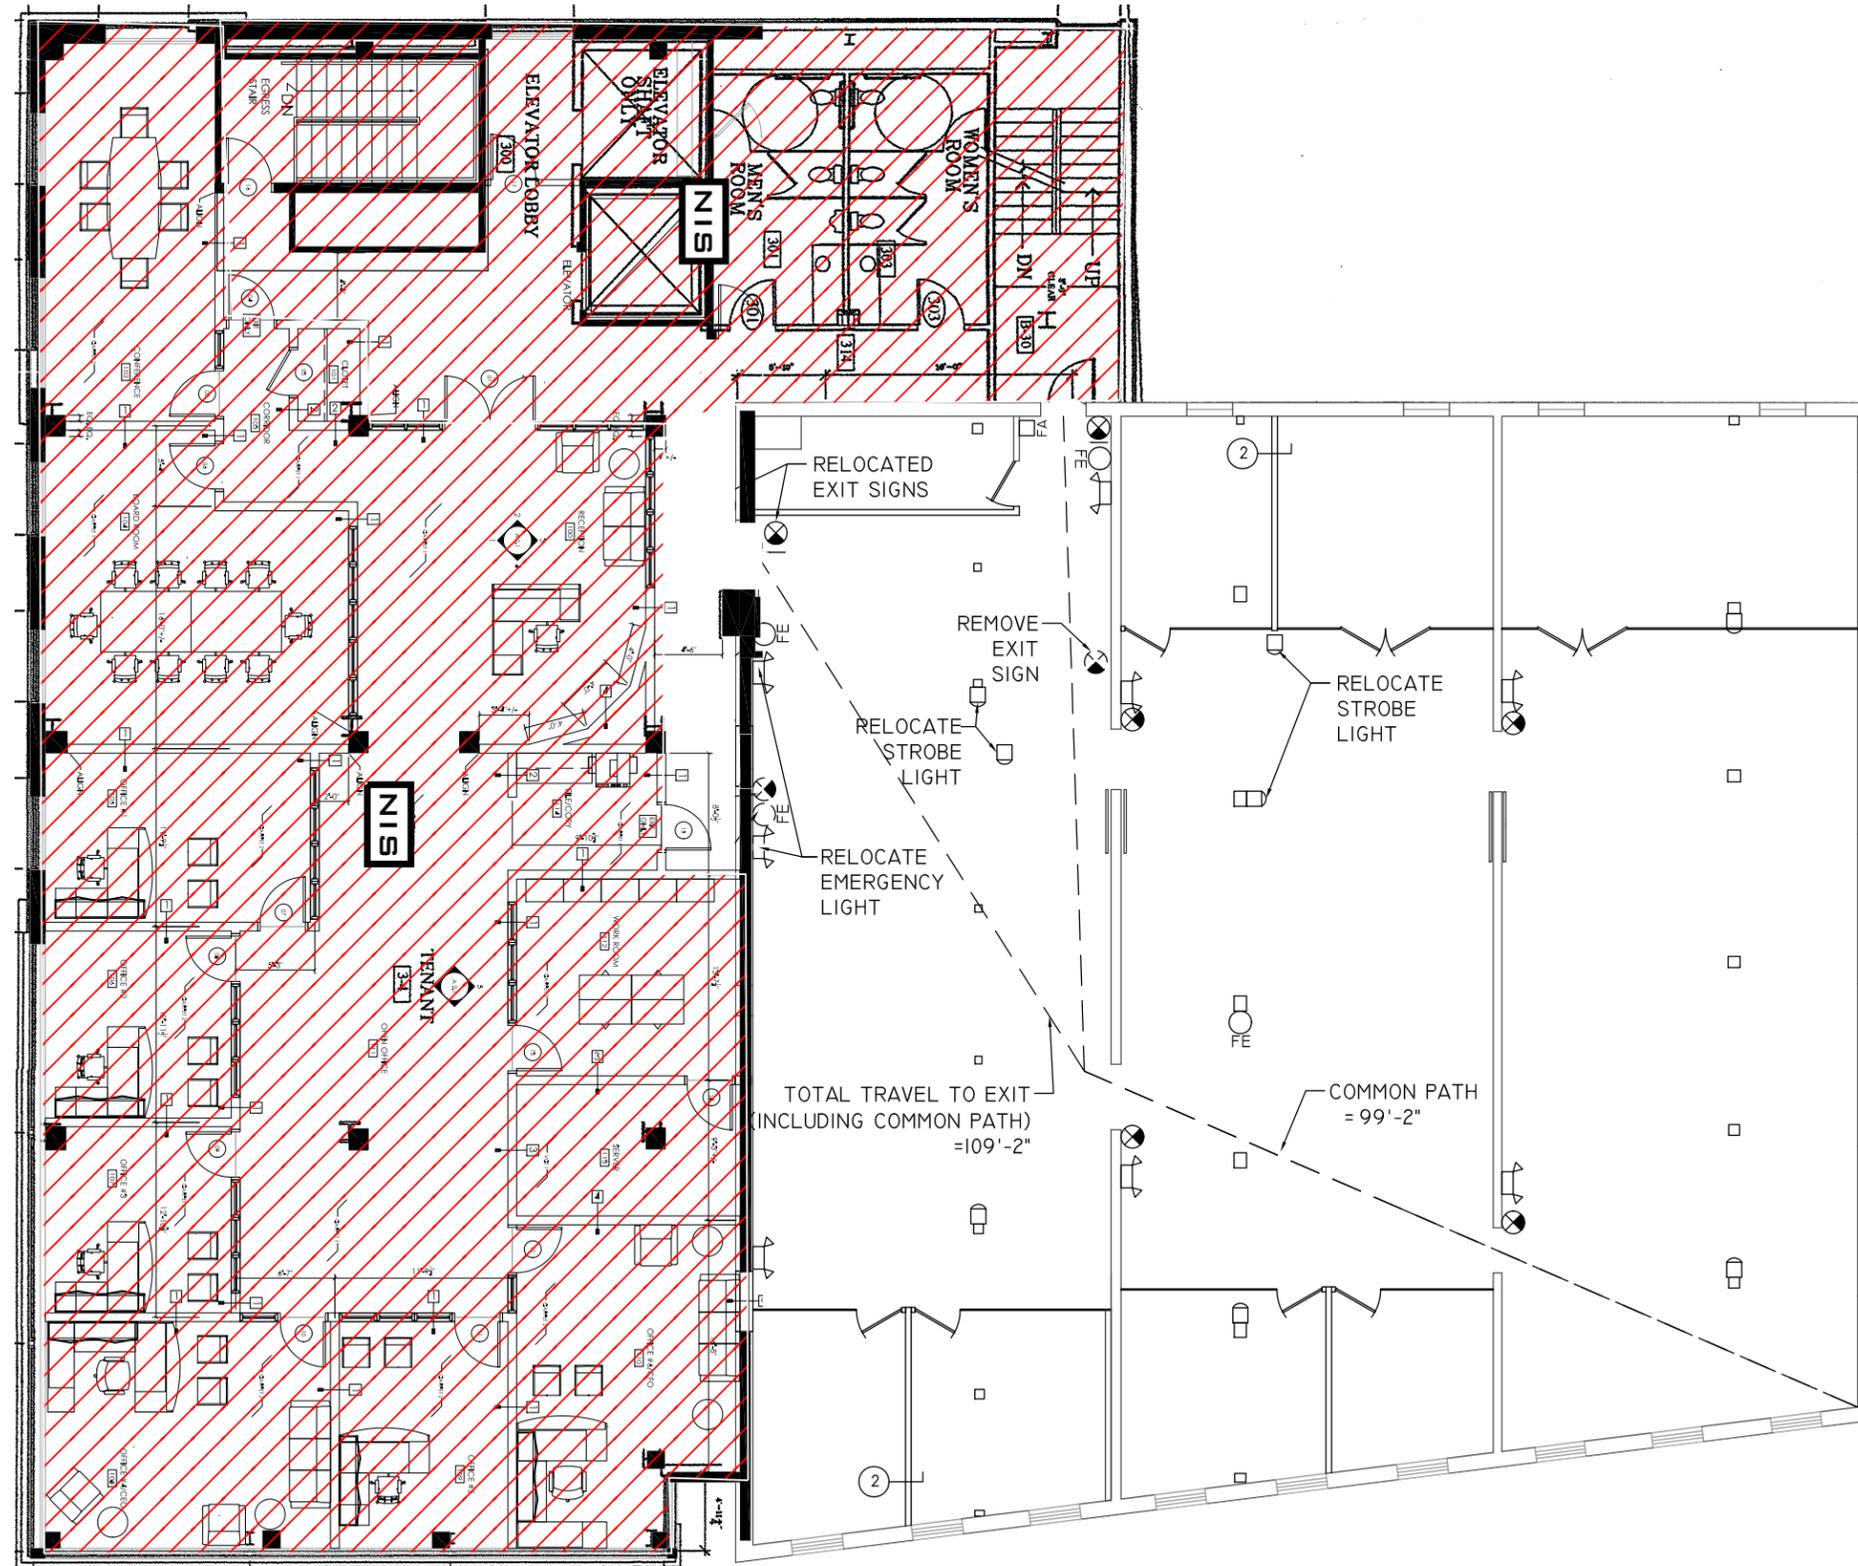

1

SCALE: NTS

### KEY PLAN