

5TH FLOOR CUSTOM HOUSE S

ARCHITECTURE
565 CONGRESS STREET
PORTLAND, MAINE 04101 207-650-6414 senatorearchitecture.com

CONSULTANTS:

REVISIONS:

DATE: 07 SEPTEMBER 2016 PROJECT No. DRAWN BY: CHECKED BY:

SCALE: SHEET TITLE:

CODE REVIEW PLAN

AS NOTED

G1-1

LEGEND




EXIT

FIRE EXTINGUISHER

GENERAL NOTE:

1.) EMERGENCY LIGHTING BY DESIGN / BUILD **ELECTRICAL CONTRACTOR** (NOT SHOWN ON PLAN)

2.) EXIT SIGNS ARE SHOWN FOR GRAPHIC PURPOSES ONLY. DESIGN / BUILD ELECTRICAL CONTRACTOR TO BE RESPONSIBLE FOR FINAL LOCATIONS AND CODE COMPLIANCE.

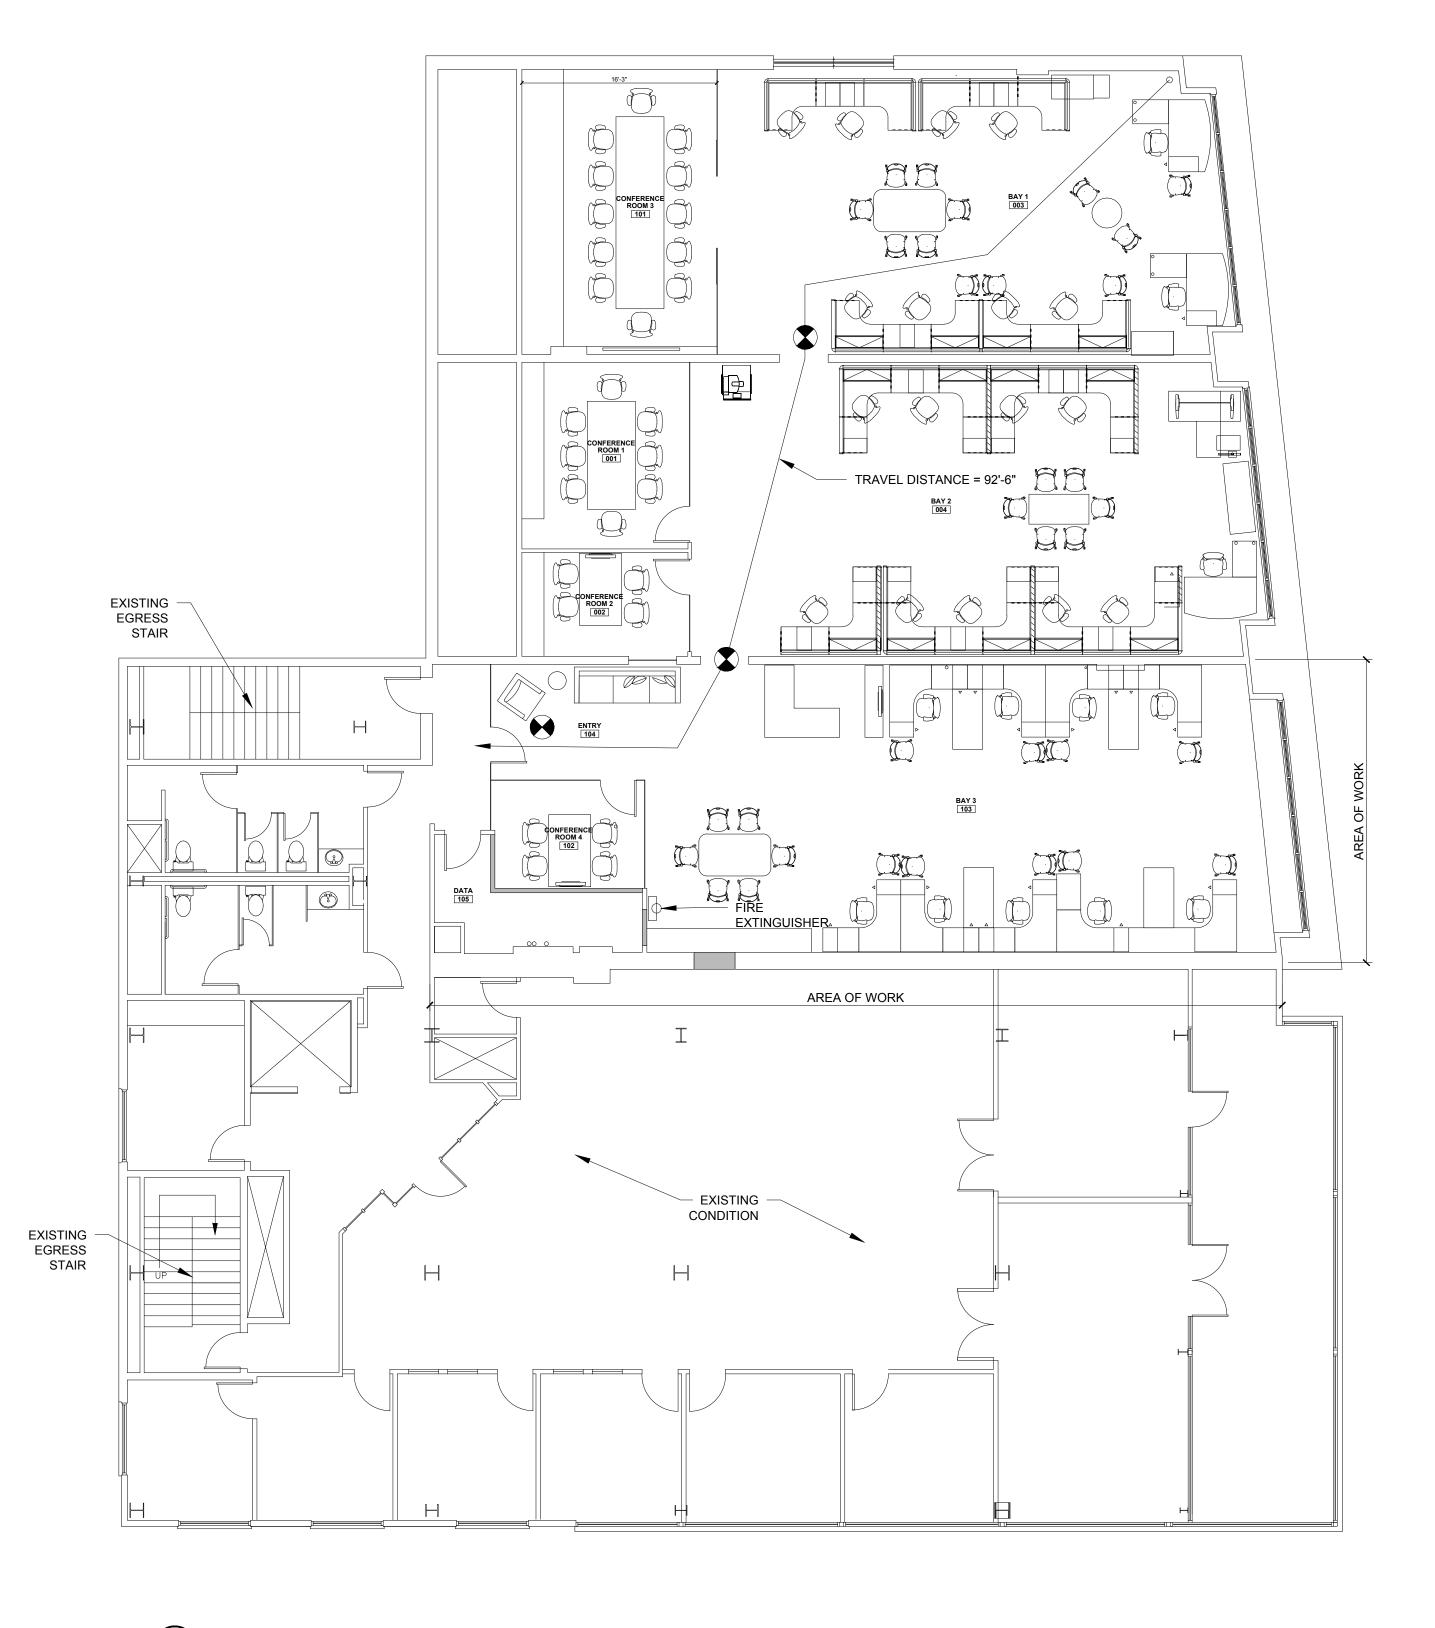

1 CODE REVIEW PLAN
1/8" = 1'-0"