



# General Building Permit Application

If you or the property owner owes real estate or personal property taxes or user charges on any property within the City, payment arrangements must be made before permits of any kind are accepted.

Location/Address of Construction: <u>7 Custom House</u> <u>4<sup>th</sup> floor</u>		
Total Square Footage of Proposed Structure/Area		Square Footage of Lot
Tax Assessor's Chart, Block & Lot Chart#      Block#      Lot#	Applicant * <u>must be owner</u> Lessee or Buyer* Name <u>OLYMPIA EQUITY IV</u> Address <u>7 CUSTOM HOUSE ST. 5<sup>th</sup> FLR</u> City, State & Zip <u>PORTLAND, ME</u>	Telephone: <u>874-9990</u>
029      k      001		
Lessee/DBA (if Applicable) <u>OUTSIDE TELEVISION</u>	Owner (if different from Applicant) Name <u>S.A.A.</u> Address City, State & Zip	Cost Of Work: \$ <u>3,834</u> C of O Fee: \$ _____ Total Fee: \$ _____
Current legal use (i.e. single family) <u>OFFICE SPACE</u> If vacant, what was the previous use? <u>N/A</u> Proposed Specific use: <u>OFFICE SPACE</u> Is property part of a subdivision? <u>NO</u> If yes, please name _____ Project description: <u>NEW PARTITIONS FOR CORNER OFFICE</u>		
Contractor's name: <u>FINE HOME BUILDERS OF MAINE</u> Address: <u>73 ROSS ROAD</u> City, State & Zip <u>OLD ORCHARD BEACH, ME 04064</u> Telephone: <u>(207) 939-9880</u> Who should we contact when the permit is ready: <u>TON HODGKINS</u> Telephone: _____ Mailing address: <u>S.A.A.</u>		

**Please submit all of the information outlined on the applicable Checklist. Failure to do so will result in the automatic denial of your permit.**

In order to be sure the City fully understands the full scope of the project, the Planning and Development Department may request additional information prior to the issuance of a permit. For further information or to download copies of this form and other applications visit the Inspections Division on-line at [www.portlandmaine.gov](http://www.portlandmaine.gov), or stop by the Inspections Division office, room 315 City Hall or call 874-8703.


I hereby certify that I am the Owner of record of the named property, or that the owner of record authorizes the proposed work and that I have been authorized by the owner to make this application as his/her authorized agent. I agree to conform to all applicable laws of this jurisdiction. In addition, if a permit for work described in this application is issued, I certify that the Code Official's authorized representative shall have the authority to enter all areas covered by this permit at any reasonable hour to enforce the provisions of the codes applicable to this permit.

Signature: [Signature] Date: 02/15/11


**This is not a permit; you may not commence ANY work until the permit is issued**

custom house-blake bldg - 04


1/3

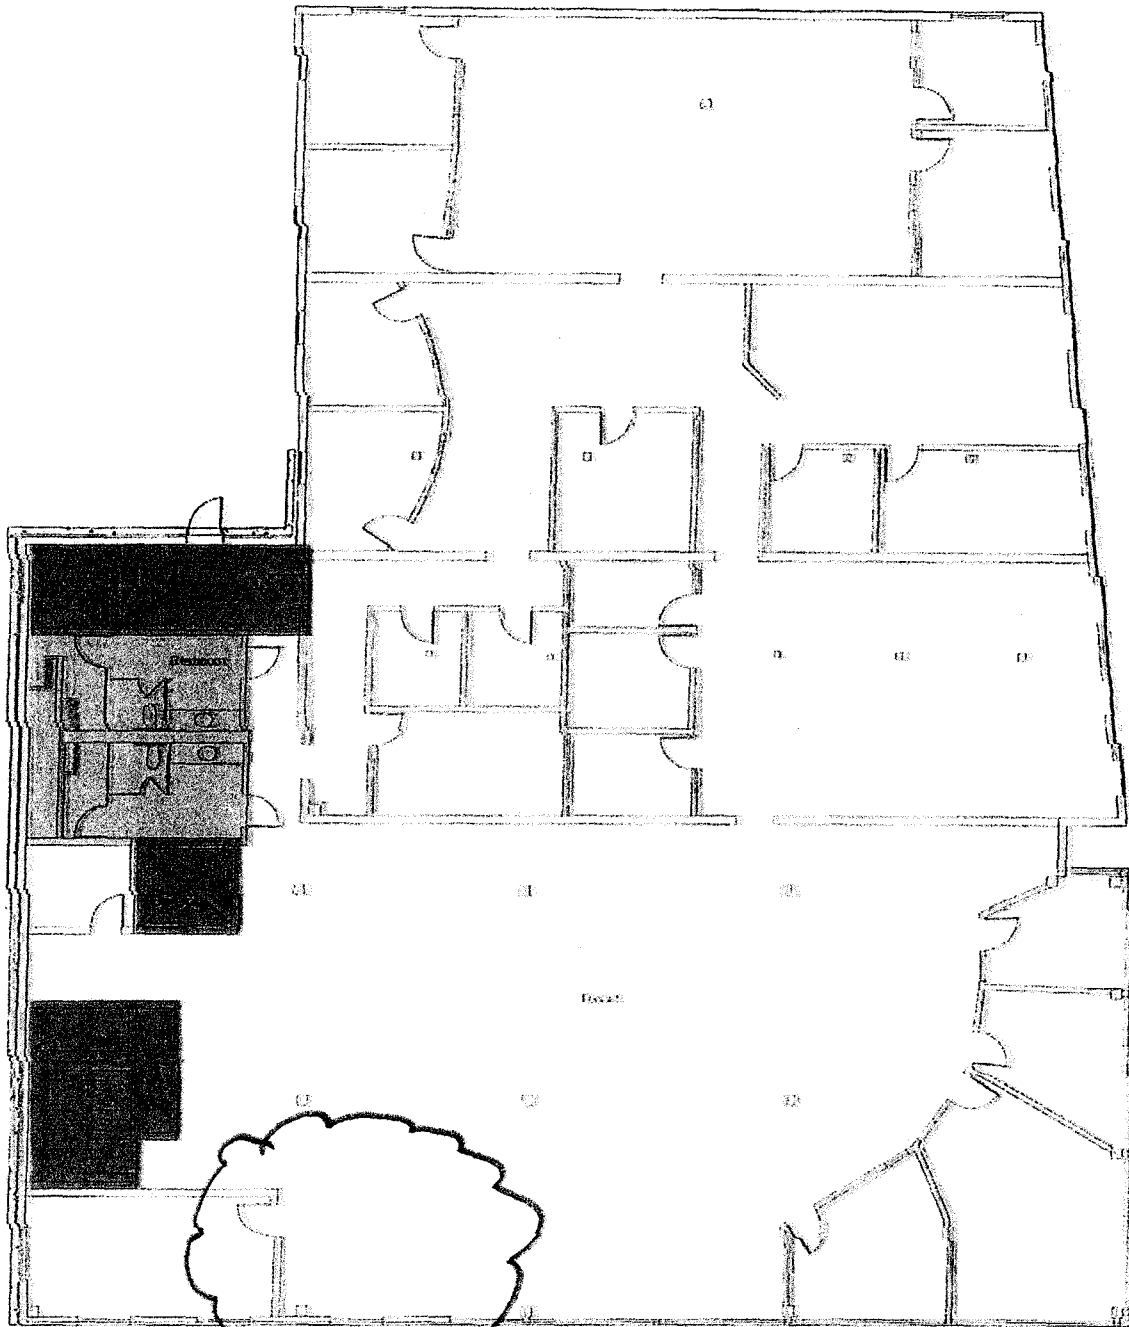

SHE 2/3

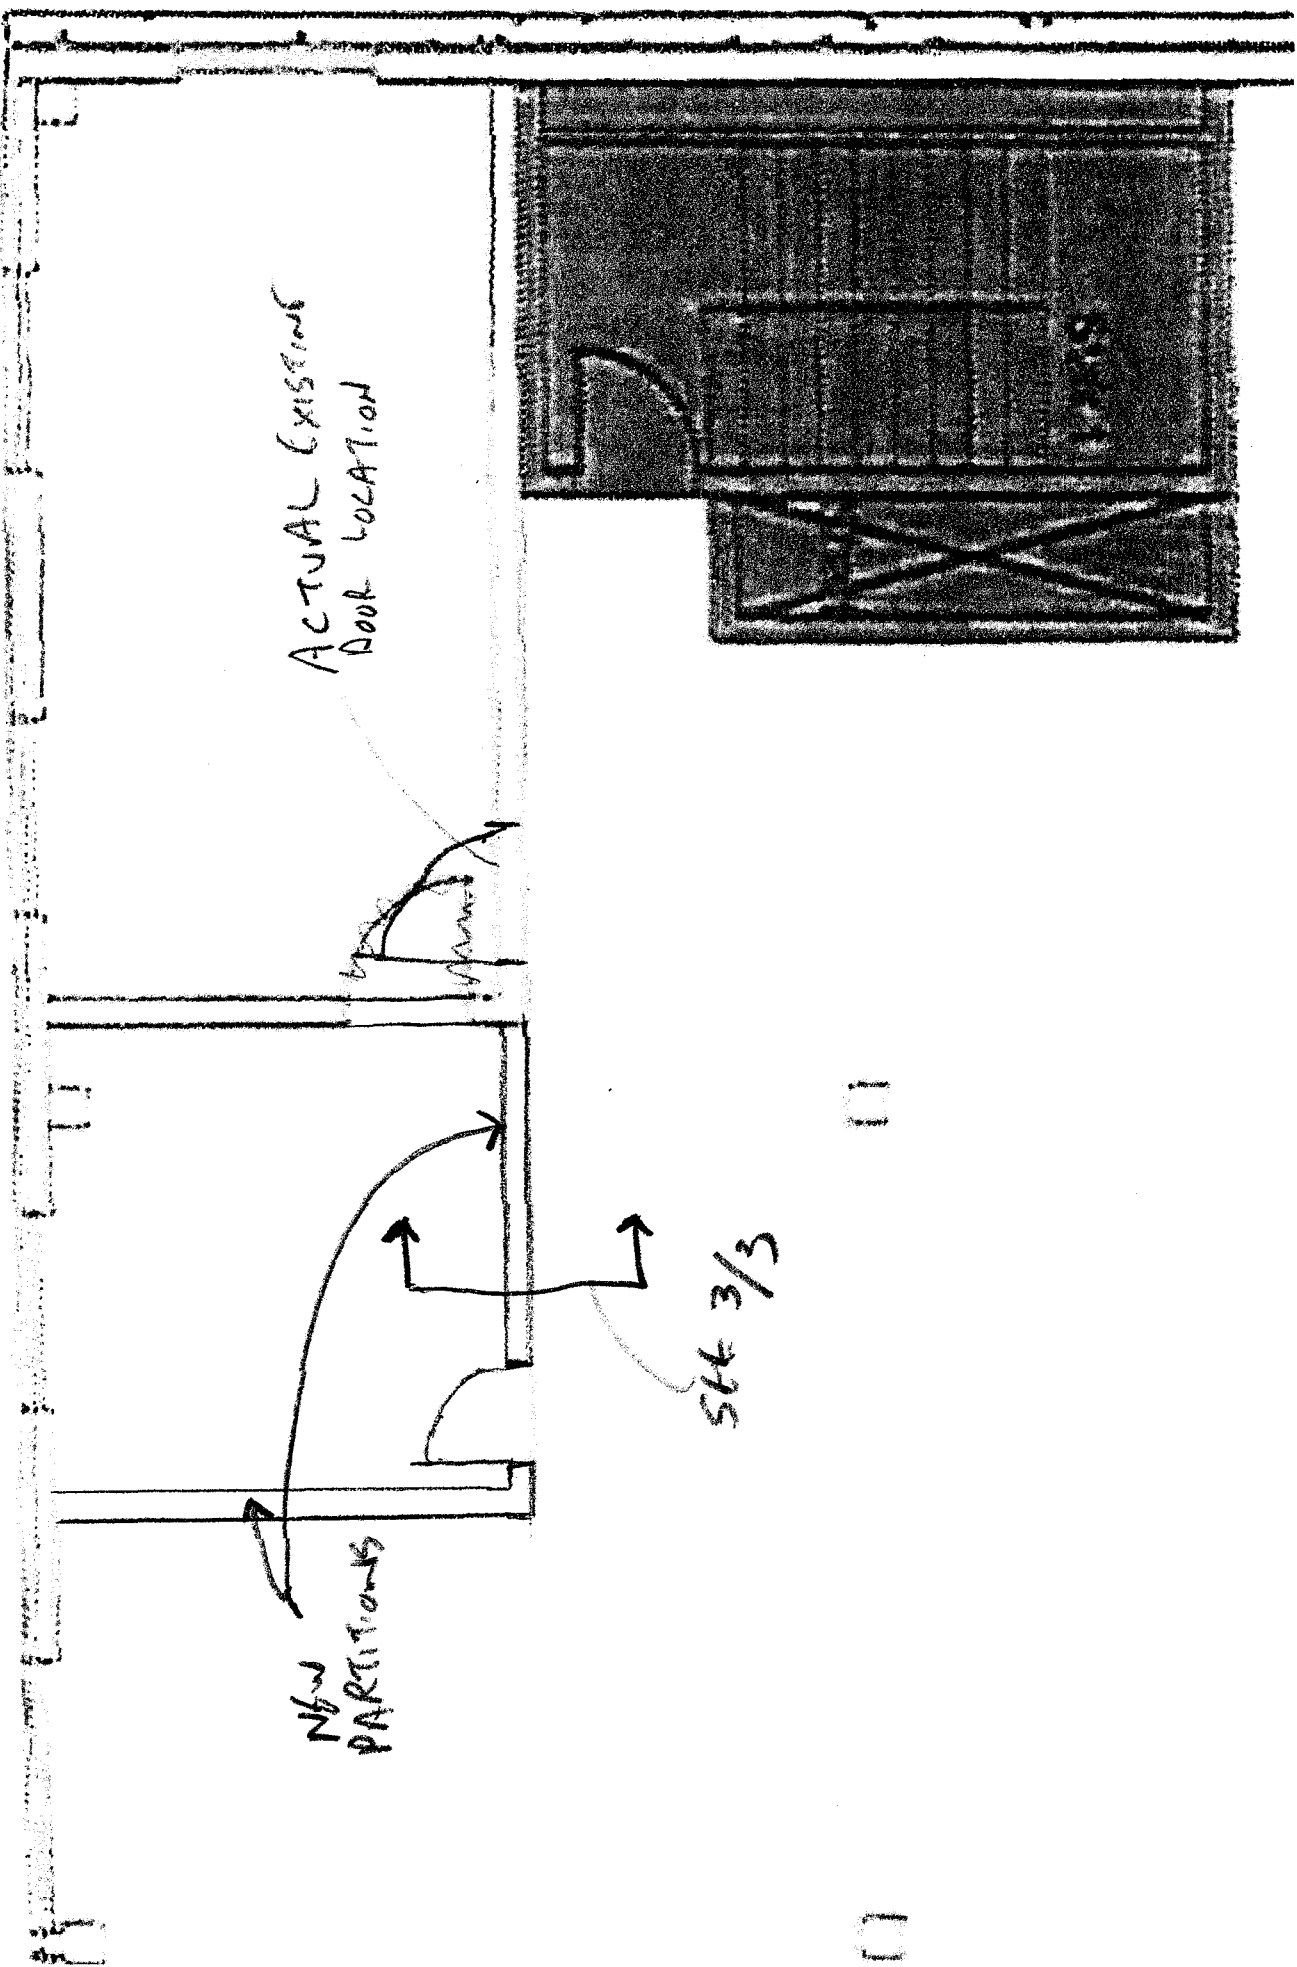

# CROSS SECTION

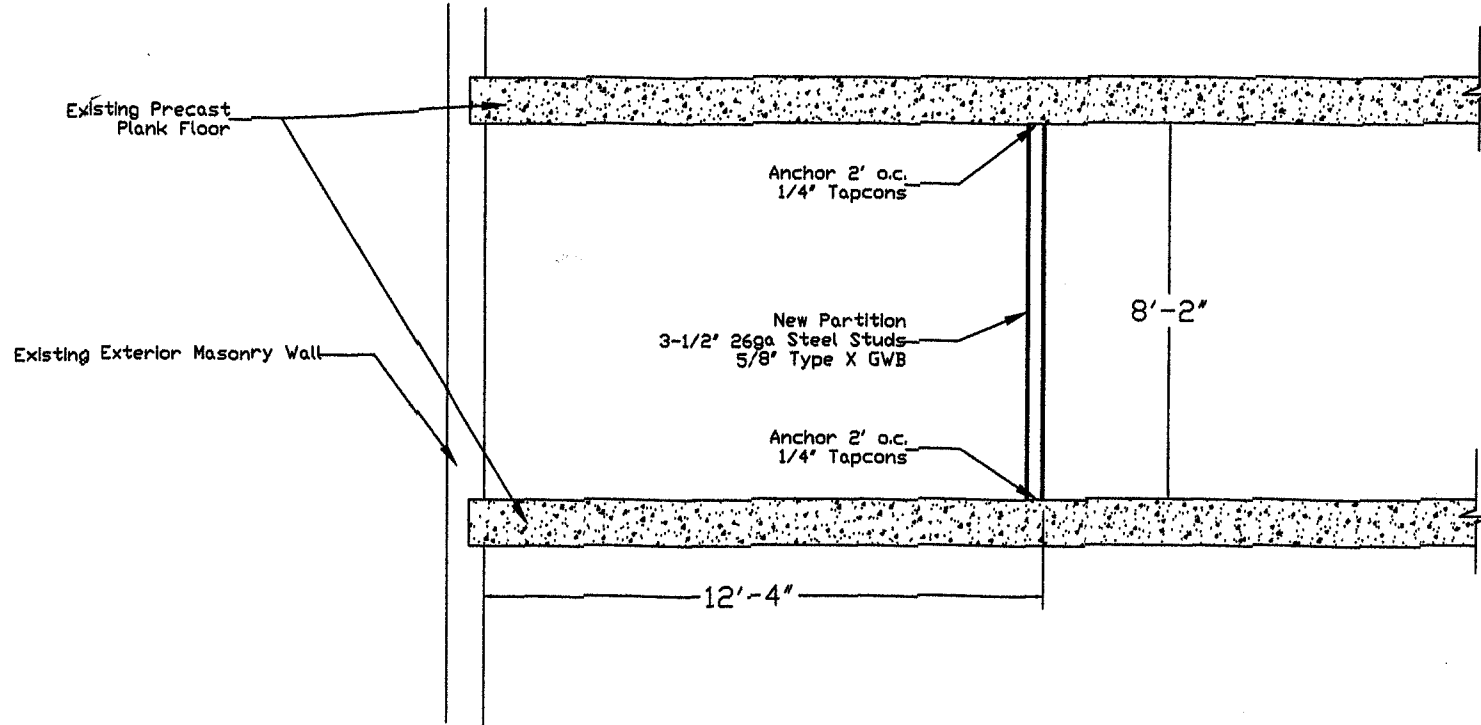

**FINE HOME BUILDERS** of Maine  
73 Ross Road  
Old Orchard Beach, ME 04064

Tel/Fax (207) 934-2141  
Cell (207) 939-9880

PROJECT  
Outside Television

SIZE

DATE

02/14/11

DRAWN BY

Jon Hodgkins

REV

0

SCALE

DESCRIPTION

Office Space

DWG NO.

1/1

3/3