


Window Placement: Option 2

The new window opening is shorter in height than the windows above and below. This design allows for the non-disturbance of the third row of lettering.

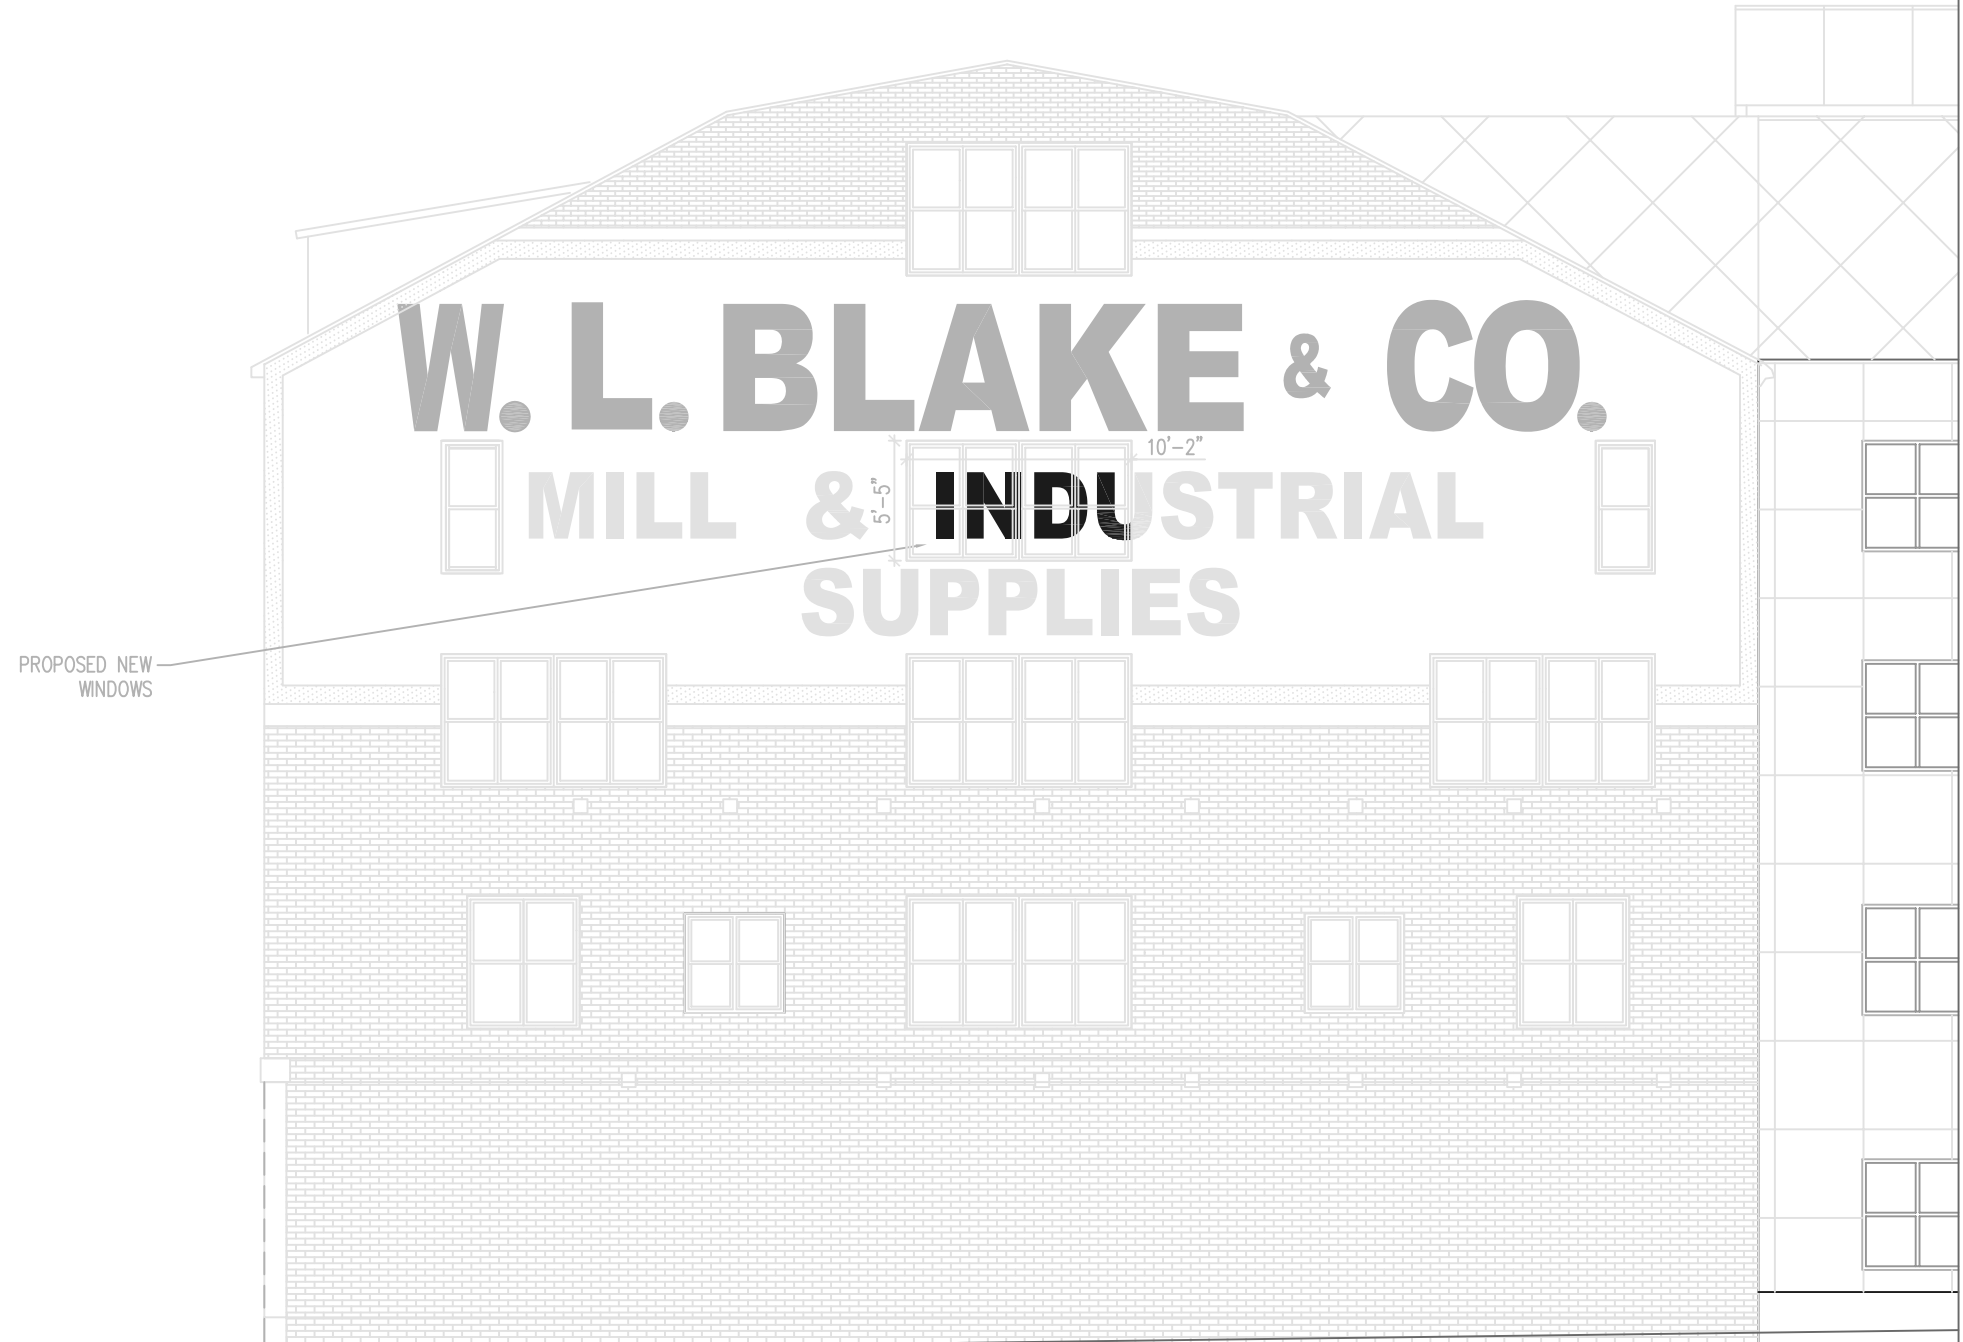

Consulting Engineer:

ARCHETYPE
architects
48 Union Wharf Portland, Maine 04101
(207) 772-6022 Fax (207) 772-4056

Architect:

Project:

BLAKE BUILDING
7 CUSTOM HOUSE STREET
PORTLAND, ME 04101

Revisions:

Scale:

Date:

PROPOSED WINDOW
ADDITION