




9 PLAN DETAIL
SCALE: 1 1/2" = 1'-0"

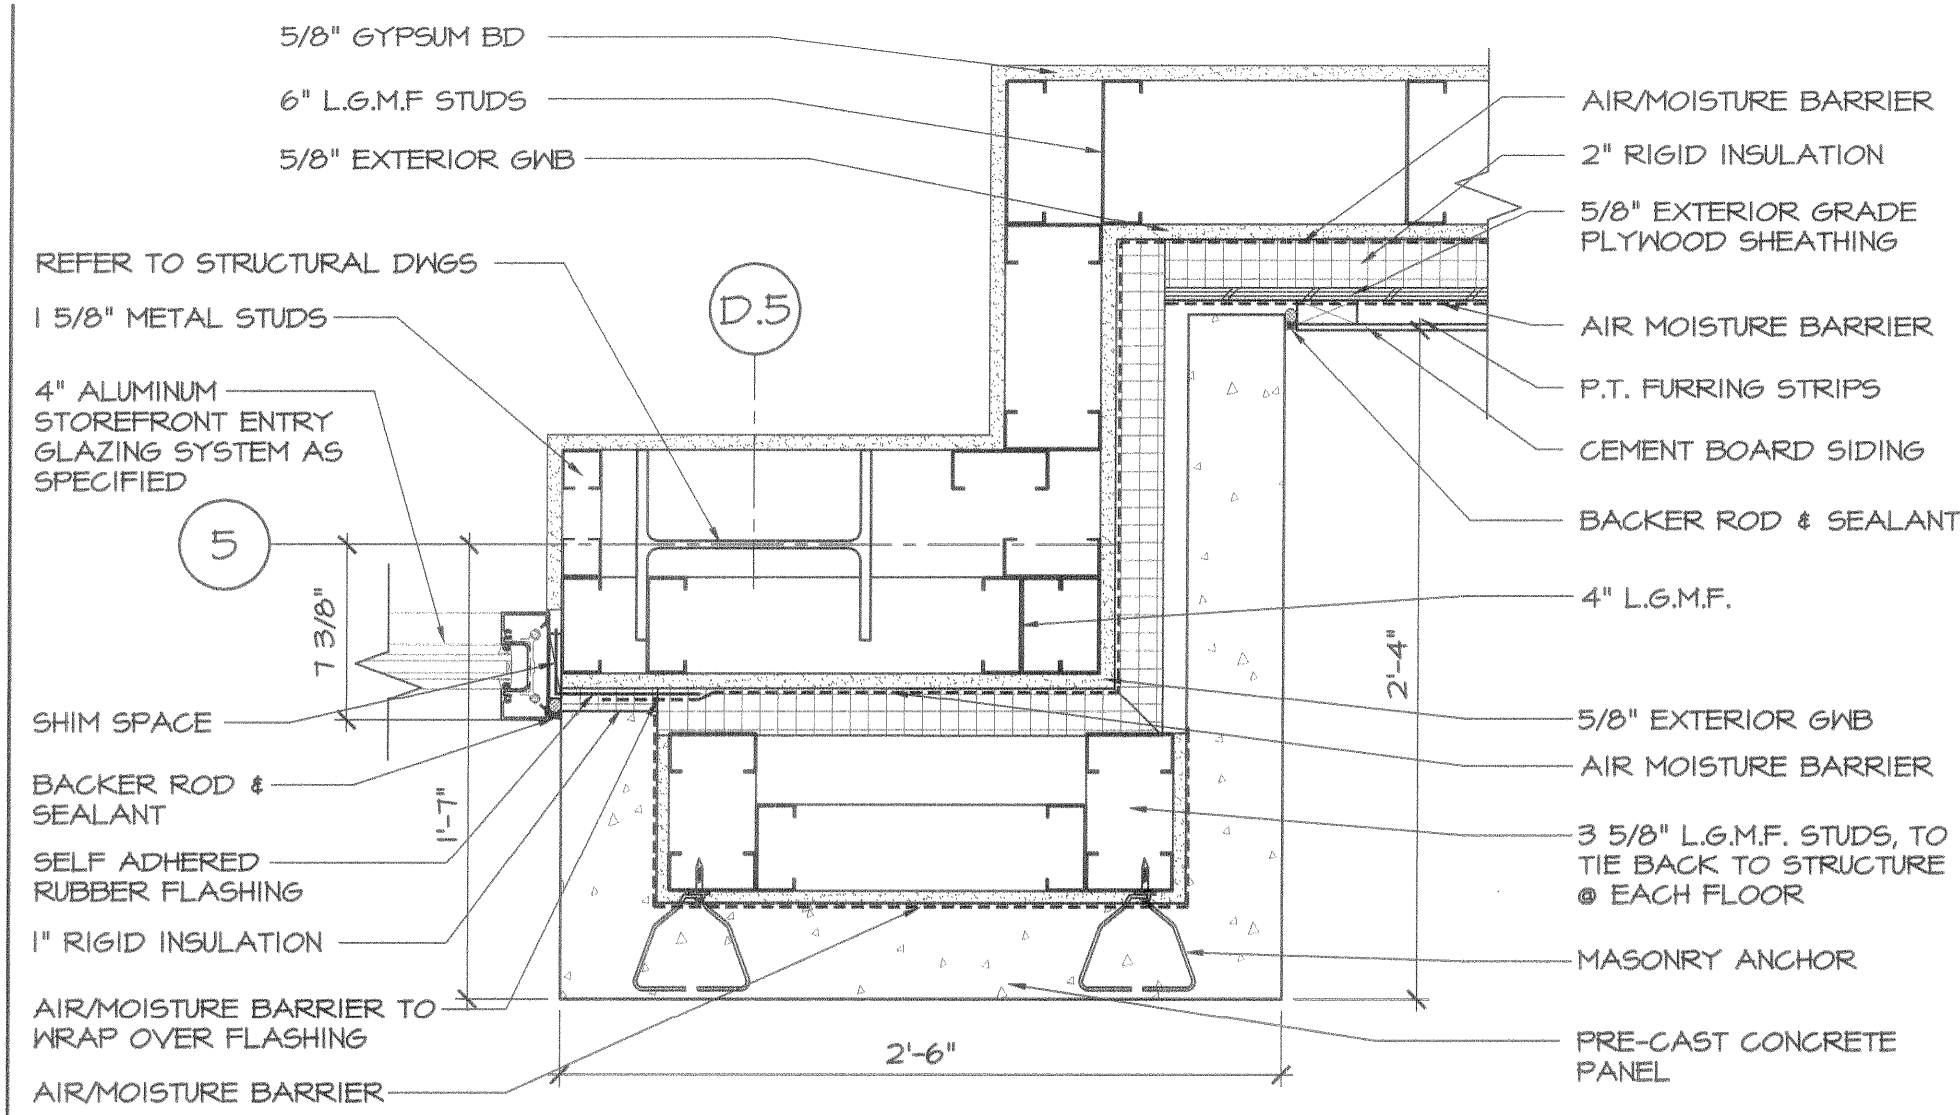


6 PLAN DETAIL WALL TRANSITION - 1ST FLOOR
SCALE: 1 1/2" = 1'-0"

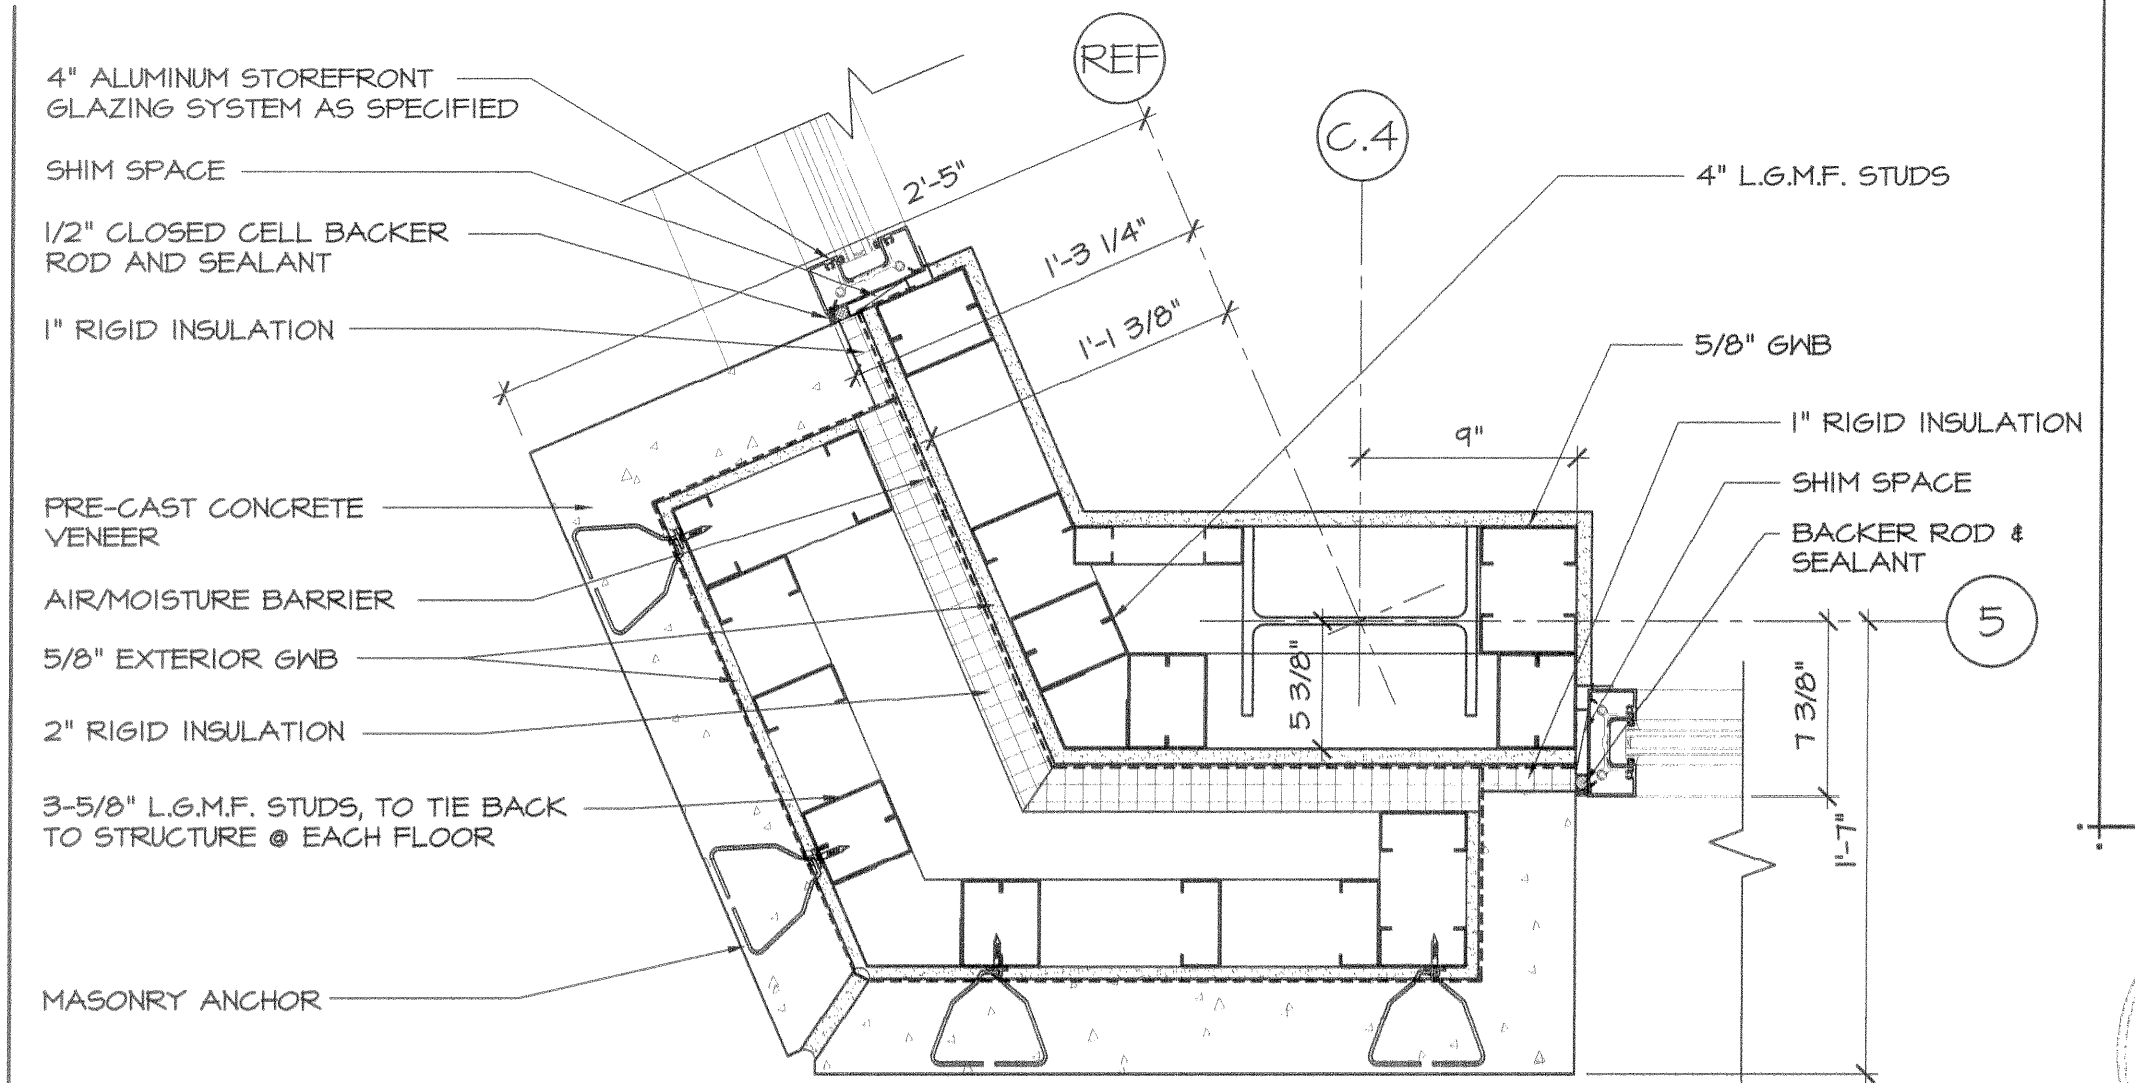


3 PLAN DETAIL AT OUTSIDE CORNER - 1st & 2nd FLOOR
SCALE: 1 1/2" = 1'-0"

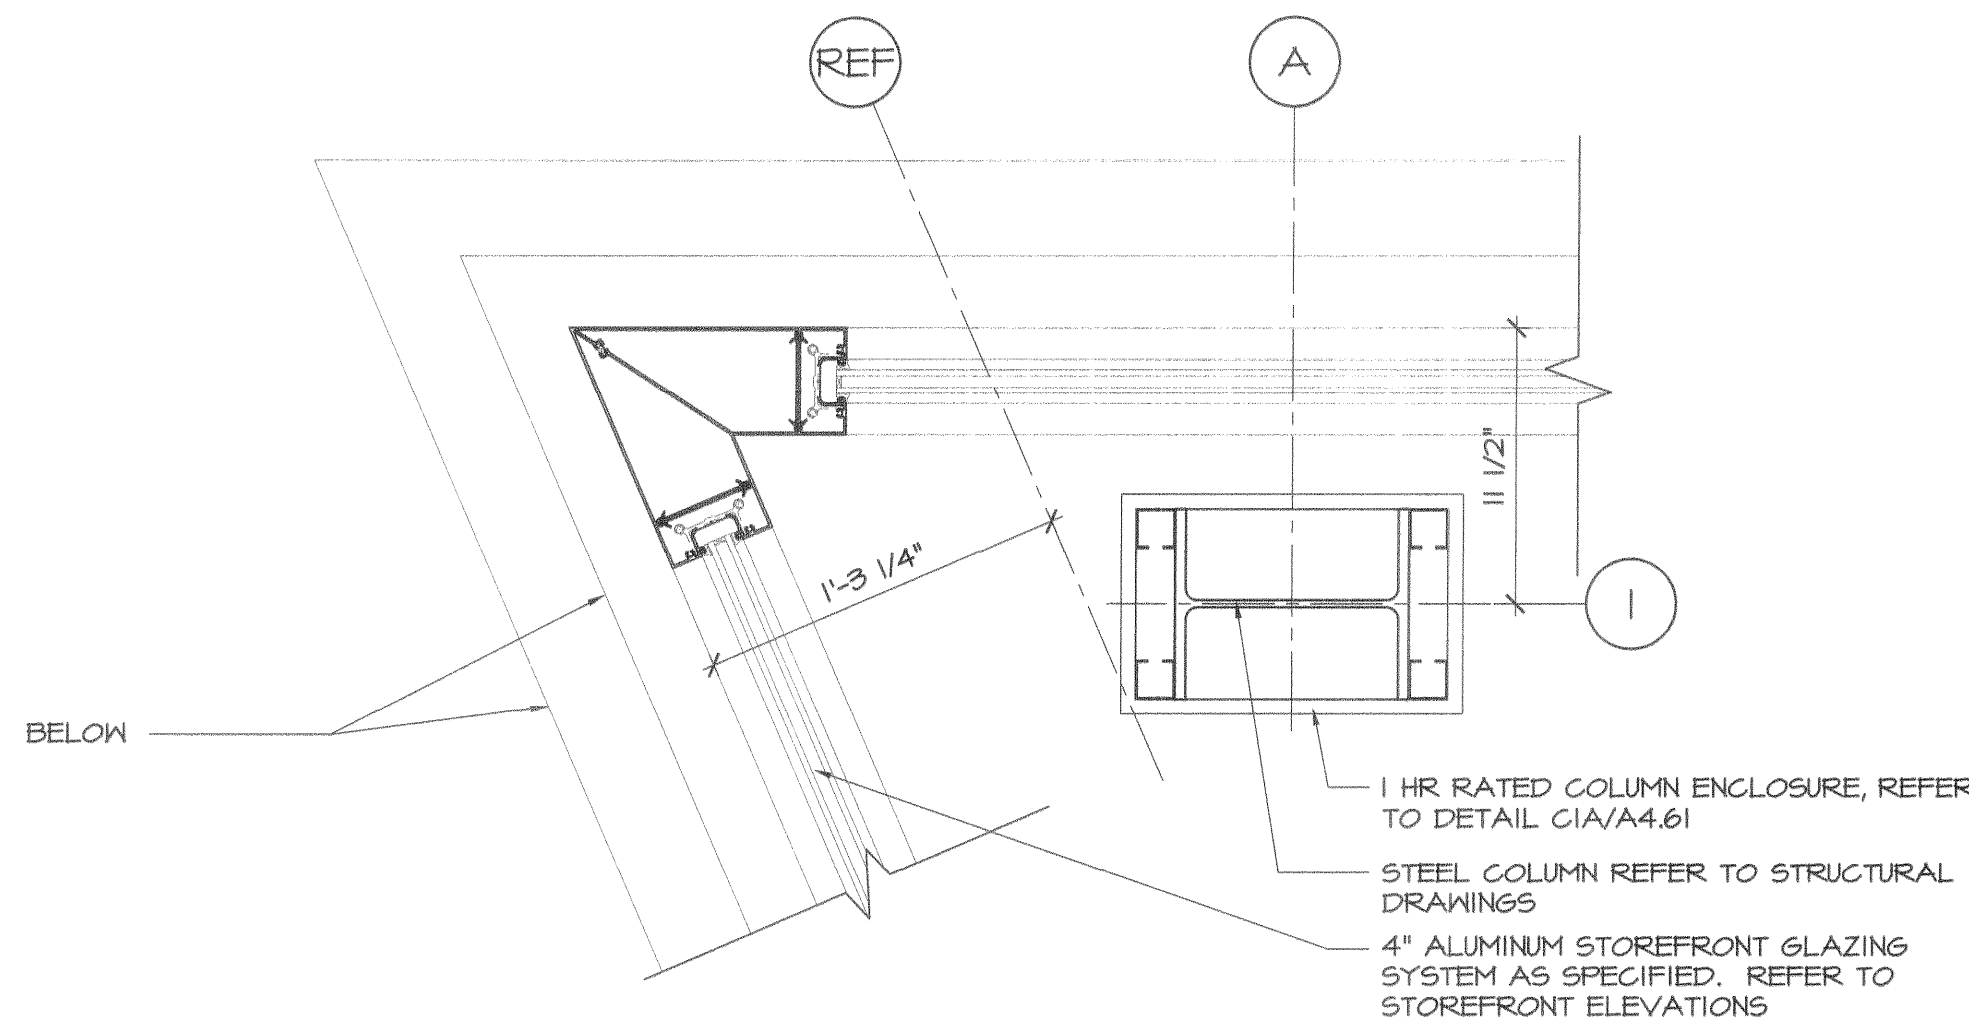


8 PLAN DETAIL @ STOREFRONT OUTSIDE CORNER
SCALE: 1 1/2" = 1'-0"

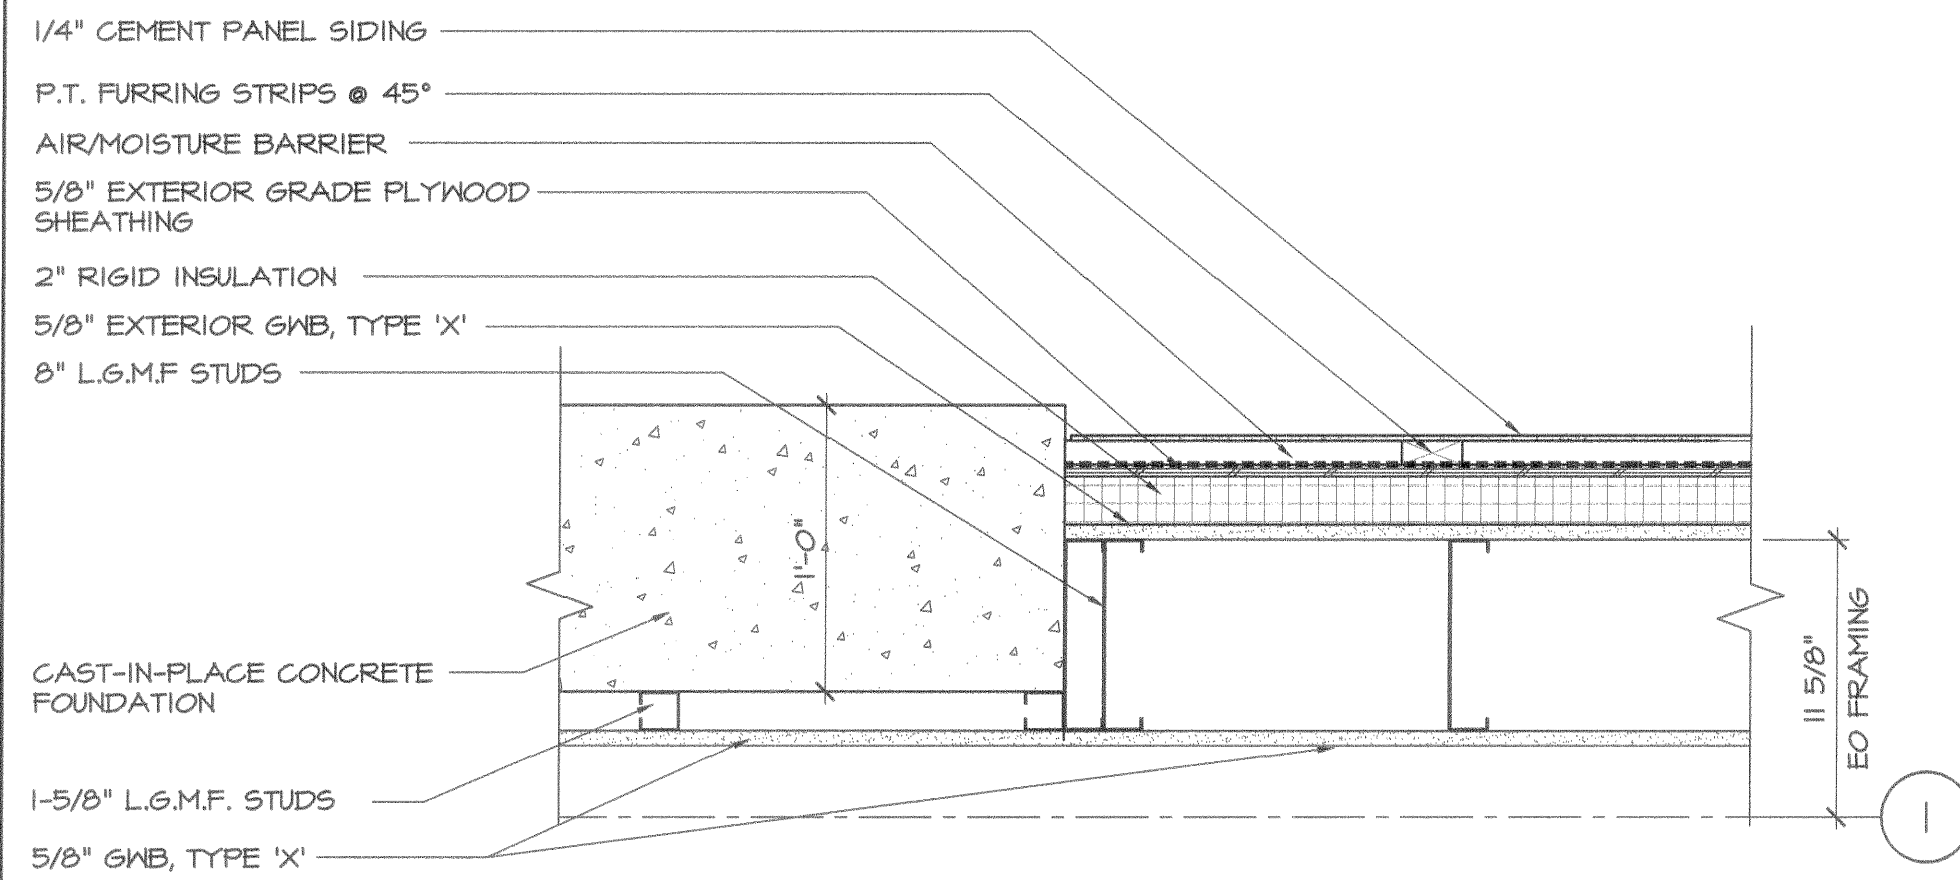


5 PLAN DETAIL AT LOWER LEVEL WALL TRANSITION
SCALE: 1 1/2" = 1'-0"

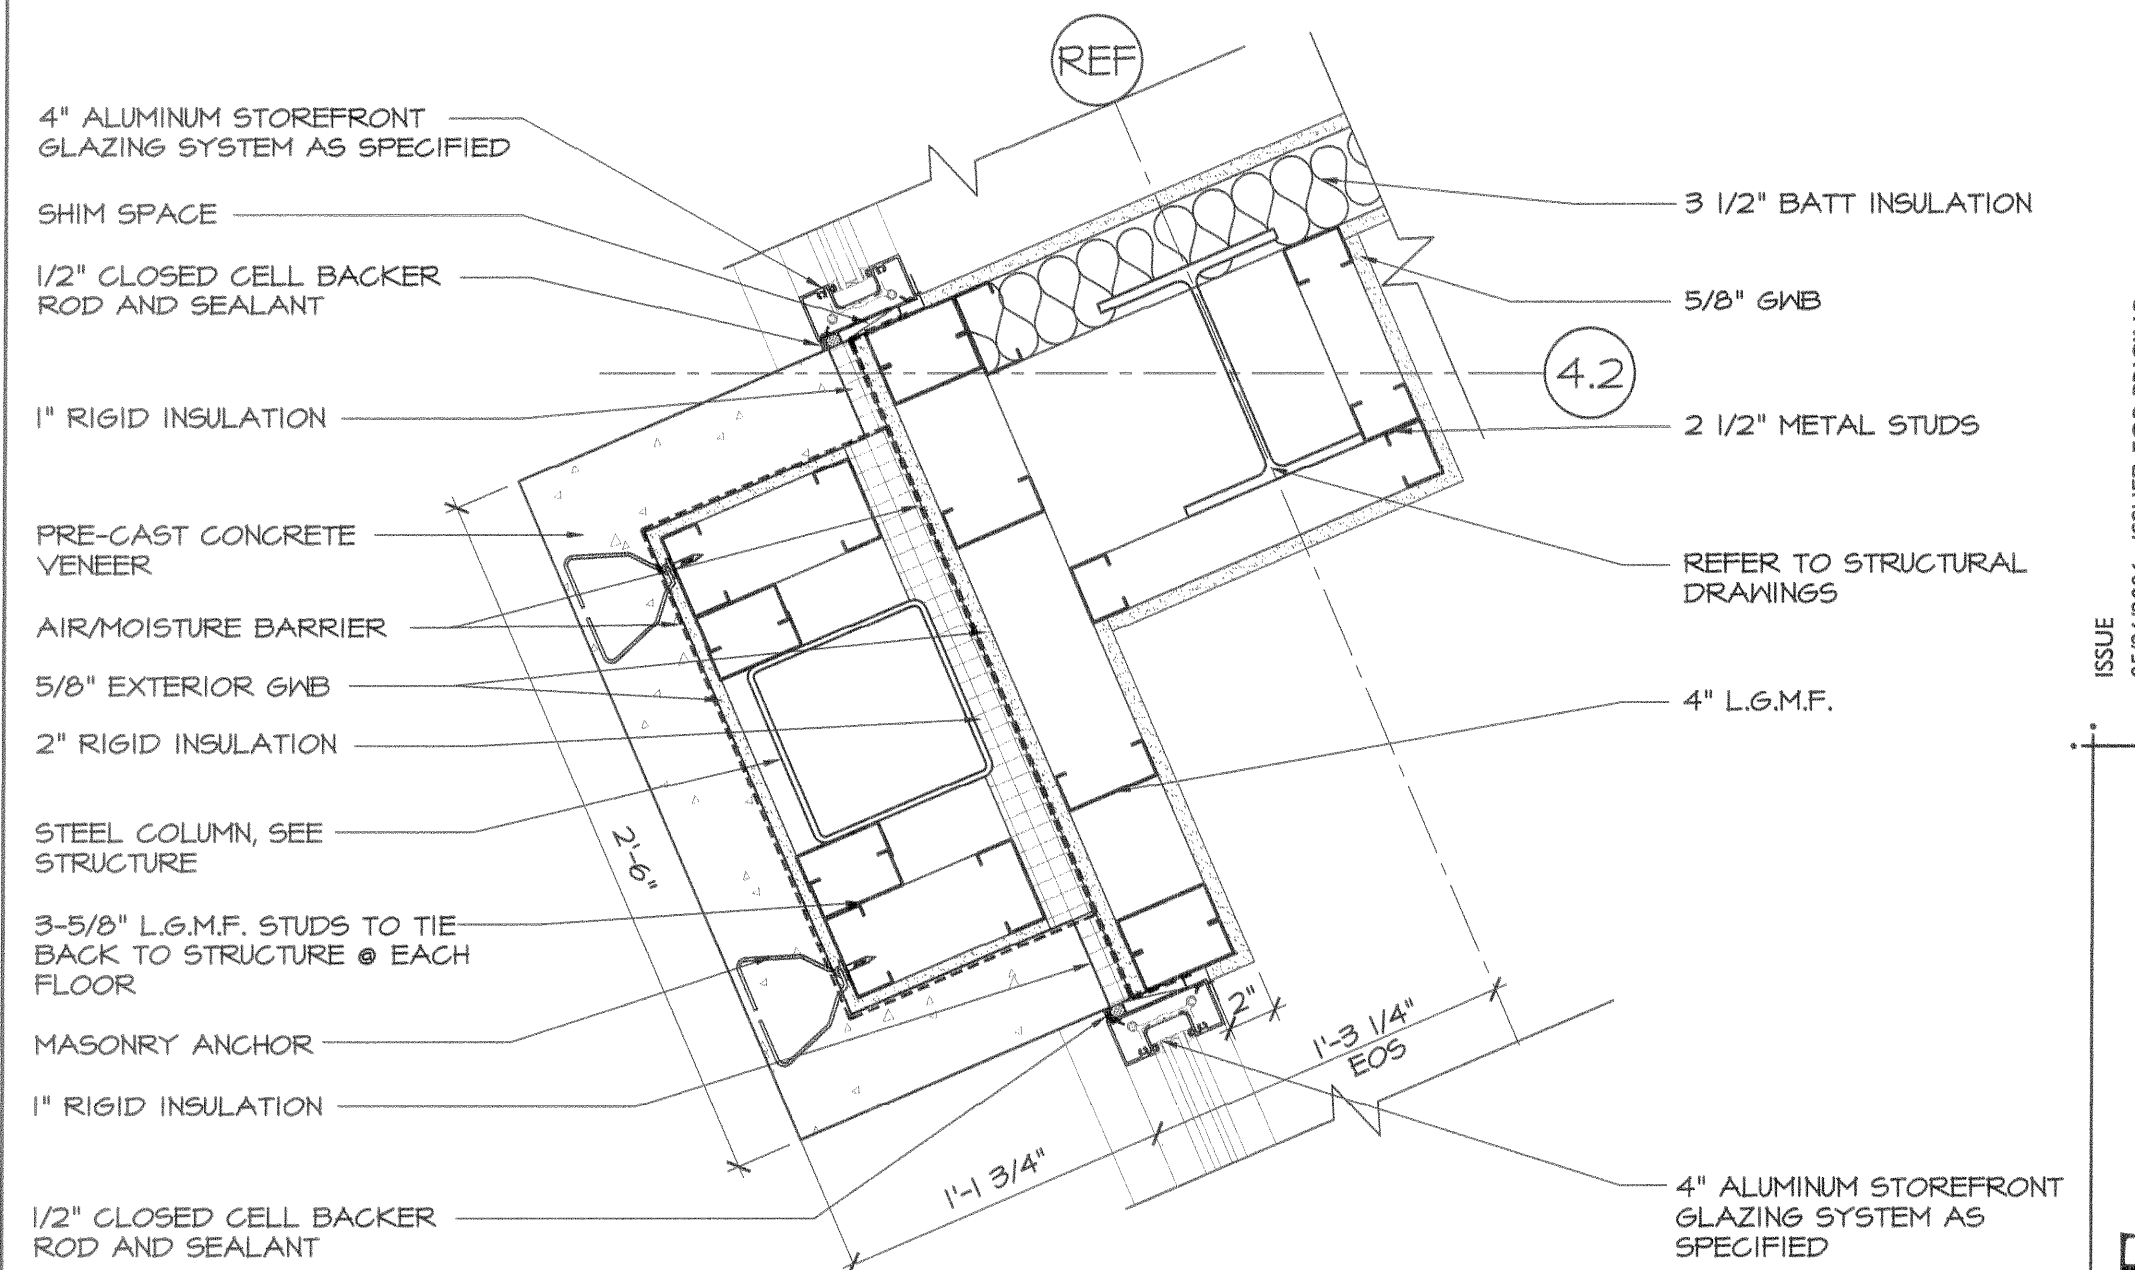


2 PLAN DETAIL AT ENTRY PIER - 1st FLOOR
SCALE: 1 1/2" = 1'-0"

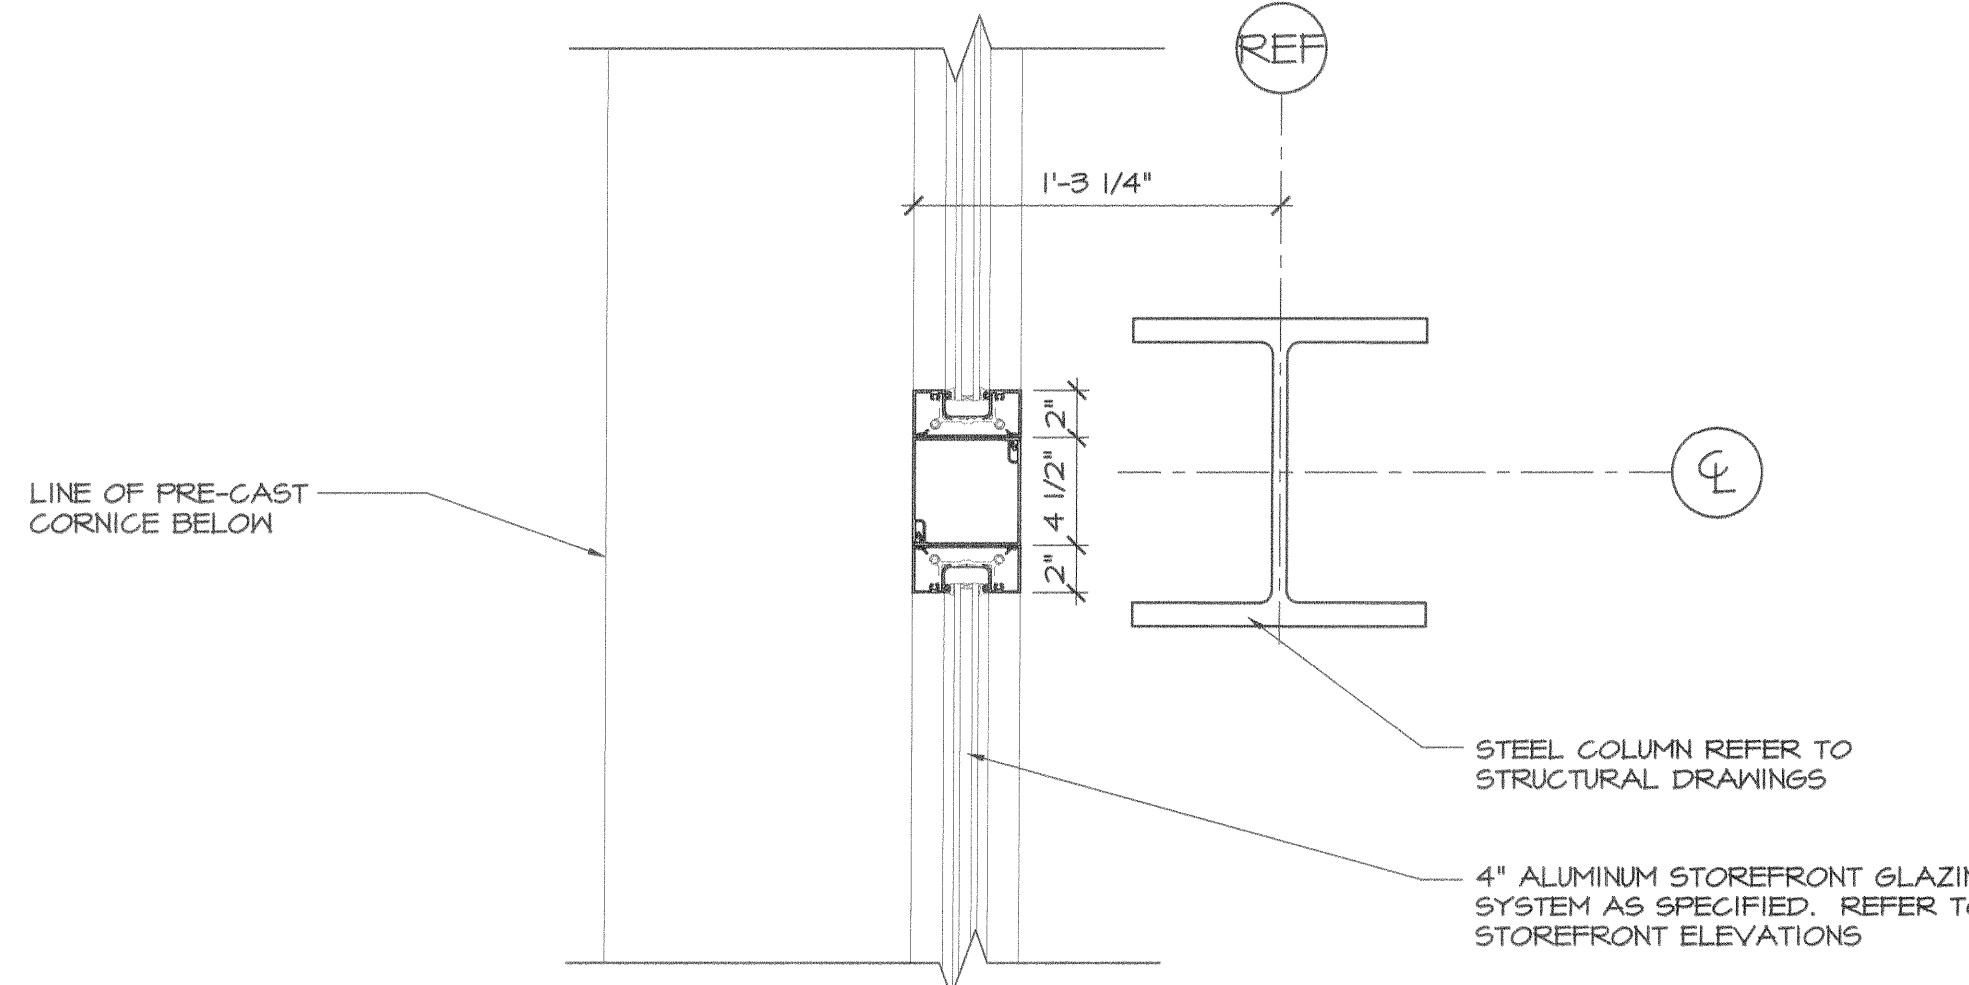

7 PLAN DETAIL @ STOREFRONT - 2ND FLOOR
SCALE: 1 1/2" = 1'-0"

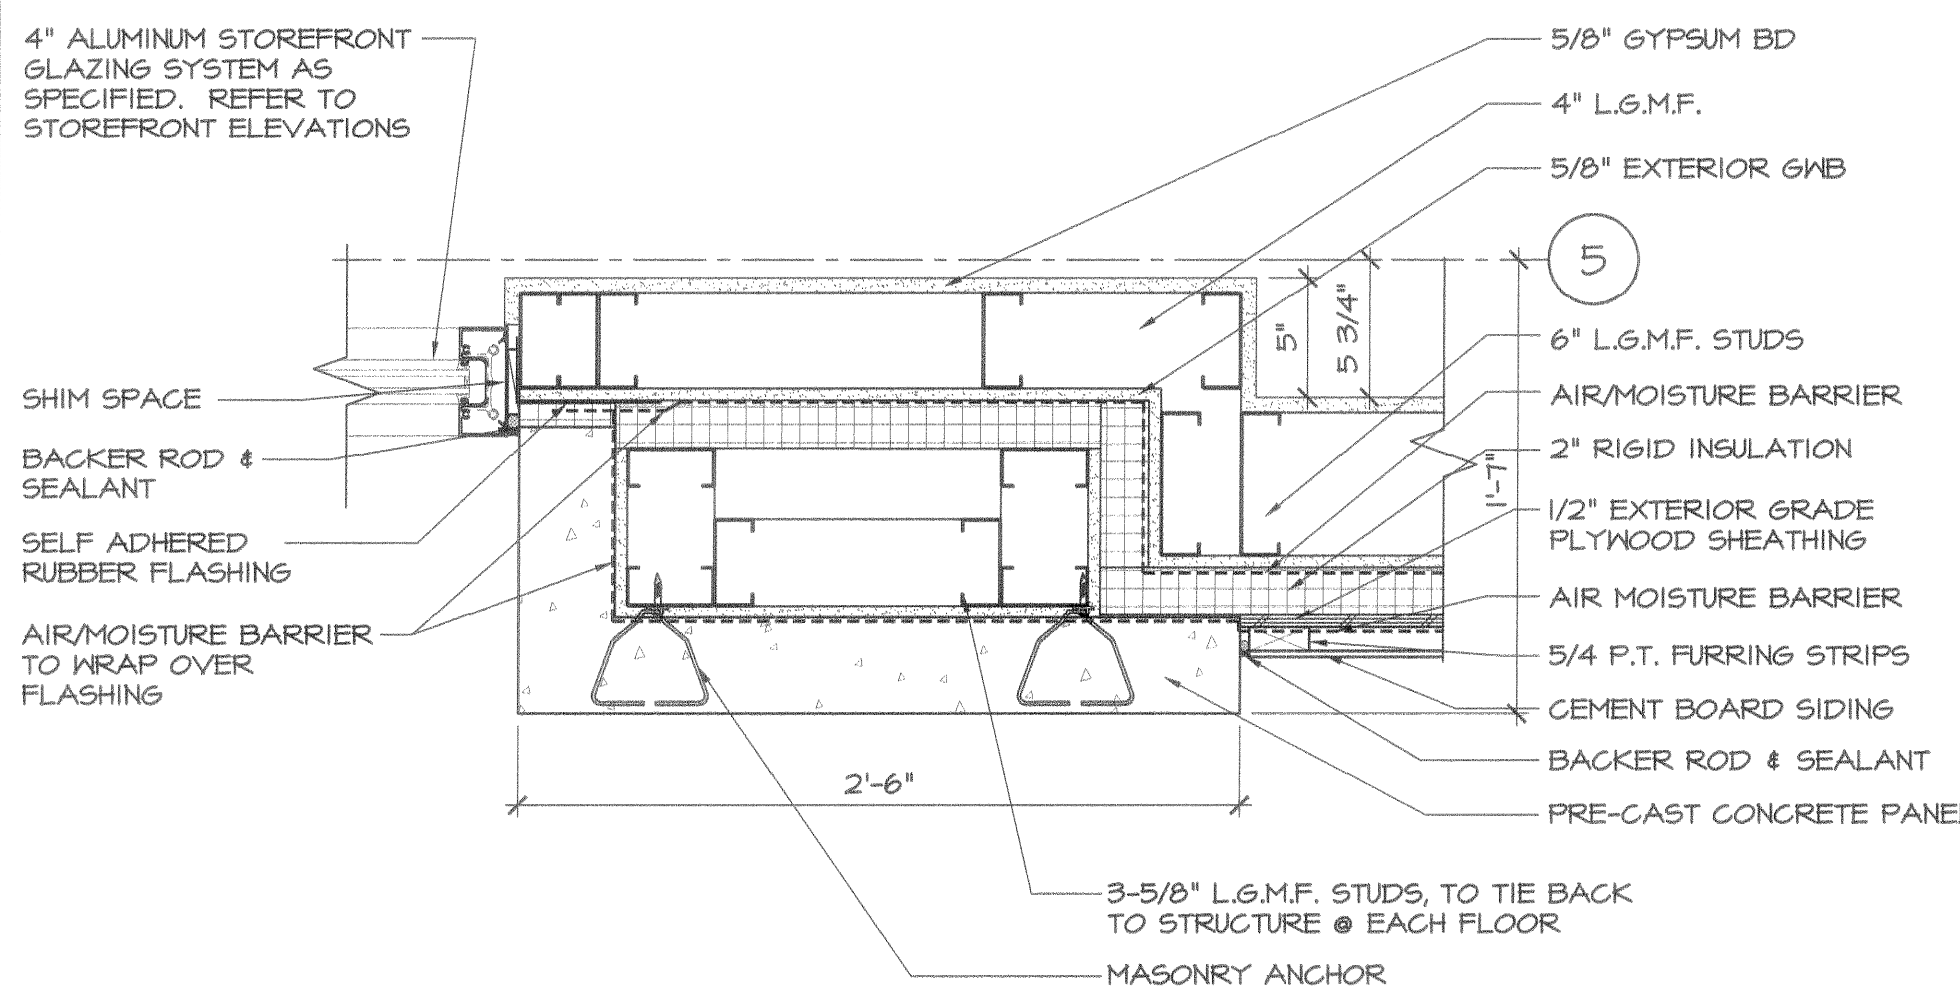

4 PLAN DETAIL @ PIER - 2ND FLOOR
SCALE: 1 1/2" = 1'-0"

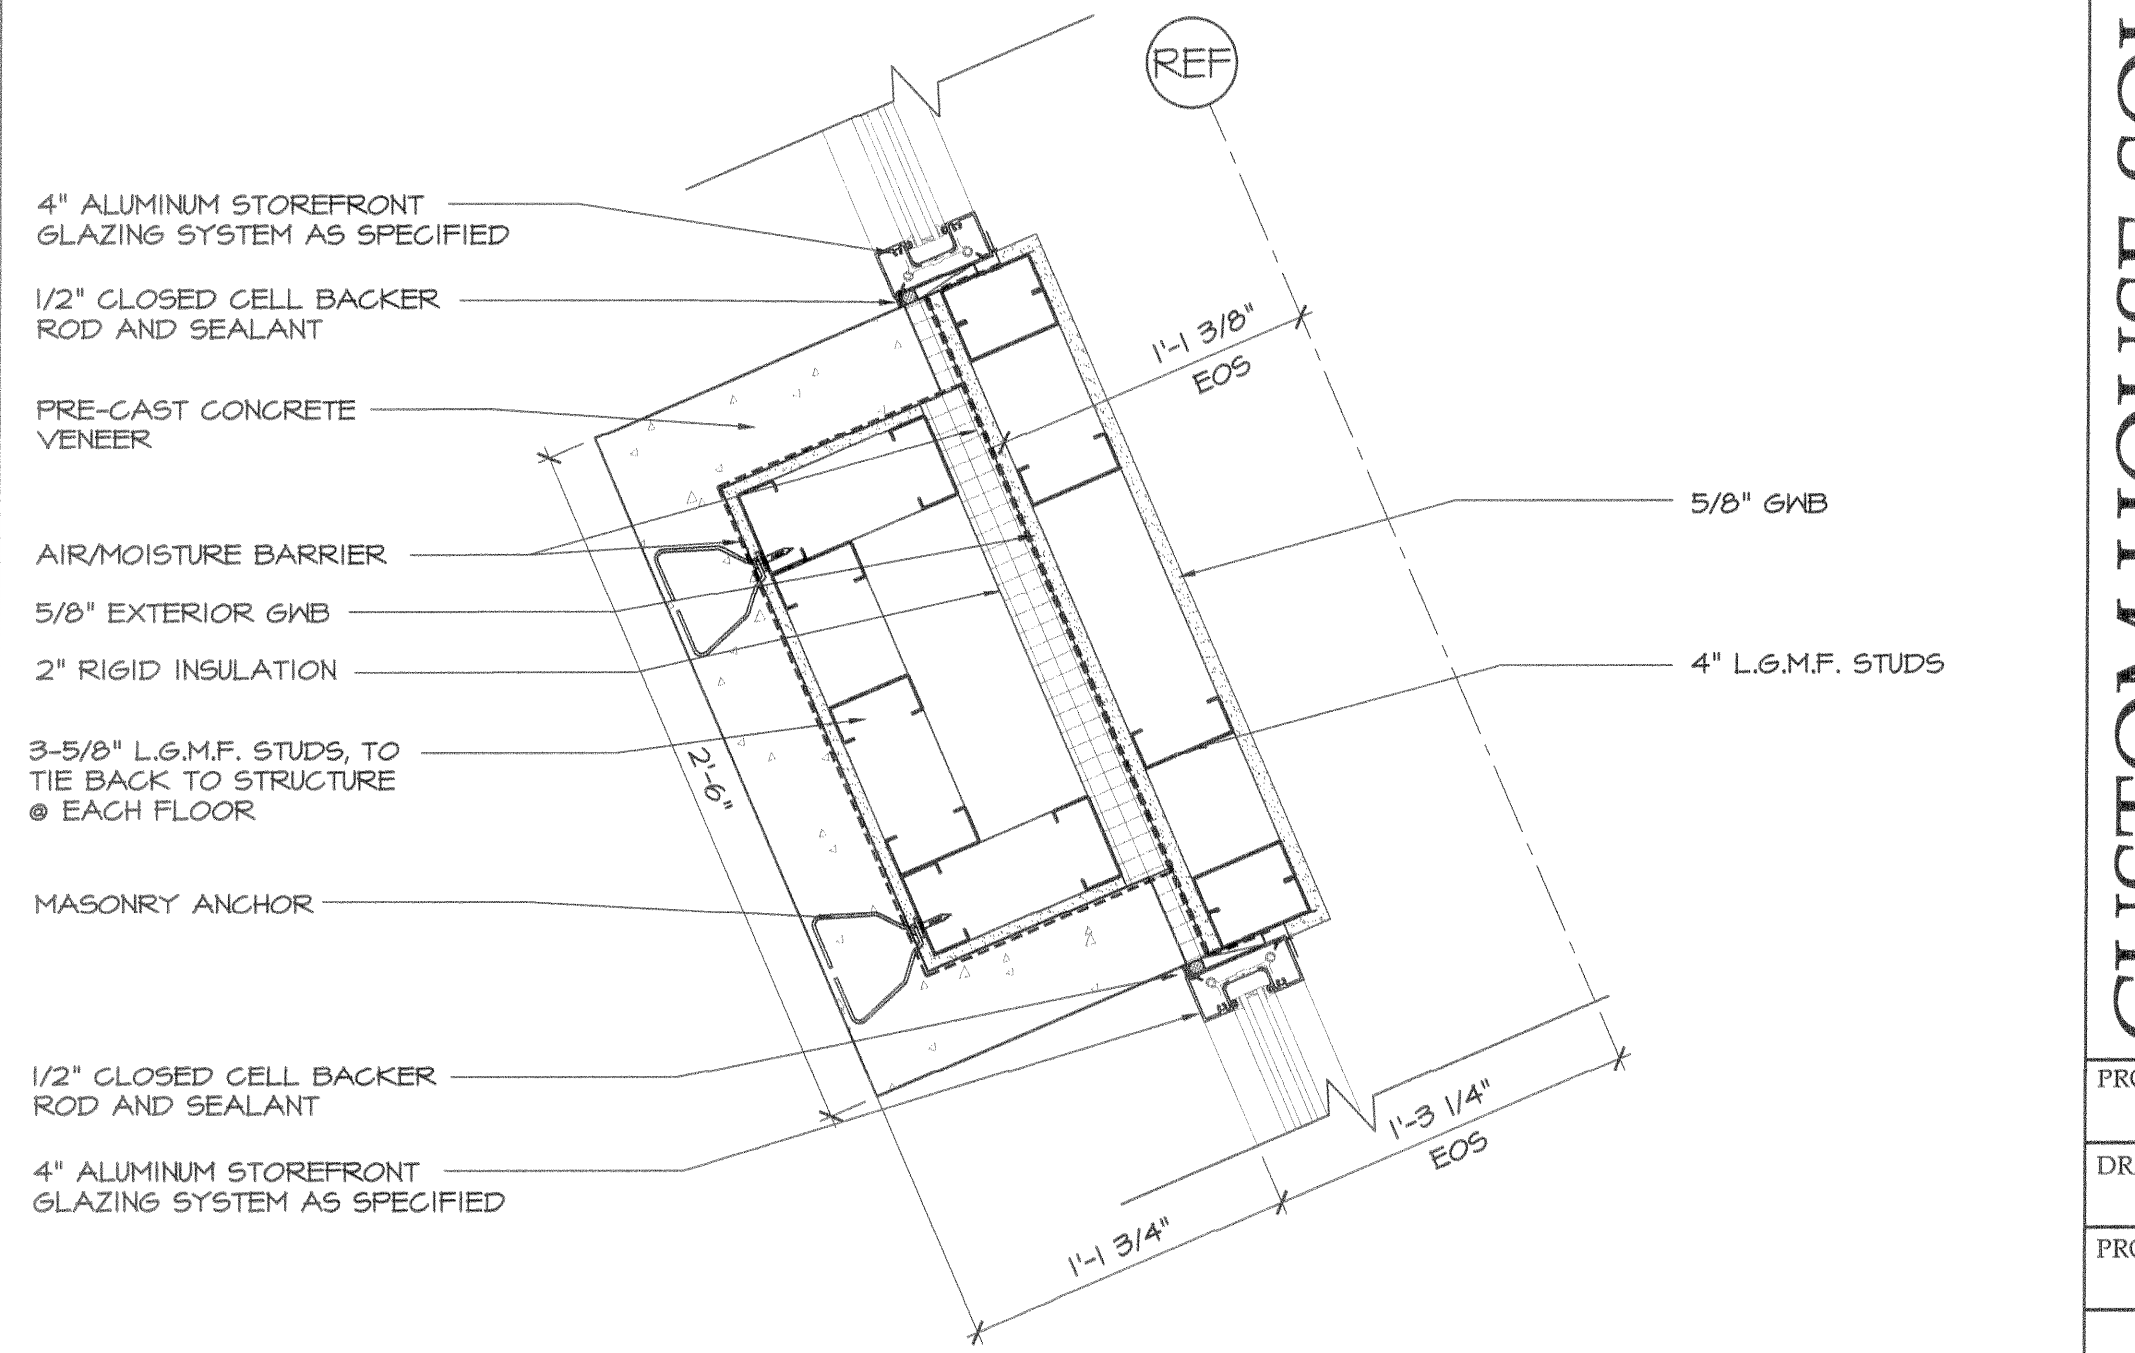

1 PLAN DETAIL AT PRE-CAST PIER - 1st & 2nd FLOOR
SCALE: 1 1/2" = 1'-0"

PRO CON INCORPORATED
Design and Construction Management
ARCHITECTURE
A Subbiah Company
P.O. Box 4430, Manchester, NH 03109
603.625.8811 Fax: 603.625.7250

REGISTERED ARCHITECT
JAMES A. JOYCE
No. 2441
STATE OF MAINE
7-17-06

ISSUE 05/24/2006
07/11/2006
ISSUED FOR PRICING
ISSUED FOR PERMIT

CUSTOM HOUSE SQUARE
300 FORE STREET
PORTLAND, MAINE
PLAN SECTION DETAILS

PROJECT ARCHITECT:
MW
DRAWN BY:
SO, BR
PROJECT #:
300506

A4.31

sonnell - Mon, 17 Jul 2006 - 11:21pm
G:\Prod\Year2005\300506\Custom_House_Square\DWG\C506A4.31.dwg