




9 SECTION DETAIL @ EDGE OF SLAB
SCALE: 1 1/2" = 1'-0"

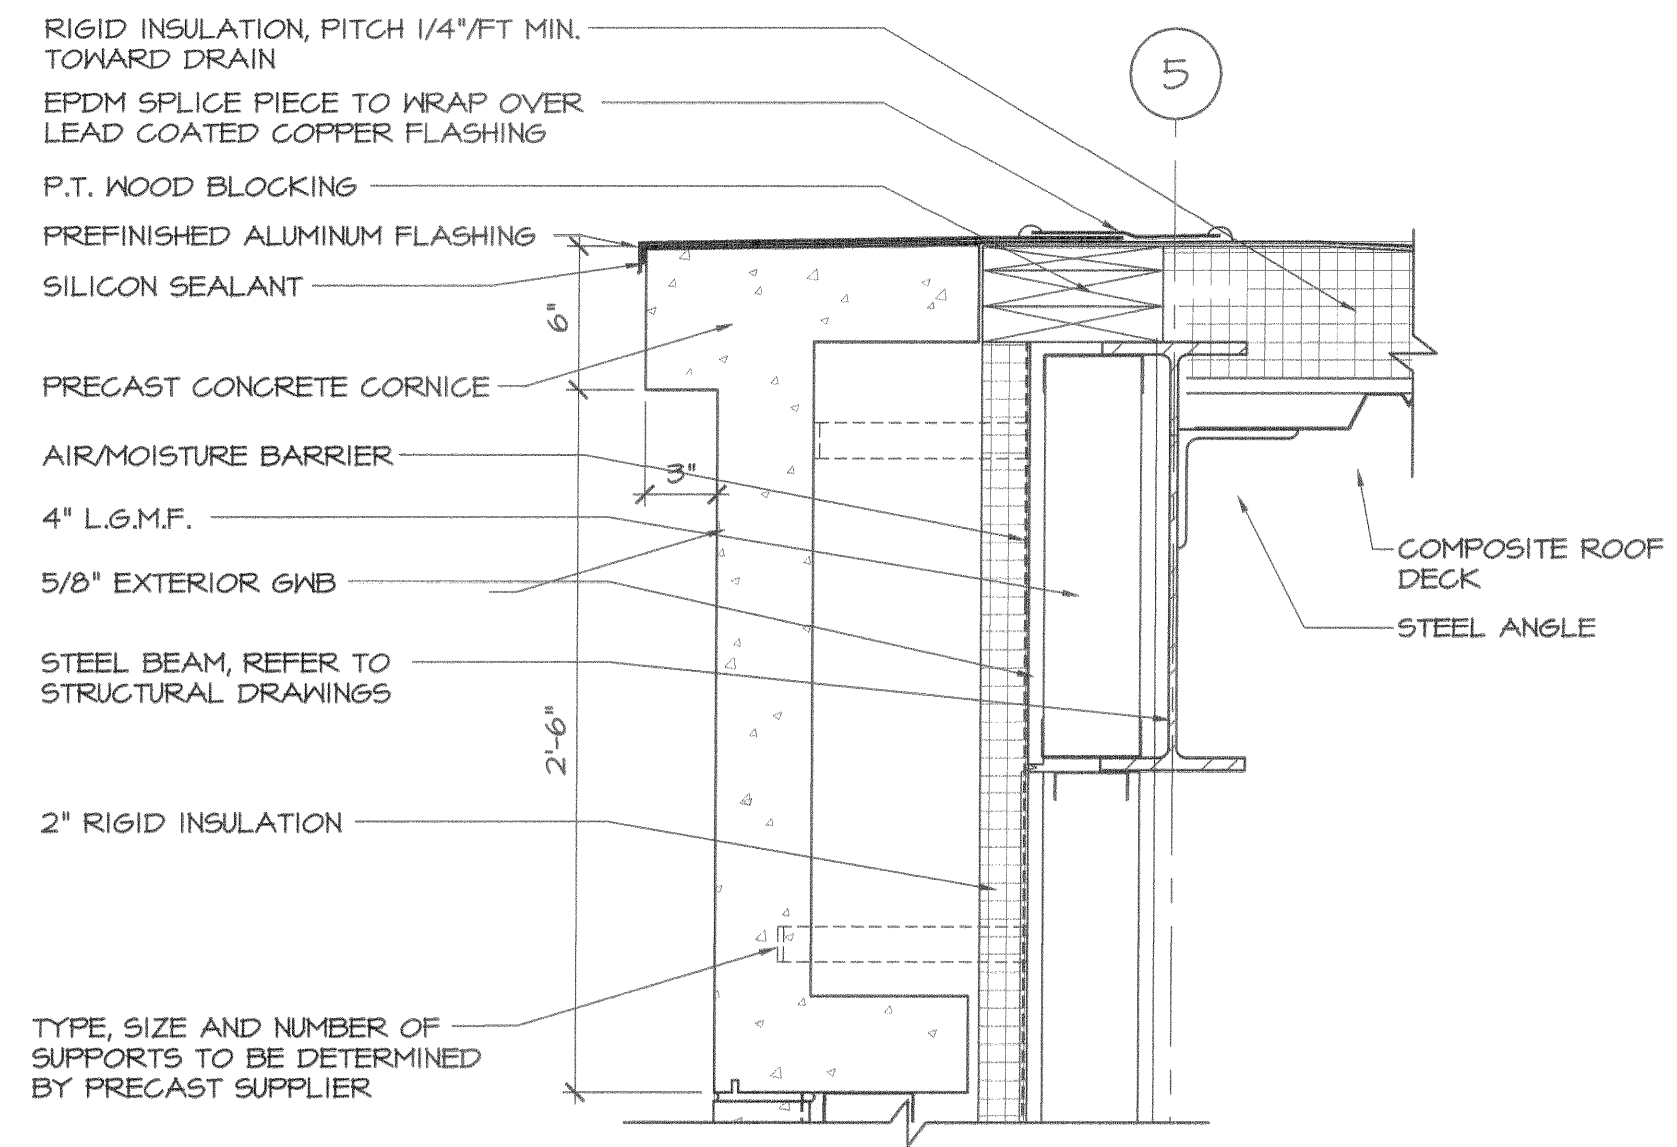


5 SECTION DETAIL @ ROOF EDGE
SCALE: 1 1/2" = 1'-0"

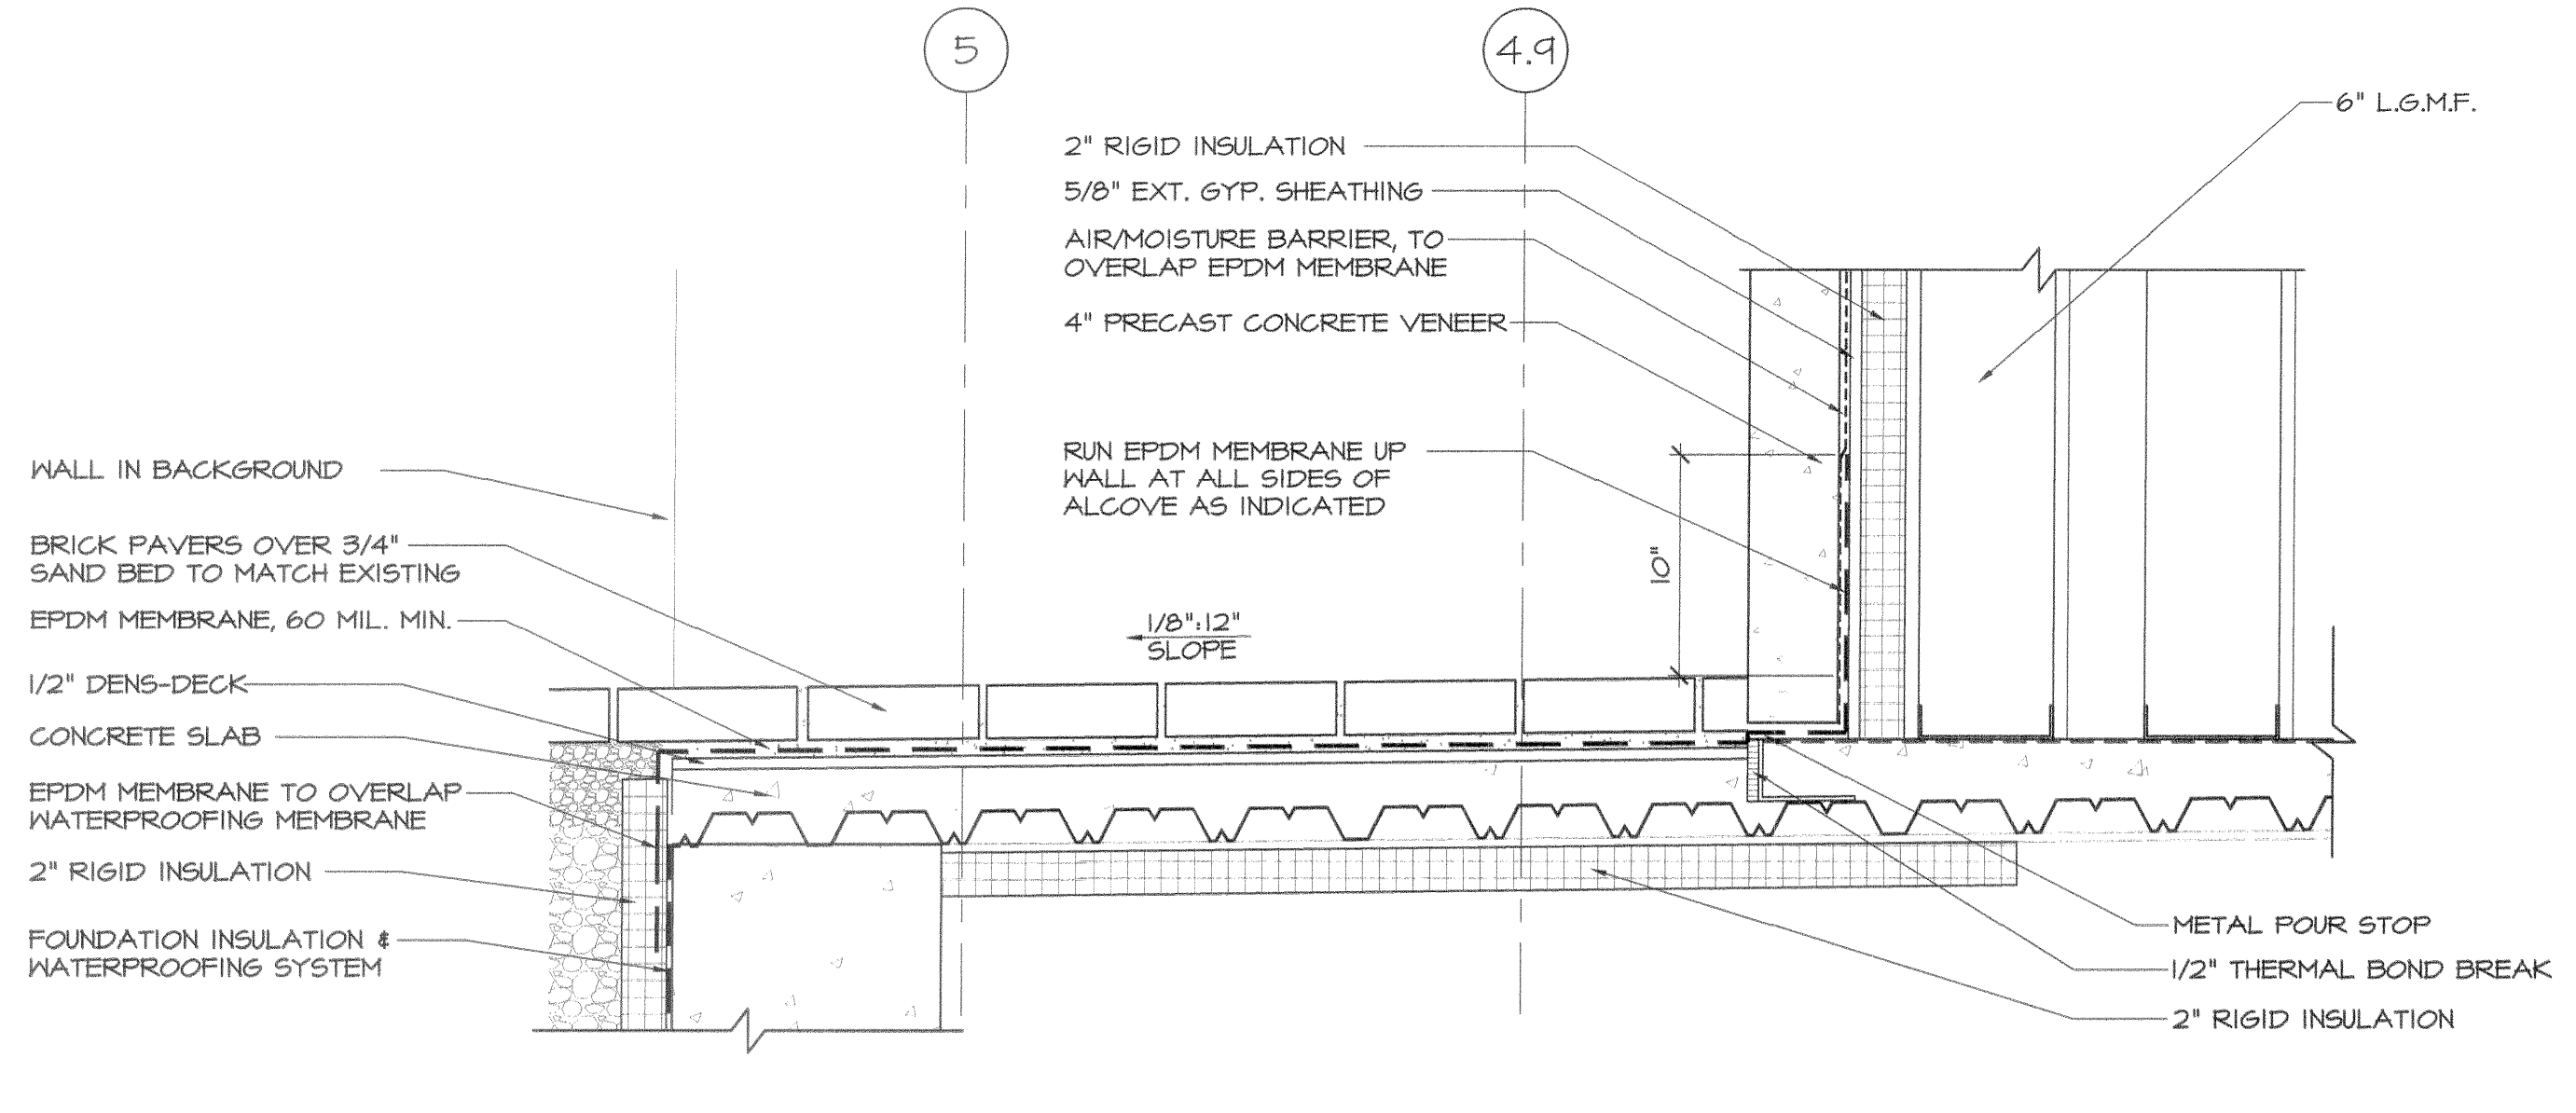


2 SECTION DETAIL @ ATM ALCOVE
SCALE: 1 1/2" = 1'-0"

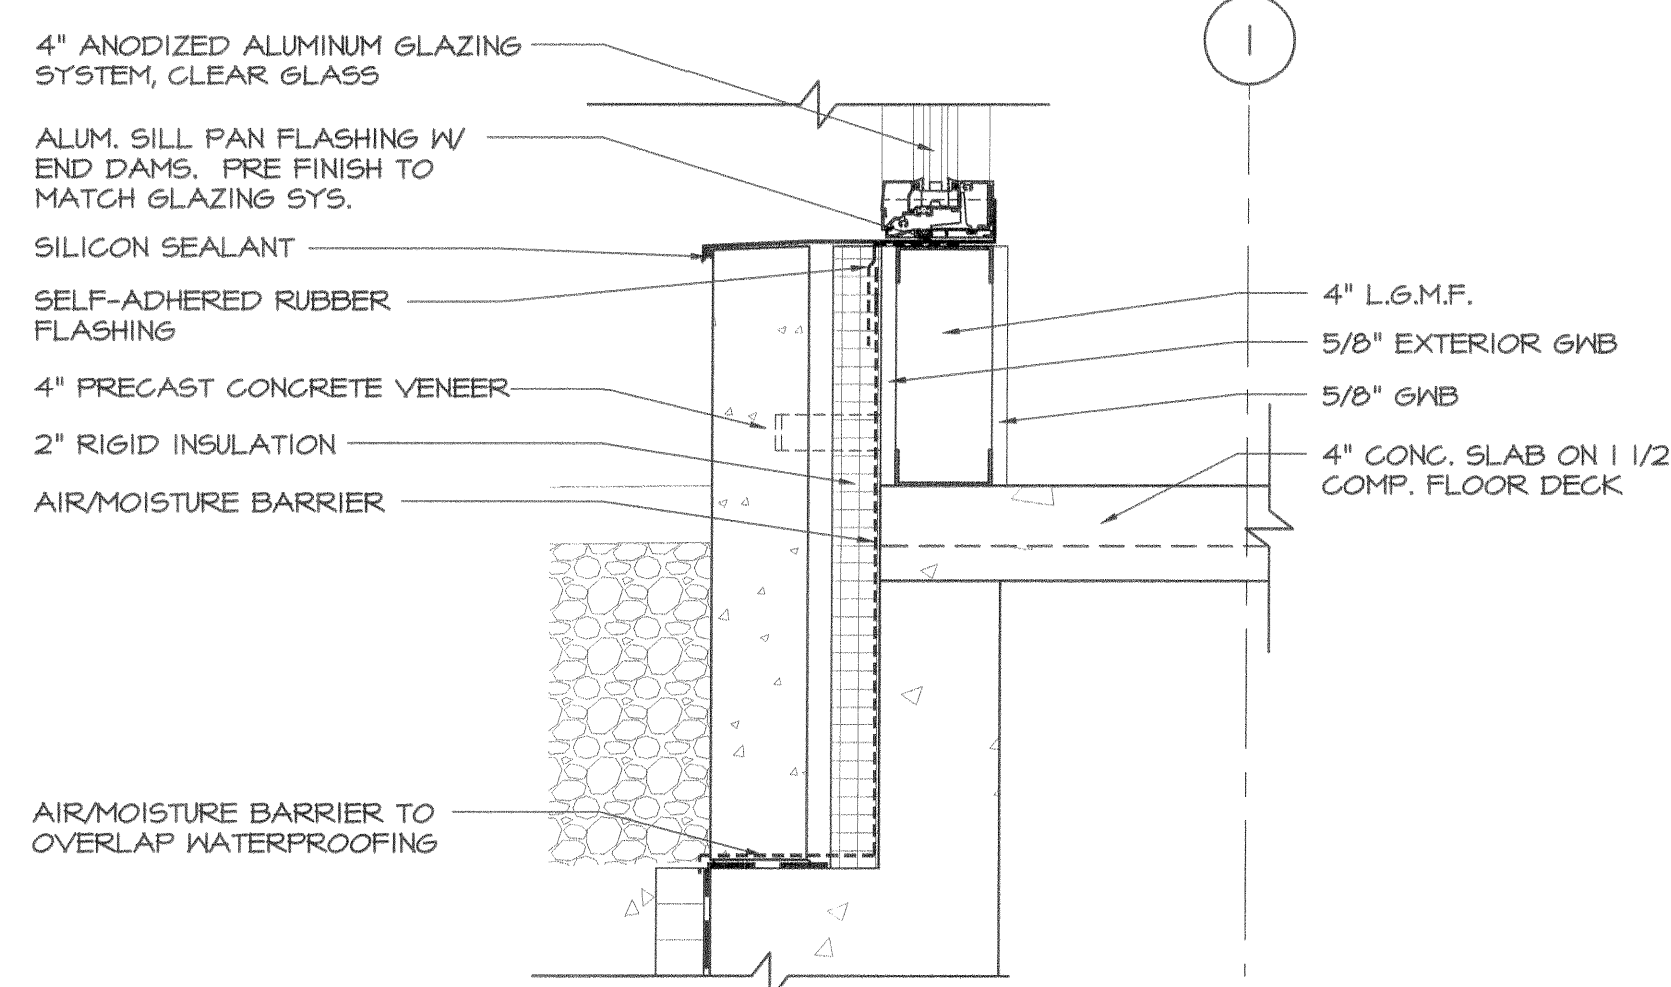


8 SECTION DETAIL @ BOTTOM OF WALL
SCALE: 1 1/2" = 1'-0"

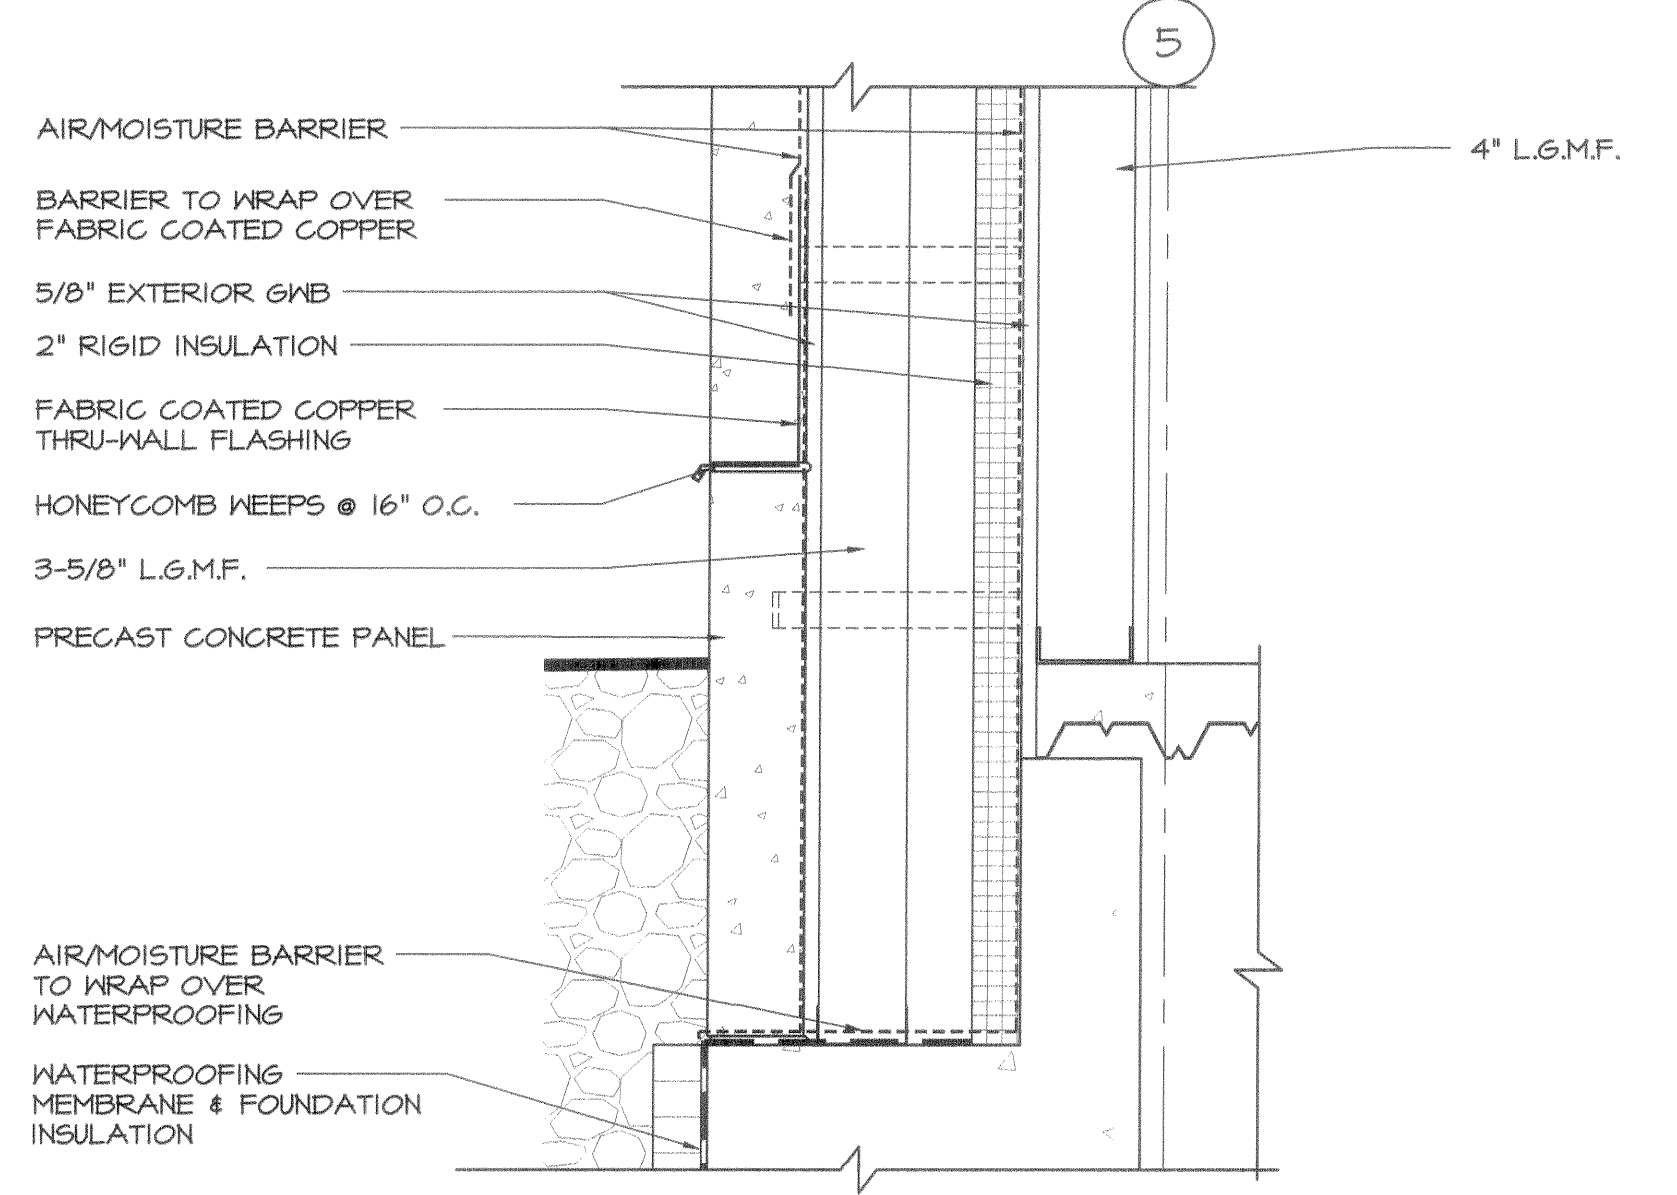


4 SECTION DETAIL @ BOTTOM OF WALL
SCALE: 1 1/2" = 1'-0"

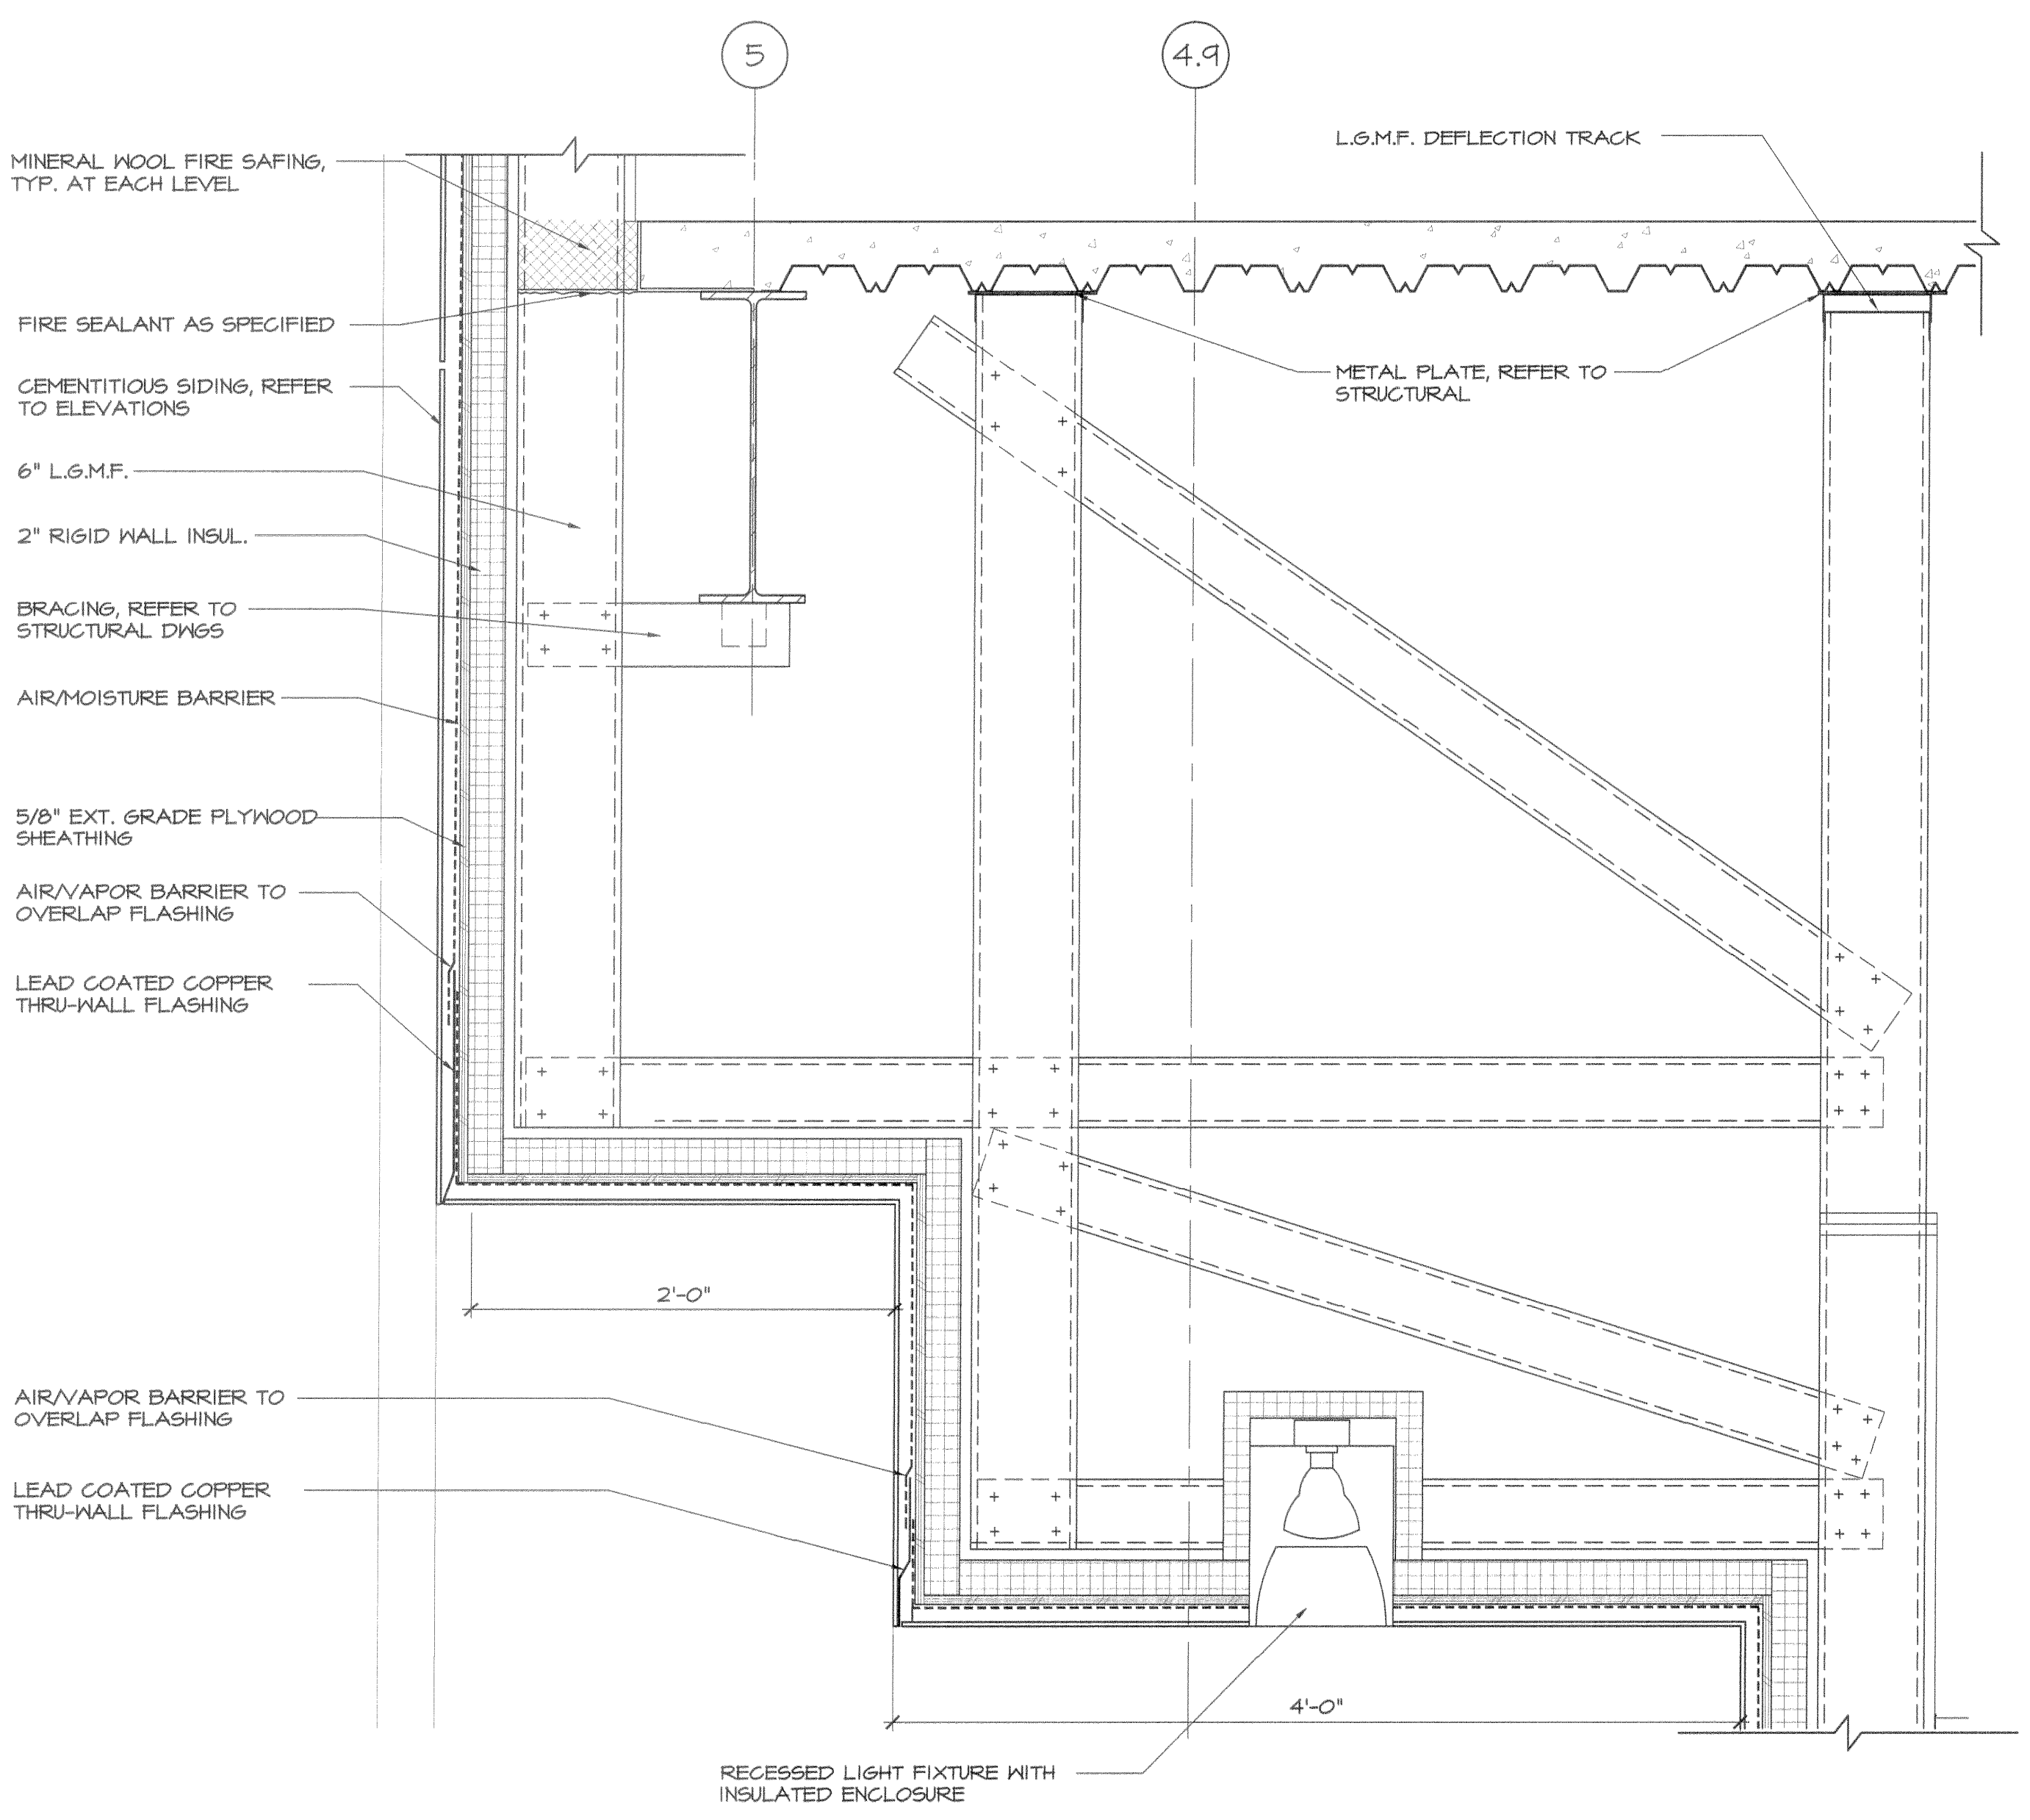


1 SECTION DETAIL @ ATM ALCOVE
SCALE: 1 1/2" = 1'-0"

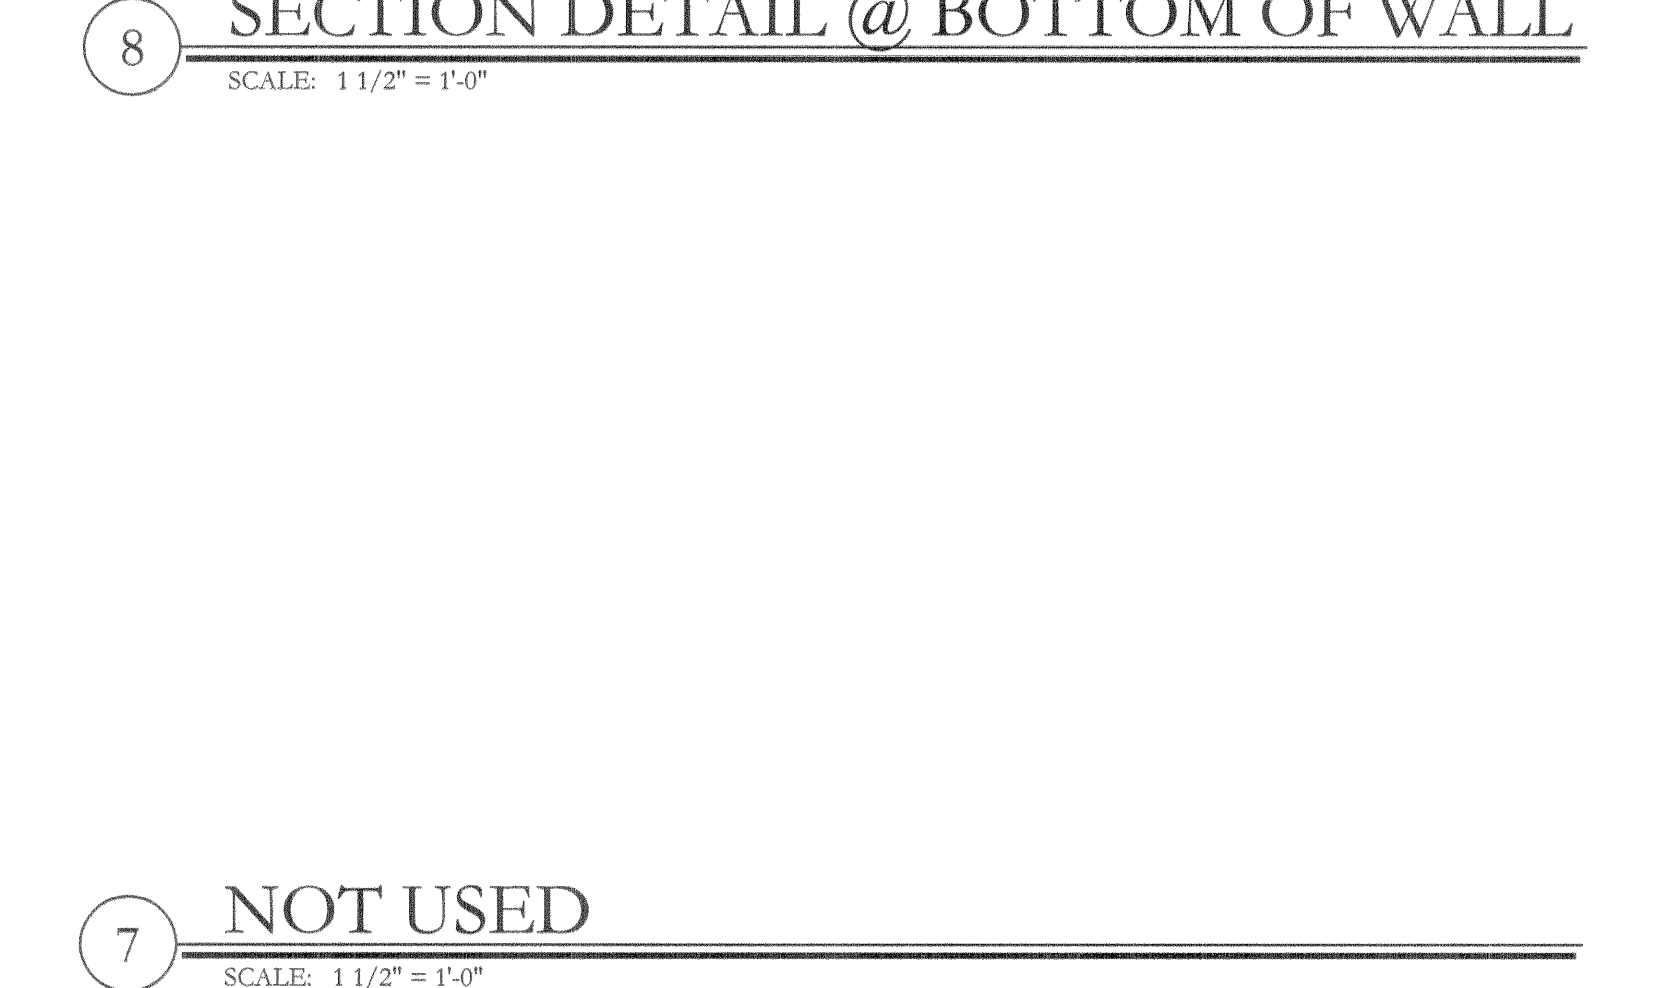

7 NOT USED
SCALE: 1 1/2" = 1'-0"

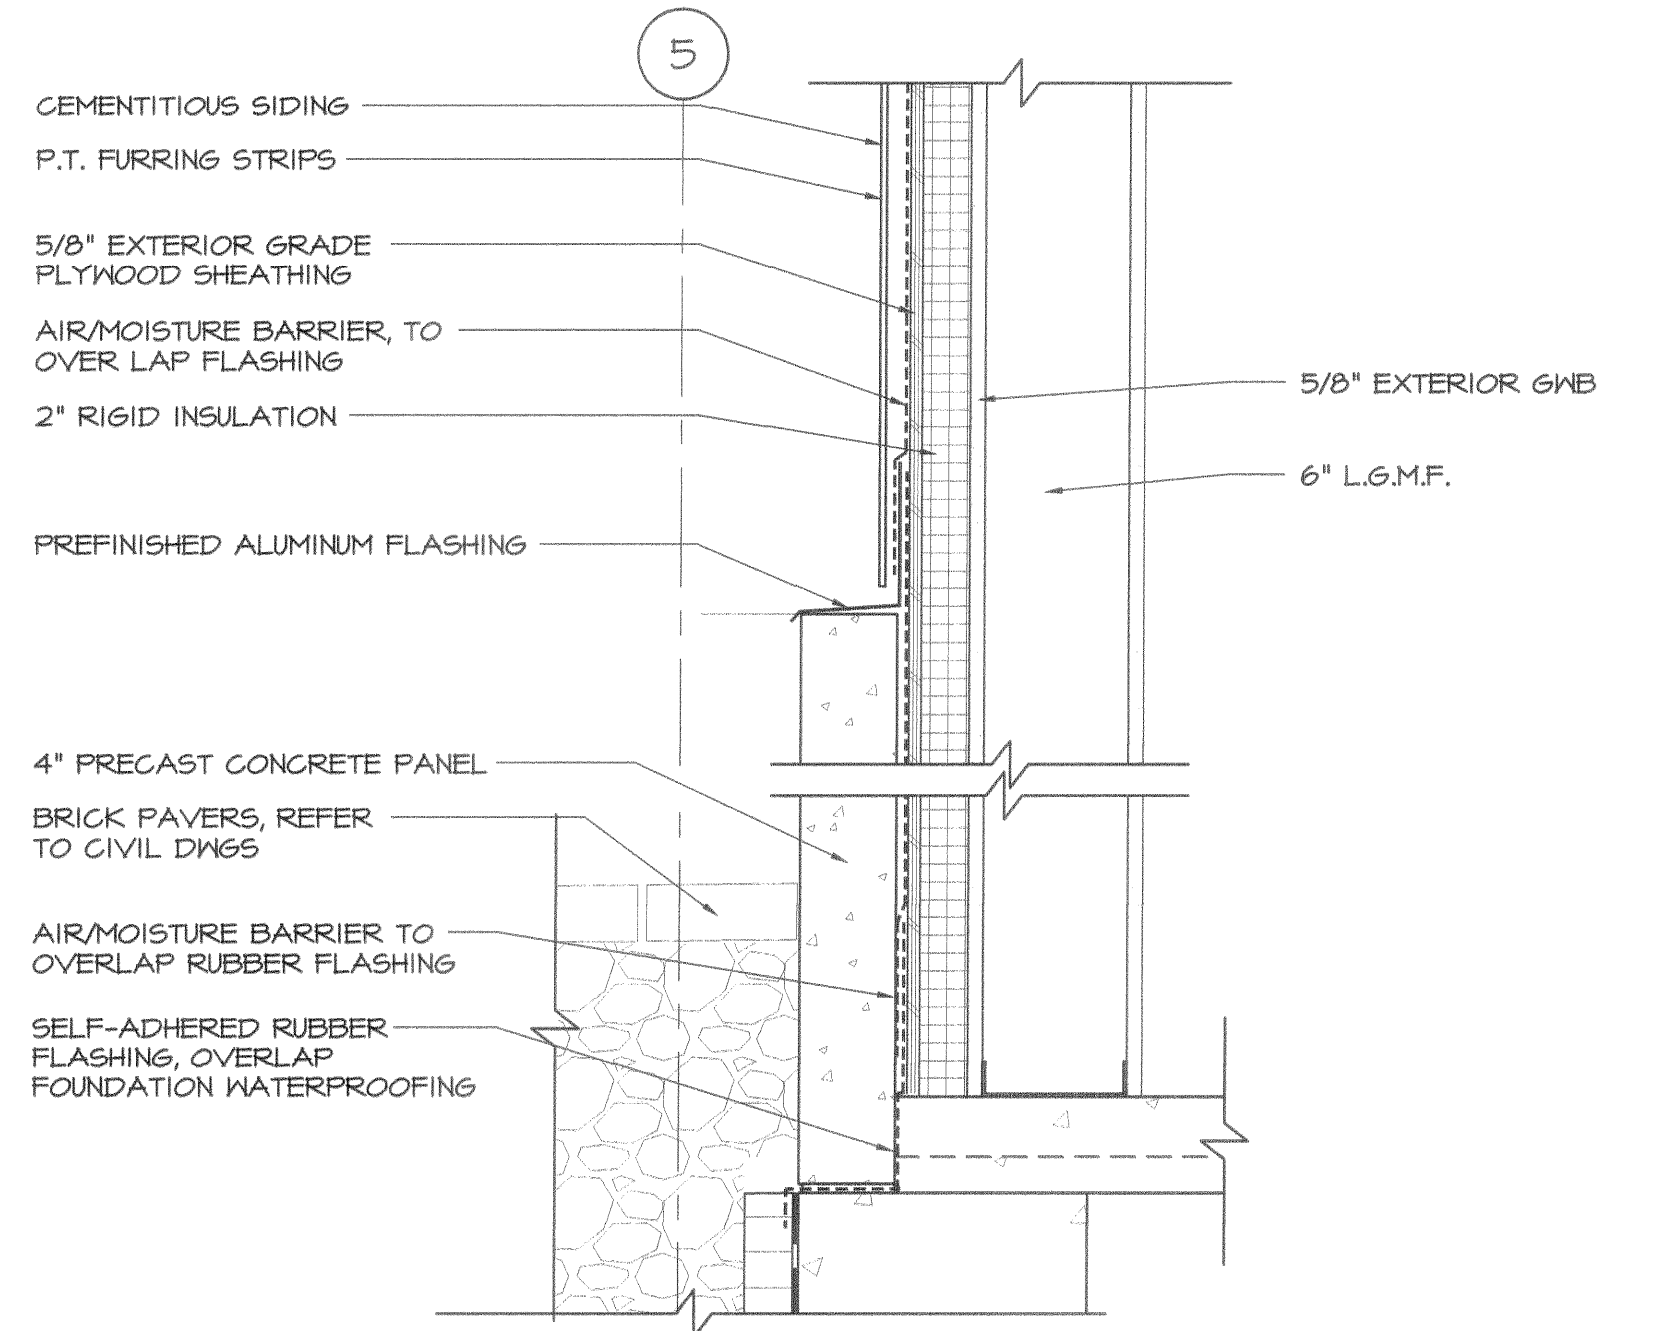


3 SECTION DETAIL @ BOTTOM OF WALL
SCALE: 1 1/2" = 1'-0"

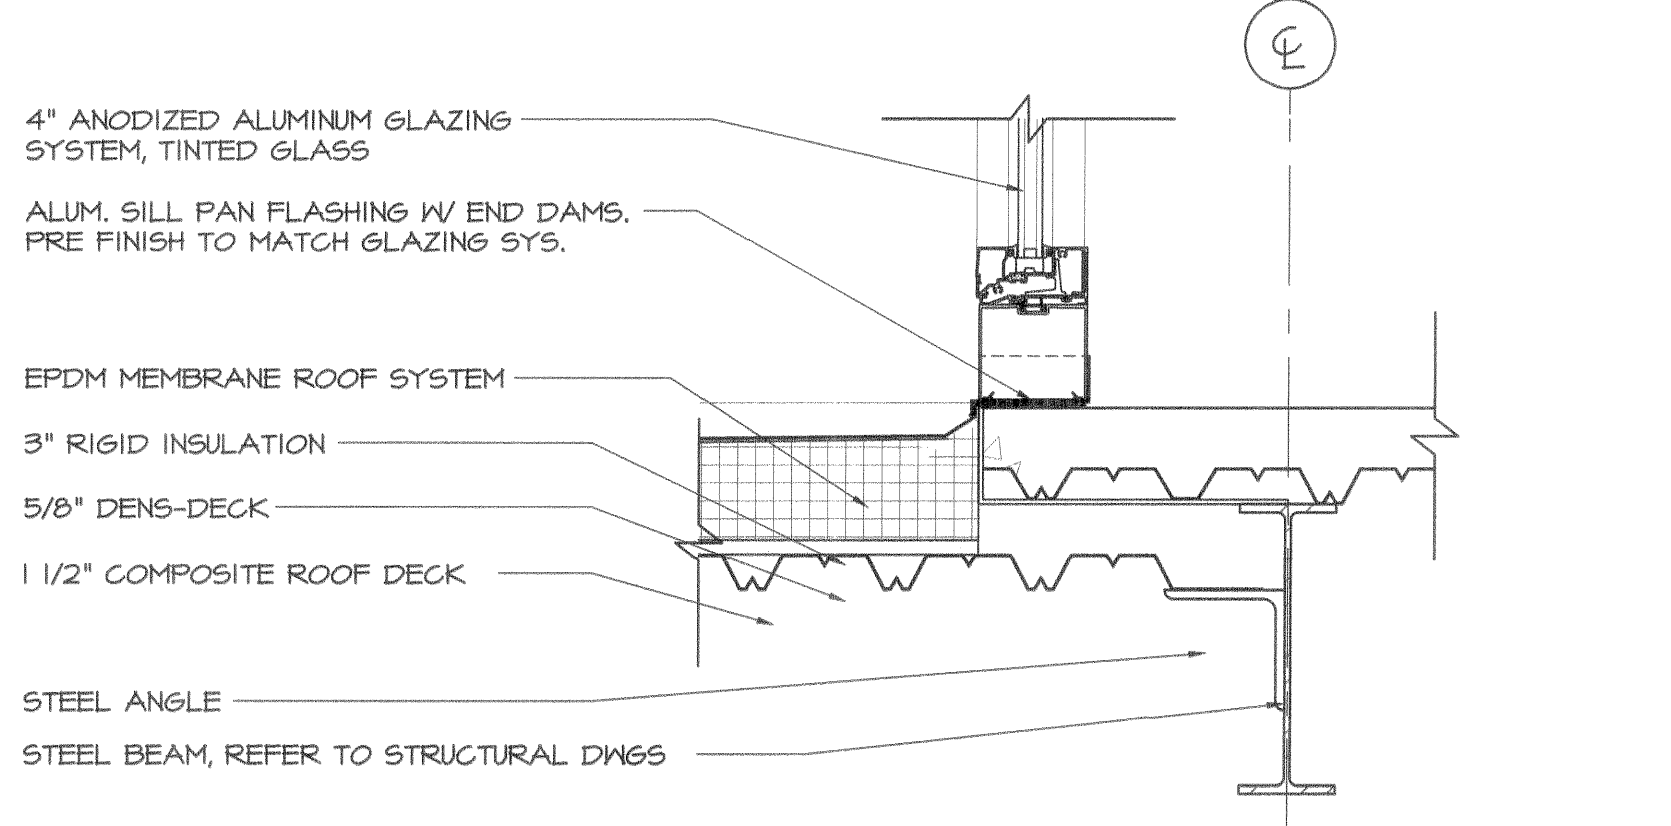

6 SECTION DETAIL
SCALE: 1 1/2" = 1'-0"

PRO CON INCORPORATED
ARCHITECTURE
Design and Construction Management
P.O. Box 4430, Manchester, NH 03108
603.622.8811 Fax: 603.622.7250

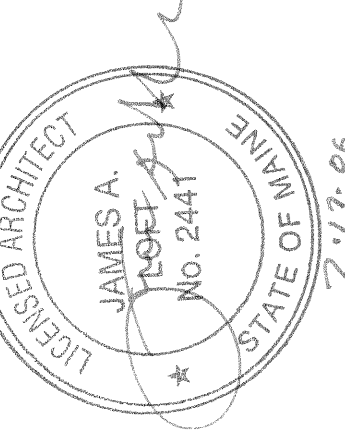

ISSUE: 05/26/2006. ISSUED FOR PRICING. 07/11/2006. ISSUED FOR PERMIT.

CUSTOM HOUSE SQUARE
300 FORE STREET
PORTLAND, MAINE
SECTION DETAILS

PROJECT ARCHITECT: MW
DRAWN BY: BR, SO
PROJECT #: 300506

A4.33