




scenell - Mon, 17 Jul 2006 - 1:26pm

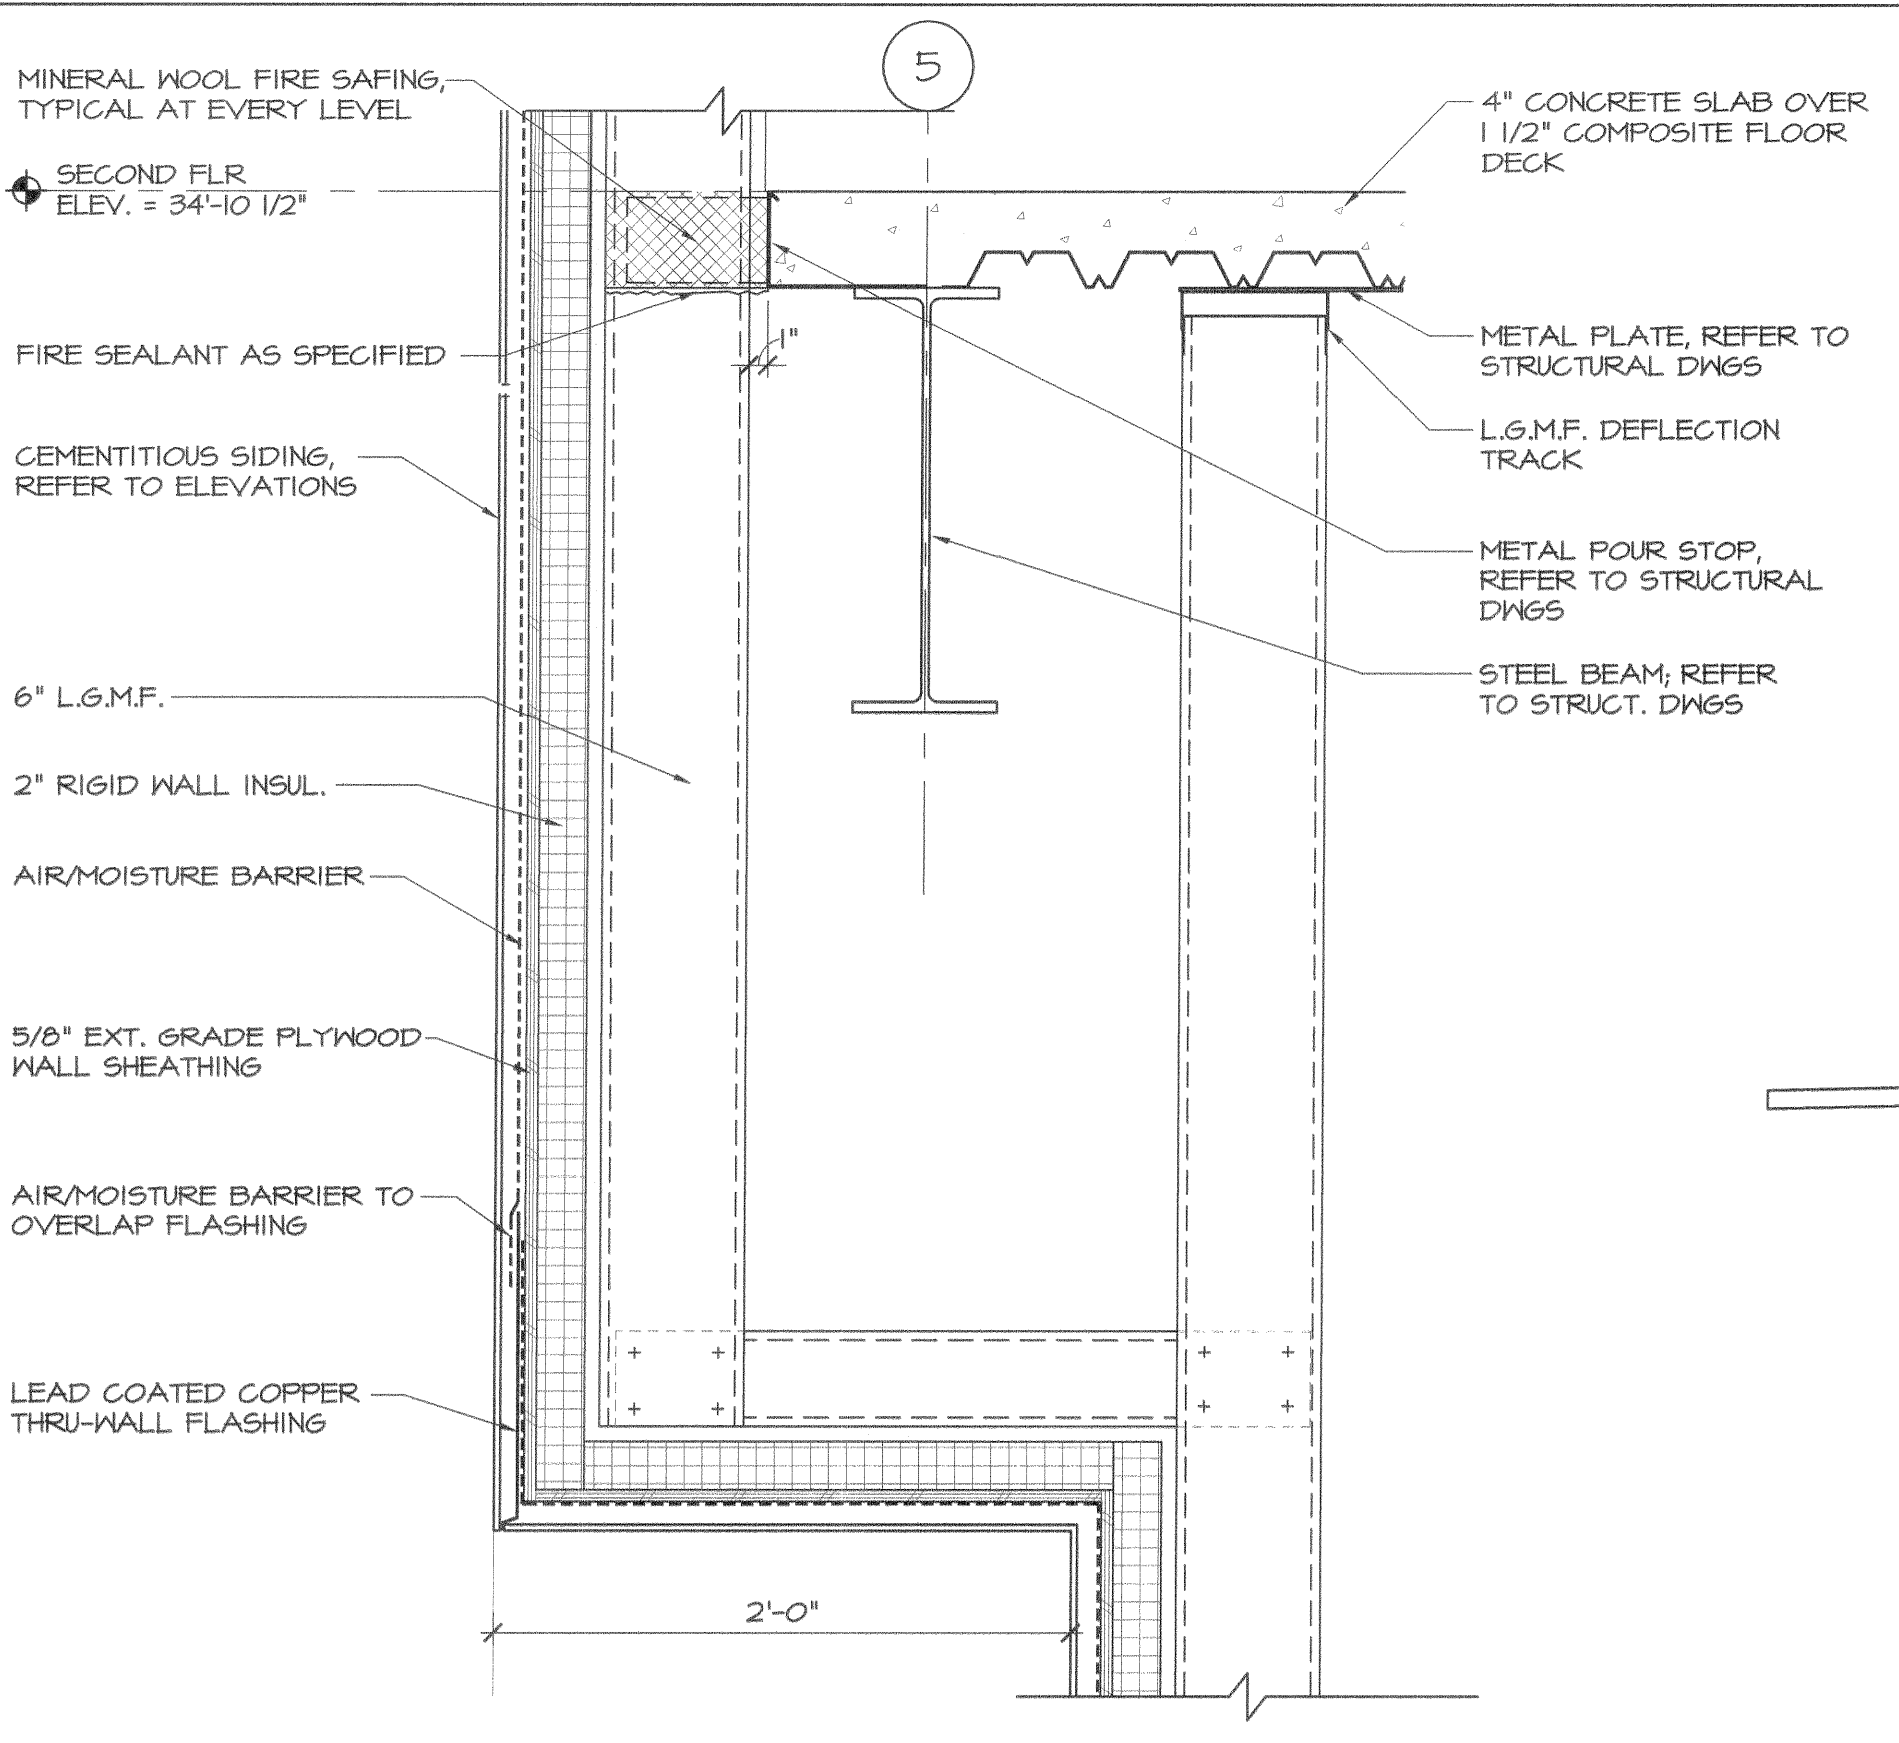


**8 SECTION DETAIL @ ALCOVE**  
SCALE: 1 1/2" = 1'-0"

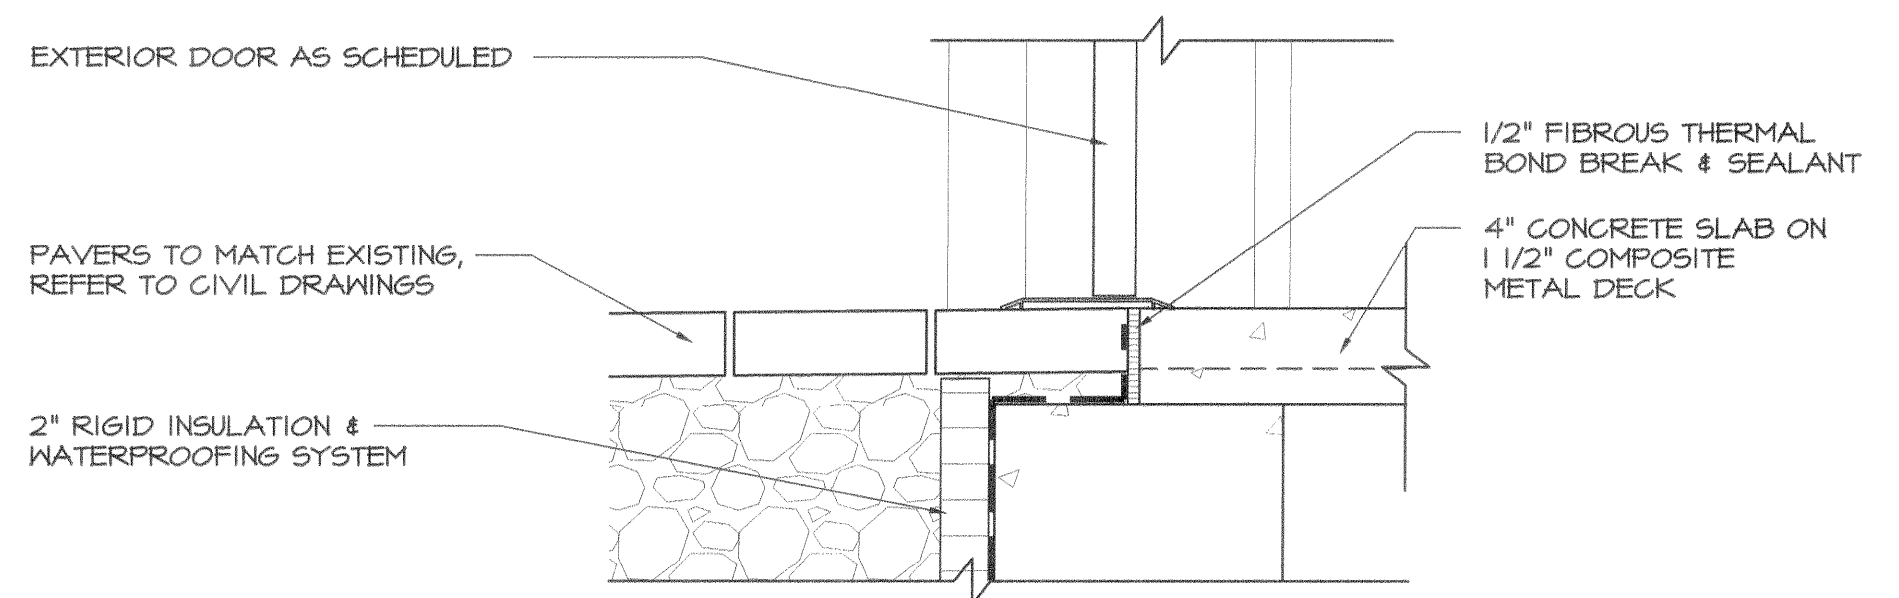

**7 SECTION DETAIL @ EXTERIOR DOOR**  
SCALE: 1 1/2" = 1'-0"

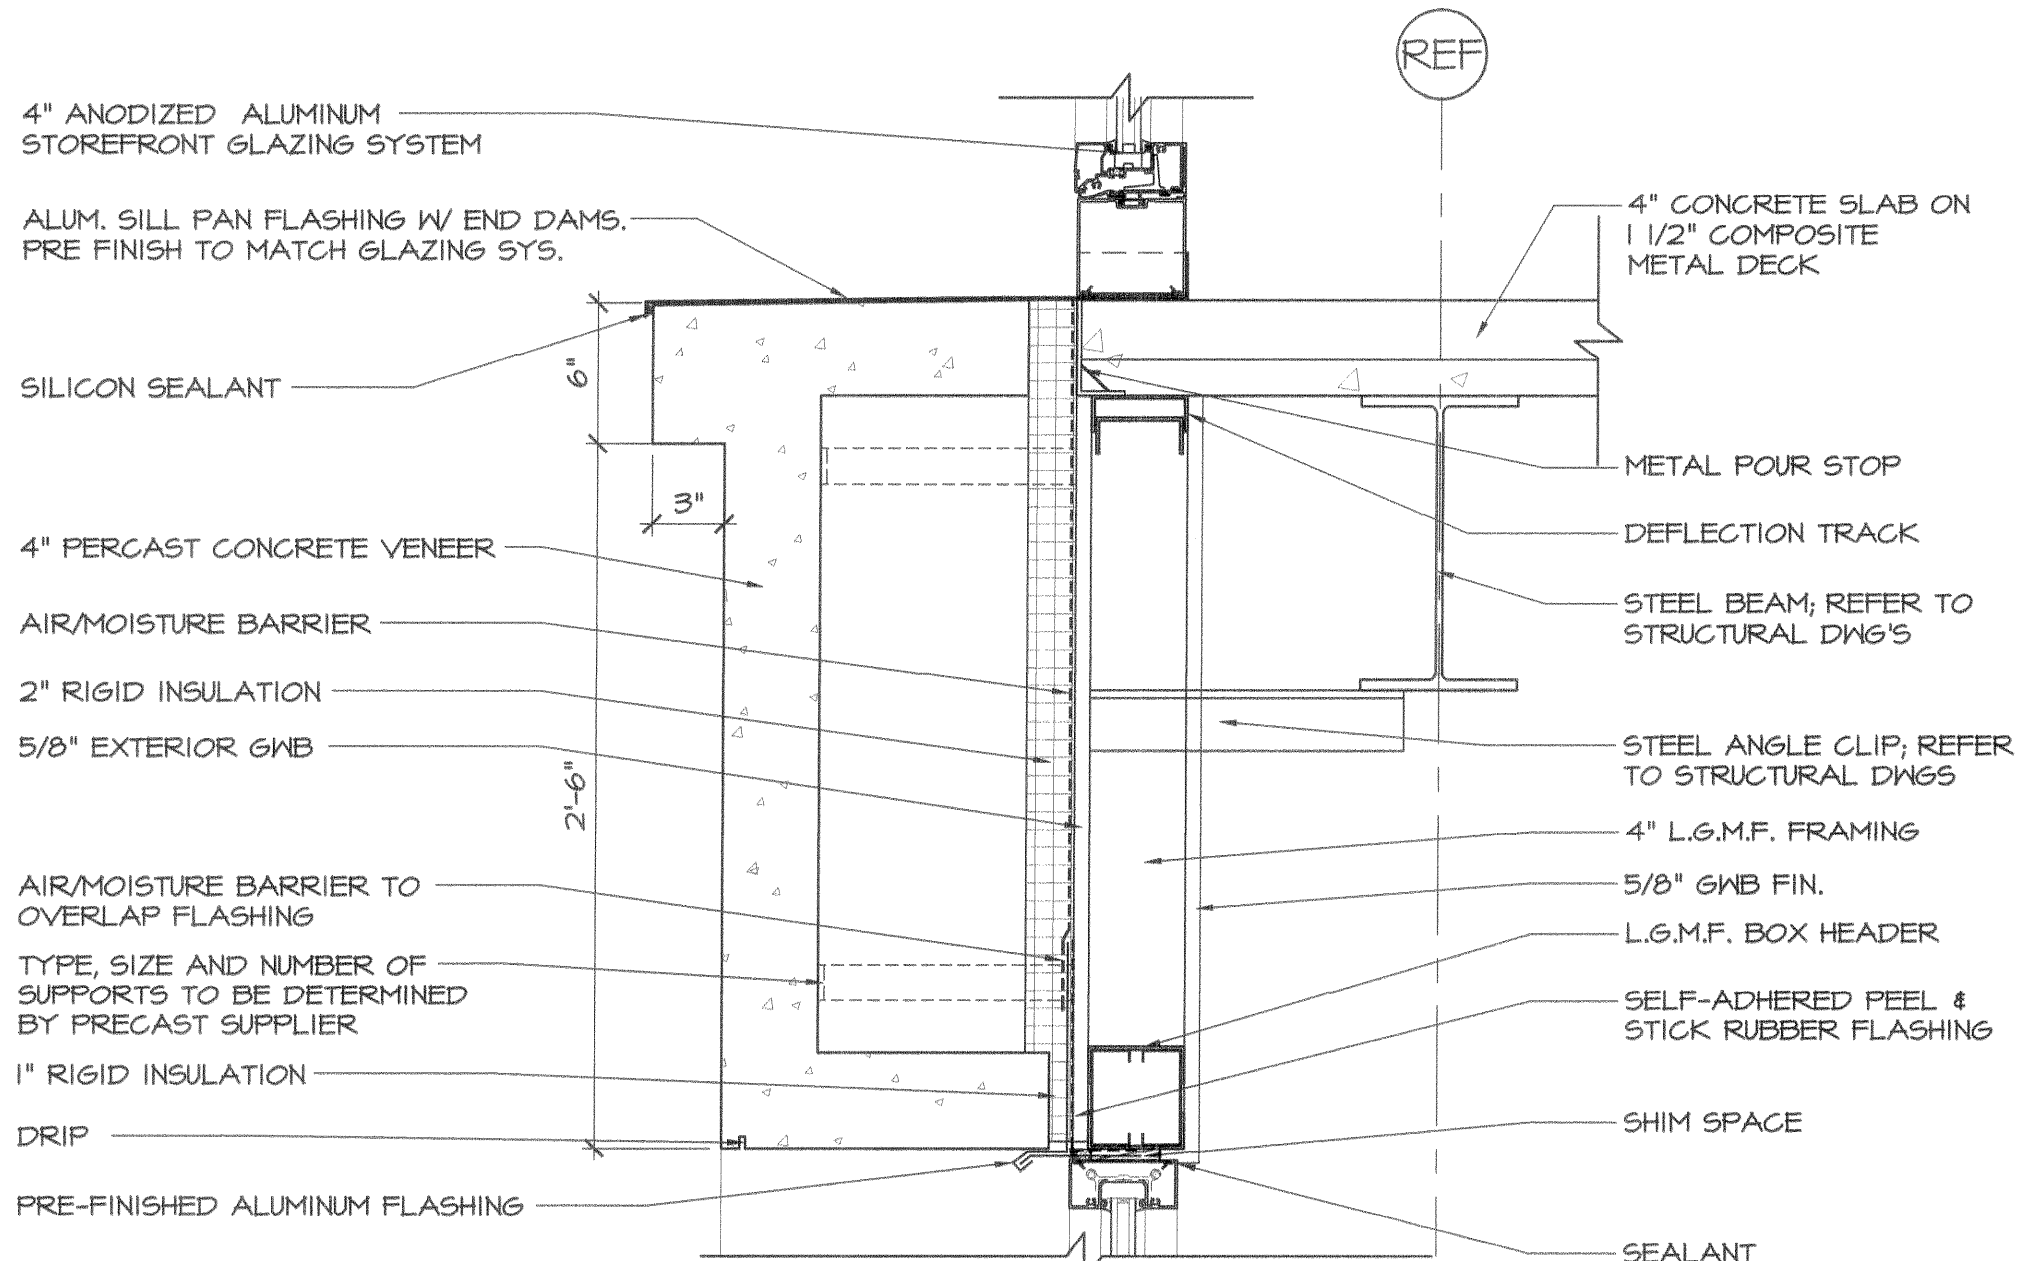


**6 SECTION DETAIL**  
SCALE: 1 1/2" = 1'-0"

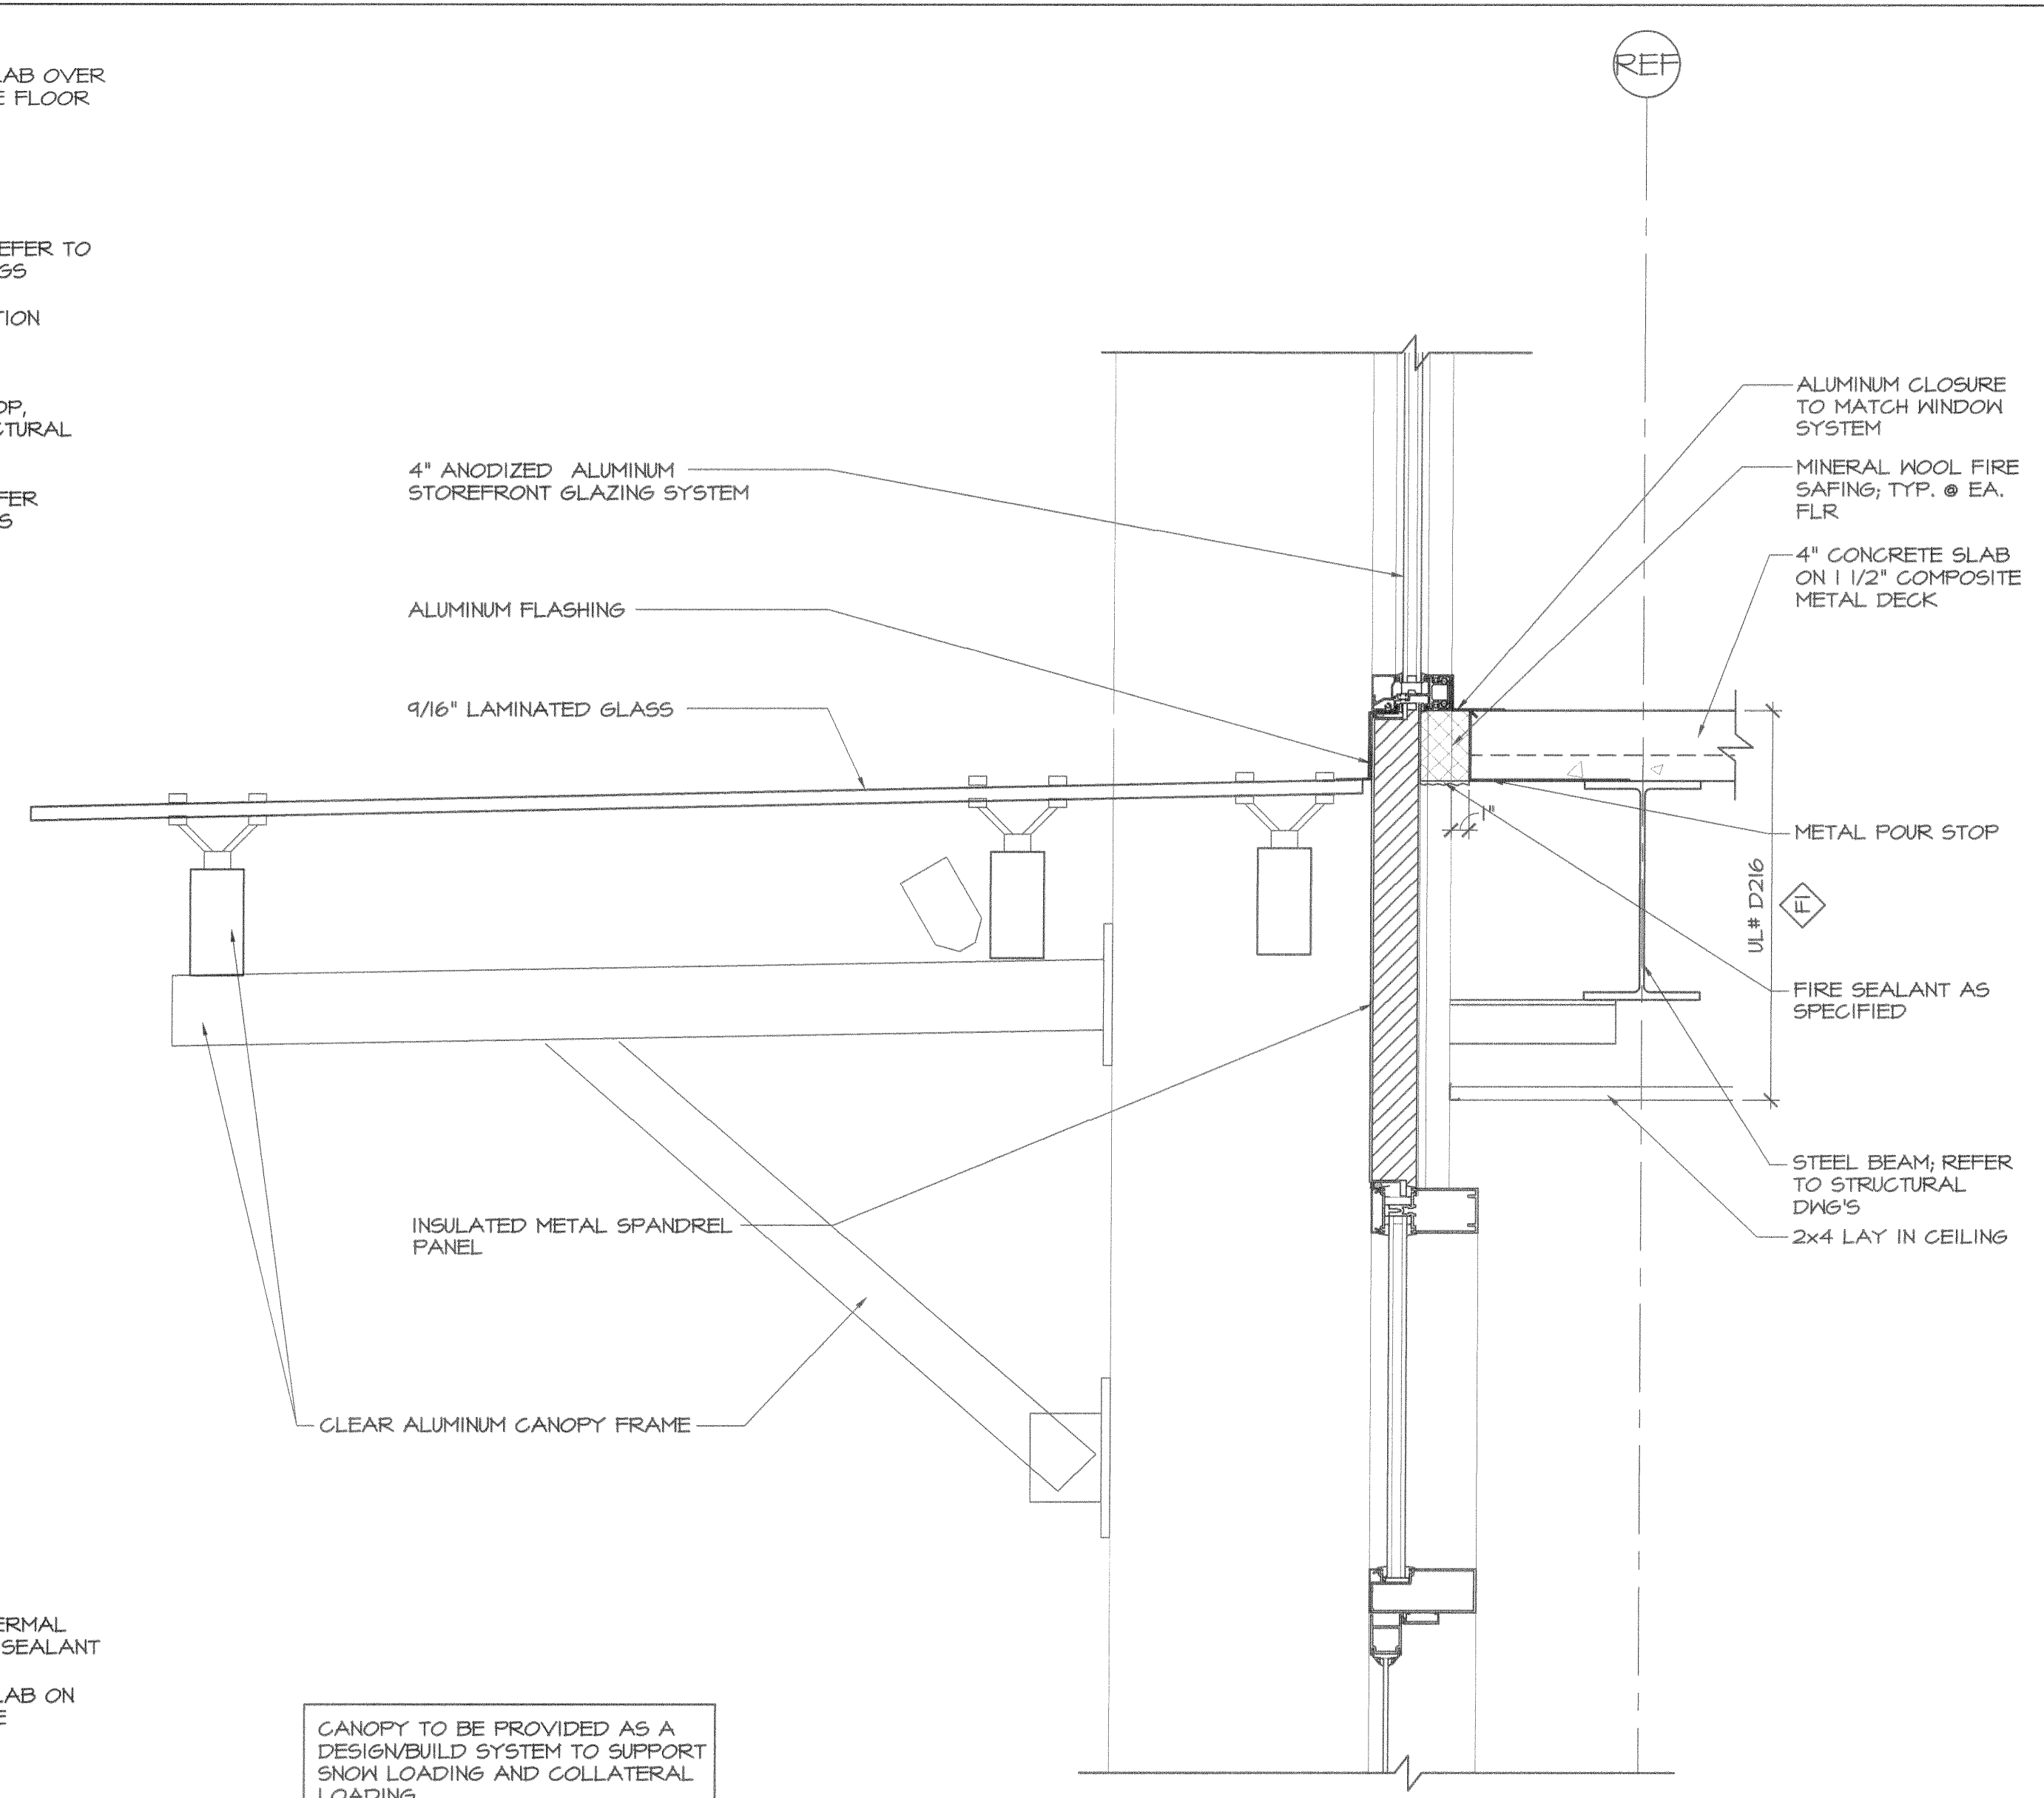

CANOPY TO BE PROVIDED AS A DESIGN/BUILD SYSTEM TO SUPPORT SNOW LOADING AND COLLATERAL LOADING

**5 SECTION DETAIL**  
SCALE: 1 1/2" = 1'-0"

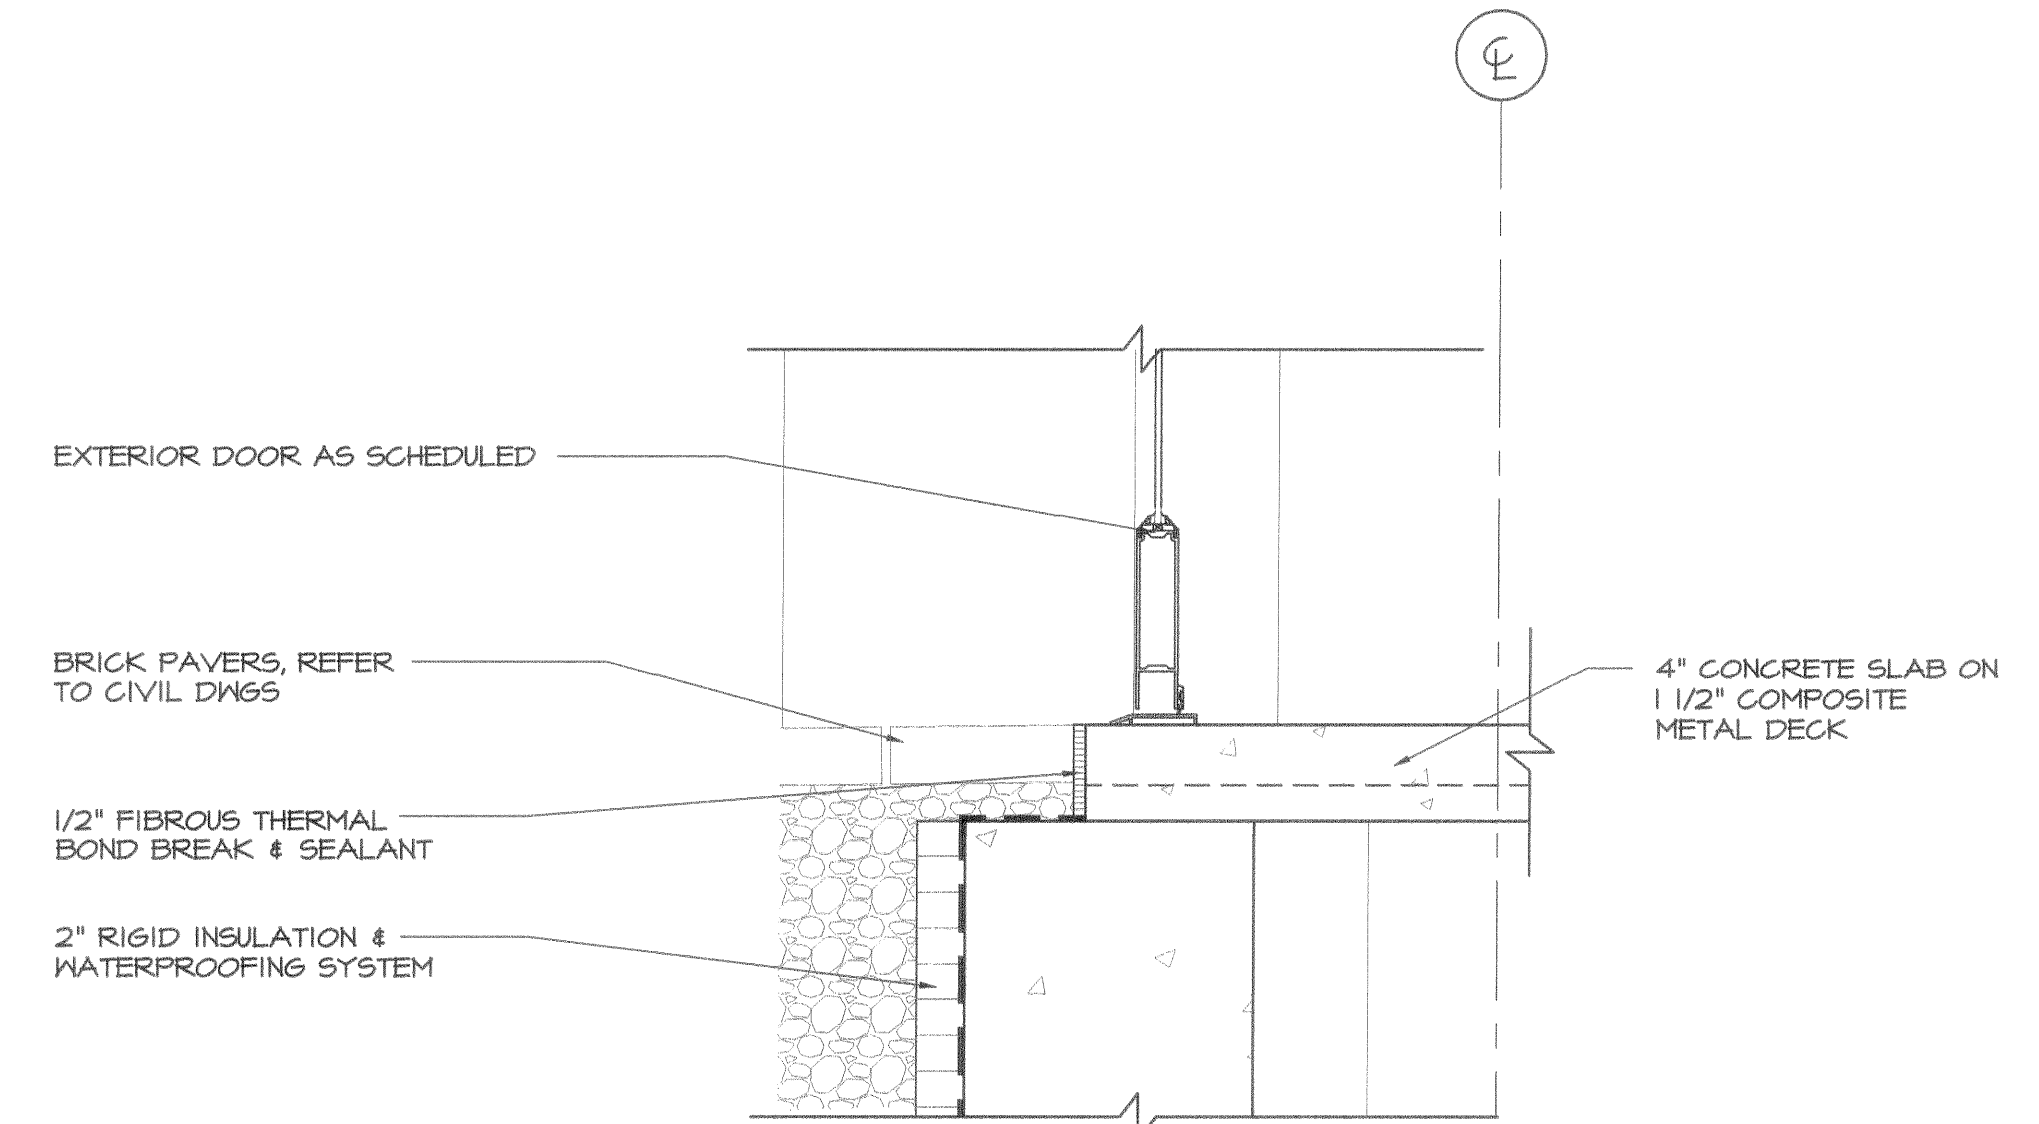


**4 SECTION DETAIL**  
SCALE: 1 1/2" = 1'-0"

**3 NOT USED**  
SCALE: 1 1/2" = 1'-0"

**2 NOT USED**  
SCALE: 1 1/2" = 1'-0"

**1 NOT USED**  
SCALE: 1 1/2" = 1'-0"

**PRO CON**  
INCORPORATED  
ARCHITECTURE  
Design and Construction Management  
A Sebald, C. Architects, Inc. Company  
P.O. Box 4430, Manchester, NH 03109  
603.625.8811 Fax: 603.625.7250

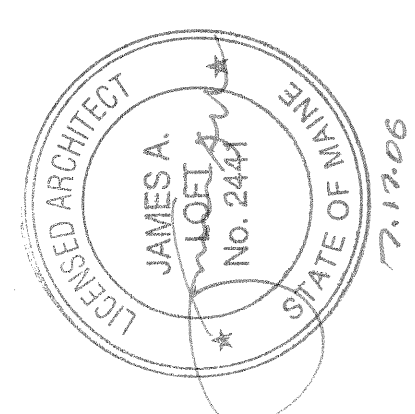

ISSUE: 05/24/2006: ISSUED FOR PRICING  
07/11/2006: ISSUED FOR PERMIT

**CUSTOM HOUSE SQUARE**  
300 FORE STREET  
PORTLAND, MAINE  
SECTION DETAILS

PROJECT ARCHITECT:  
MW  
DRAWN BY:  
BR, SO  
PROJECT #:  
300506

**A4.34**