



sonell - Mon, 17 Jul 2006 - 11:26pm

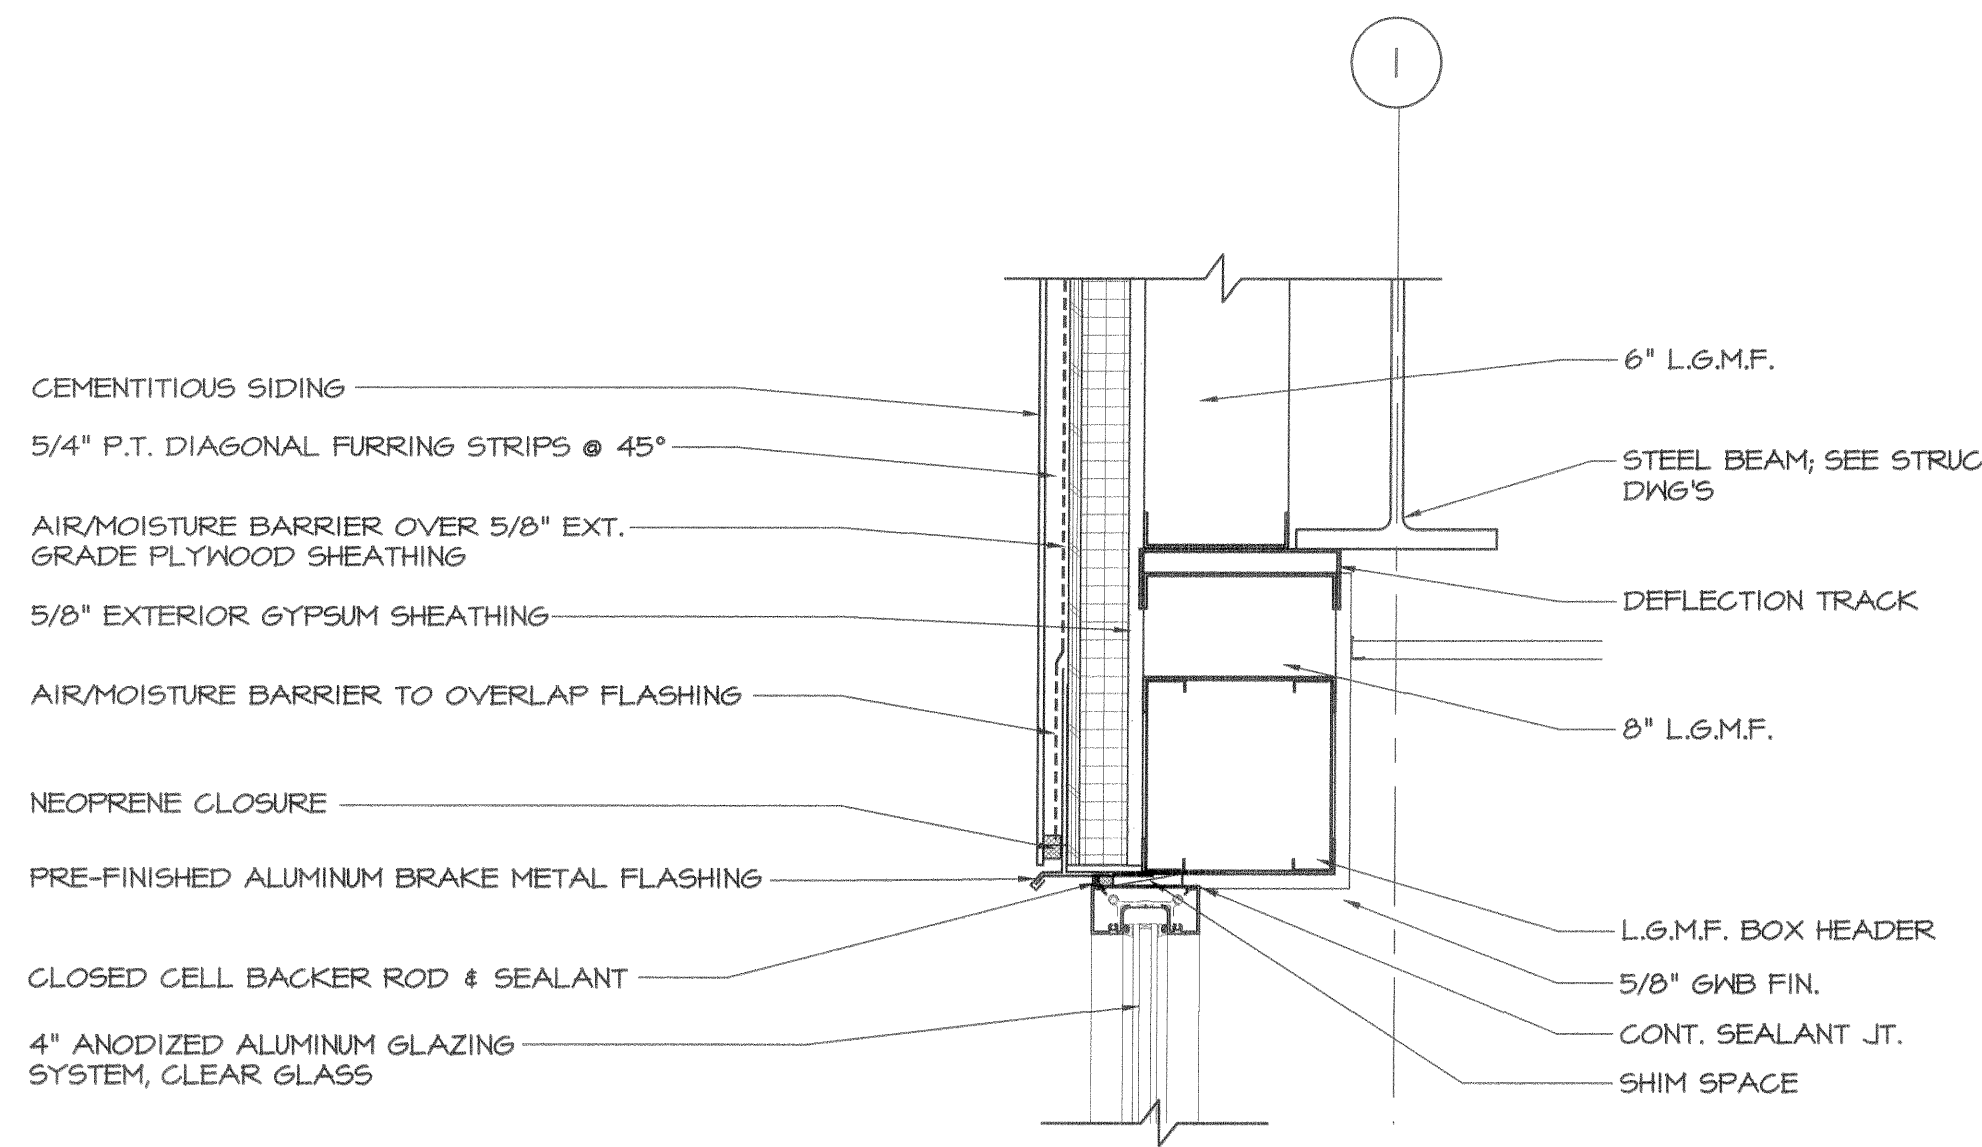


9 SECTION DETAIL
SCALE: 1 1/2" = 1'-0"

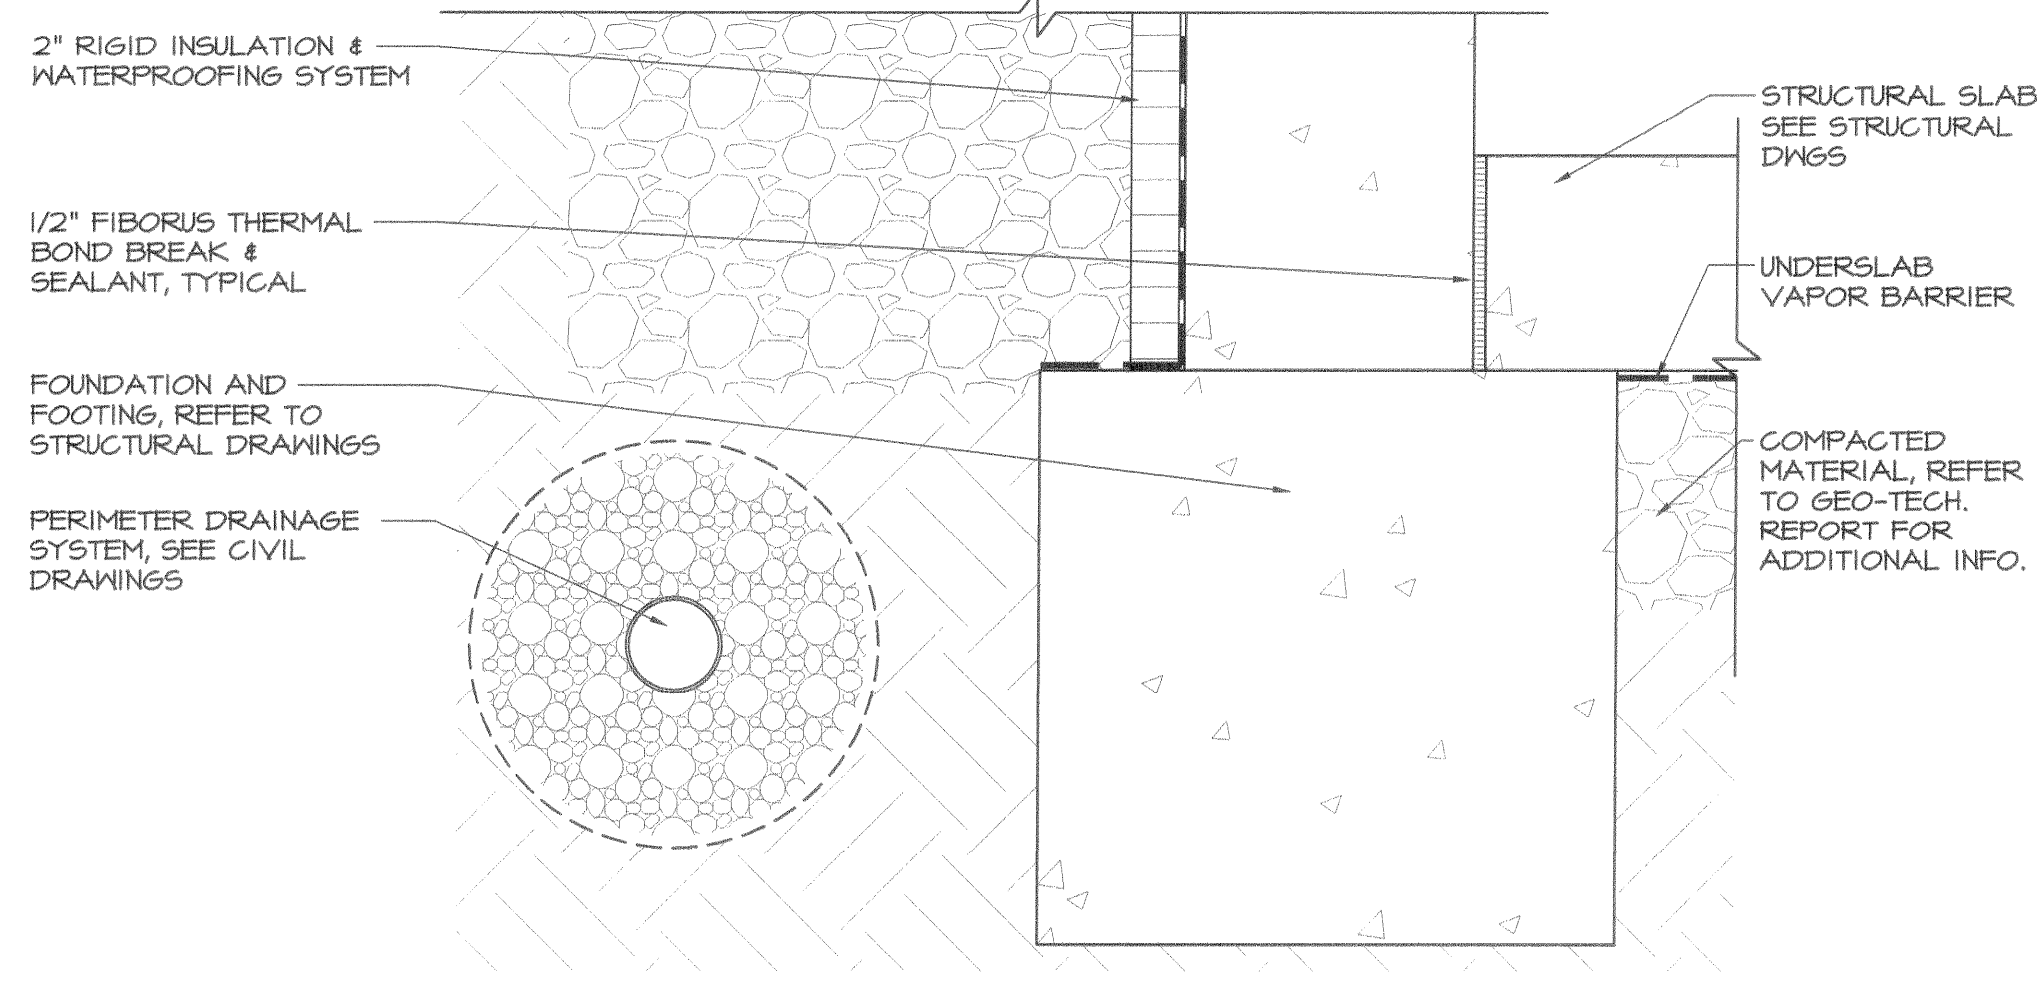


6 TYP. SECTION DETAIL @ FOOTING
SCALE: 1 1/2" = 1'-0"


3 NOT USED
SCALE: 1 1/2" = 1'-0"

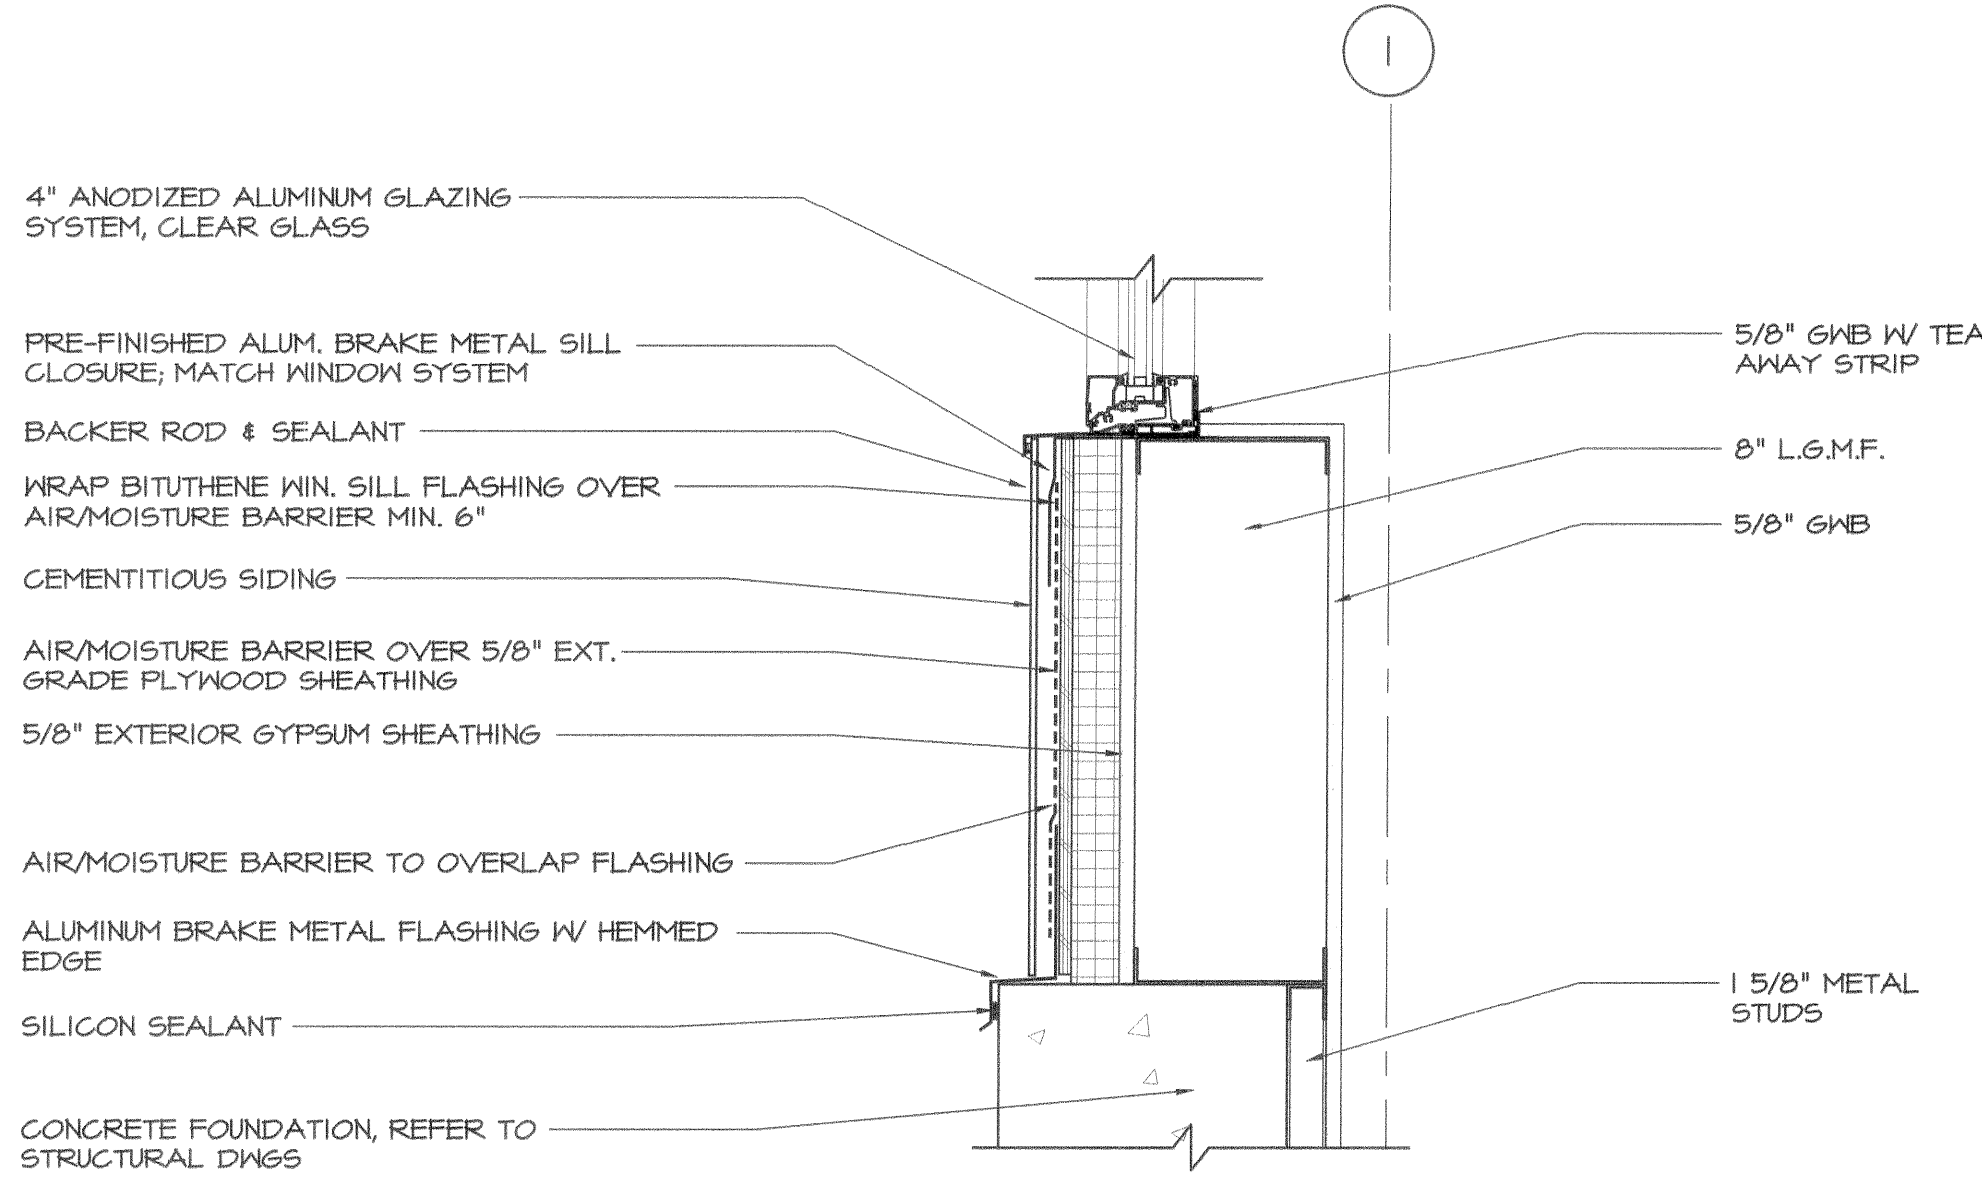


8 SECTION DETAIL
SCALE: 1 1/2" = 1'-0"

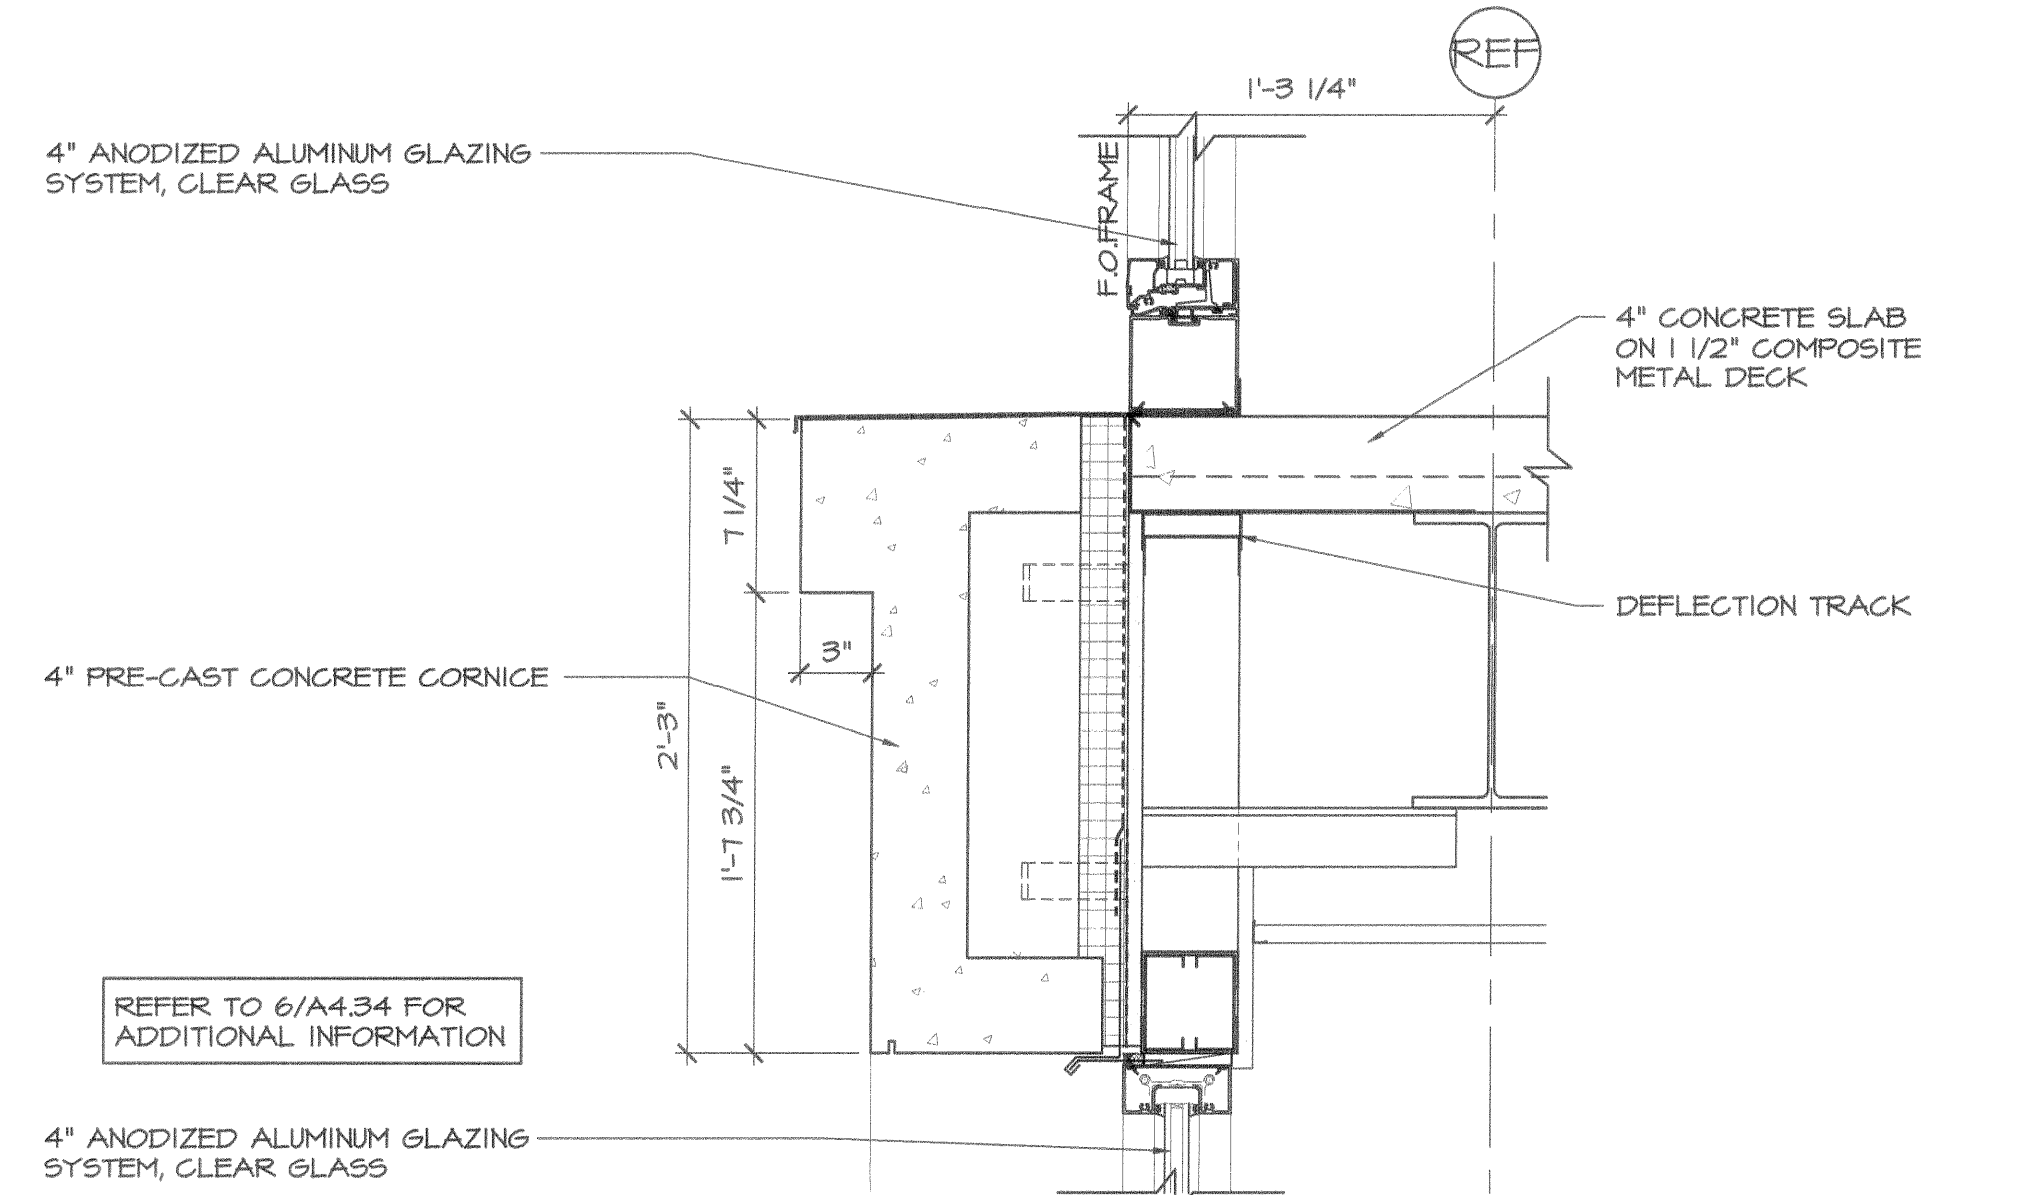


5 SECTION DETAIL @ PRECAST CORNICE
SCALE: 1 1/2" = 1'-0"

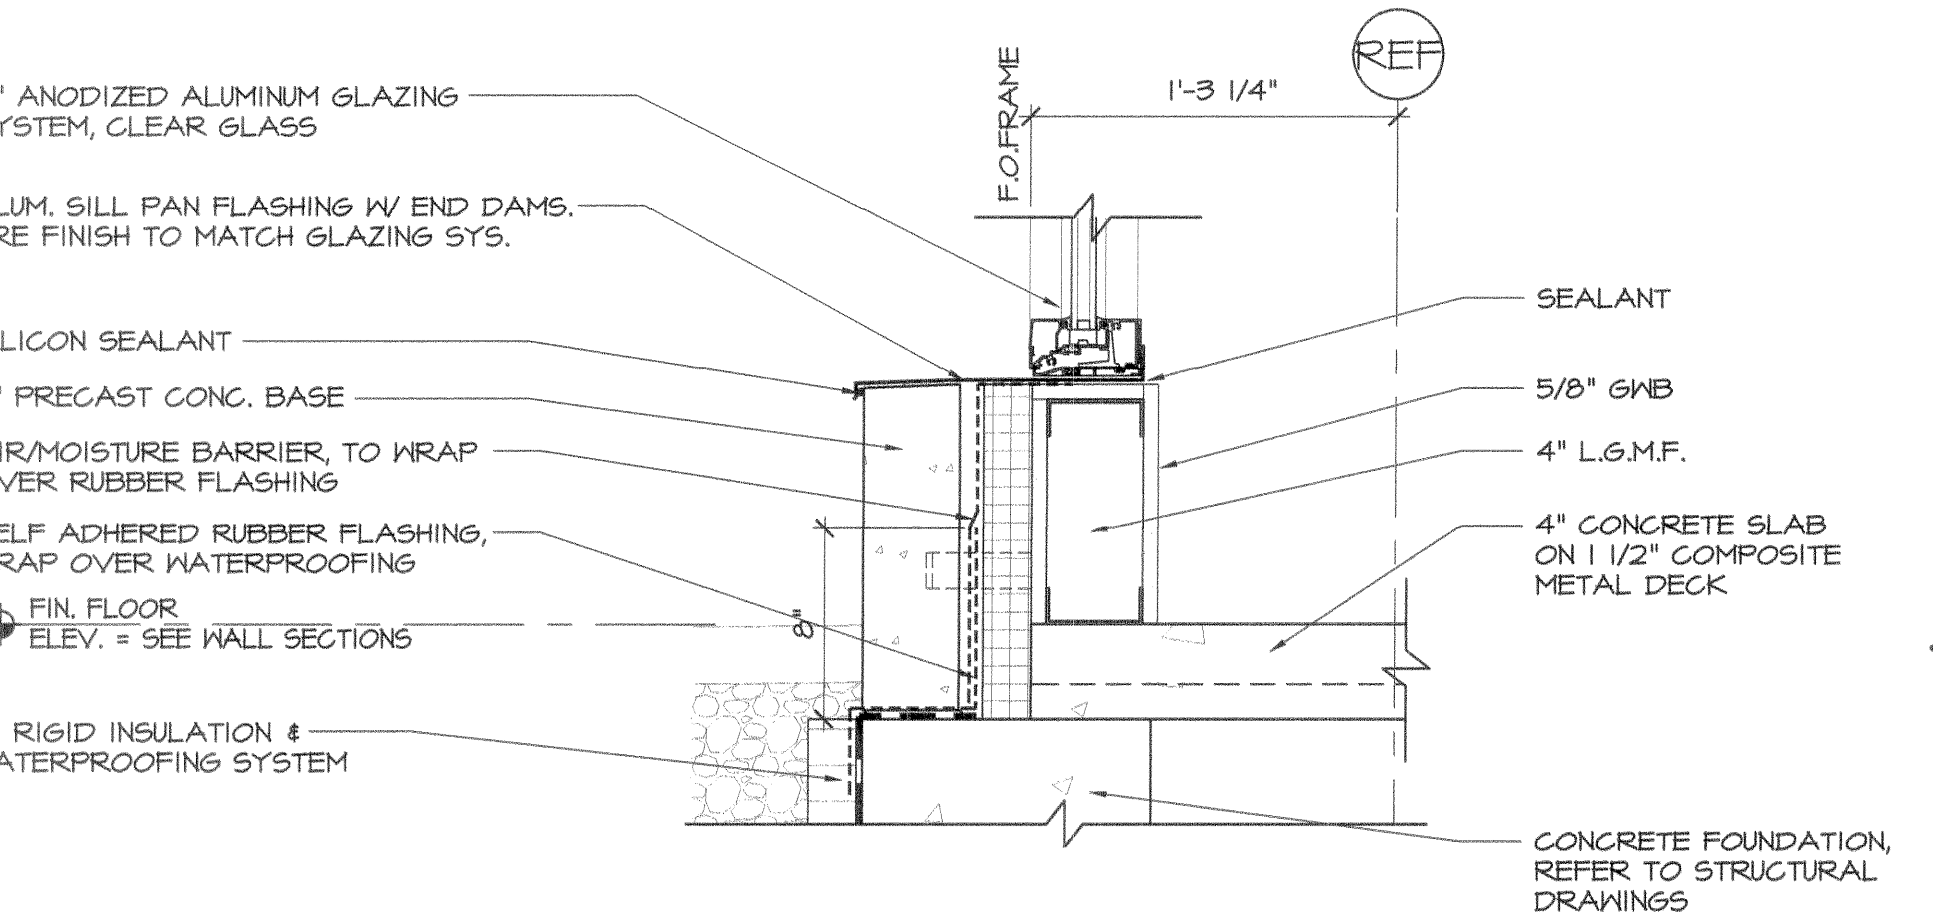


2 SECTION DETAIL @ BOTTOM OF WALL
SCALE: 1 1/2" = 1'-0"

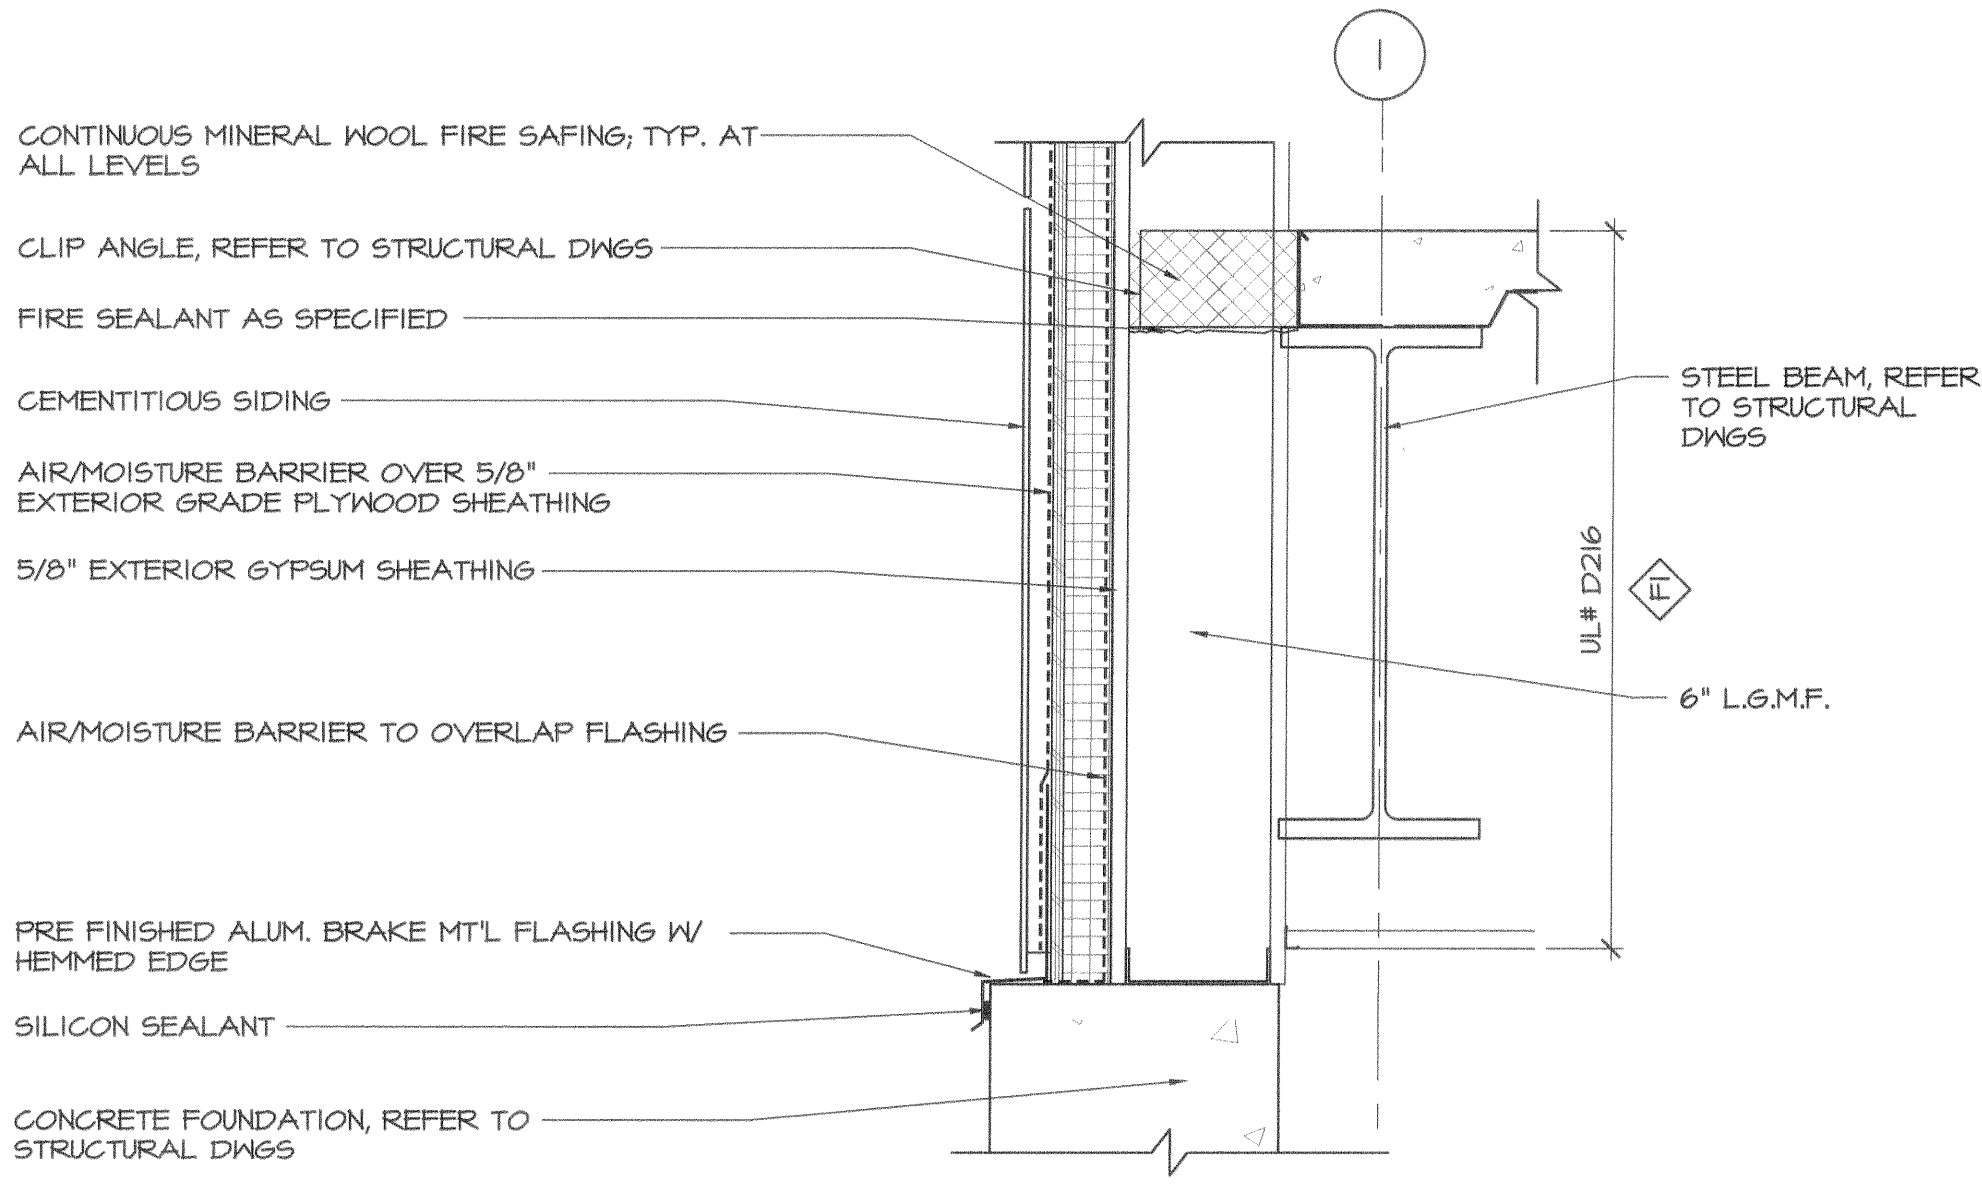

7 SECTION DETAIL
SCALE: 1 1/2" = 1'-0"

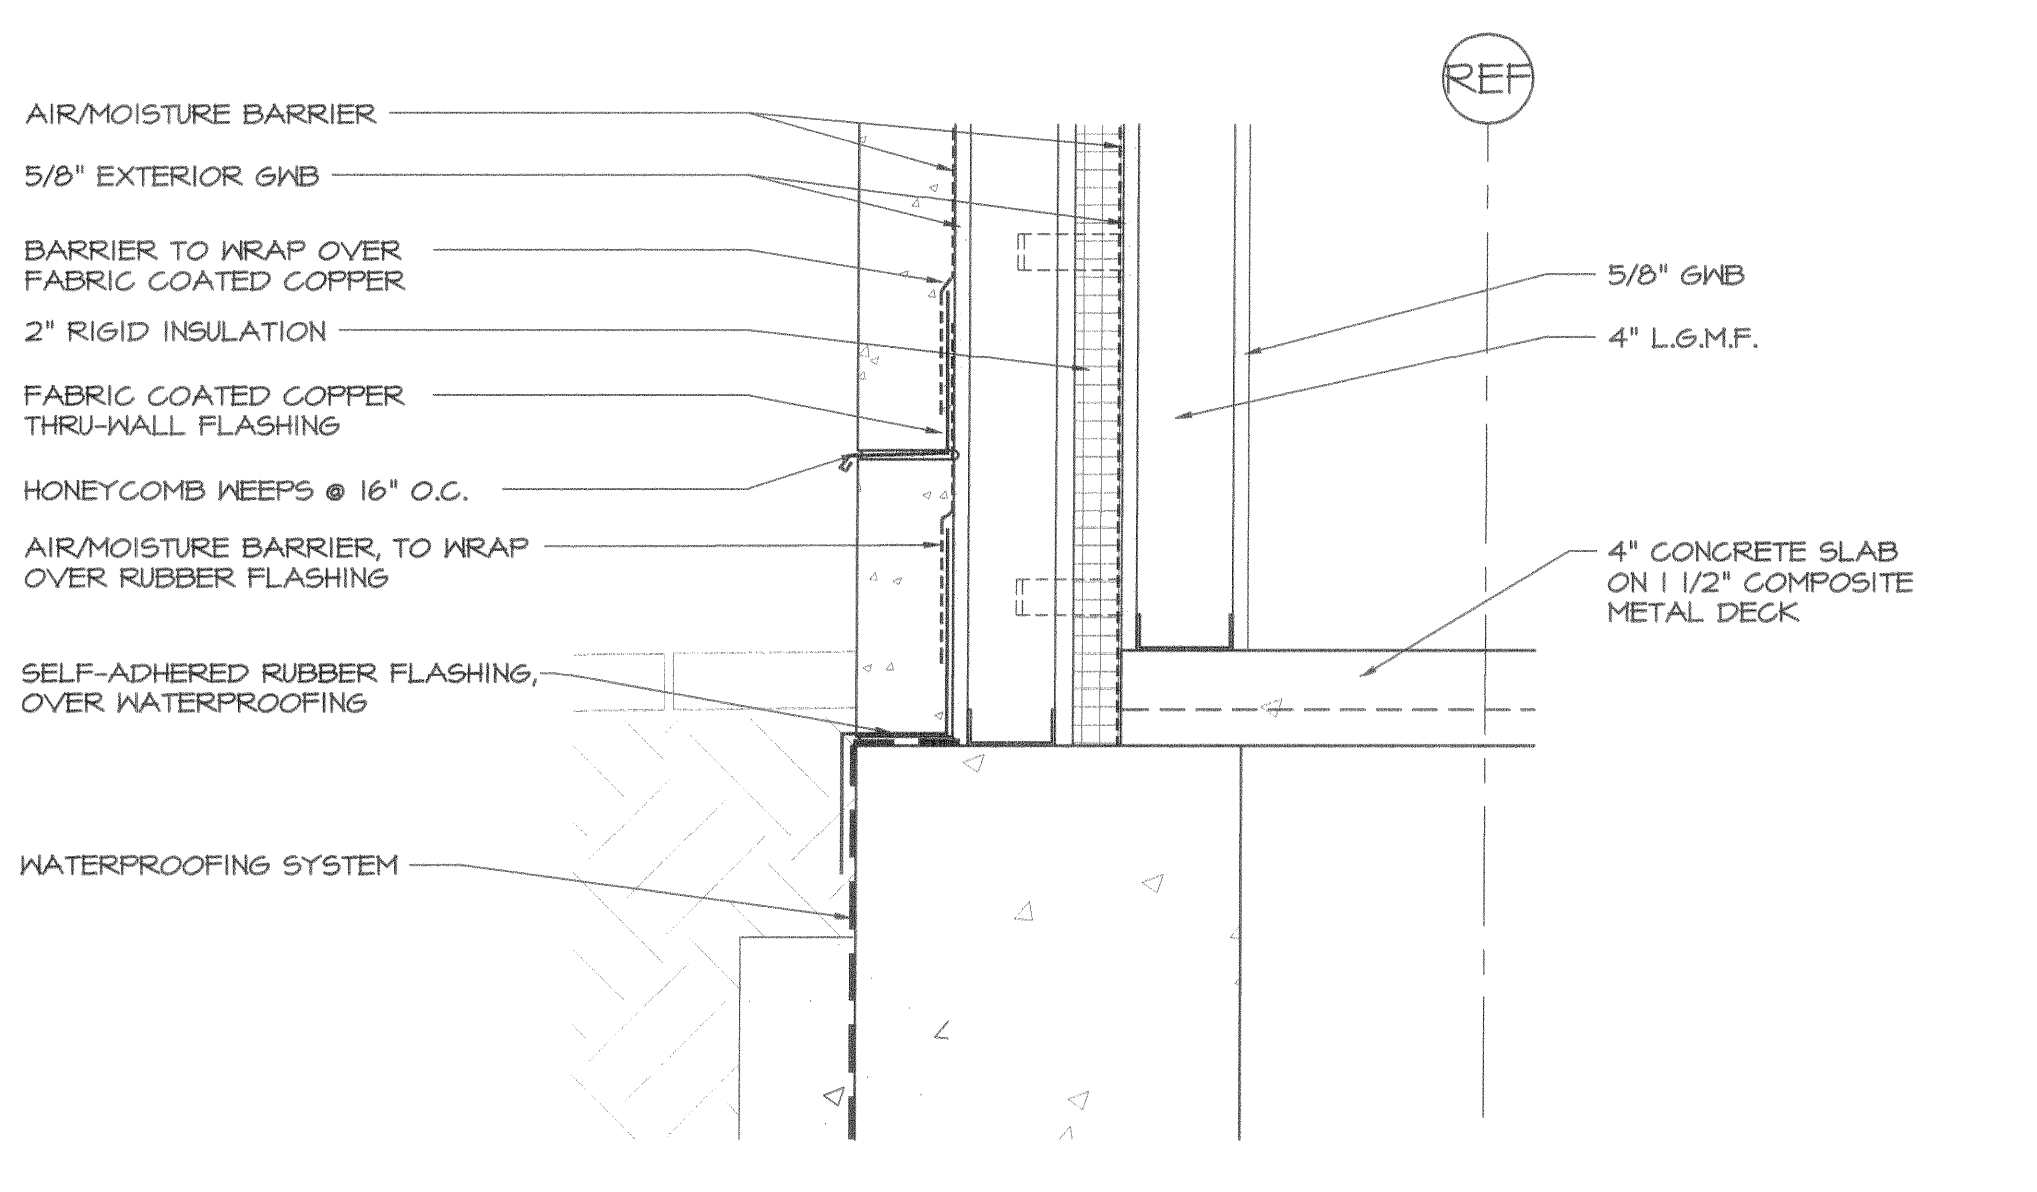

4 SECTION DETAIL @ BOTTOM OF WALL
SCALE: 1 1/2" = 1'-0"

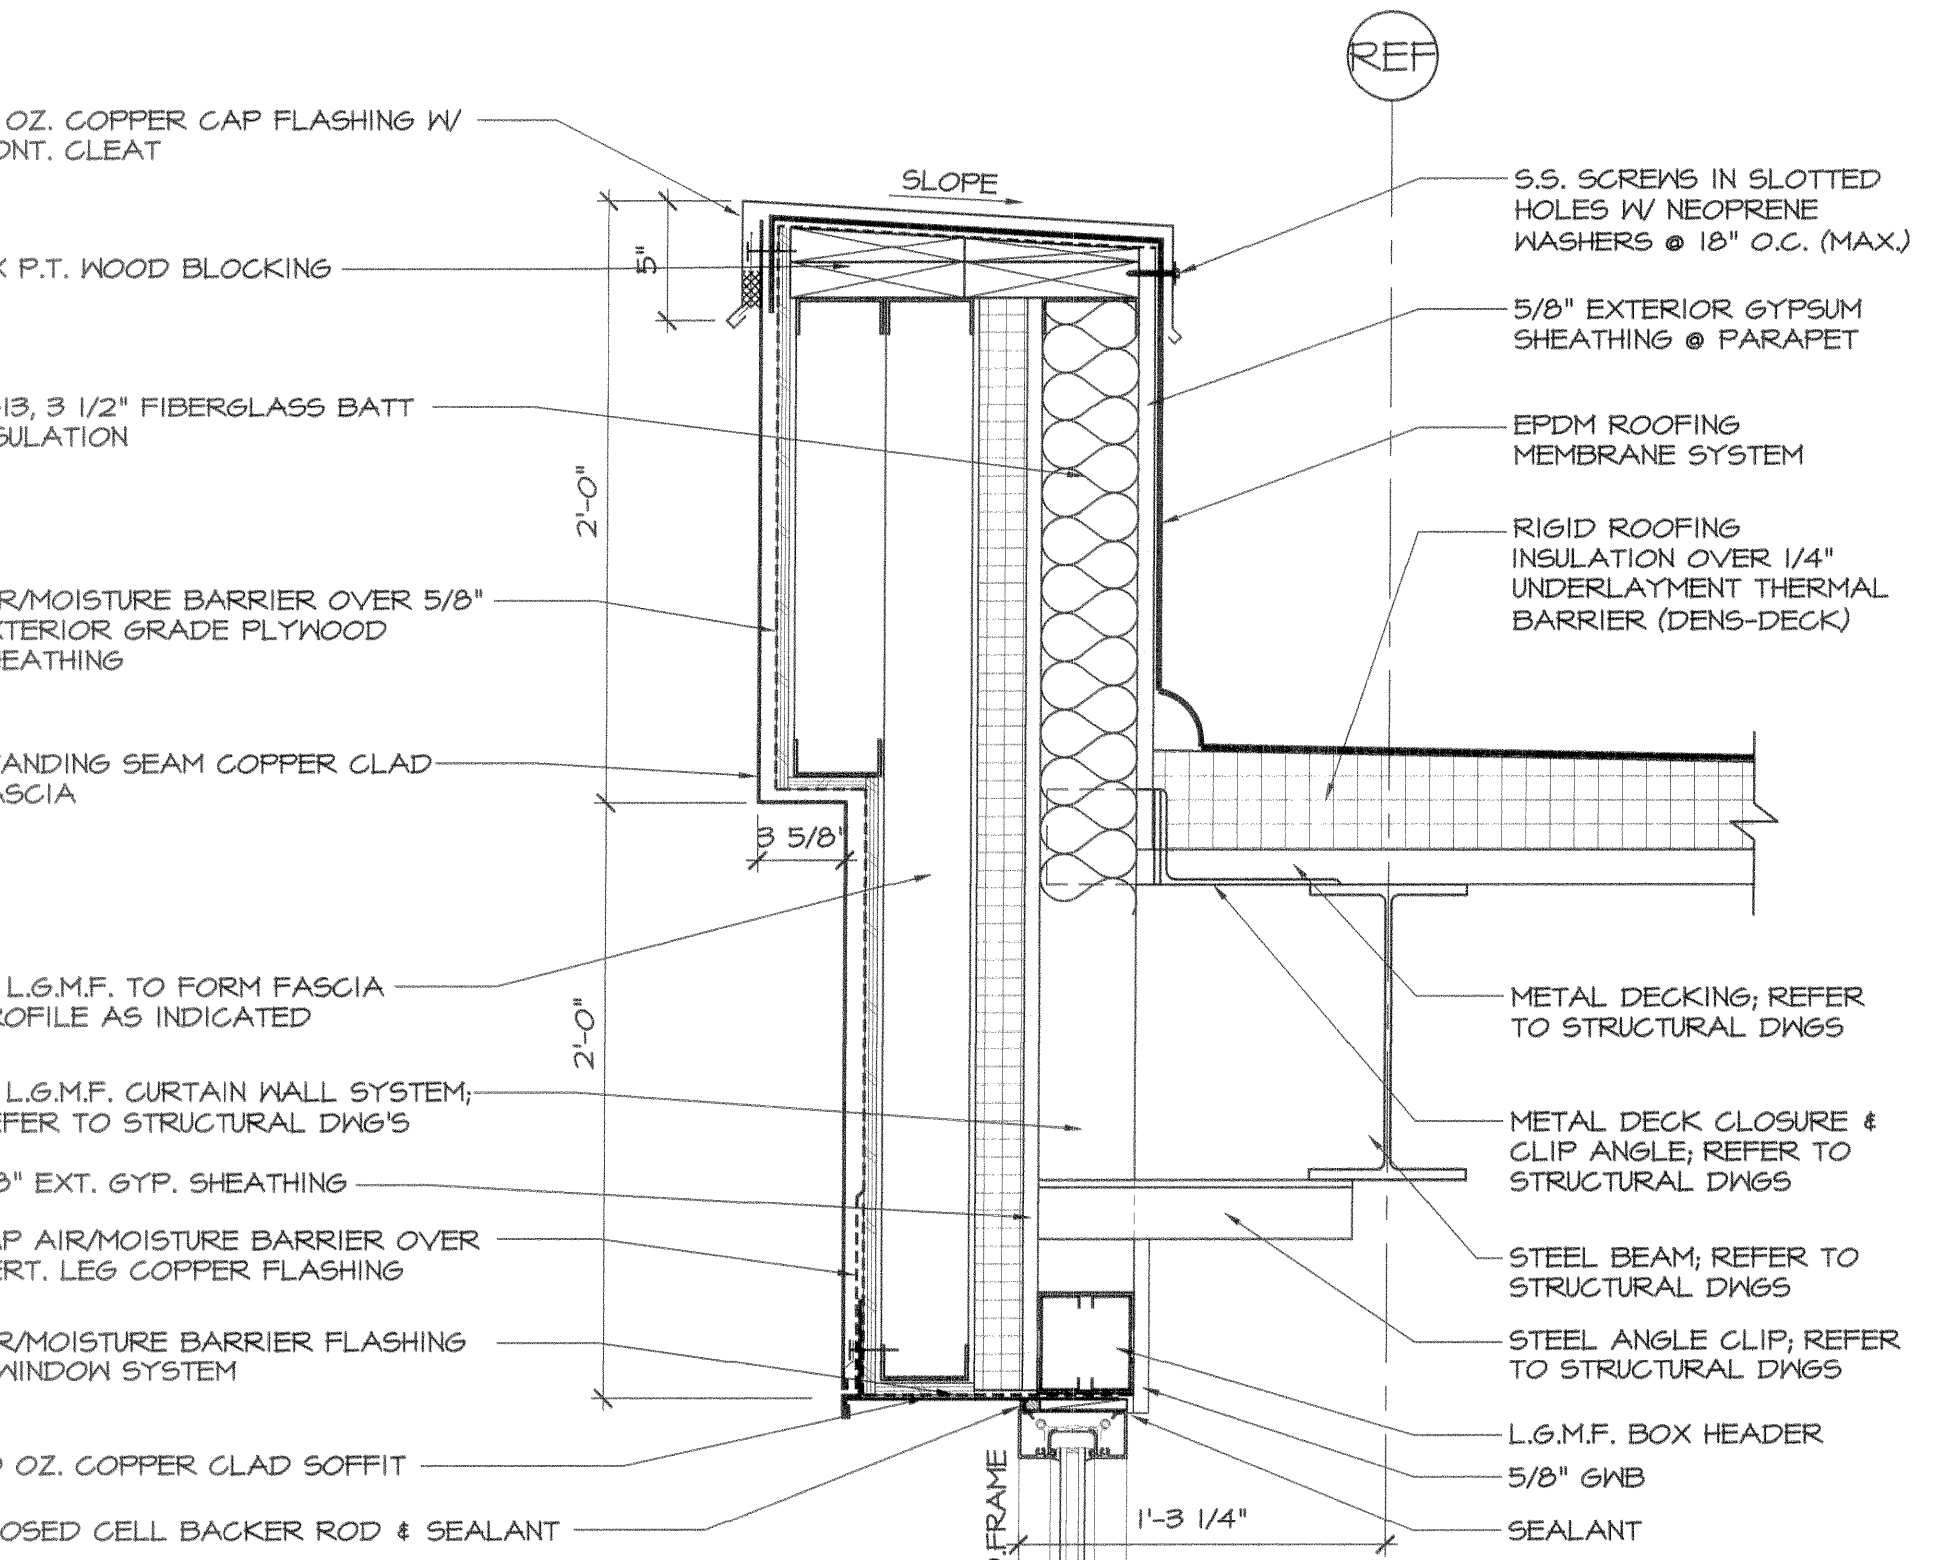

1 SECTION DETAIL @ PARAPET
SCALE: 1 1/2" = 1'-0"

PRO CON
INCORPORATED
Design and Construction Management
ARCHITECTURE
A Seaboard Company
P.O. Box 4830, Manchester, NH 03108
603.652.8811 Fax 603.652.7250

REGISTERED ARCHITECT
JAMES A. LOEY
No. 24417
STATE OF MAINE
7.17.06

ISSUE: 05/24/2006: ISSUED FOR PRICING
07/11/2006: ISSUED FOR PERMIT



CUSTOM HOUSE SQUARE
300 FORE STREET
PORTLAND, MAINE
SECTION DETAILS

PROJECT ARCHITECT:
MW
DRAWN BY:
SO, BR
PROJECT #:
300506

A4.35