




senell - Mon, 17 Jul 2006 - 11:26pm

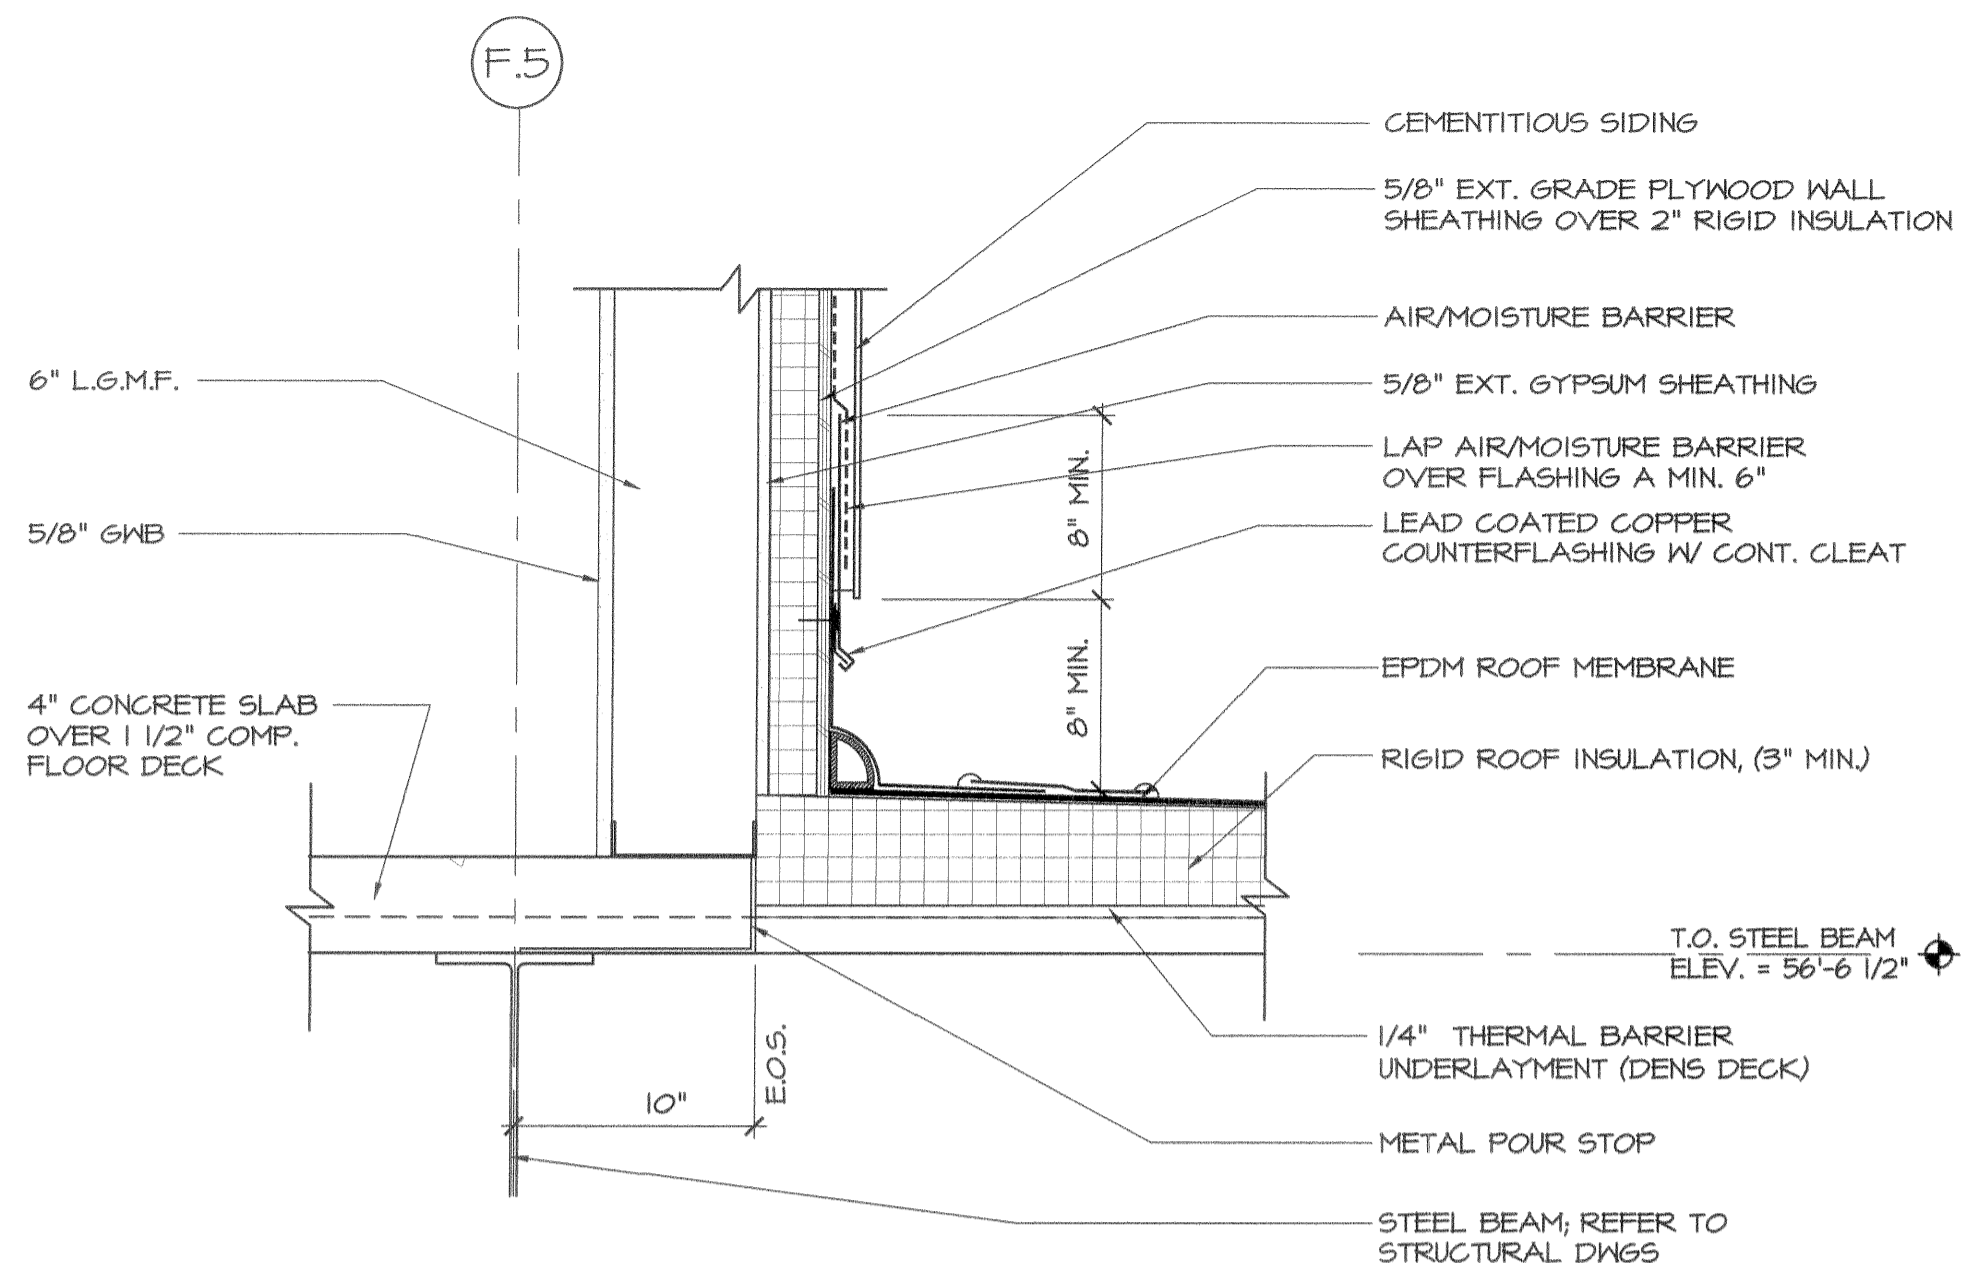


7 SECTION DETAIL @ 4TH FLOOR
SCALE: 1 1/2" = 1'-0"

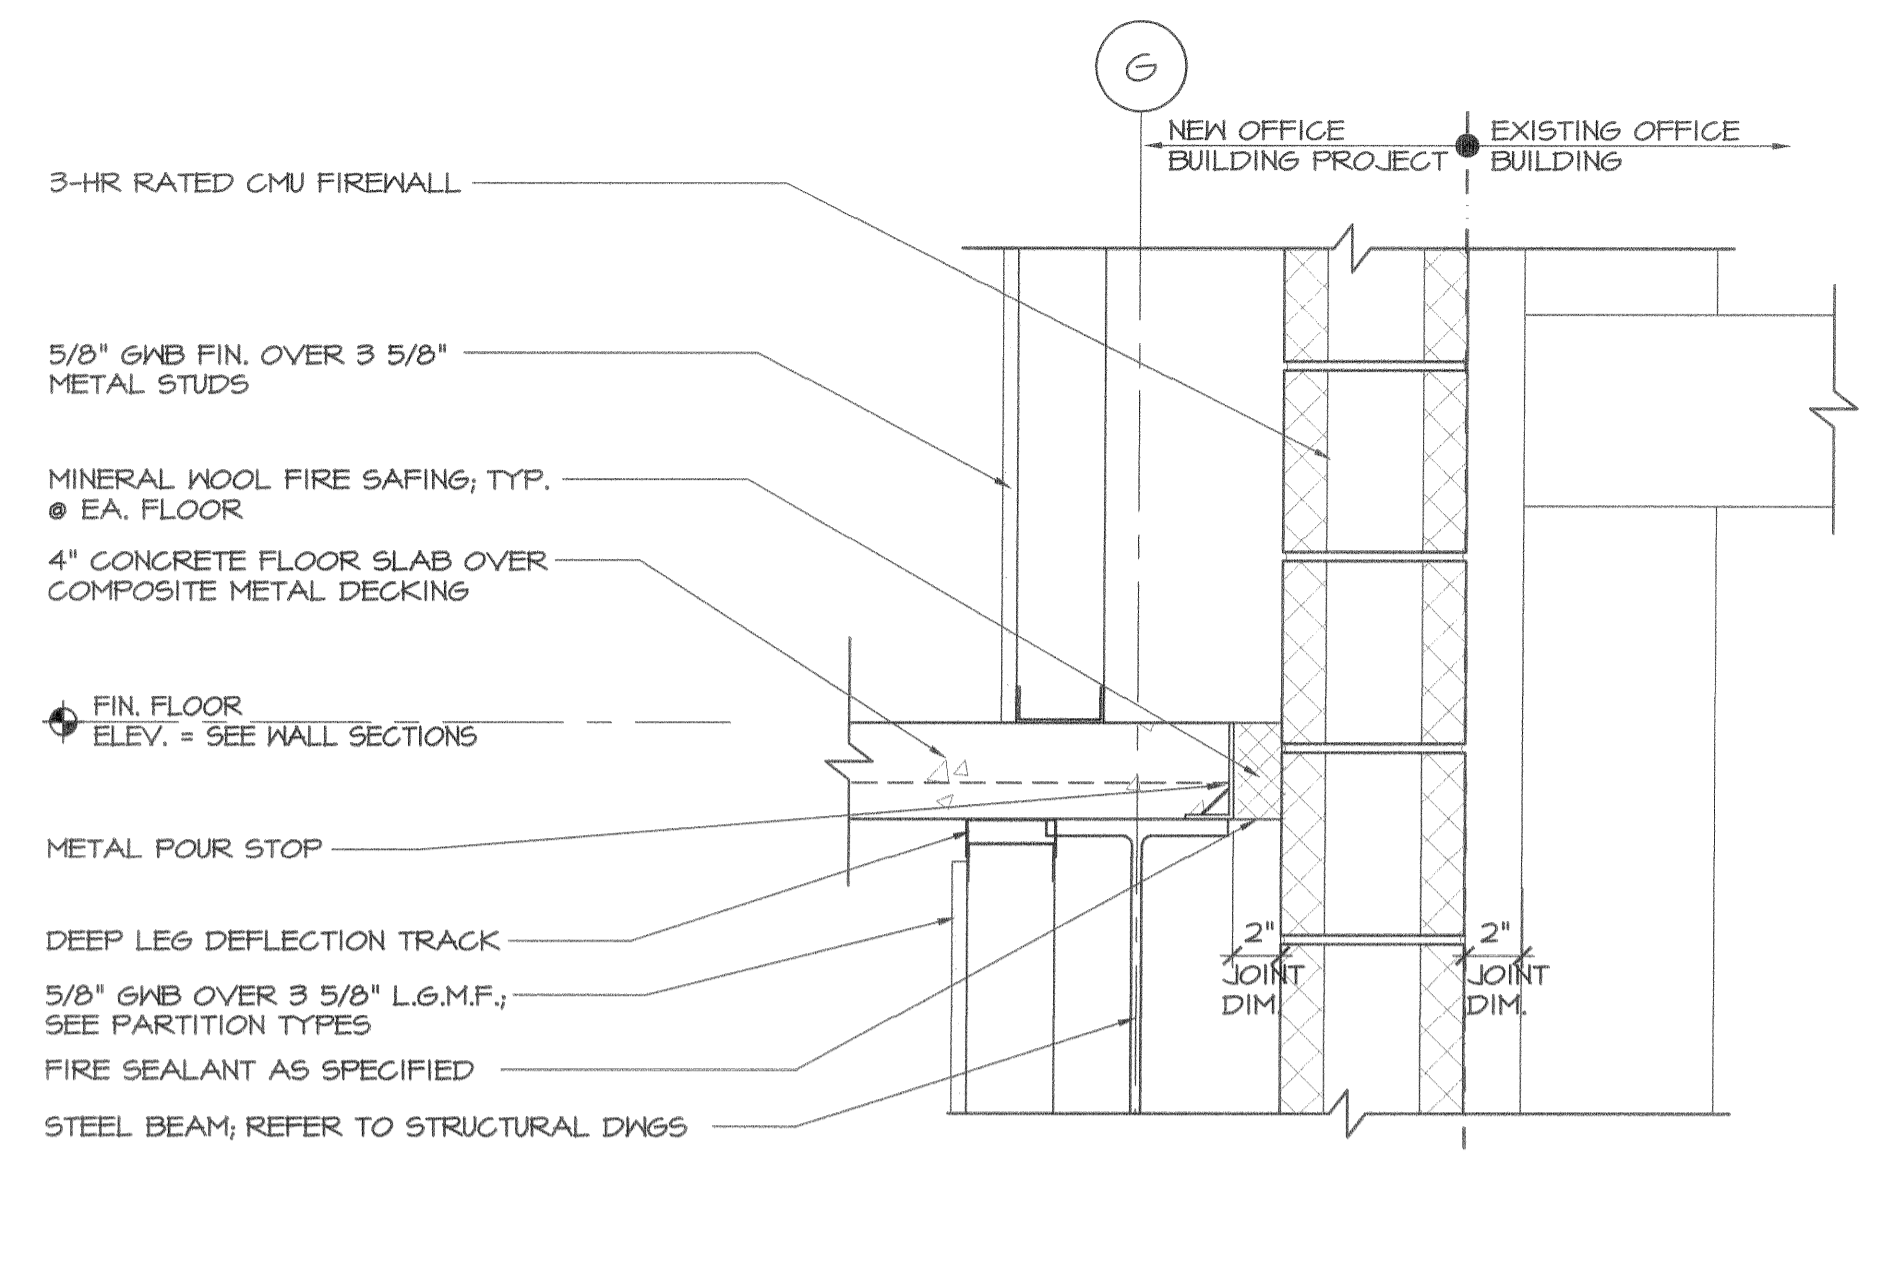


5 SECTION DETAIL @ FIREWALL
SCALE: 1 1/2" = 1'-0"

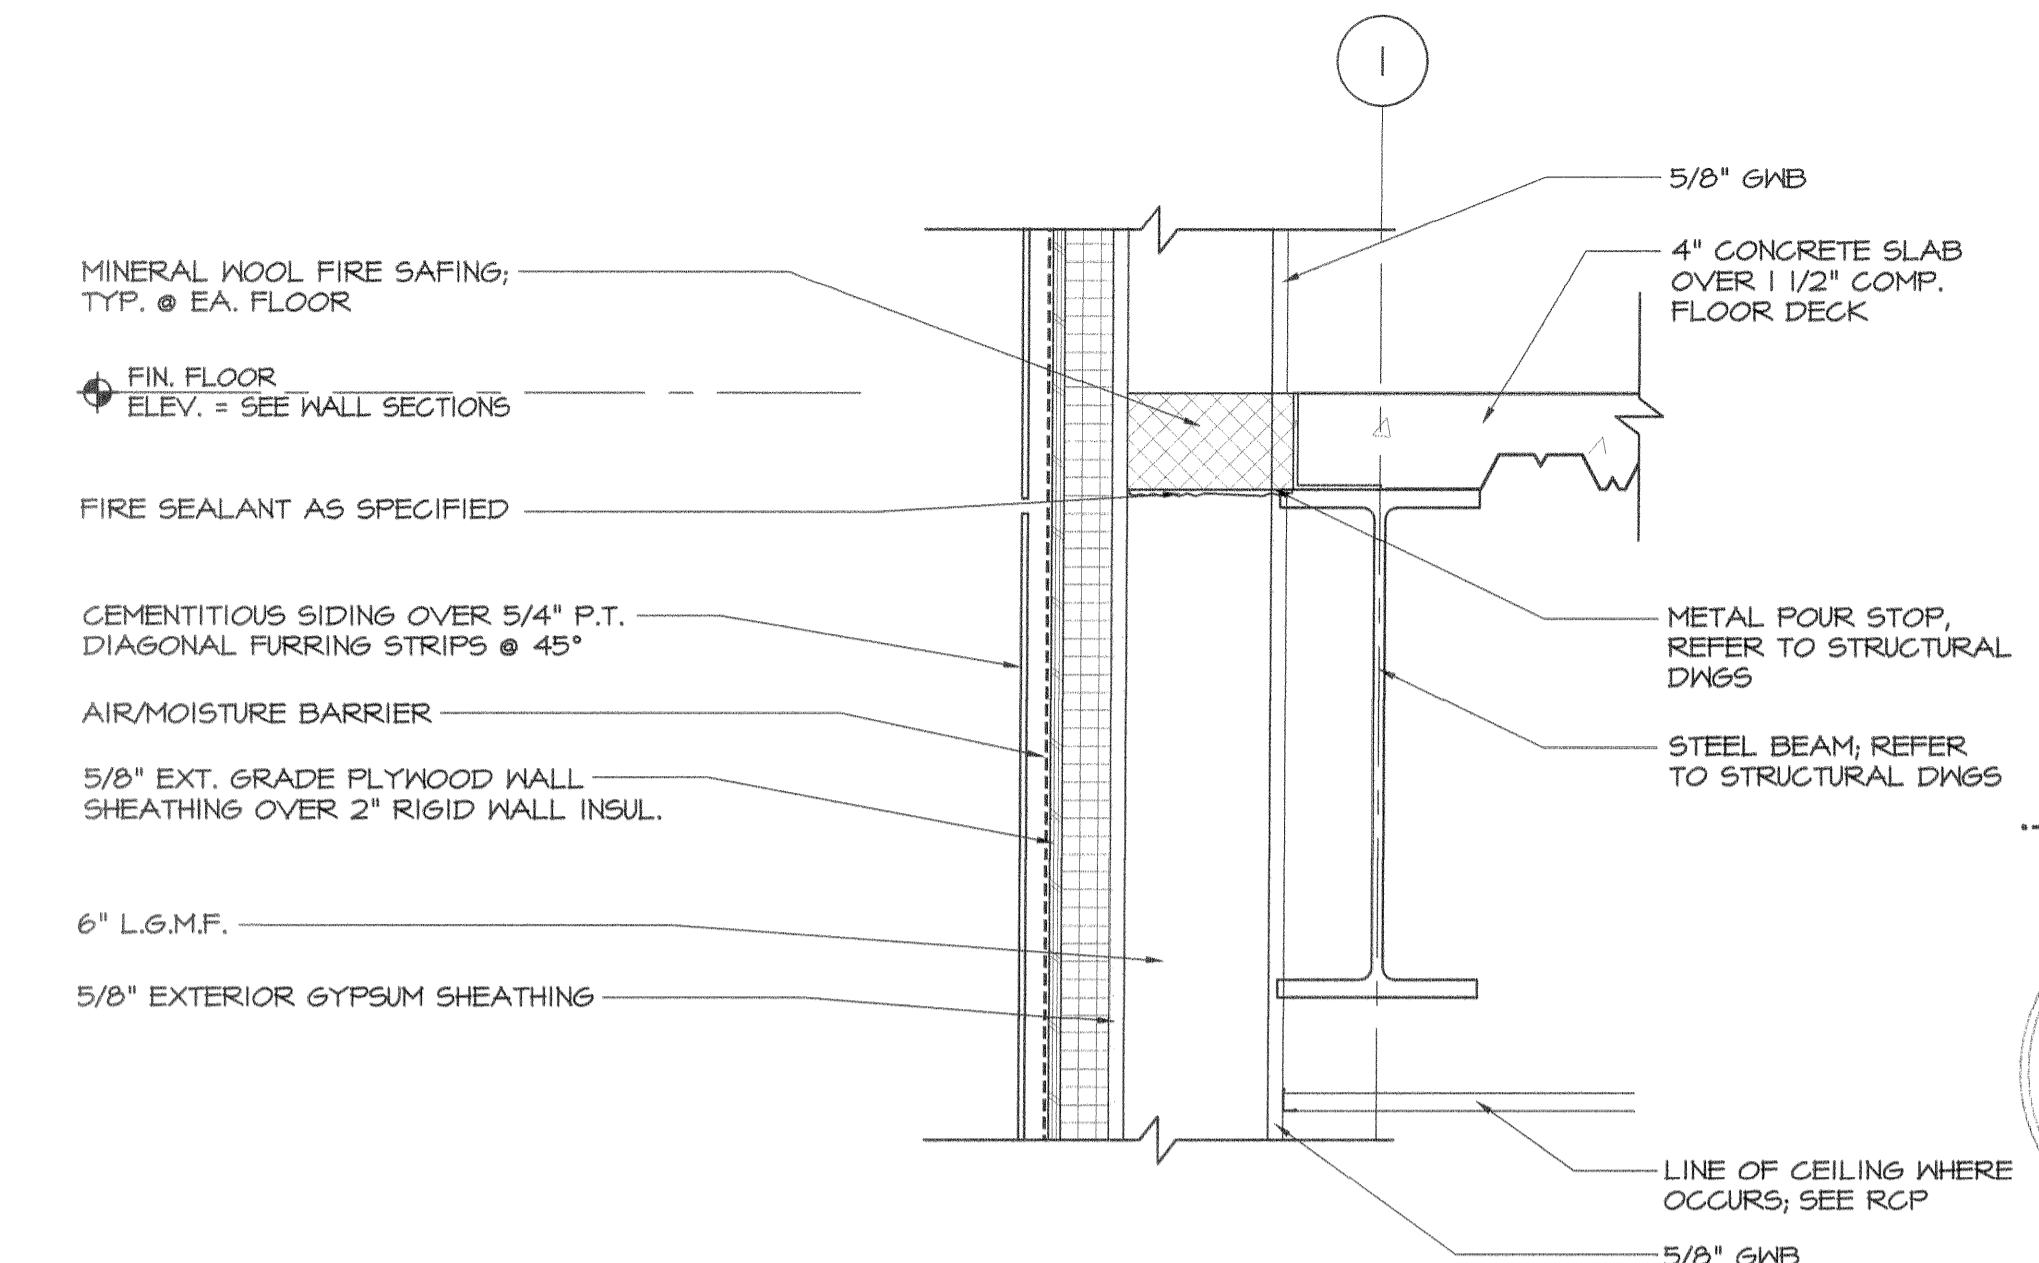


3 SECTION DETAIL @ TYPICAL FLOOR
SCALE: 1 1/2" = 1'-0"

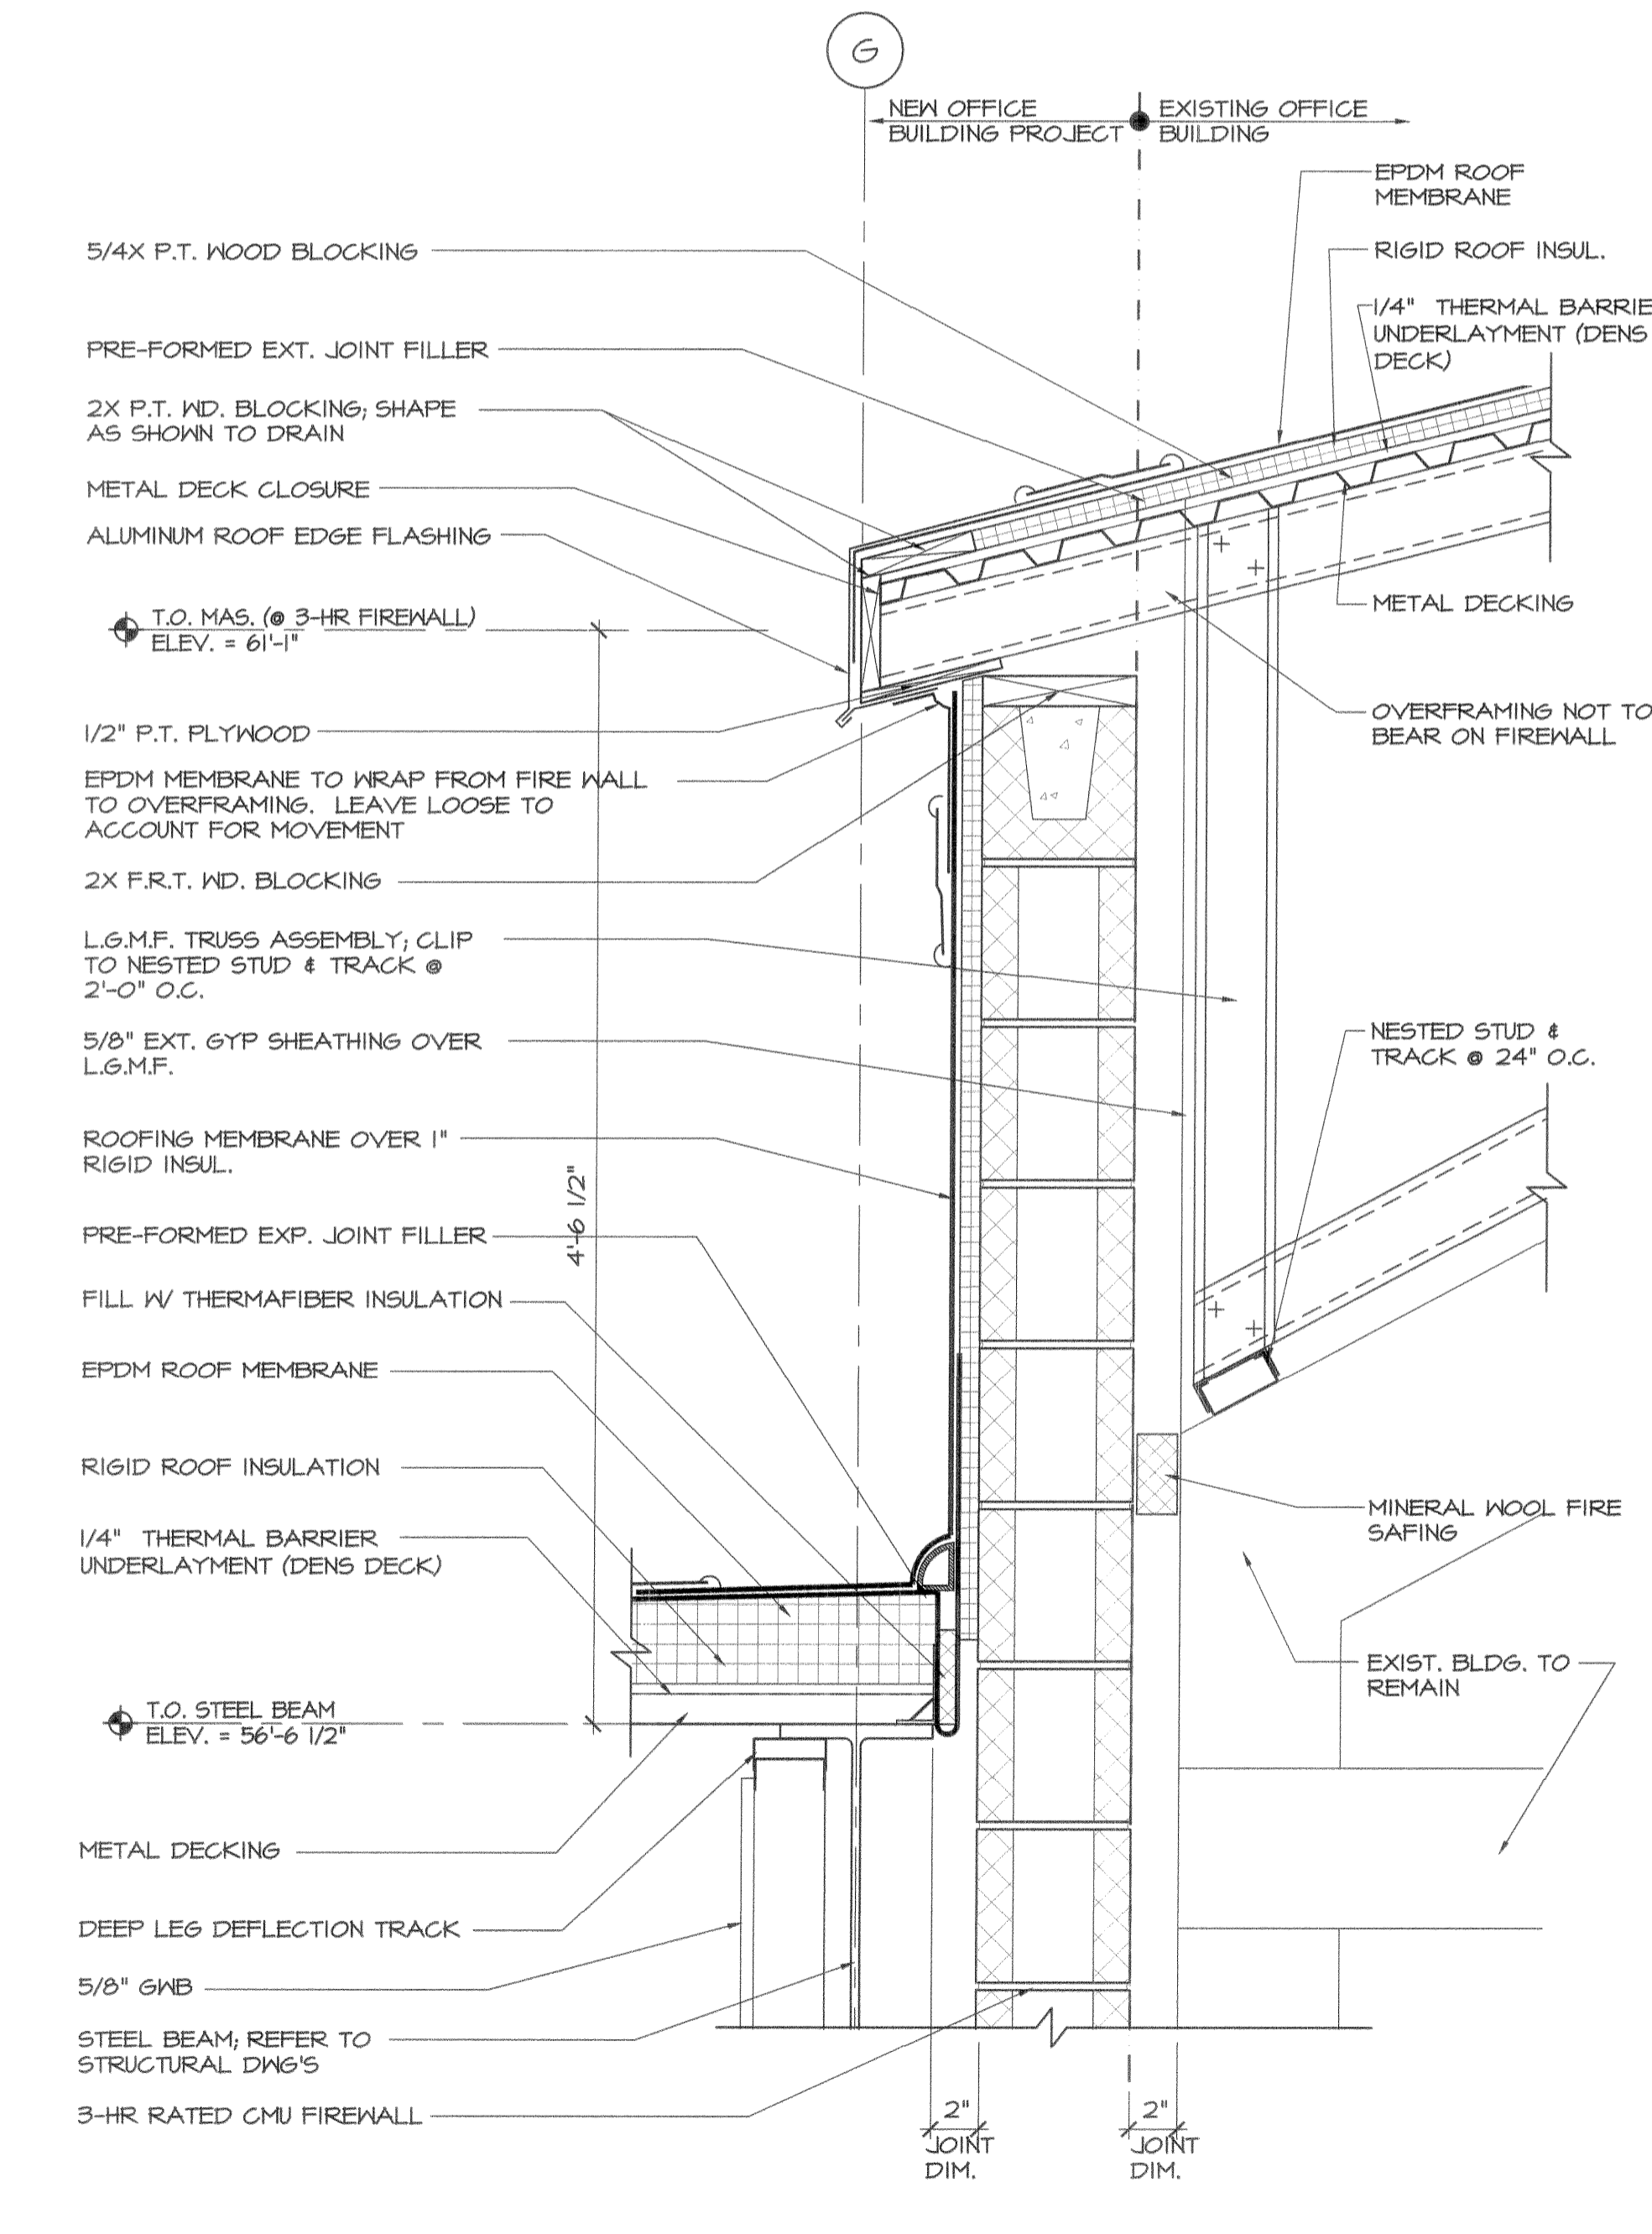


6 SECTION DETAIL @ FIREWALL
SCALE: 1 1/2" = 1'-0"

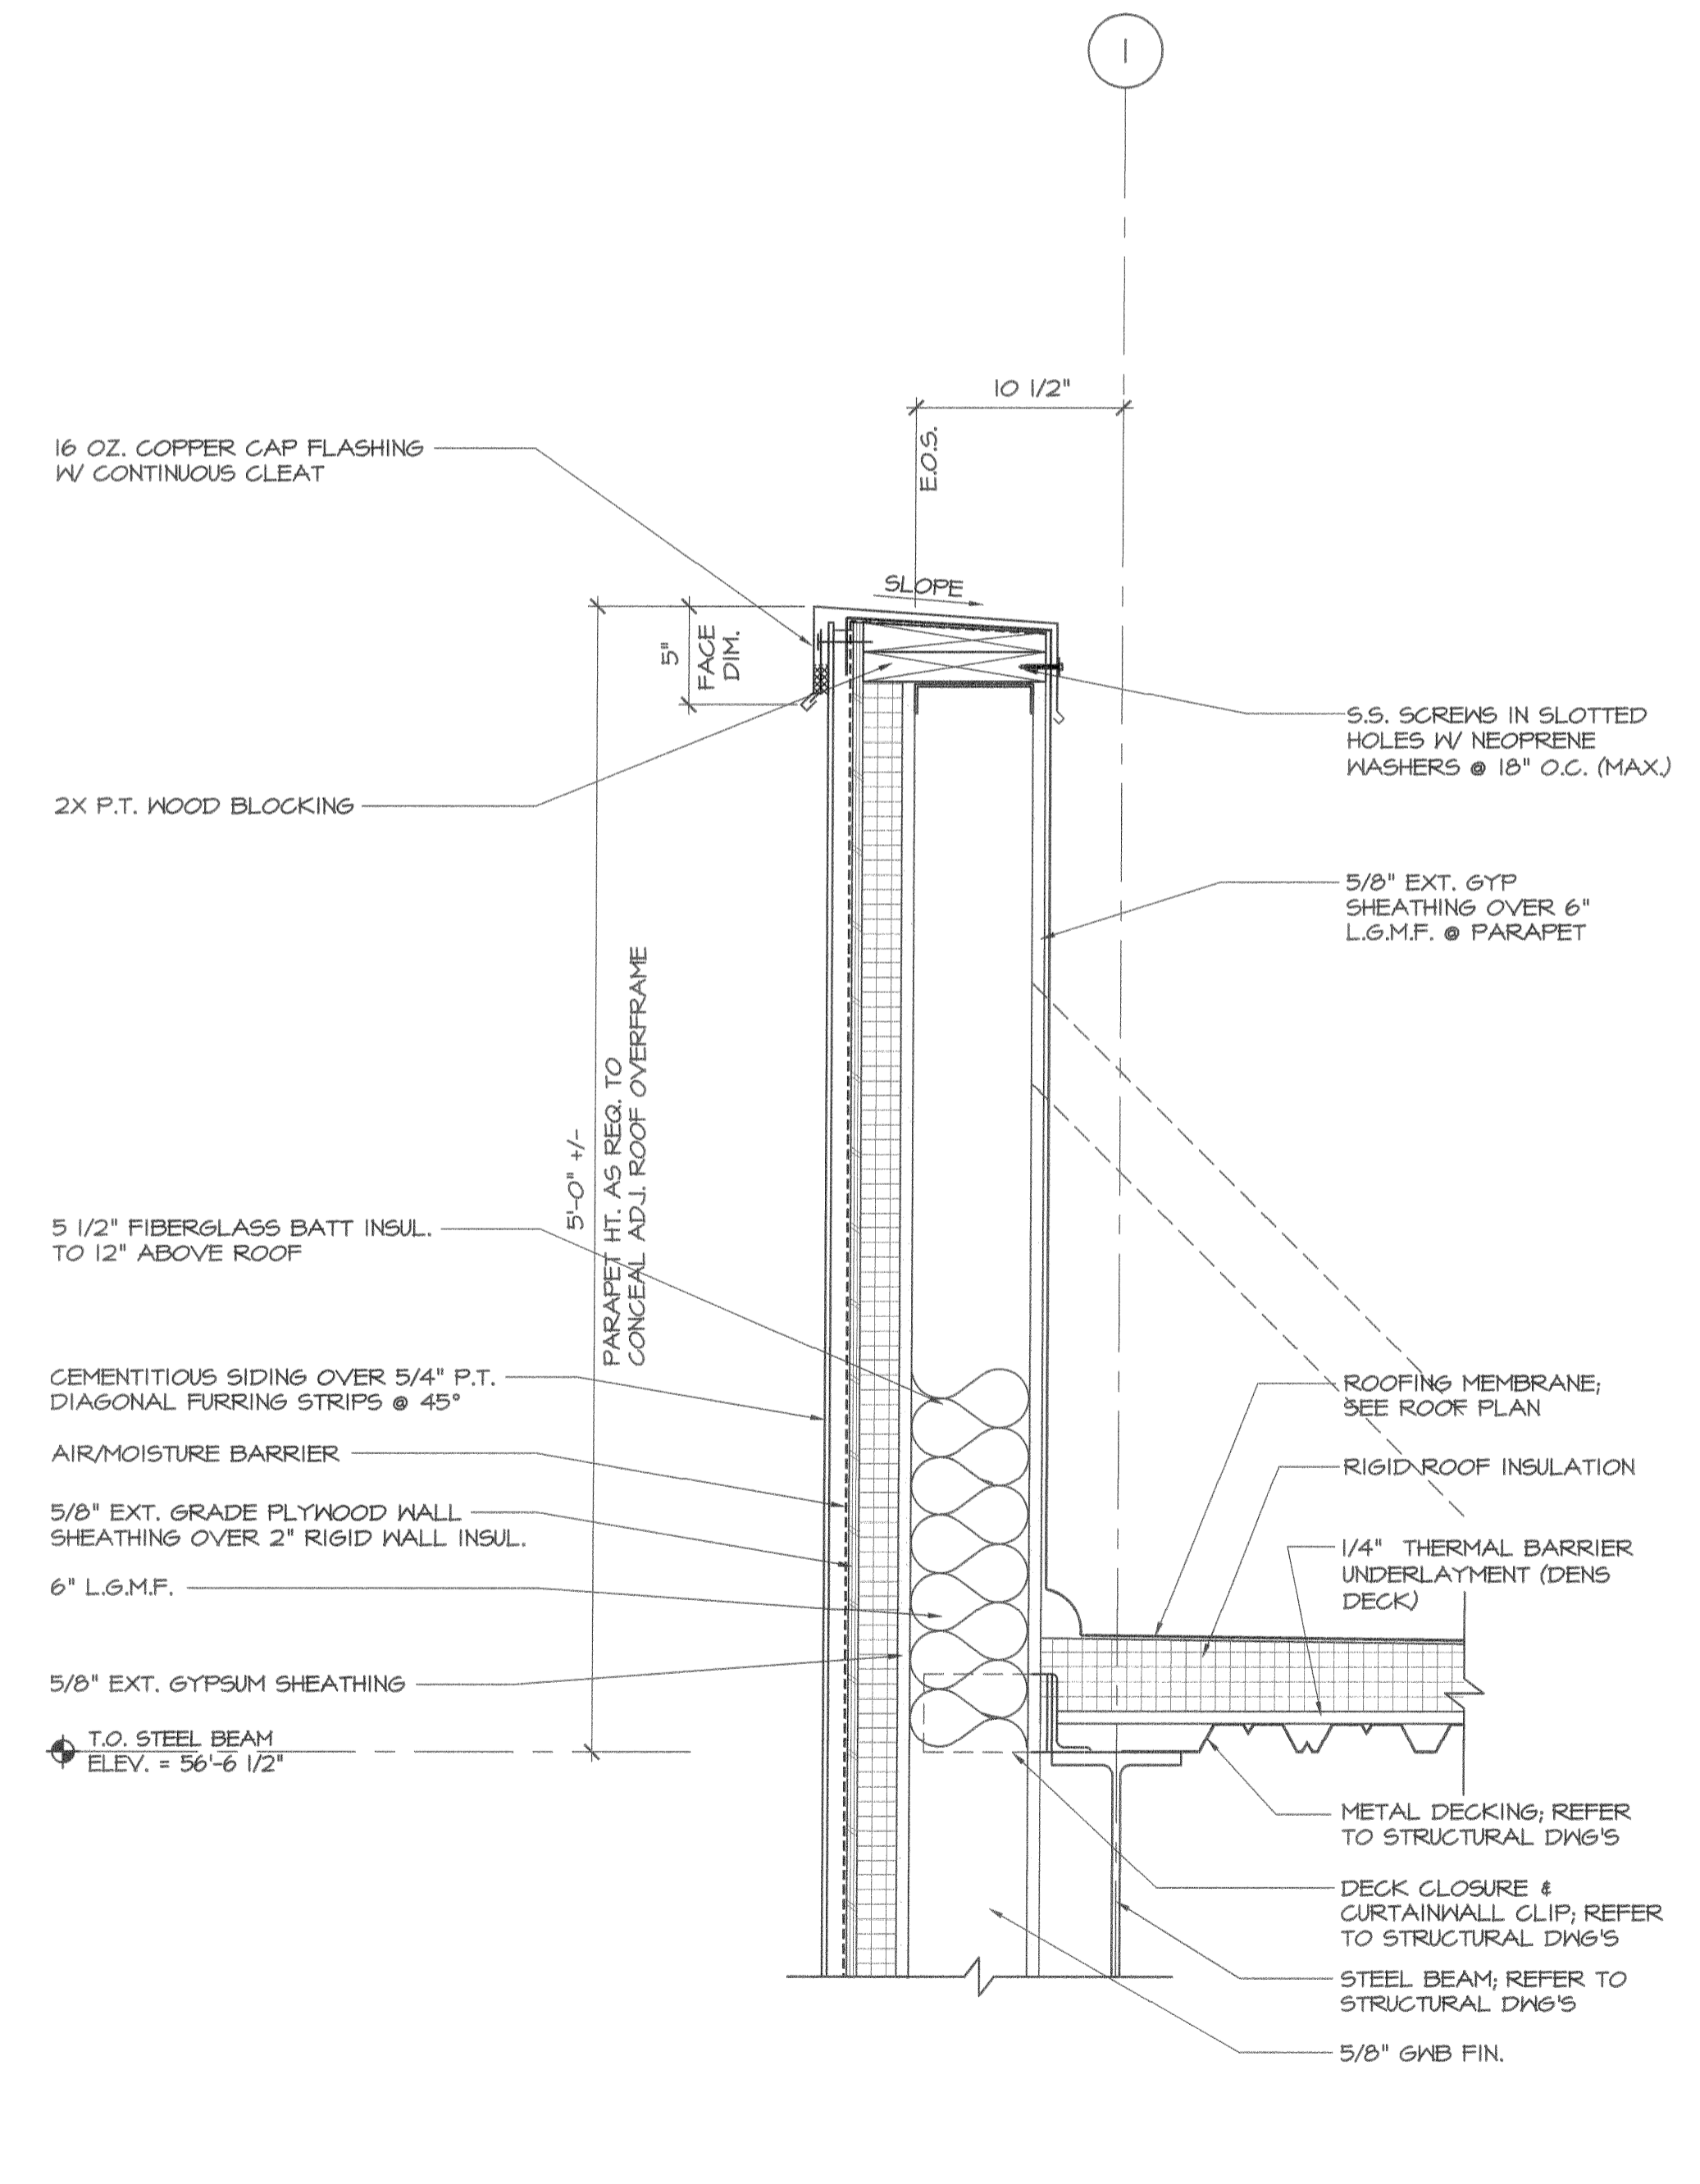

4 SECTION DETAIL @ PARAPET
SCALE: 1 1/2" = 1'-0"

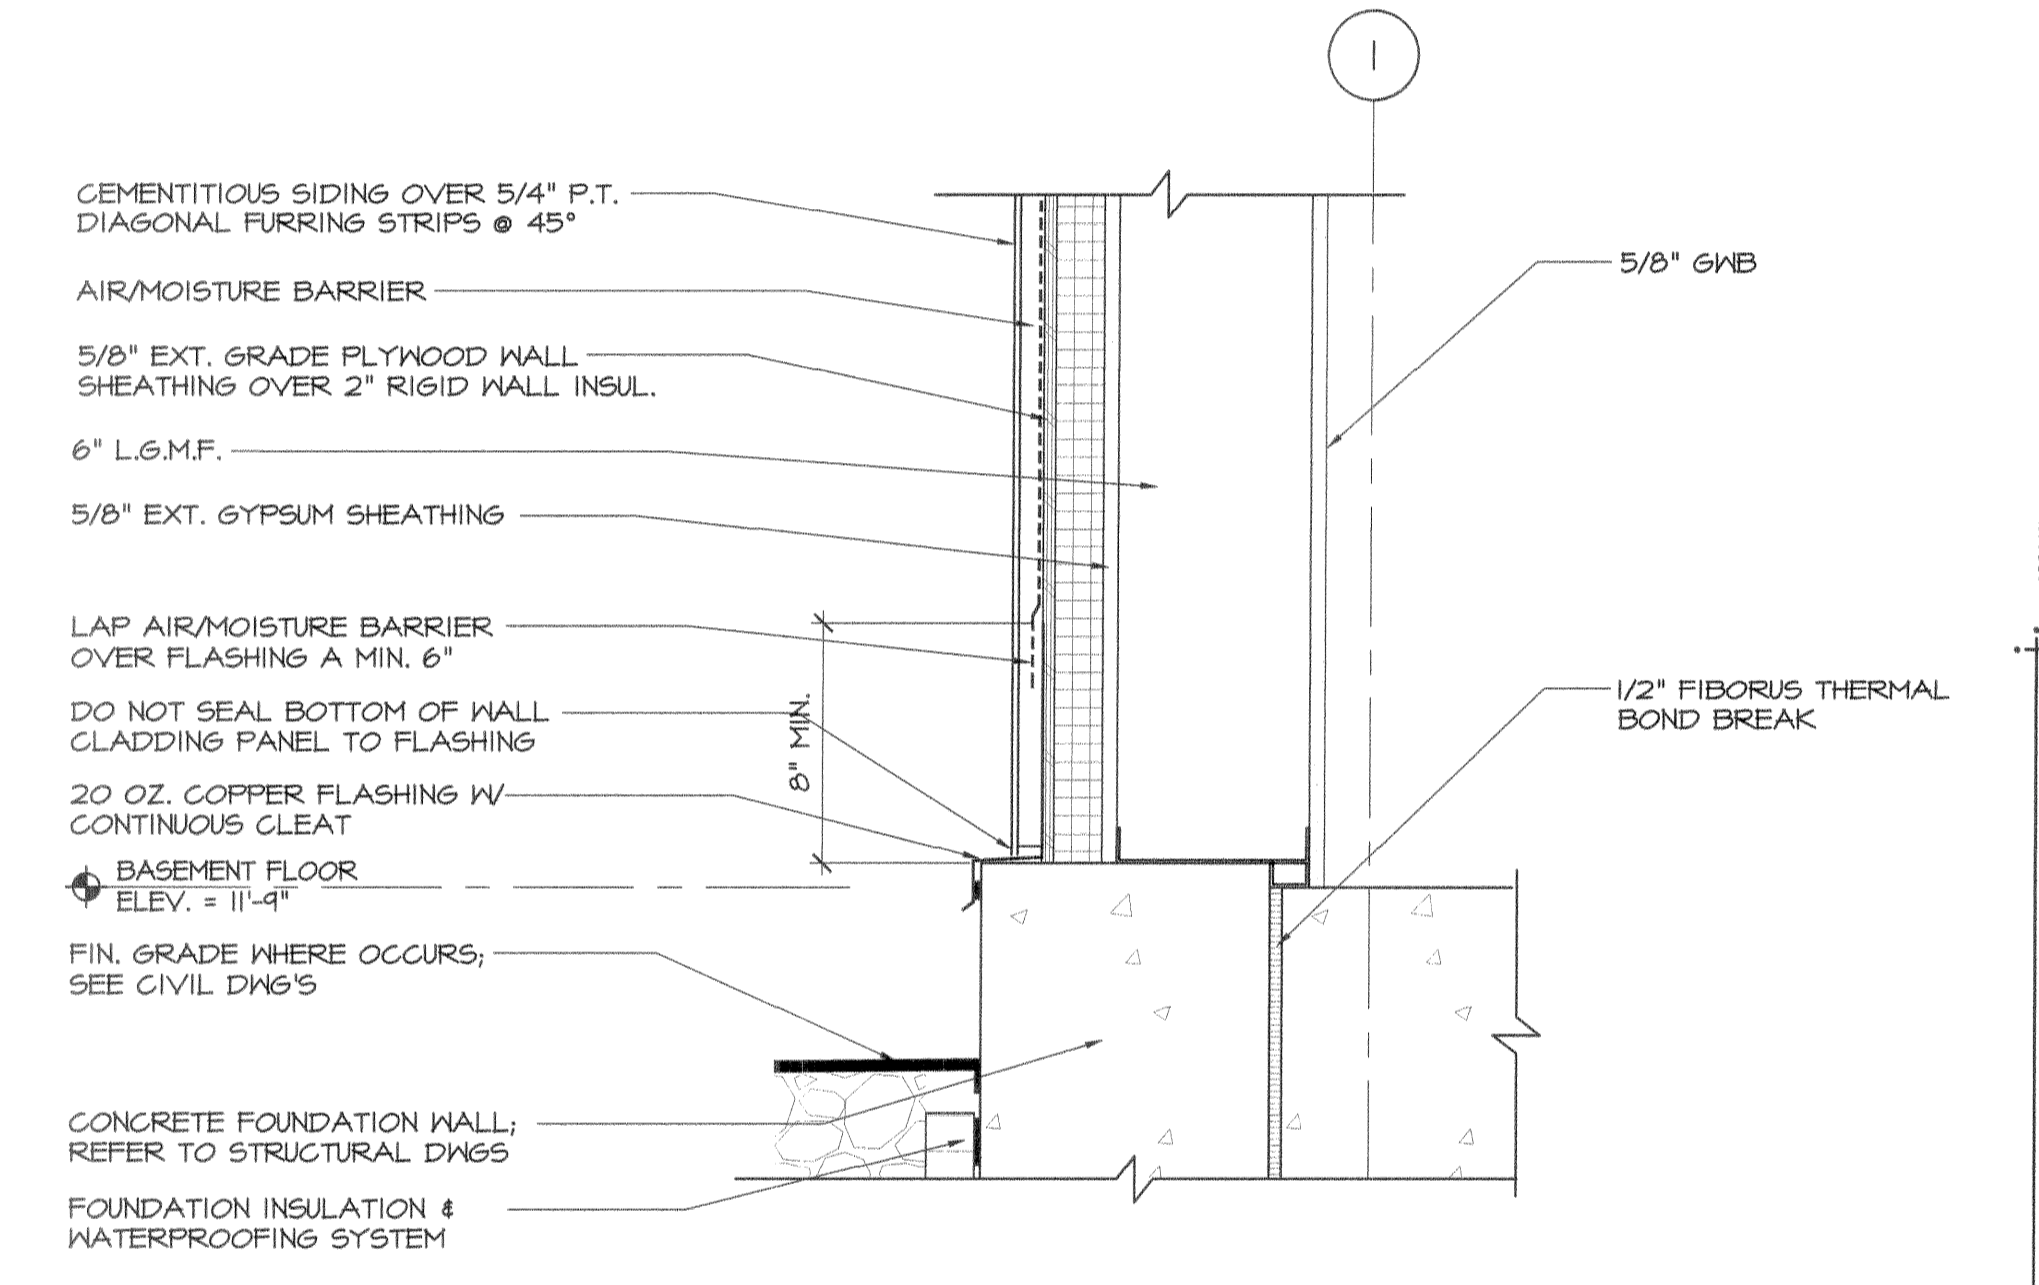

2 SECTION DETAIL @ FOUNDATION
SCALE: 1 1/2" = 1'-0"

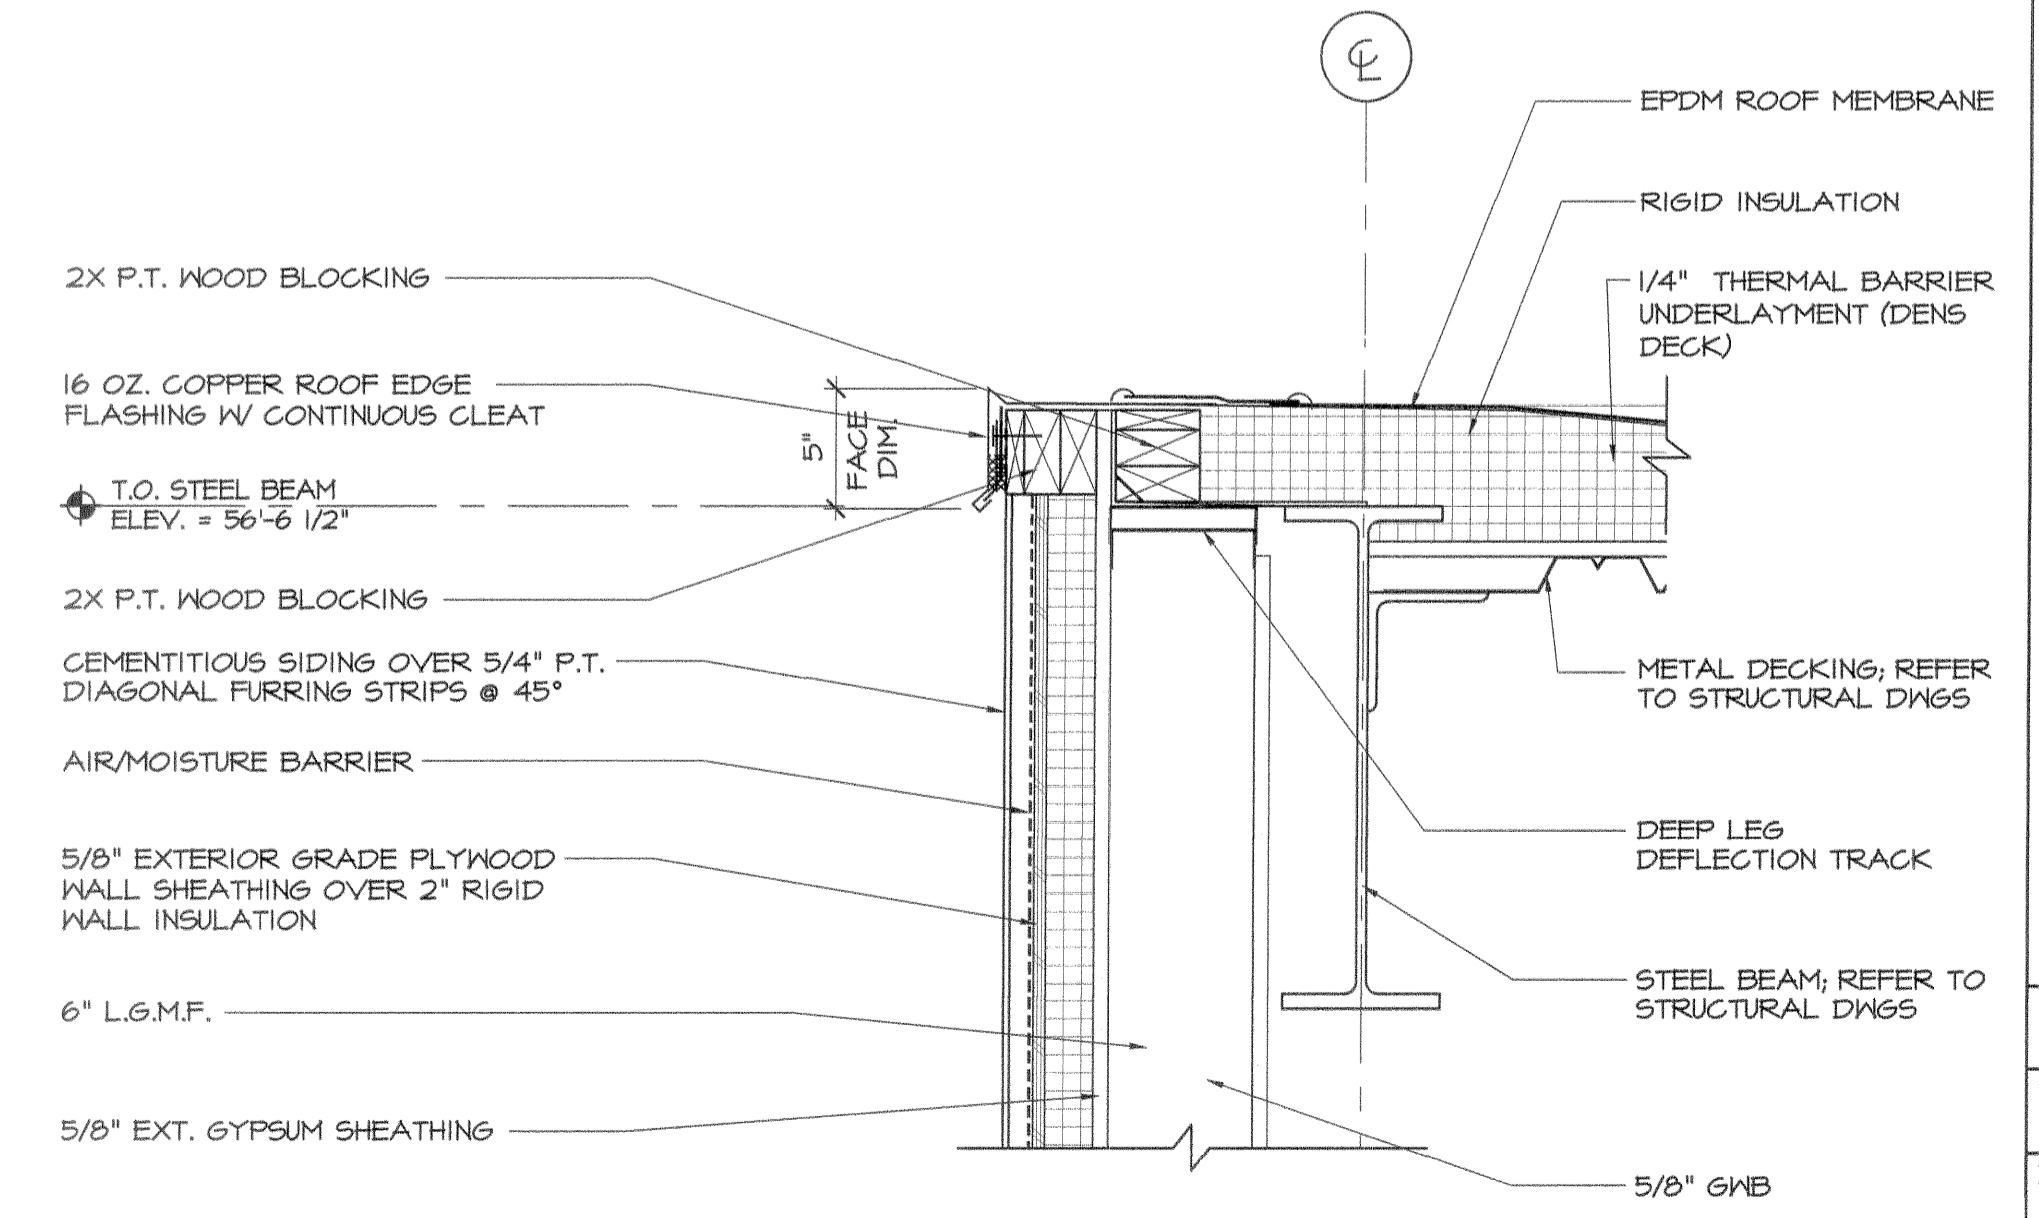

1 SECTION DETAIL @ ROOF EDGE
SCALE: 1 1/2" = 1'-0"

PRO CON
INCORPORATED
Design and Construction Management
ARCHITECTURE
P.O. Box 4830, Manchester, NH 03108
603.622.8811 Fax 603.622.7250

LEICESTER ARCHITECT
JAMES A. ROBERTS
No. 2441
STATE OF MAINE
7-17-06

ISSUE 05/20/06: ISSUED FOR PRICING
07/11/2006: ISSUED FOR PERMIT

CUSTOM HOUSE SQUARE
300 FORE STREET
PORTLAND, MAINE
SECTION DETAILS

PROJECT ARCHITECT:
MW
DRAWN BY:
BR, SO
PROJECT #:
300506

A4.36