



scenell - Men, 17 Jul 2006 - 1:54pm

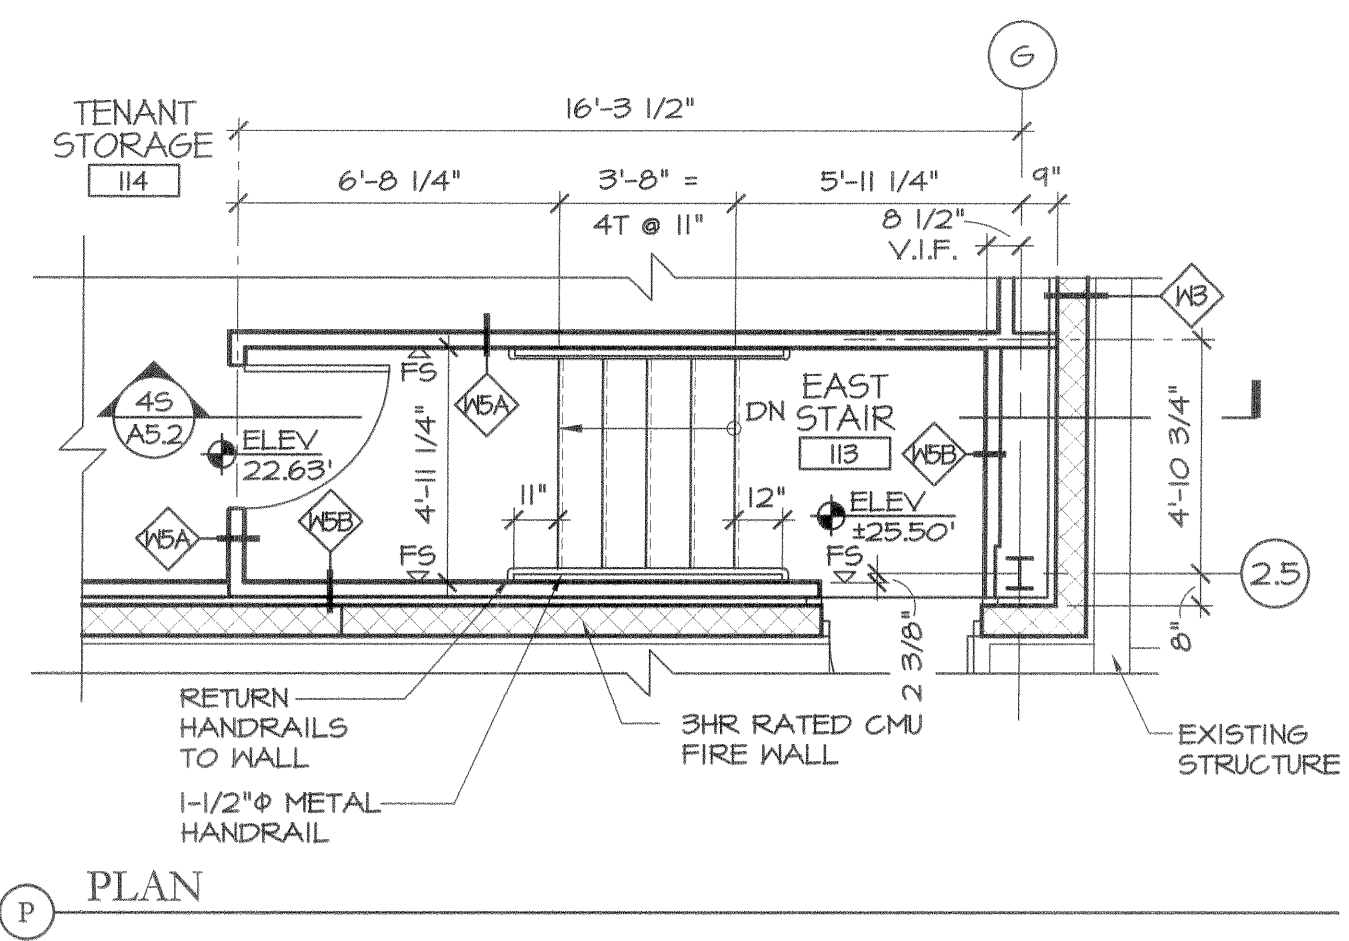

P PLAN

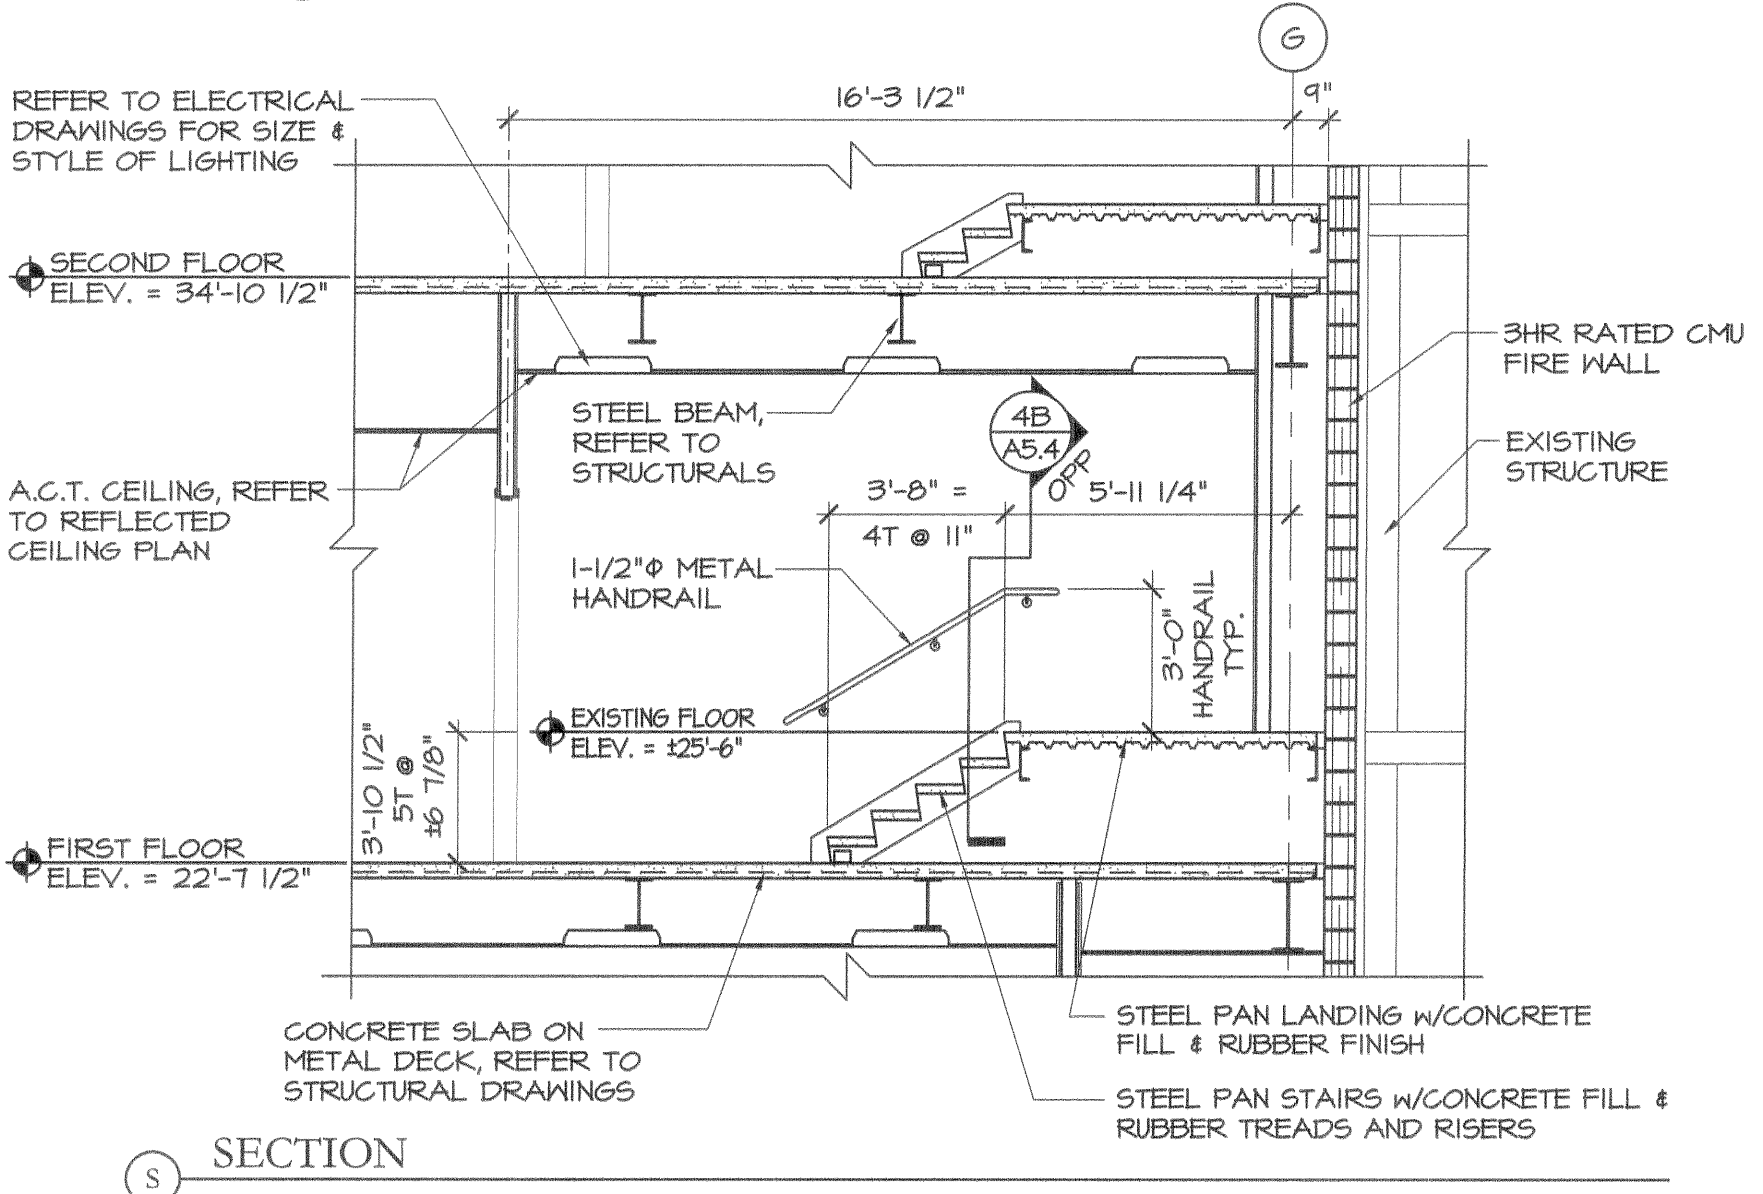

S SECTION


4 FIRST FLOOR STAIR PLAN & SECTION

SCALE: 1/4" = 1'-0"




5 FIRST FLOOR STAIR PLAN & SECTION

SCALE: 1/4" = 1'-0"

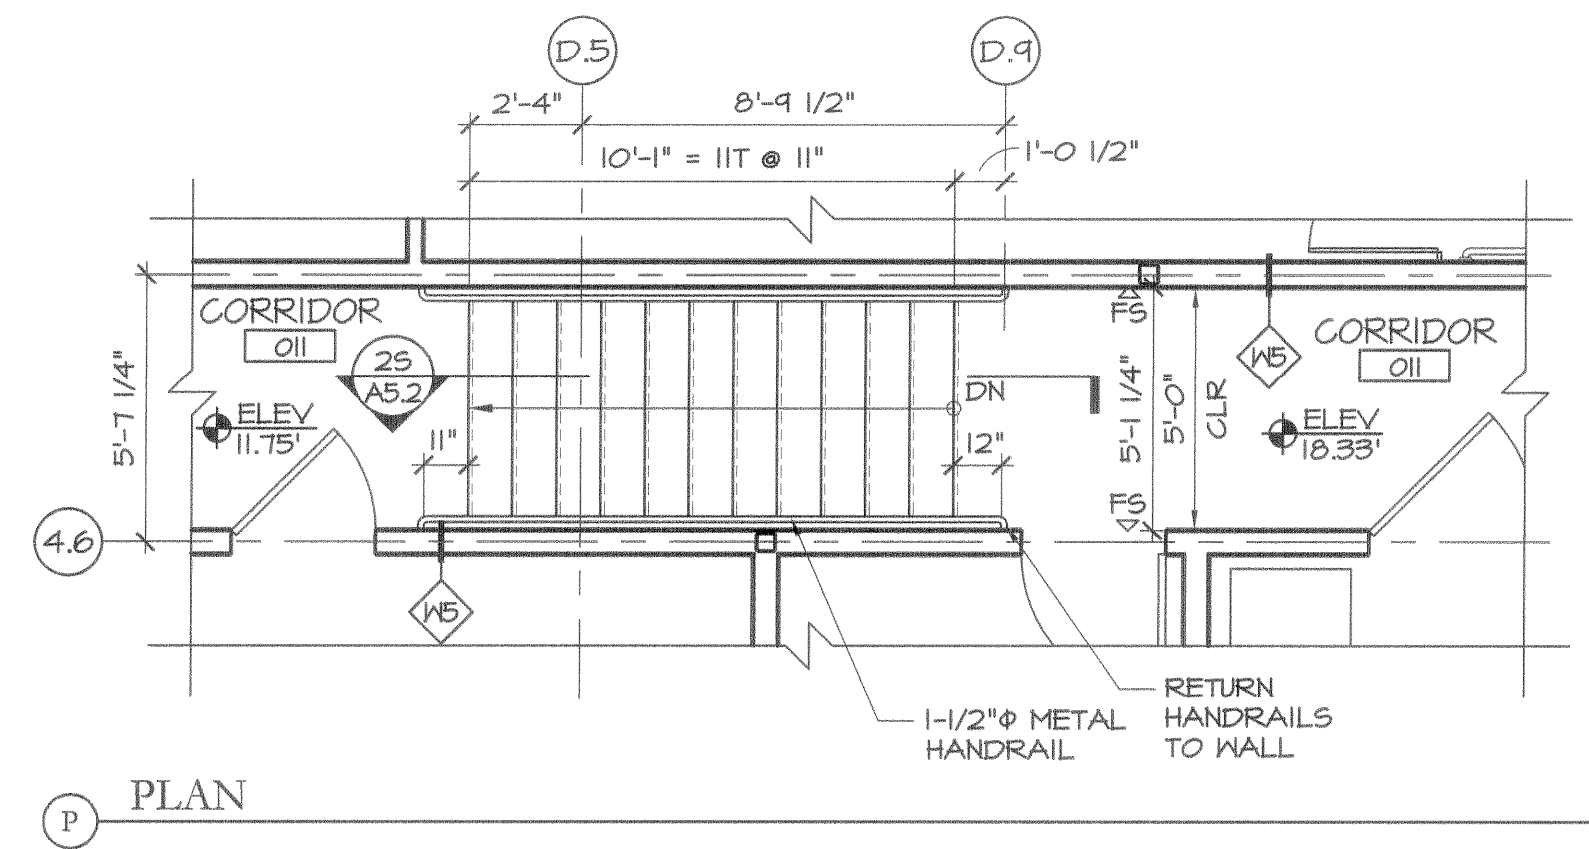


P PLAN

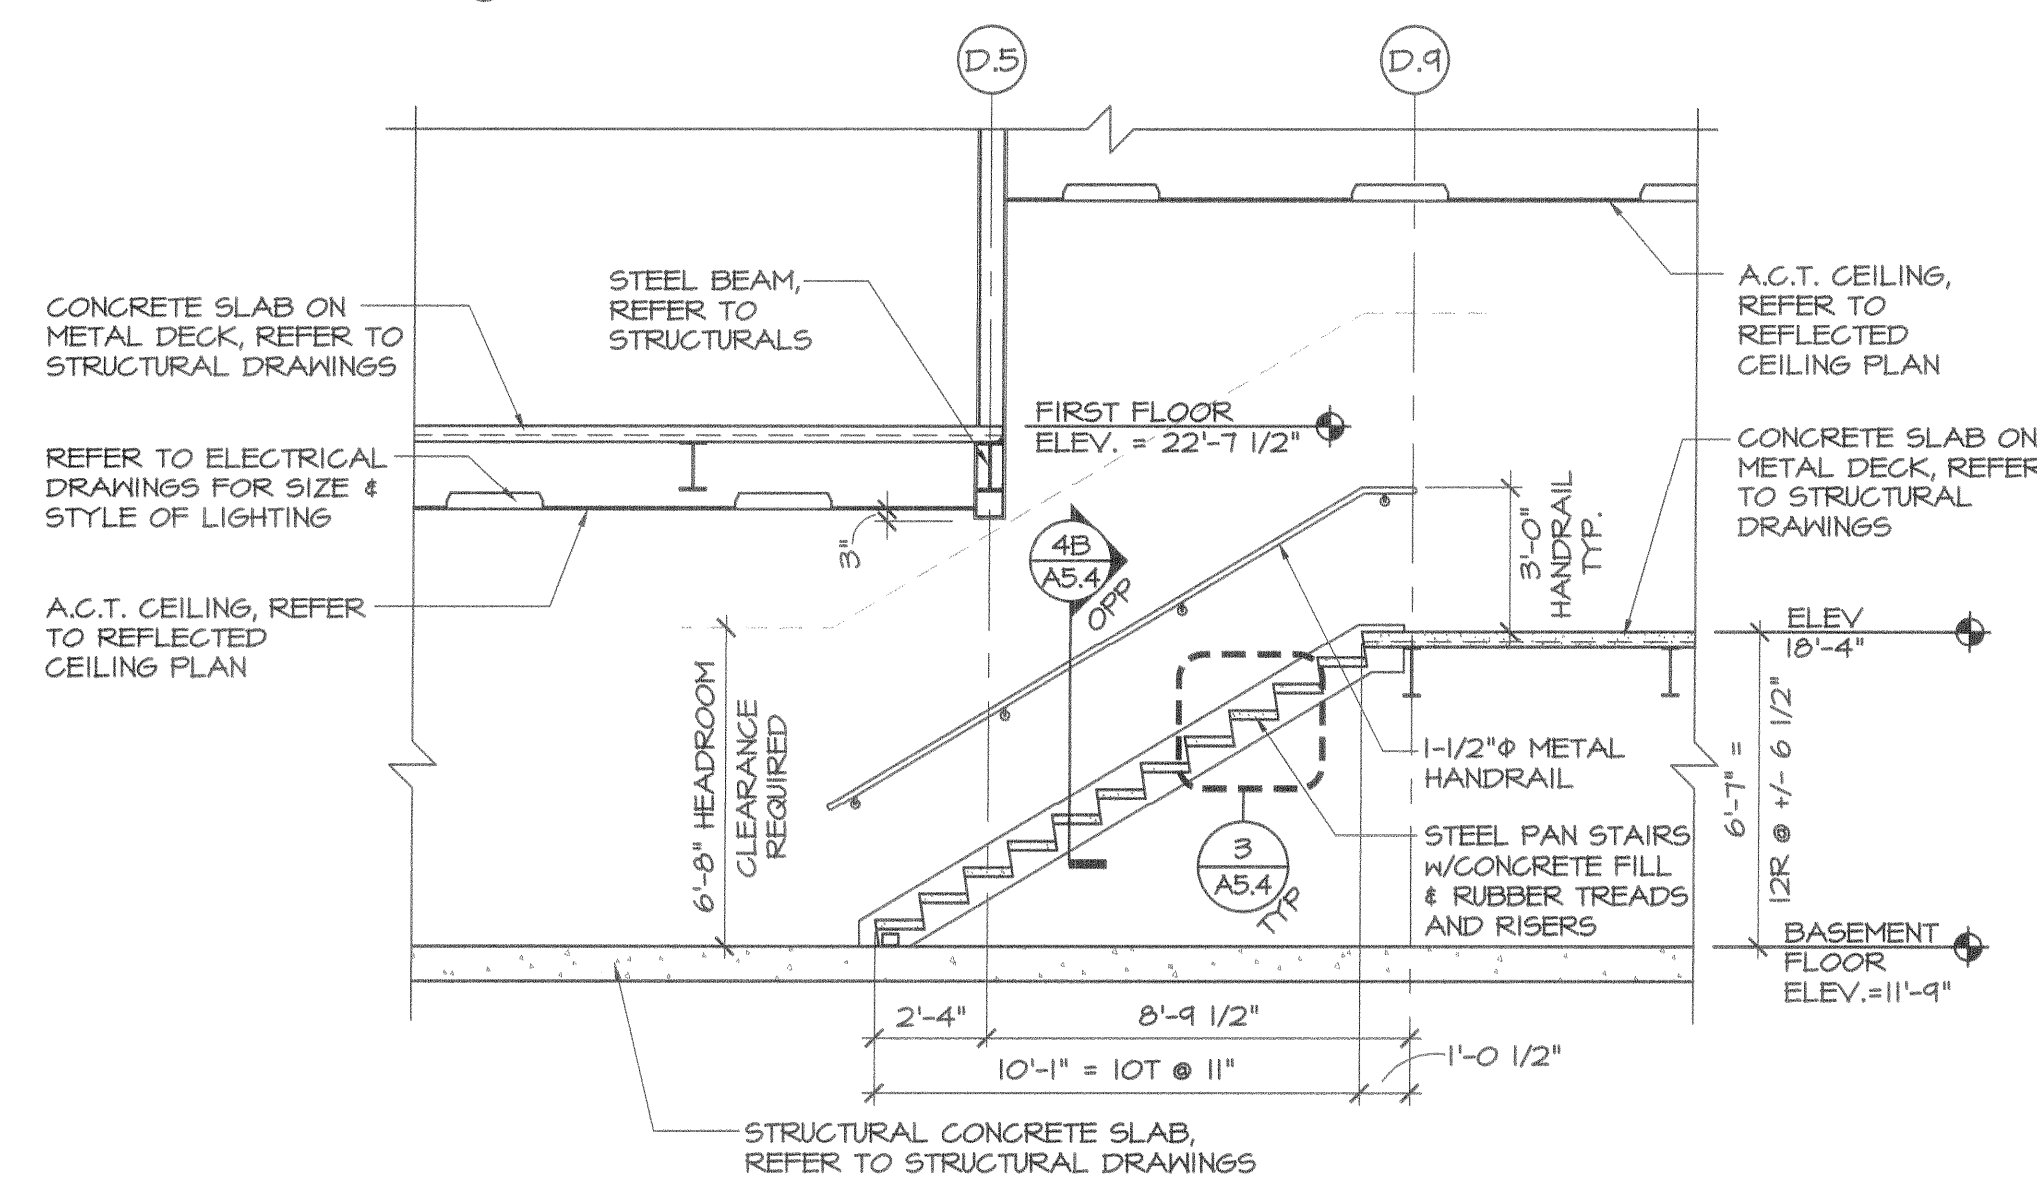


S SECTION

2 LOWER LEVEL STAIR PLAN & SECTION

SCALE: 1/4" = 1'-0"

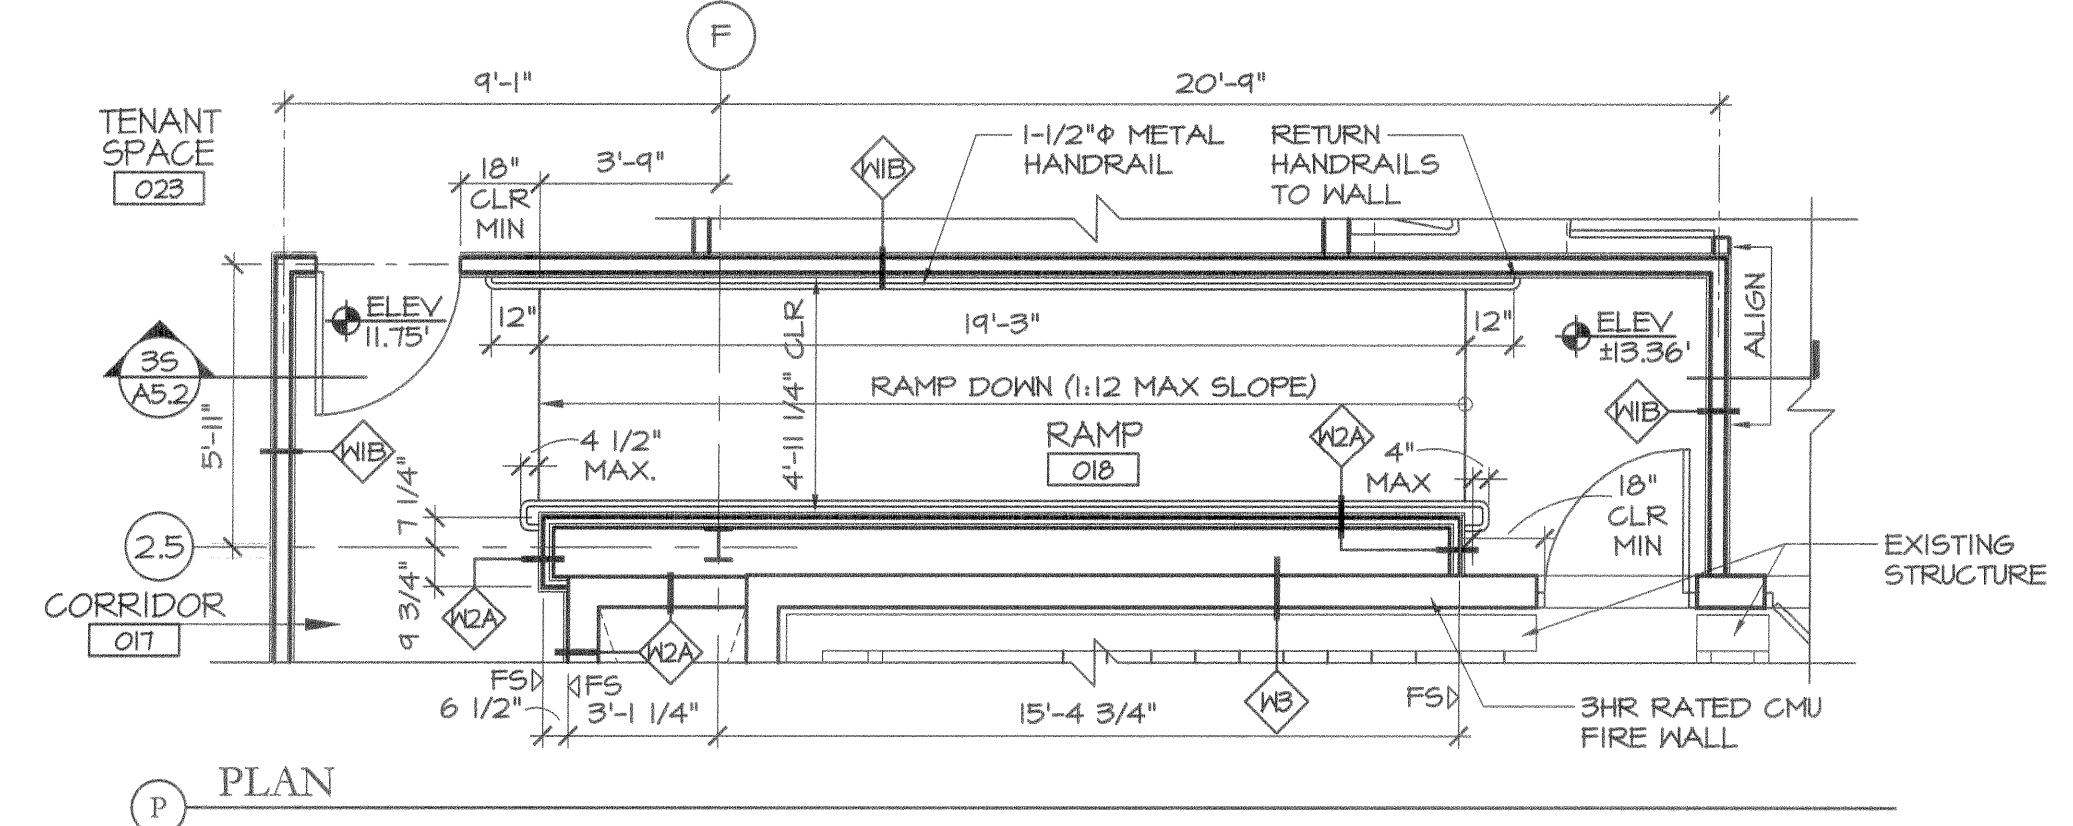


P PLAN

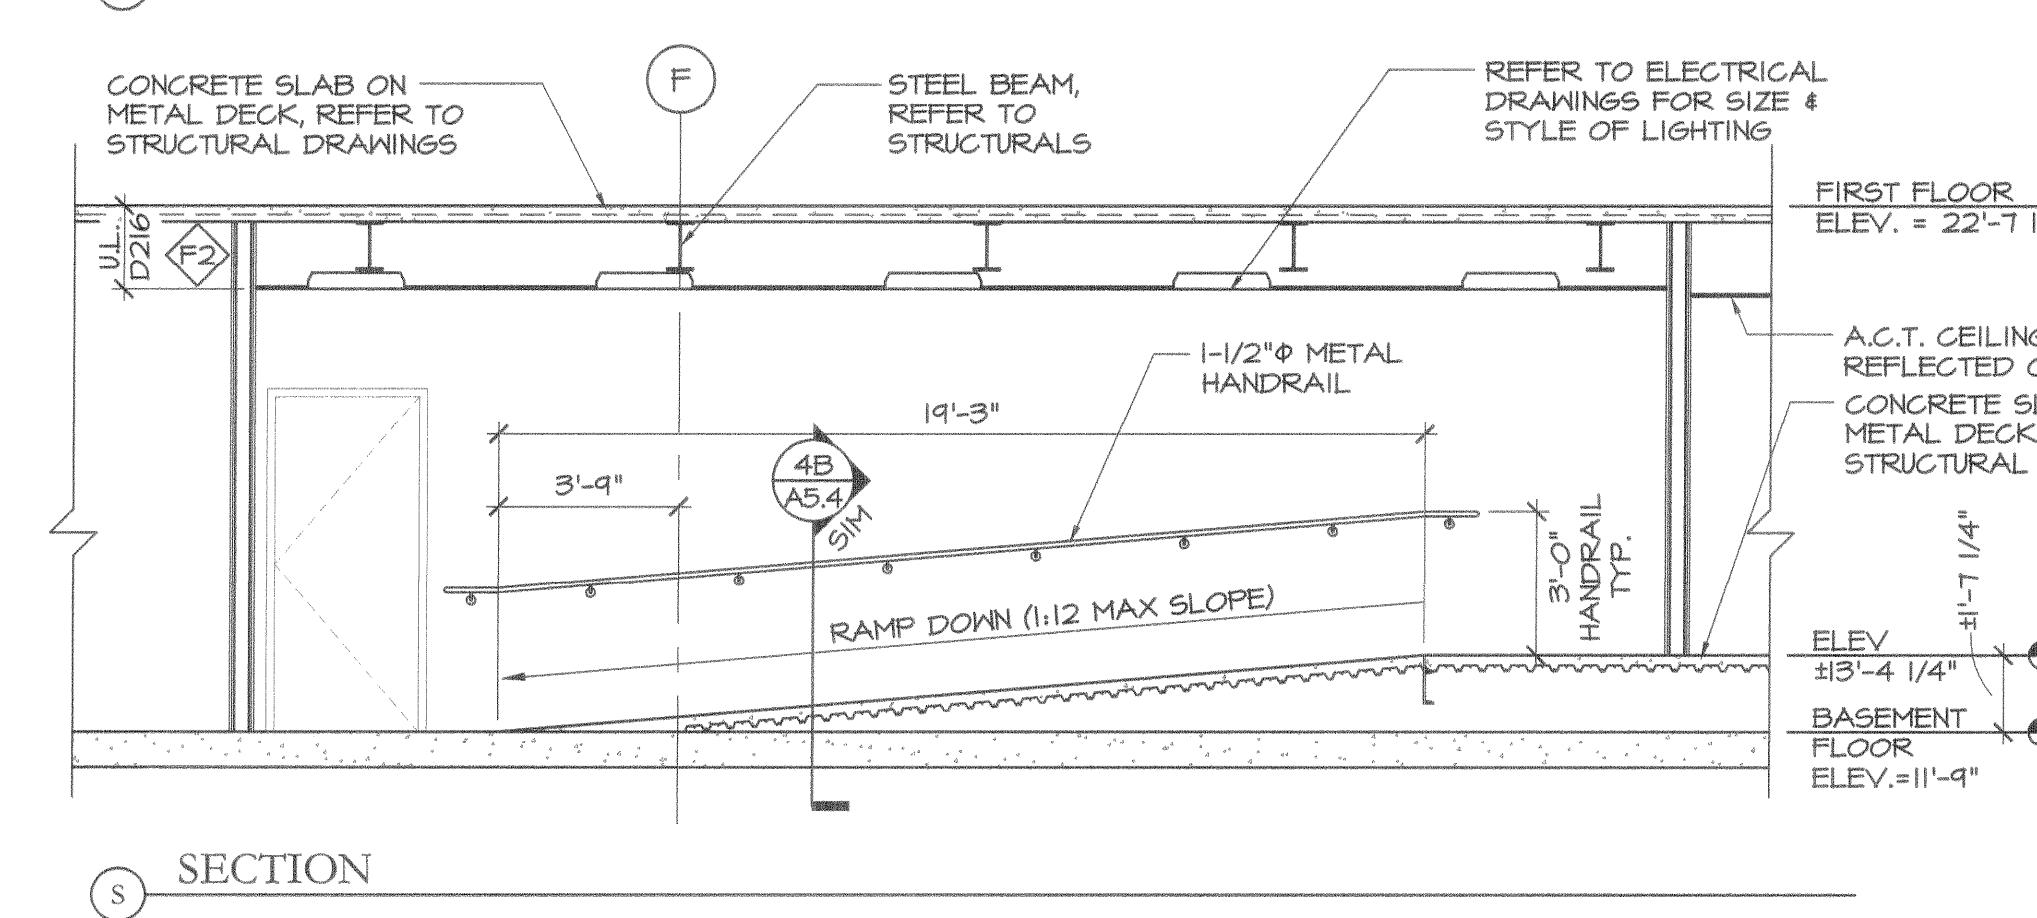


S SECTION

3 LOWER LEVEL RAMP PLAN & SECTION

SCALE: 1/4" = 1'-0"

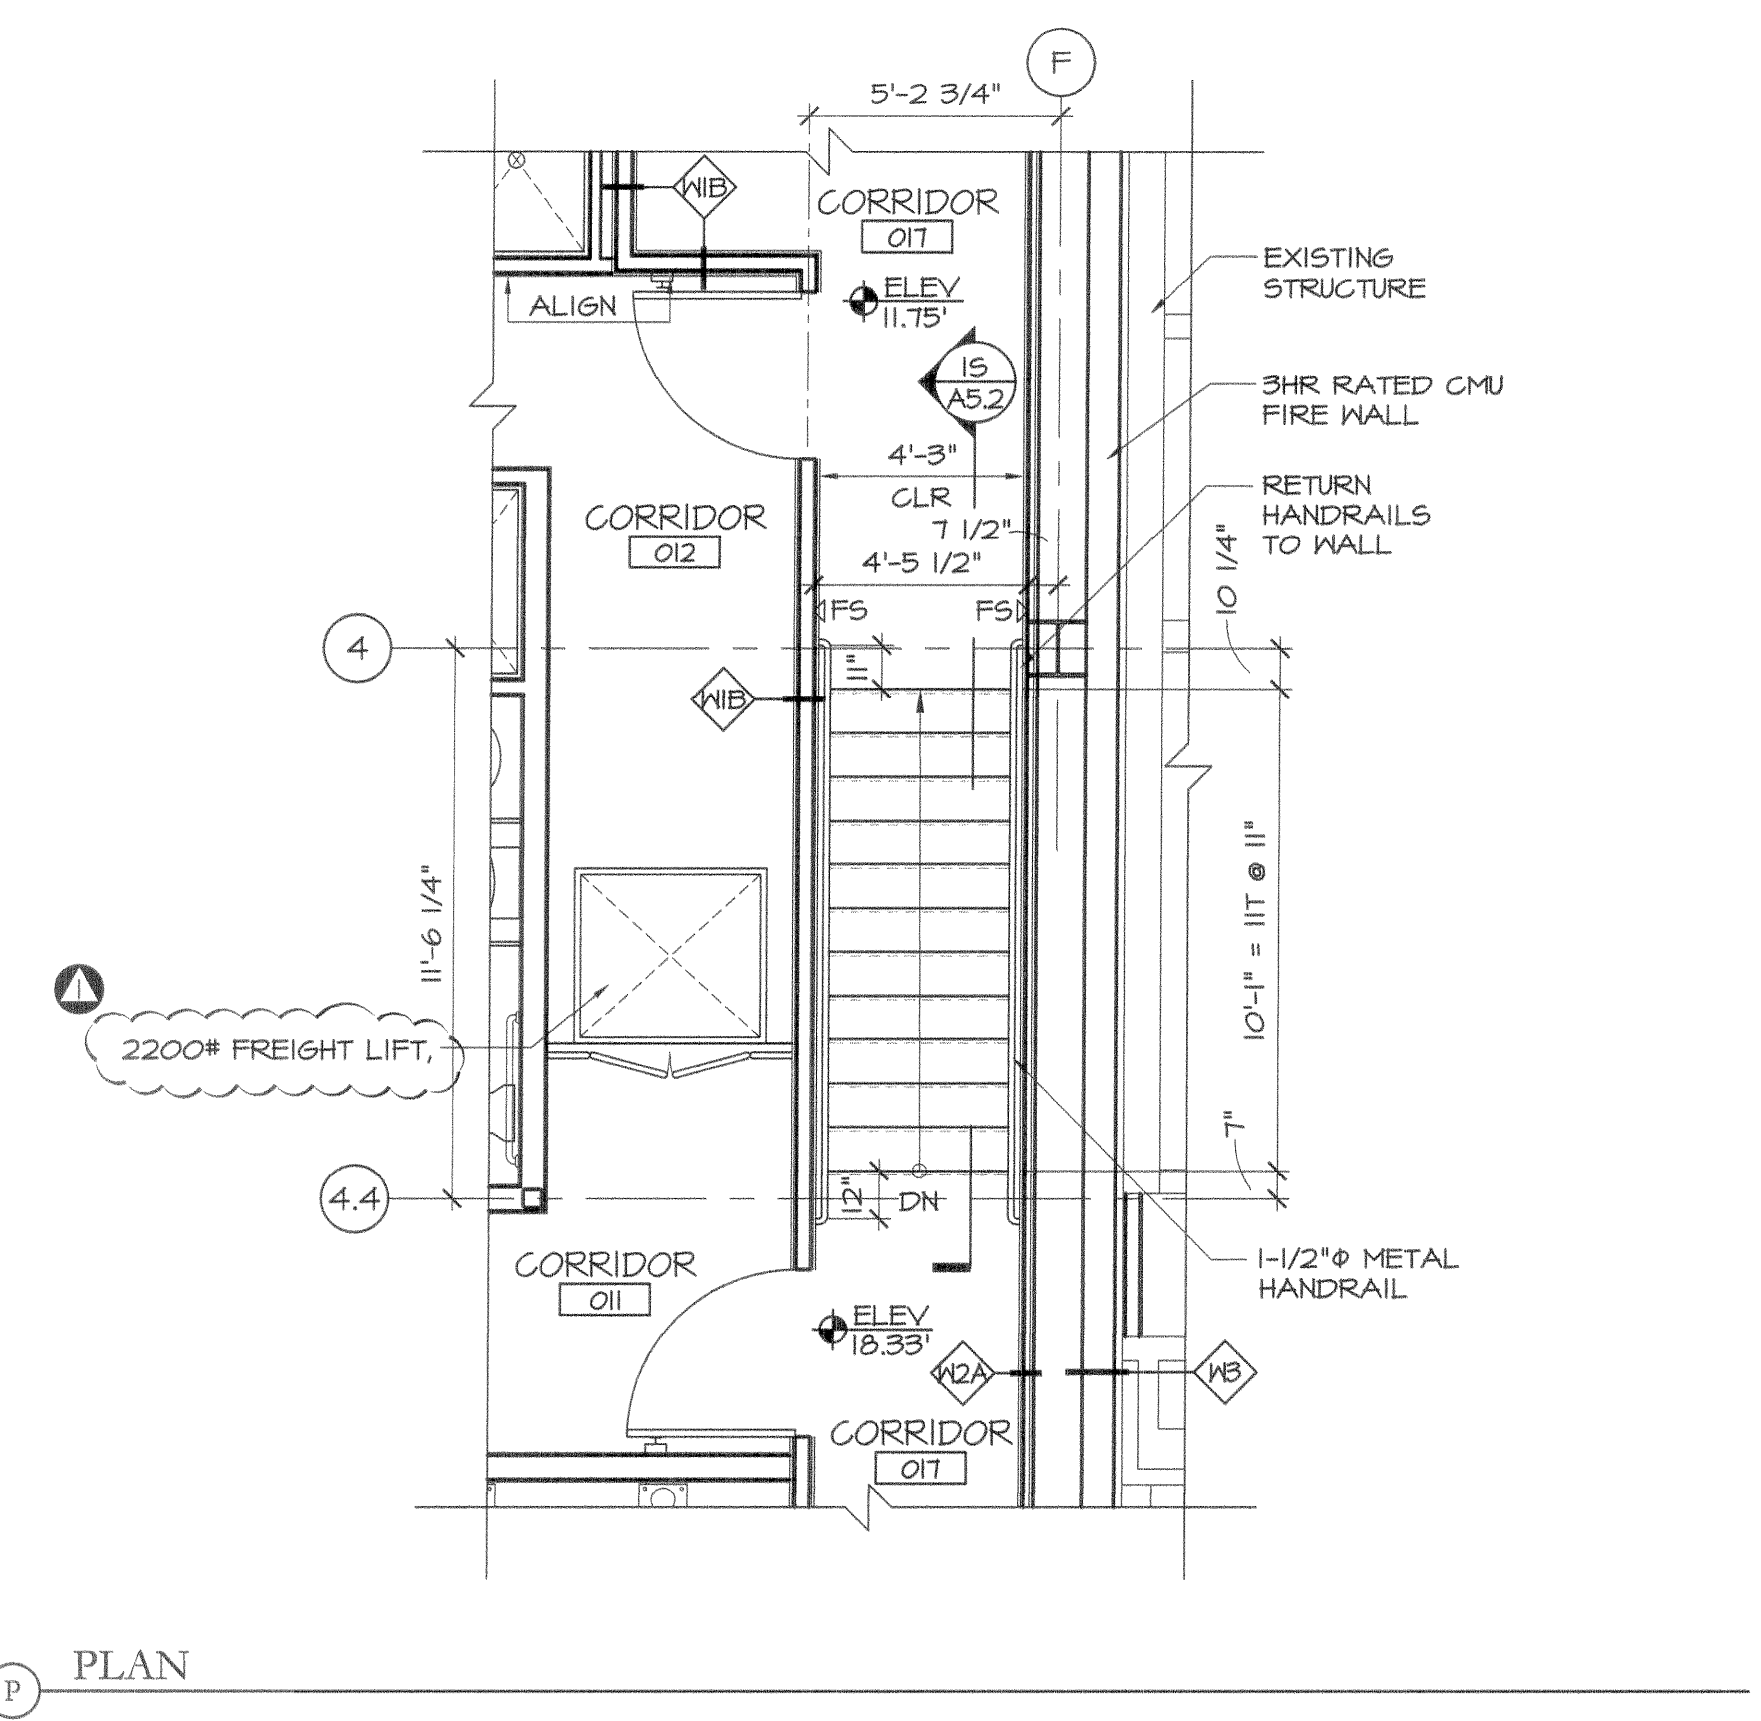

P PLAN

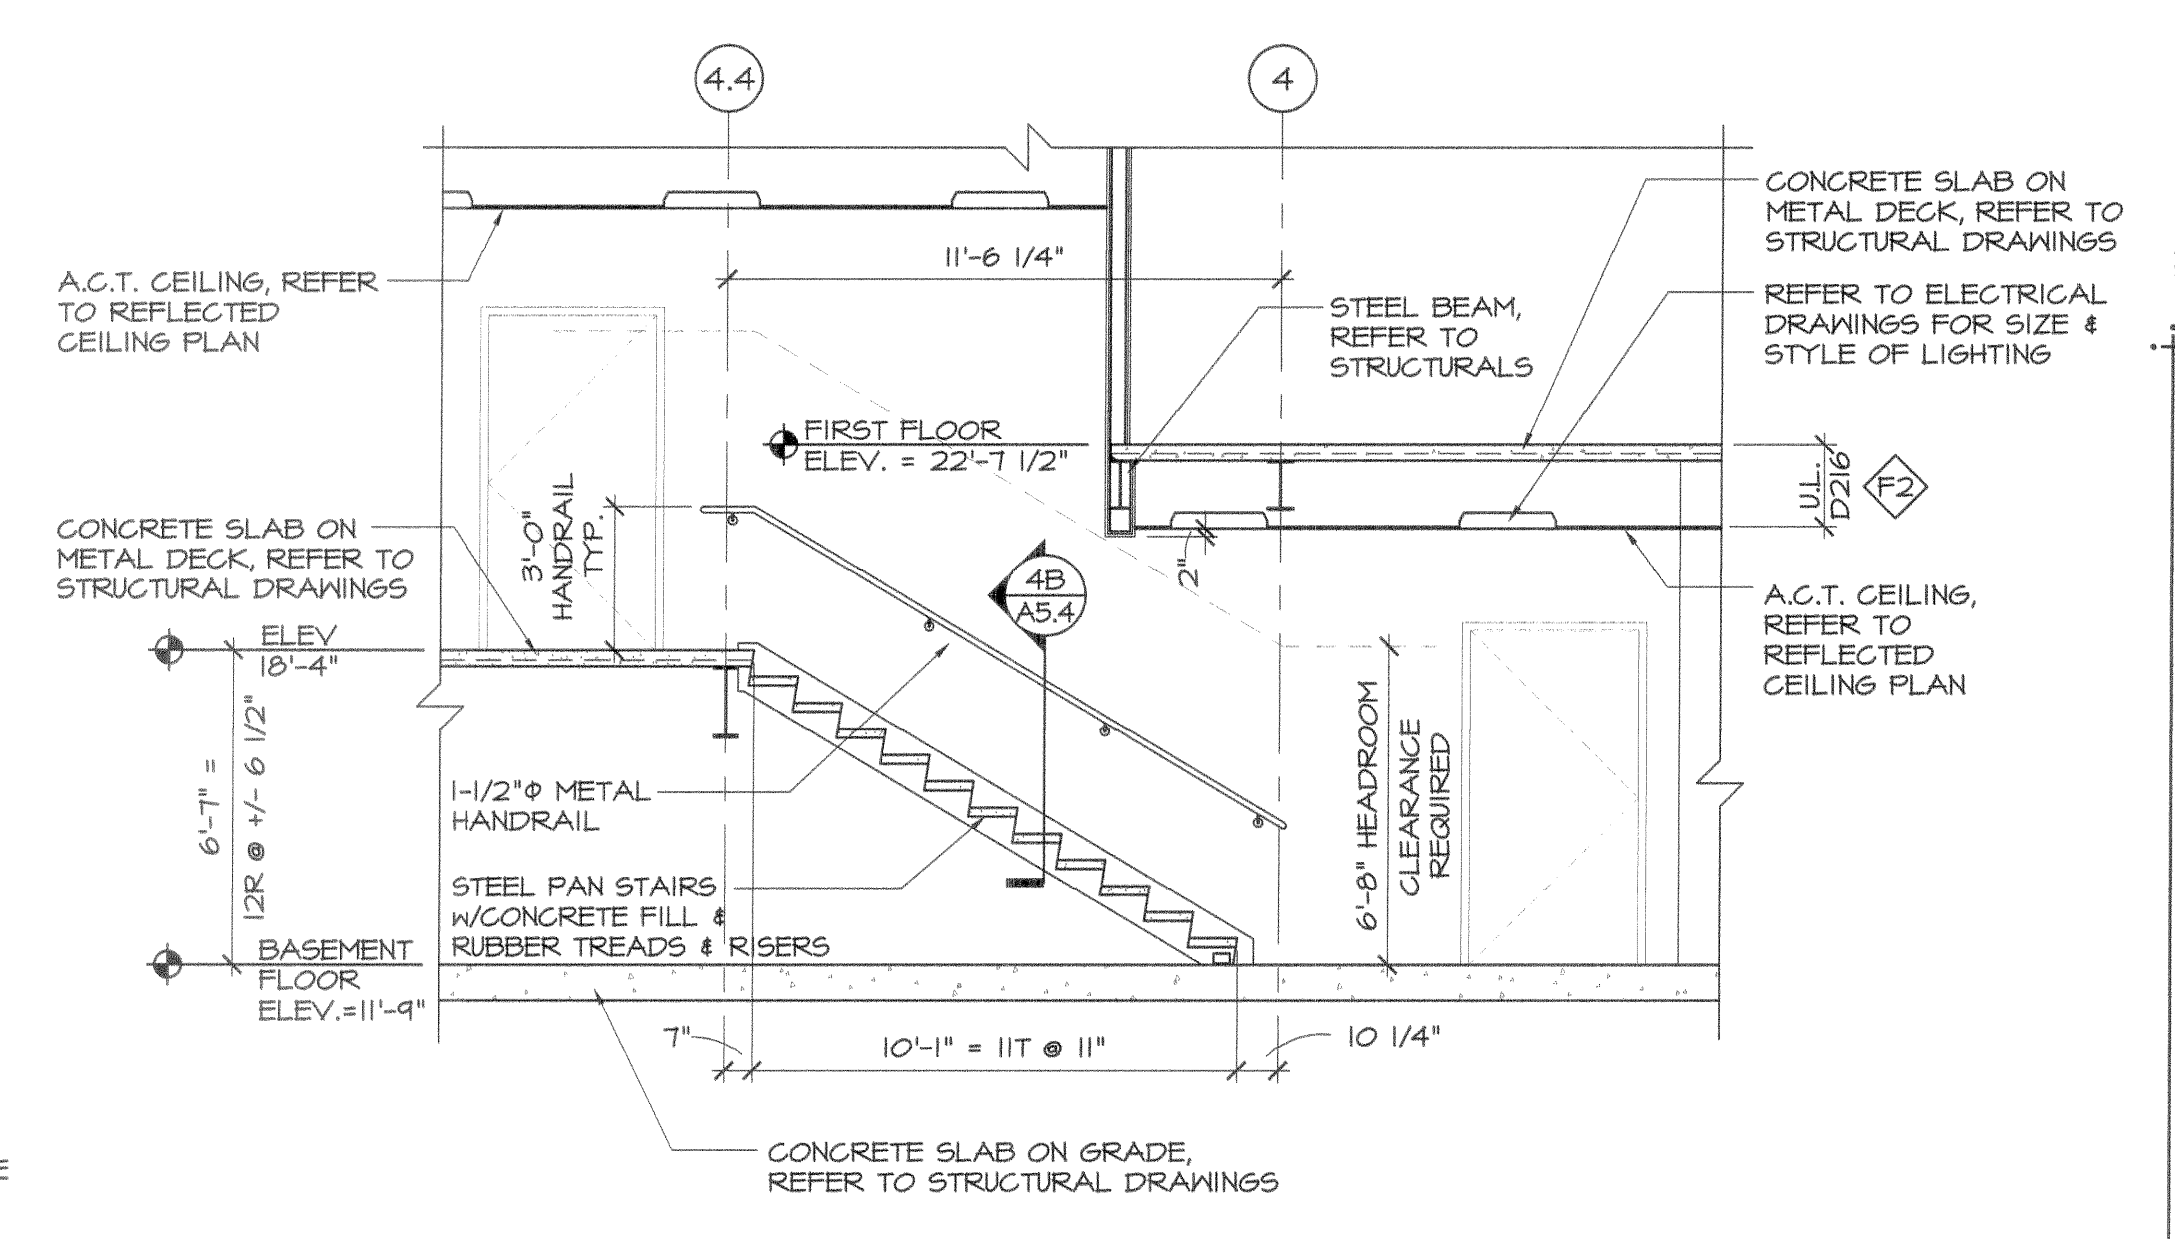


S SECTION

1 LOWER LEVEL STAIR PLAN & SECTION

SCALE: 1/4" = 1'-0"

PRO CON
INCORPORATED
Design and Construction Management
ARCHITECTURE
1000 North Main Street, Suite 101
Portland, Maine 04108
P.O. Box 483, Scarborough, ME 04108
603.632.8811 Fax 603.632.7290

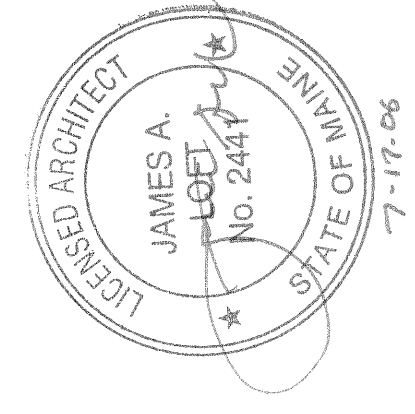

ISSUE 05/26/06: ISSUED FOR PRICING
07/11/06: ISSUED FOR PERMIT

CUSTOM HOUSE SQUARE
300 FORE STREET
PORTLAND, MAINE
STAIR PLANS & SECTIONS

PROJECT ARCHITECT: MW
DRAWN BY: AC, SO
PROJECT #: 300506

A5.2