




9 SECTION DETAIL @ EDGE OF SLAB
SCALE: 1 1/2" = 1'-0"

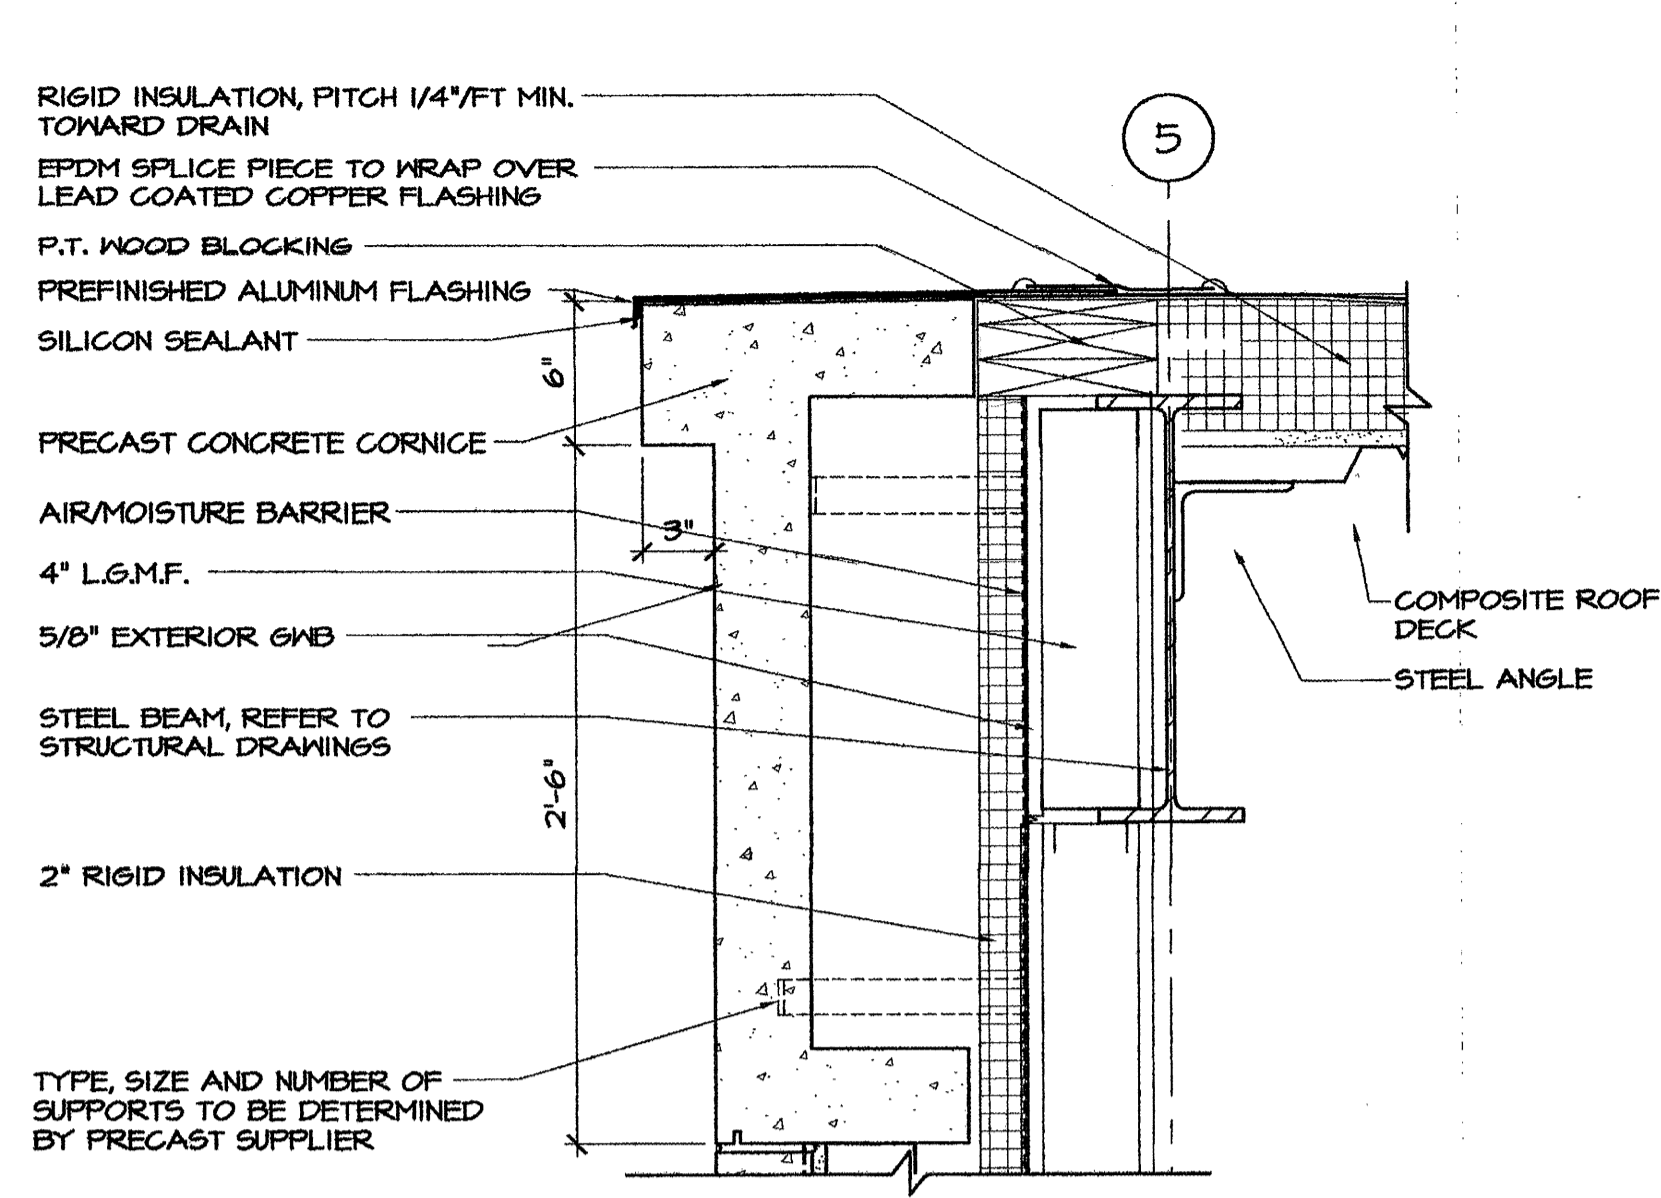


5 SECTION DETAIL @ ROOF EDGE
SCALE: 1 1/2" = 1'-0"

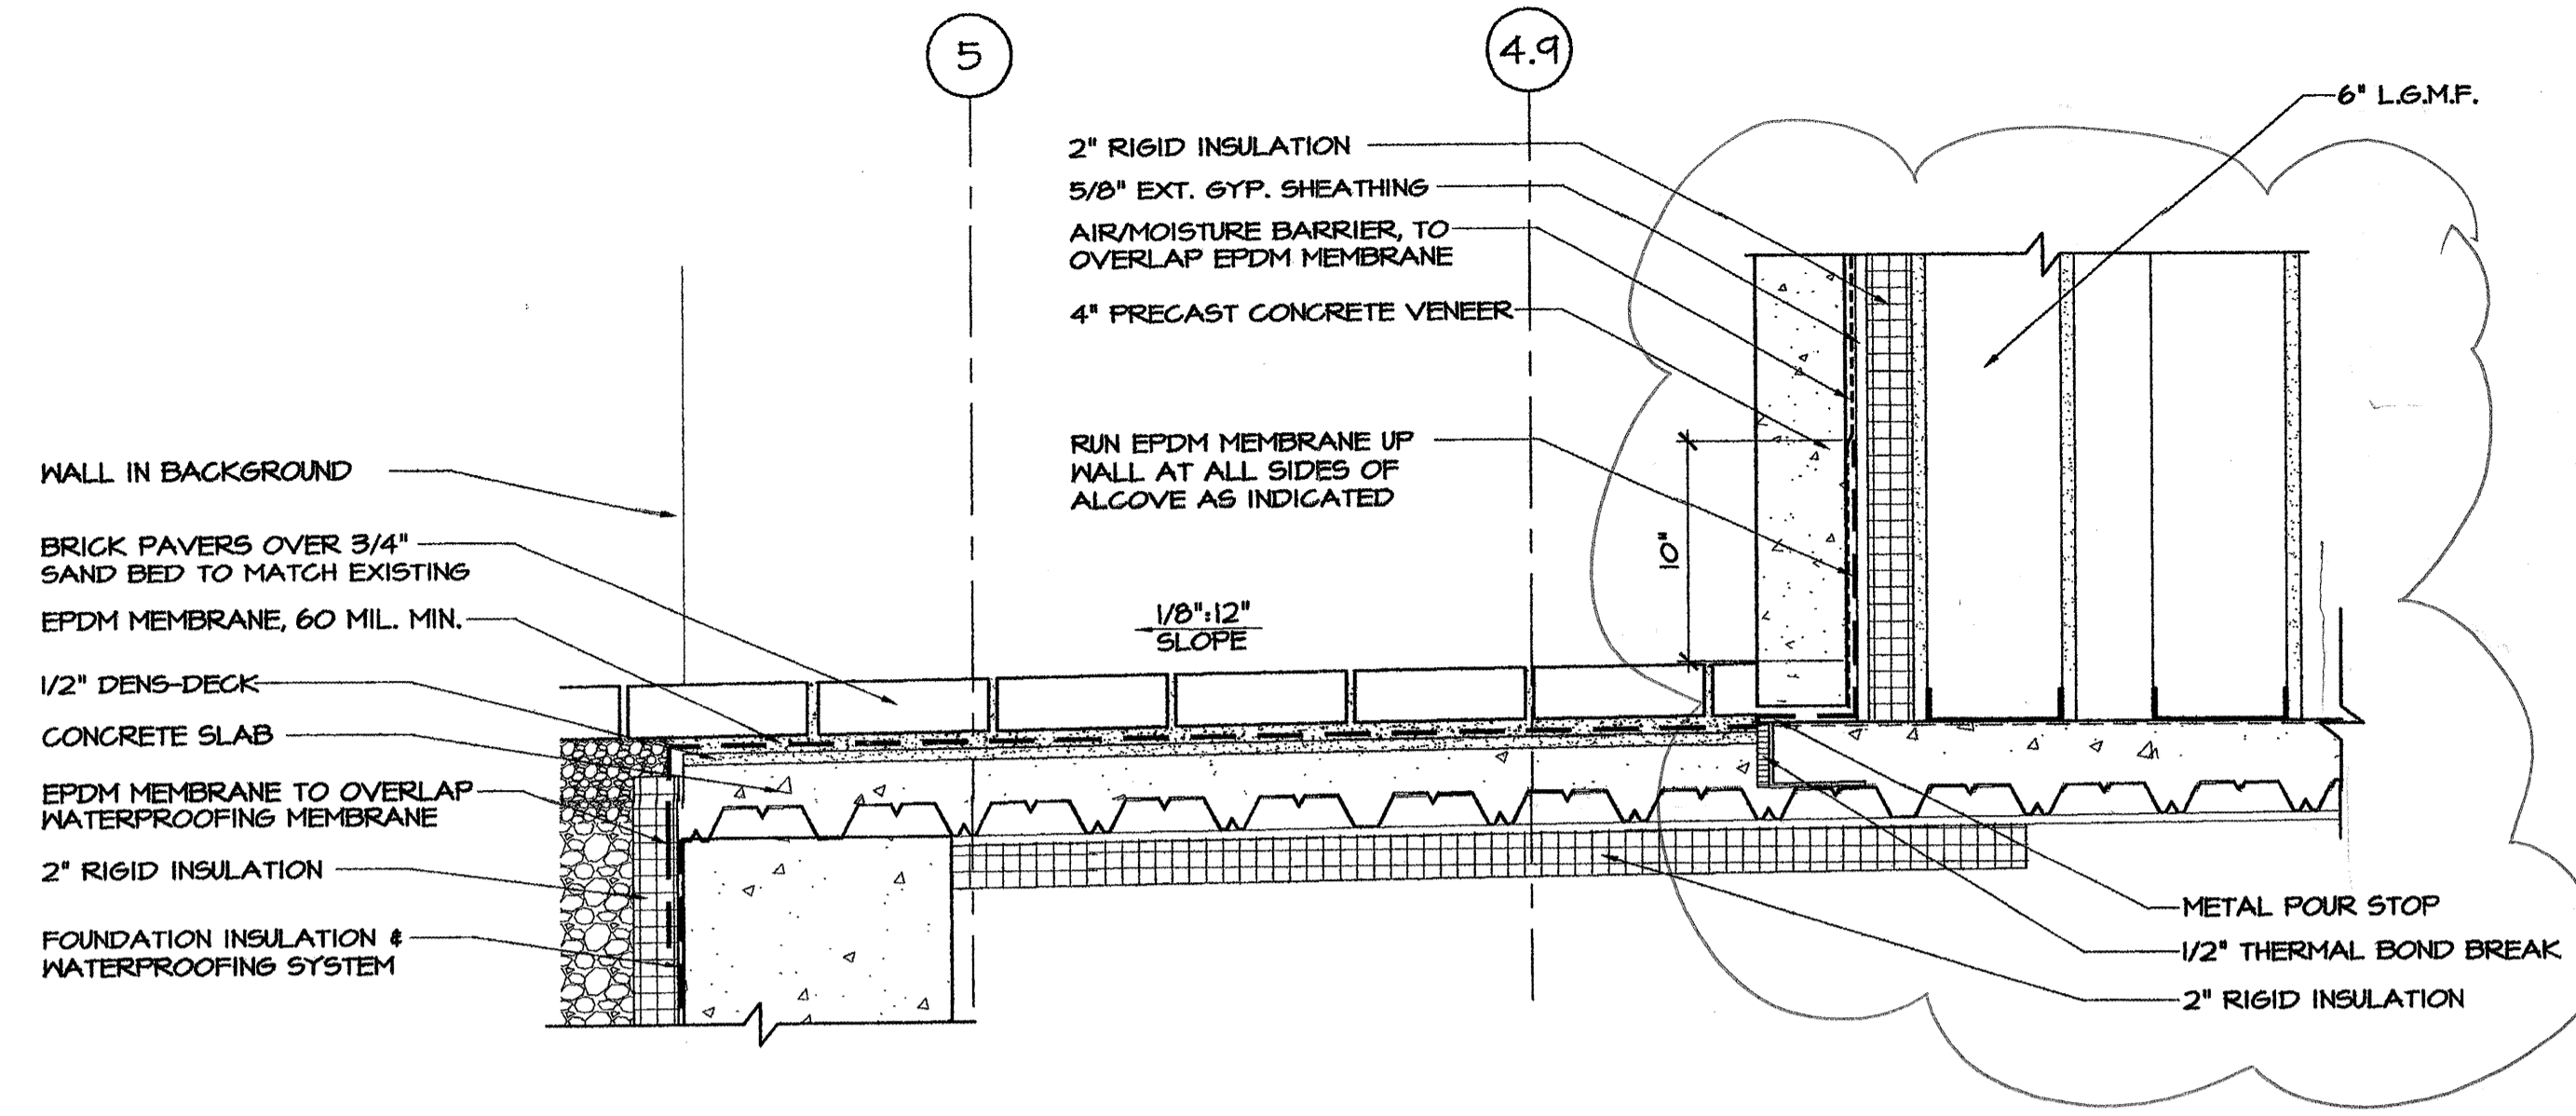



2 SECTION DETAIL @ ATM ALCOVE
SCALE: 1 1/2" = 1'-0"

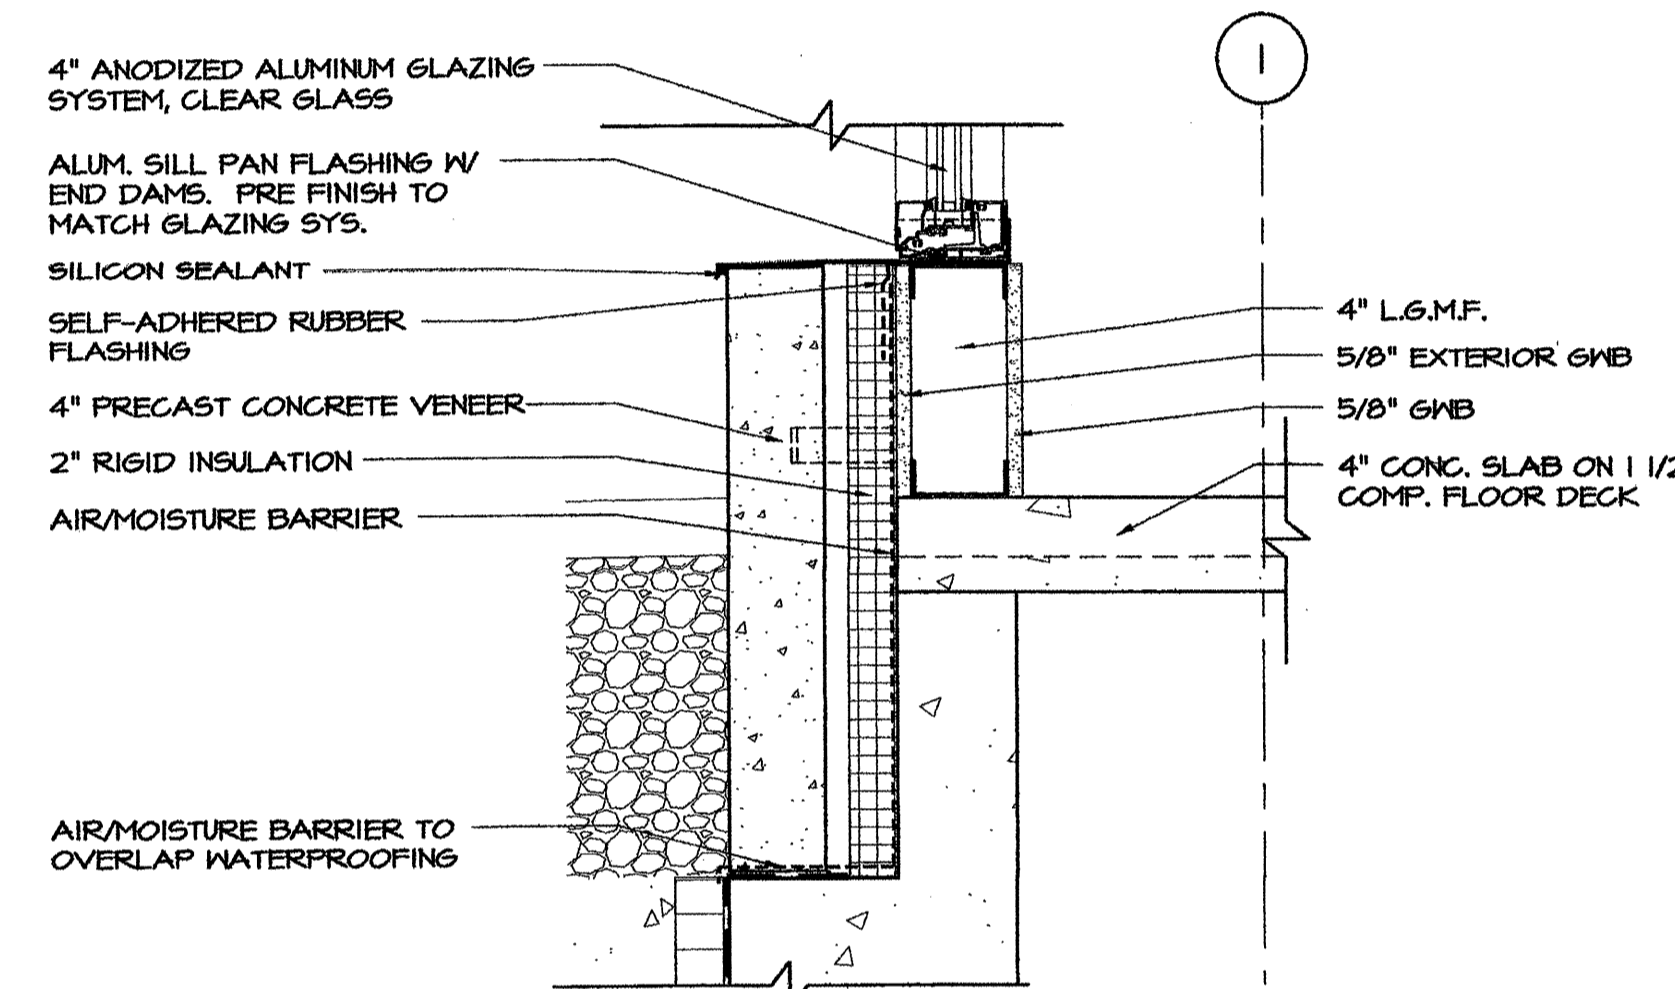


8 SECTION DETAIL @ BOTTOM OF WALL
SCALE: 1 1/2" = 1'-0"

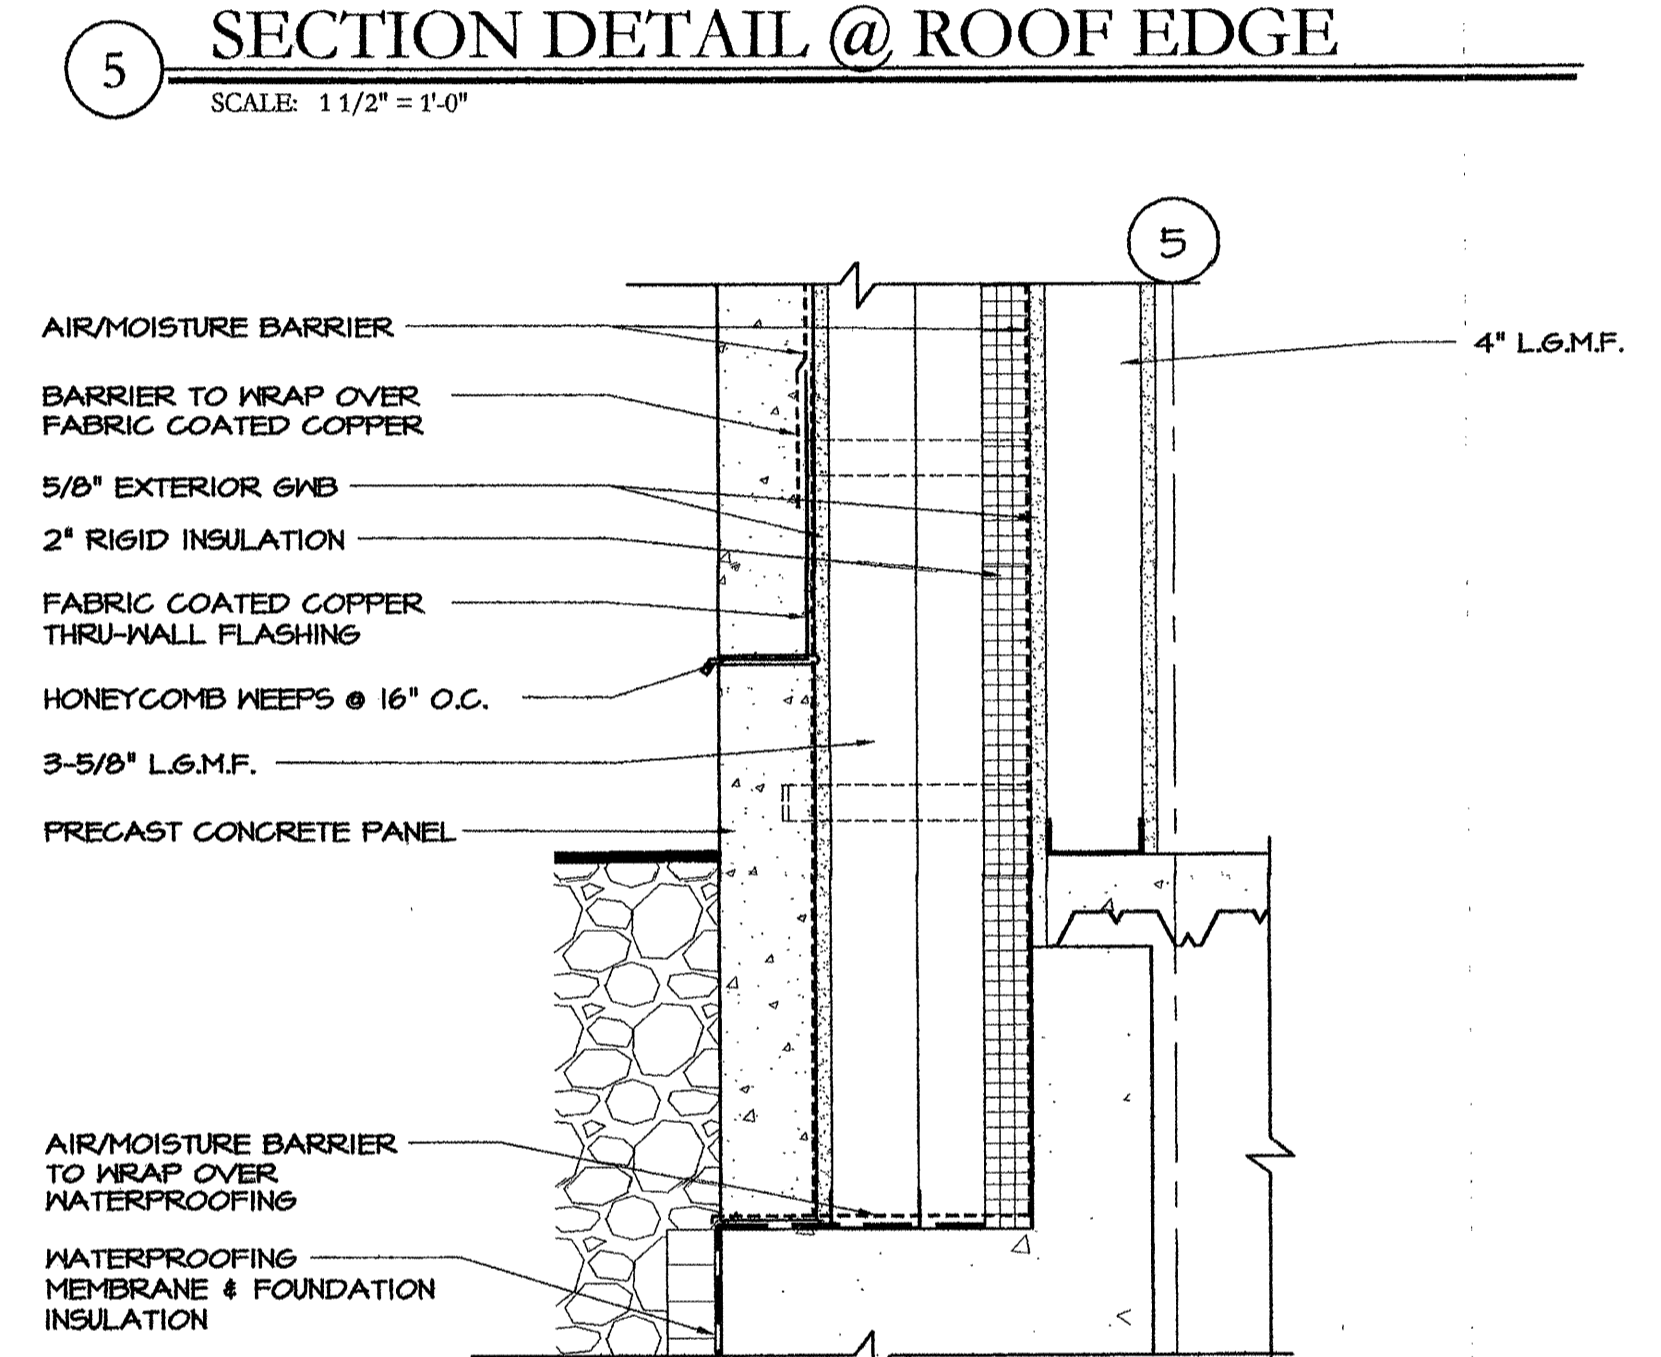


4 SECTION DETAIL @ BOTTOM OF WALL
SCALE: 1 1/2" = 1'-0"

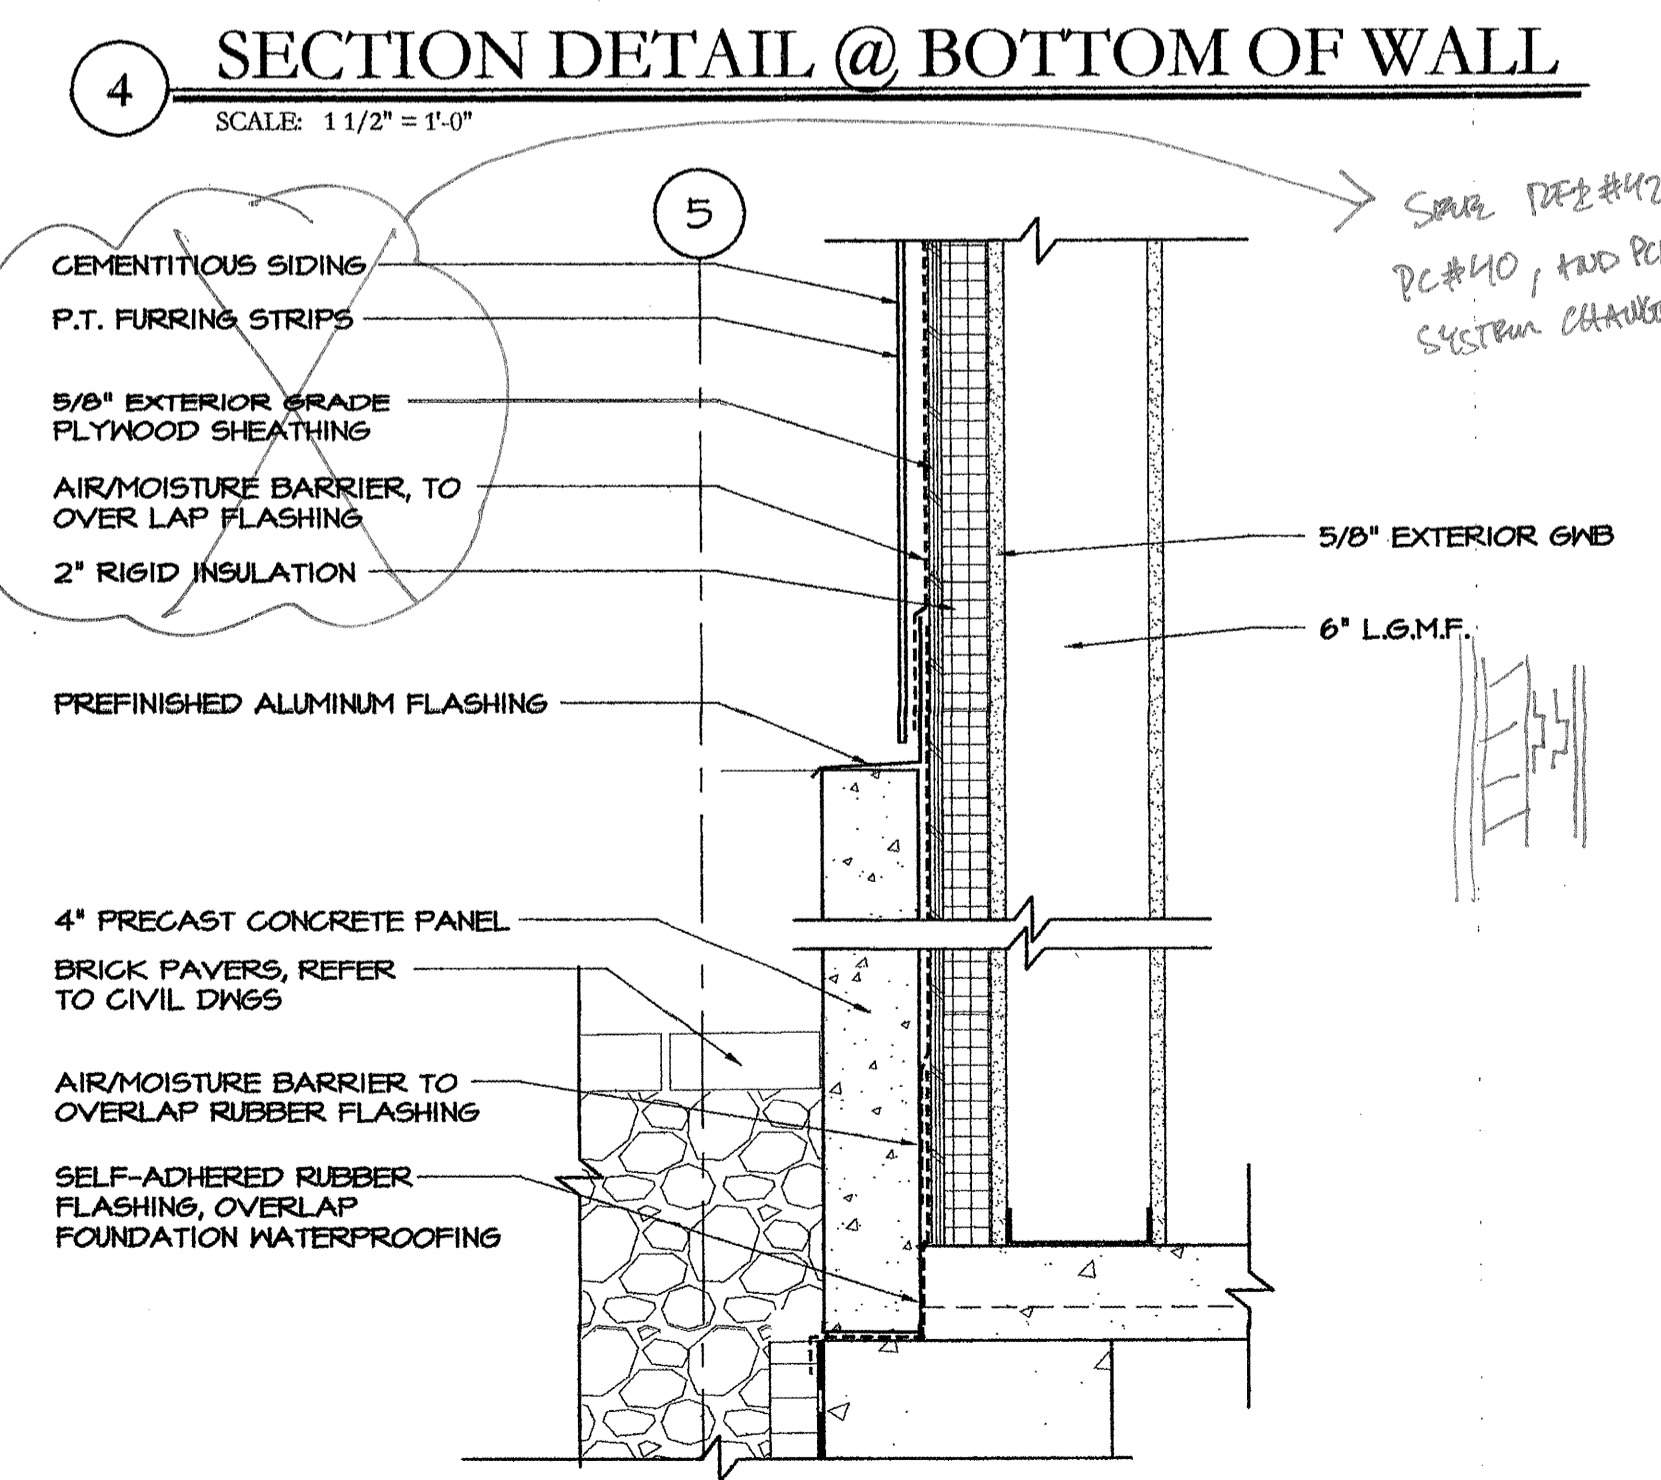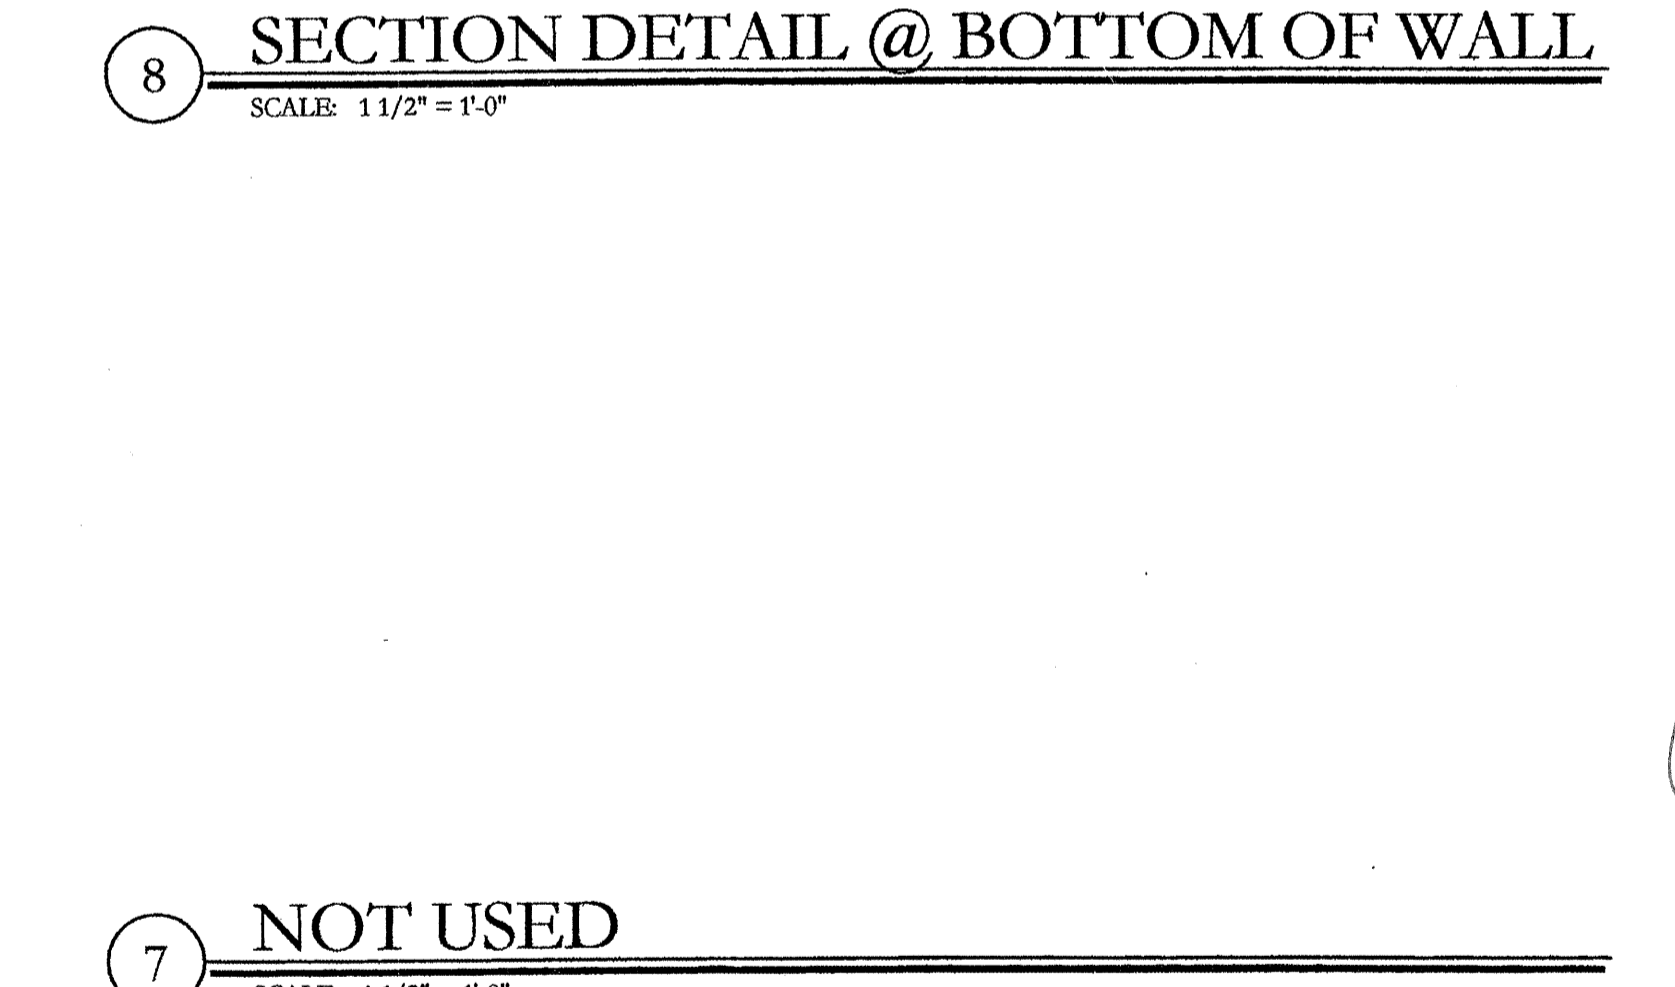

3 SECTION DETAIL @ BOTTOM OF WALL
SCALE: 1 1/2" = 1'-0"

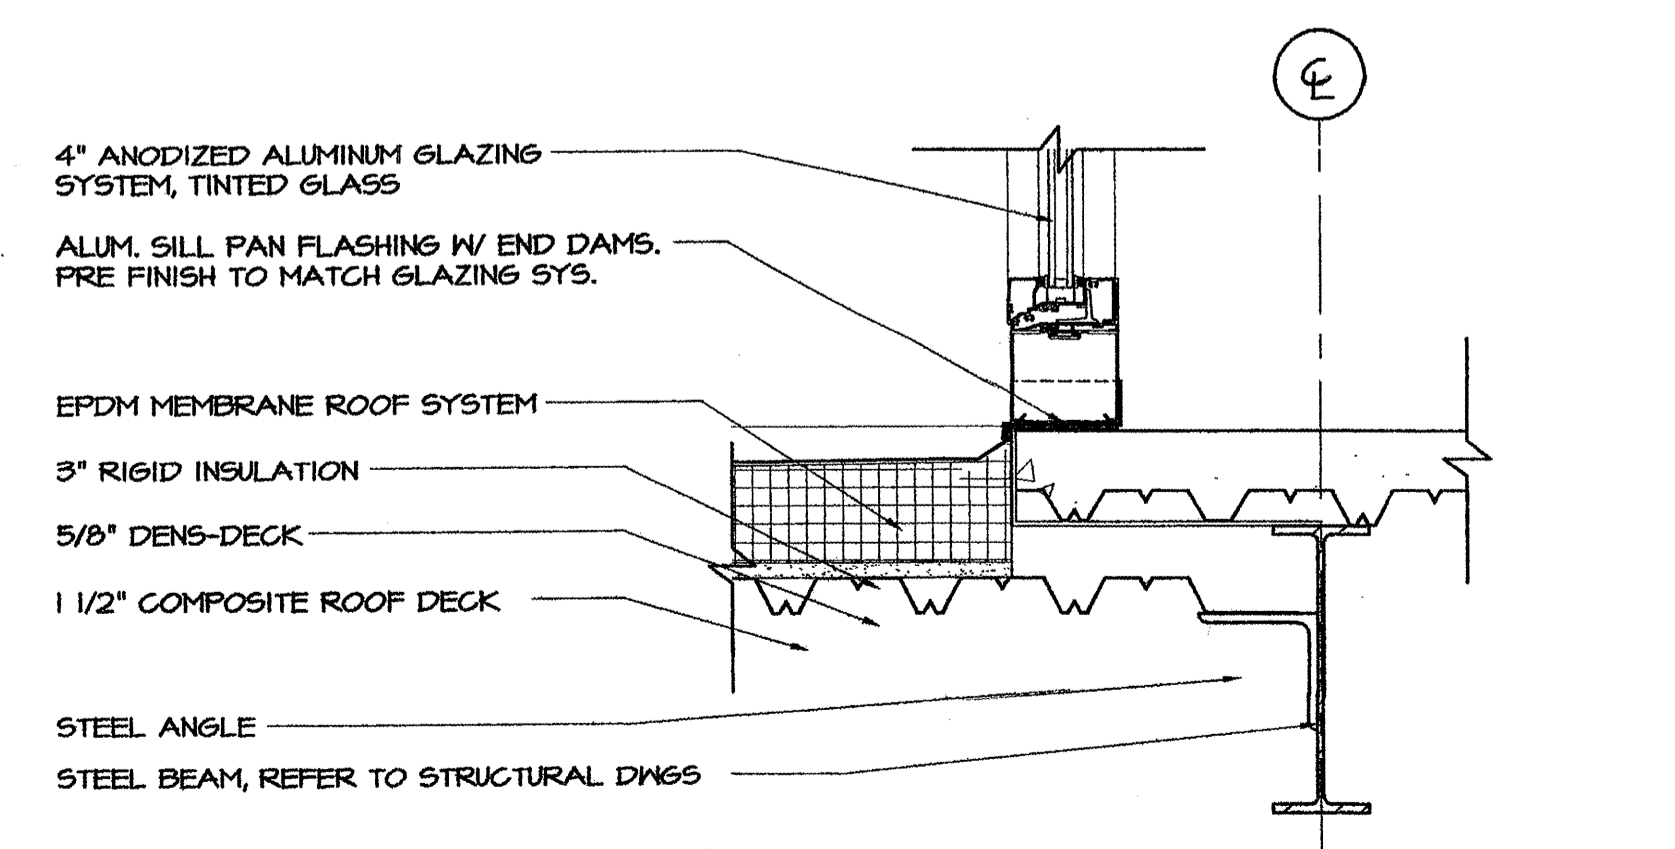

6 SECTION DETAIL
SCALE: 1 1/2" = 1'-0"

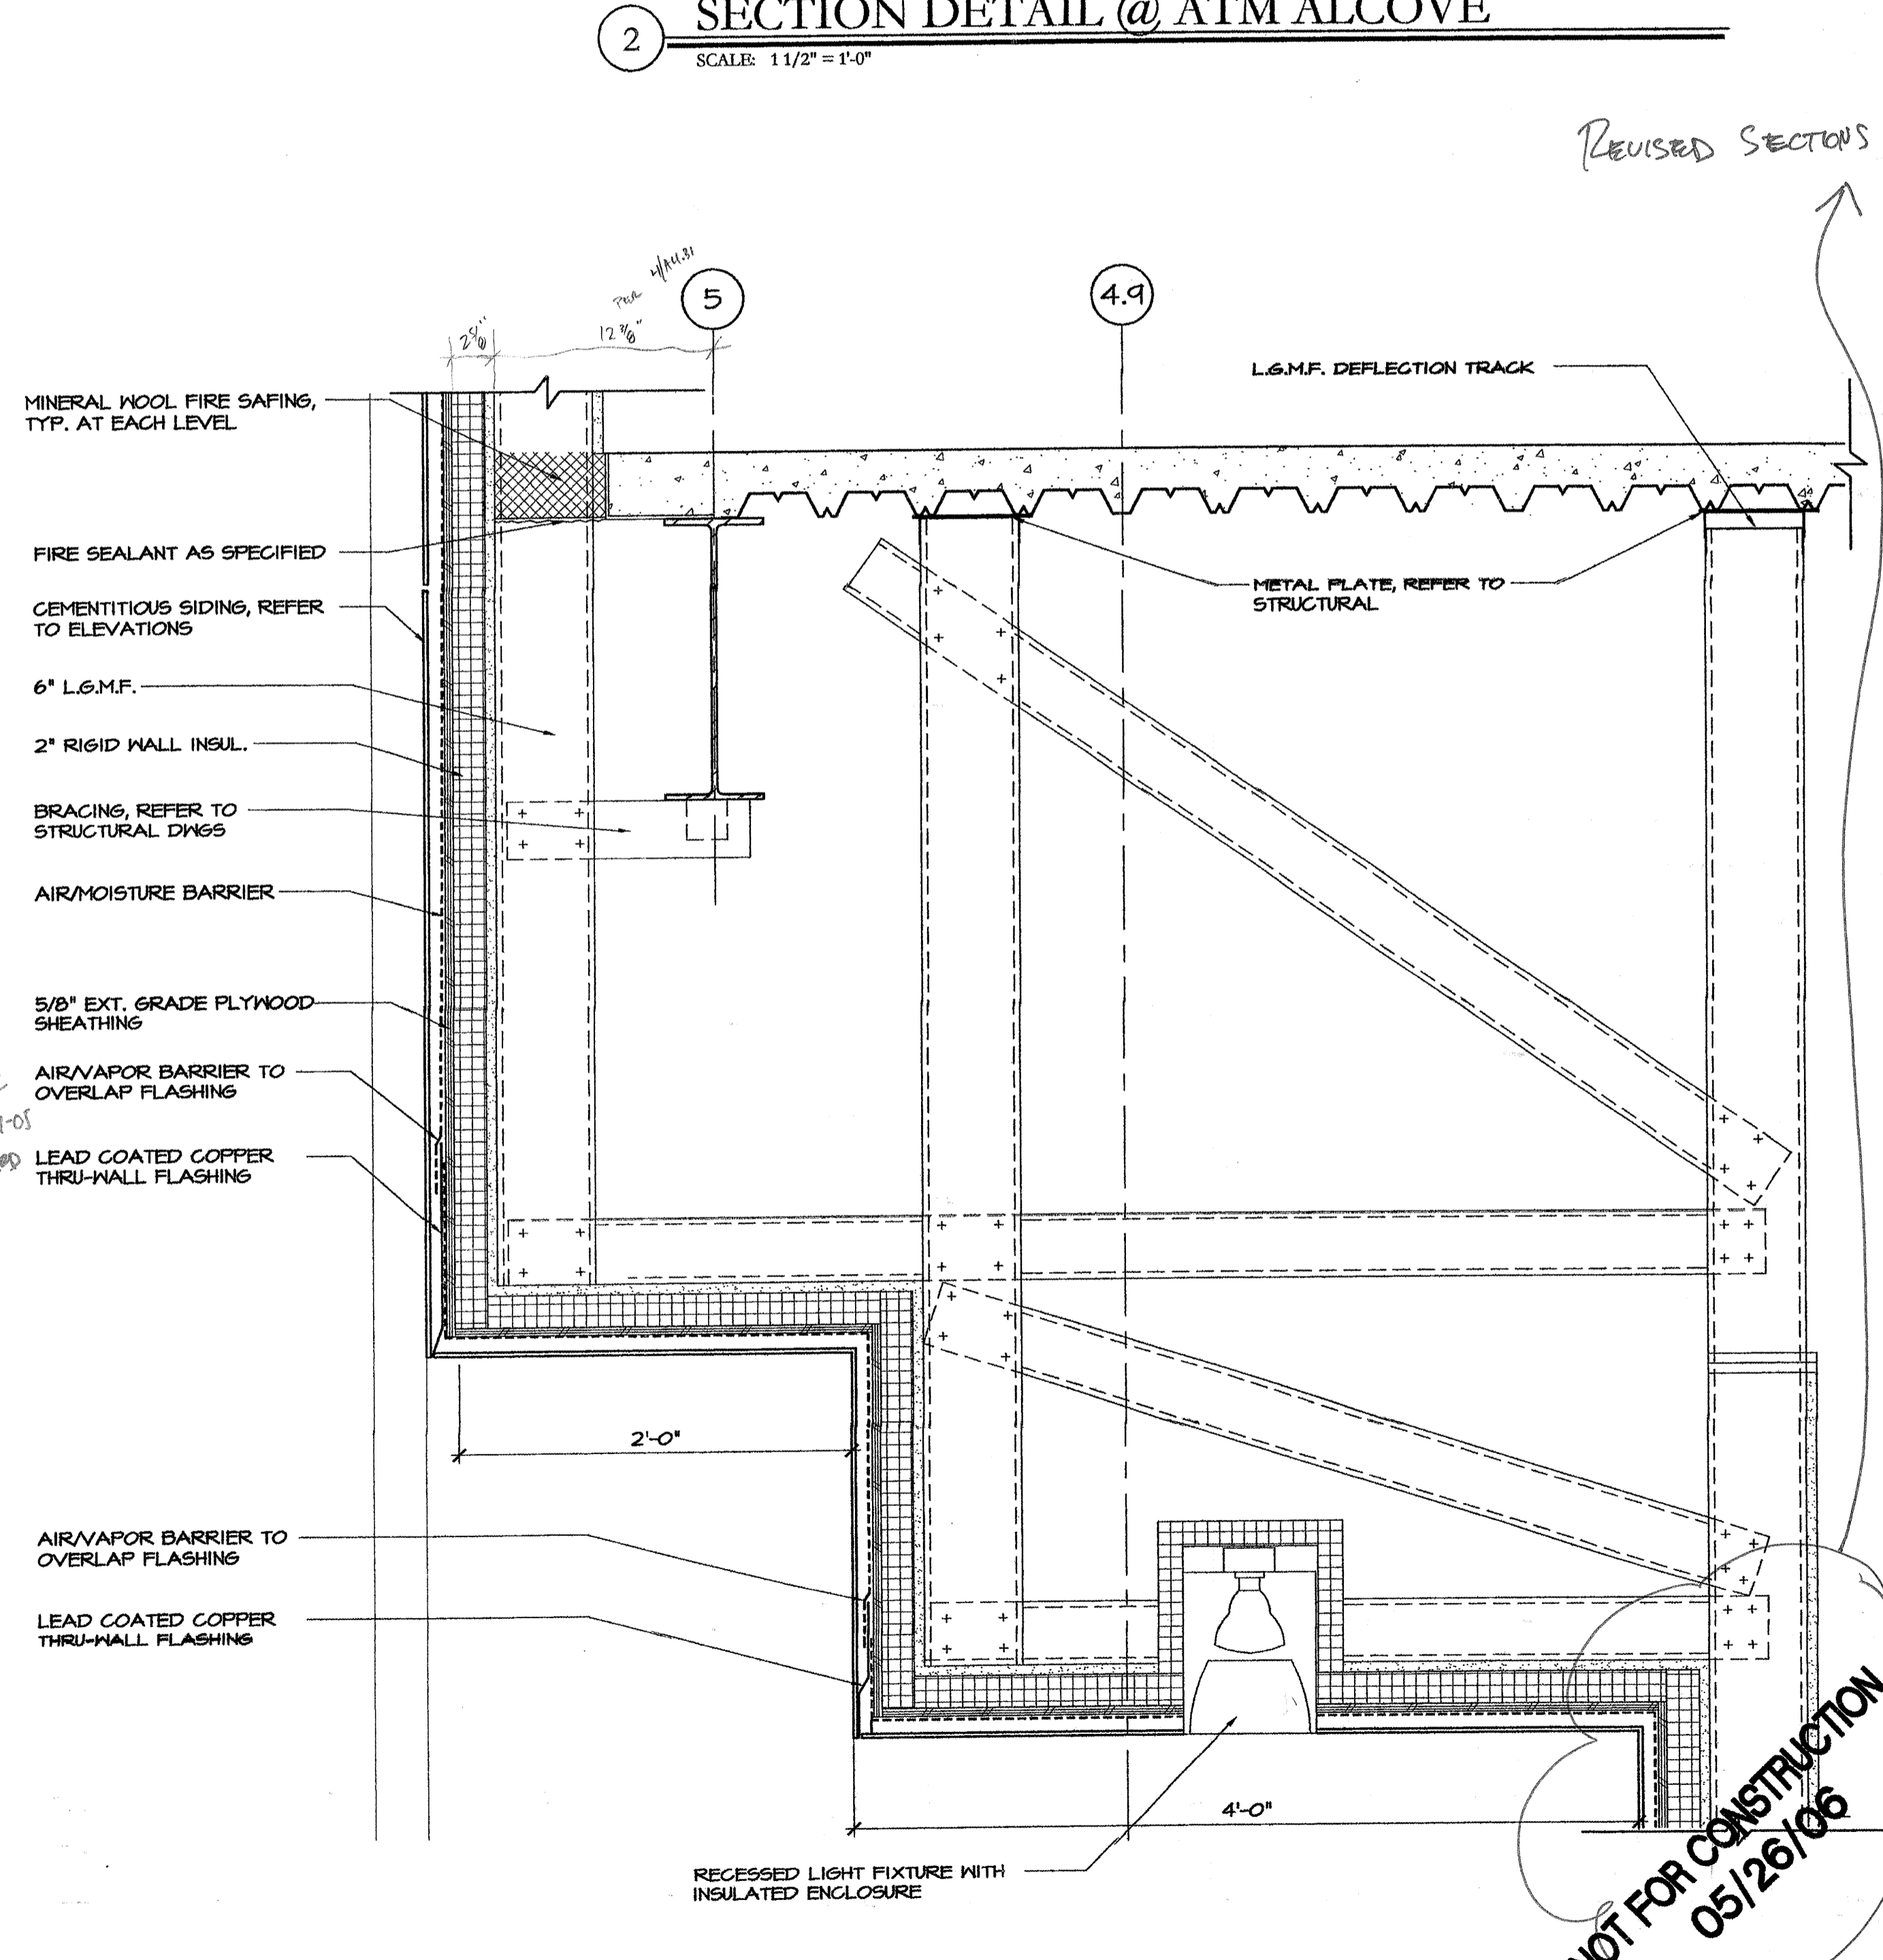

1 SECTION DETAIL @ ATM ALCOVE
SCALE: 1 1/2" = 1'-0"

REVISED SECTIONS SEE SKA-35, SKA-38 THRU SKA-40. ALSO SEE REF.#64

ISSUE: 05/26/06; ISSUED FOR PRICING

NOT FOR CONSTRUCTION
05/26/06

CUSTOM HOUSE SQUARE	
300 FORE STREET PORTLAND, MAINE	
PROJECT ARCHITECT:	MW
DRAWN BY:	BR, SO
PROJECT #:	300506
A4.33	
SECTION DETAILS	