


1 SECTION DETAIL AT SLAB
SCALE: 1 1/2" = 1'-0"

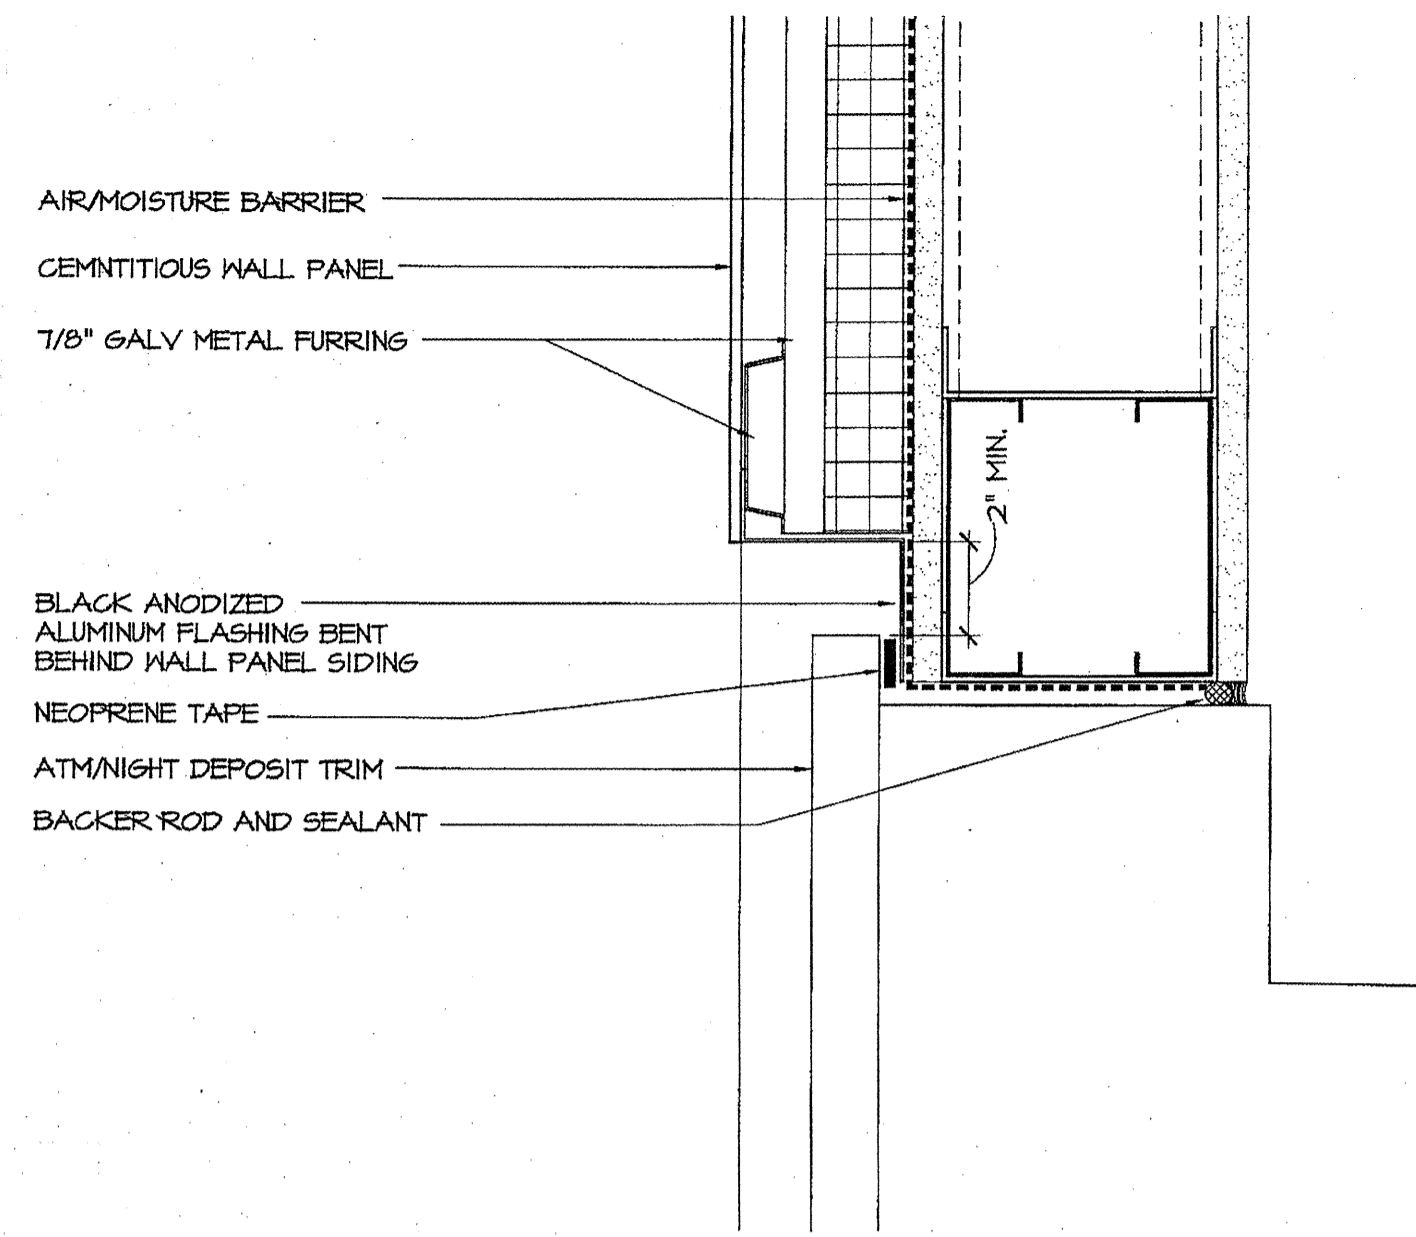

1 SECTION DETAIL AT HEAD
SCALE: 3" = 1'-0"

PRO CON INCORPORATED
Design and Construction Management
ARCHITECTURE
A Stebbins Company, P.O. Box 4402, Manchester, NH 03108


CUSTOM HOUSE SQUARE
PORTLAND, MAINE
SECTION DETAIL- ATM ROOM

PROJECT # 300506
REP. SHEET A4-33
SKETCH
SKA-35
04/13/07


PRO CON INCORPORATED
Design and Construction Management
ARCHITECTURE
A Stebbins Company, P.O. Box 4402, Manchester, NH 03108

CUSTOM HOUSE SQUARE
PORTLAND, MAINE
SECTION DETAIL- ATM/NIGHT DEPOSIT HEAD

PROJECT # 300506
REP. SHEET A4-33
SKETCH
SKA-38
04/13/07

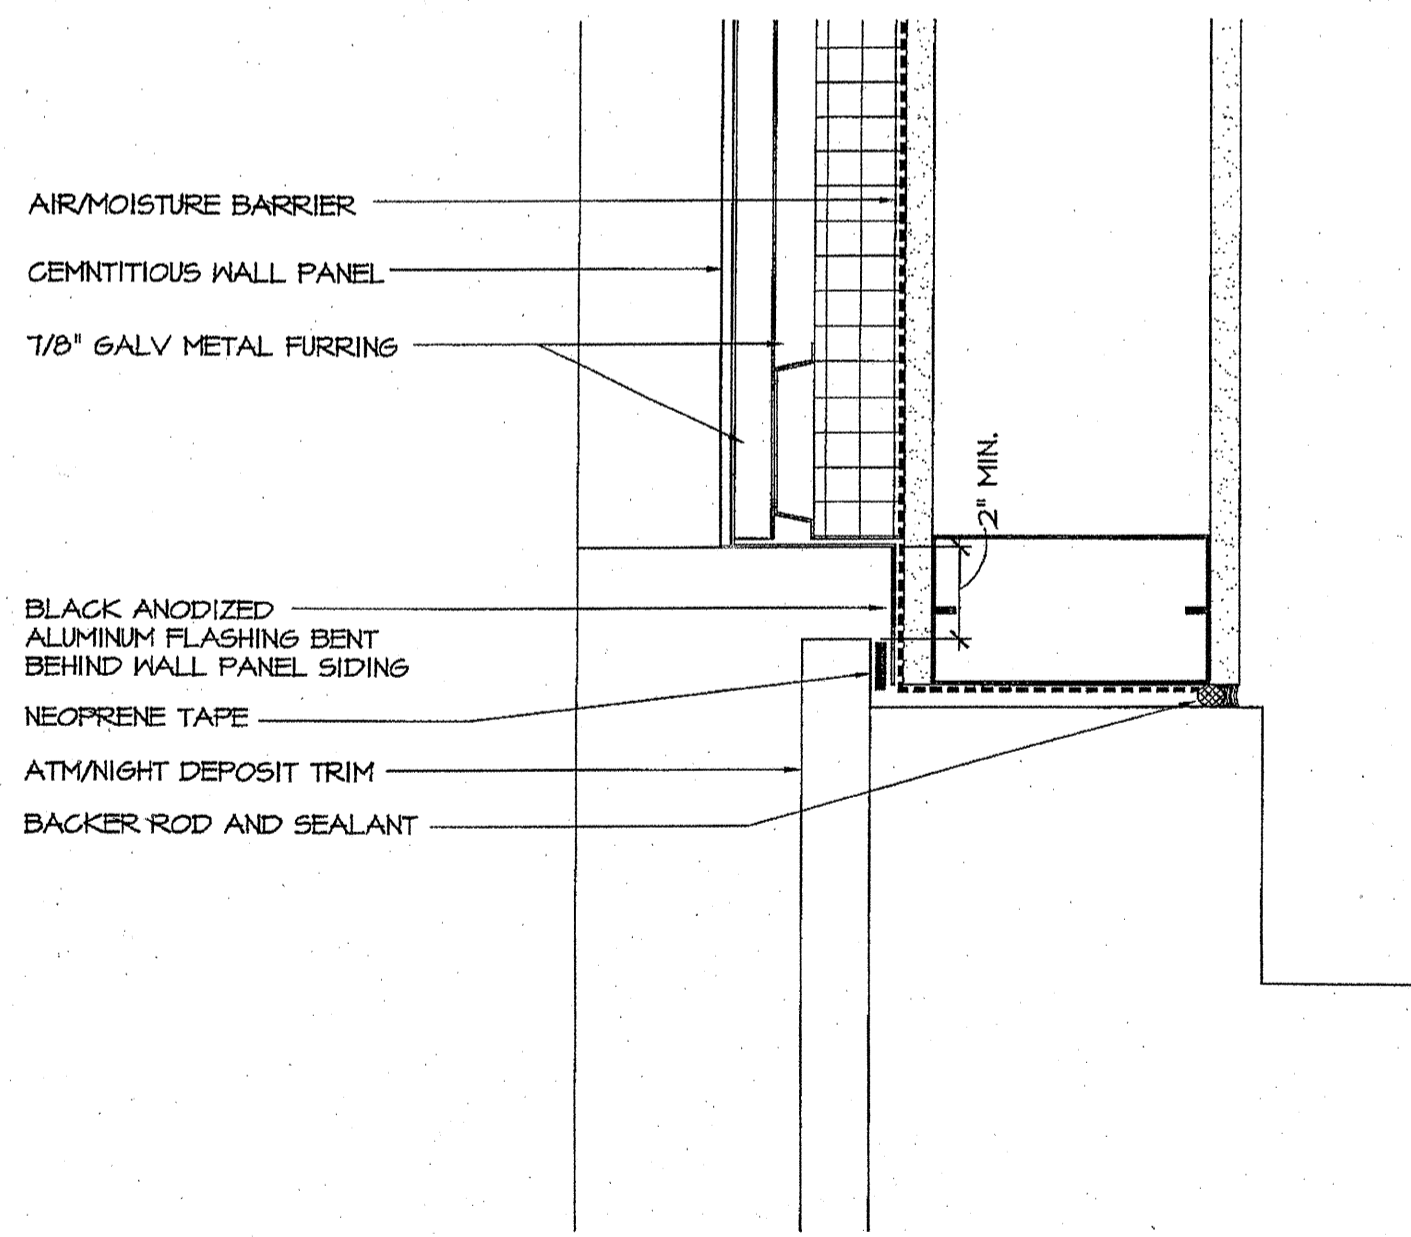

1 SECTION DETAIL AT JAMB
SCALE: 3" = 1'-0"

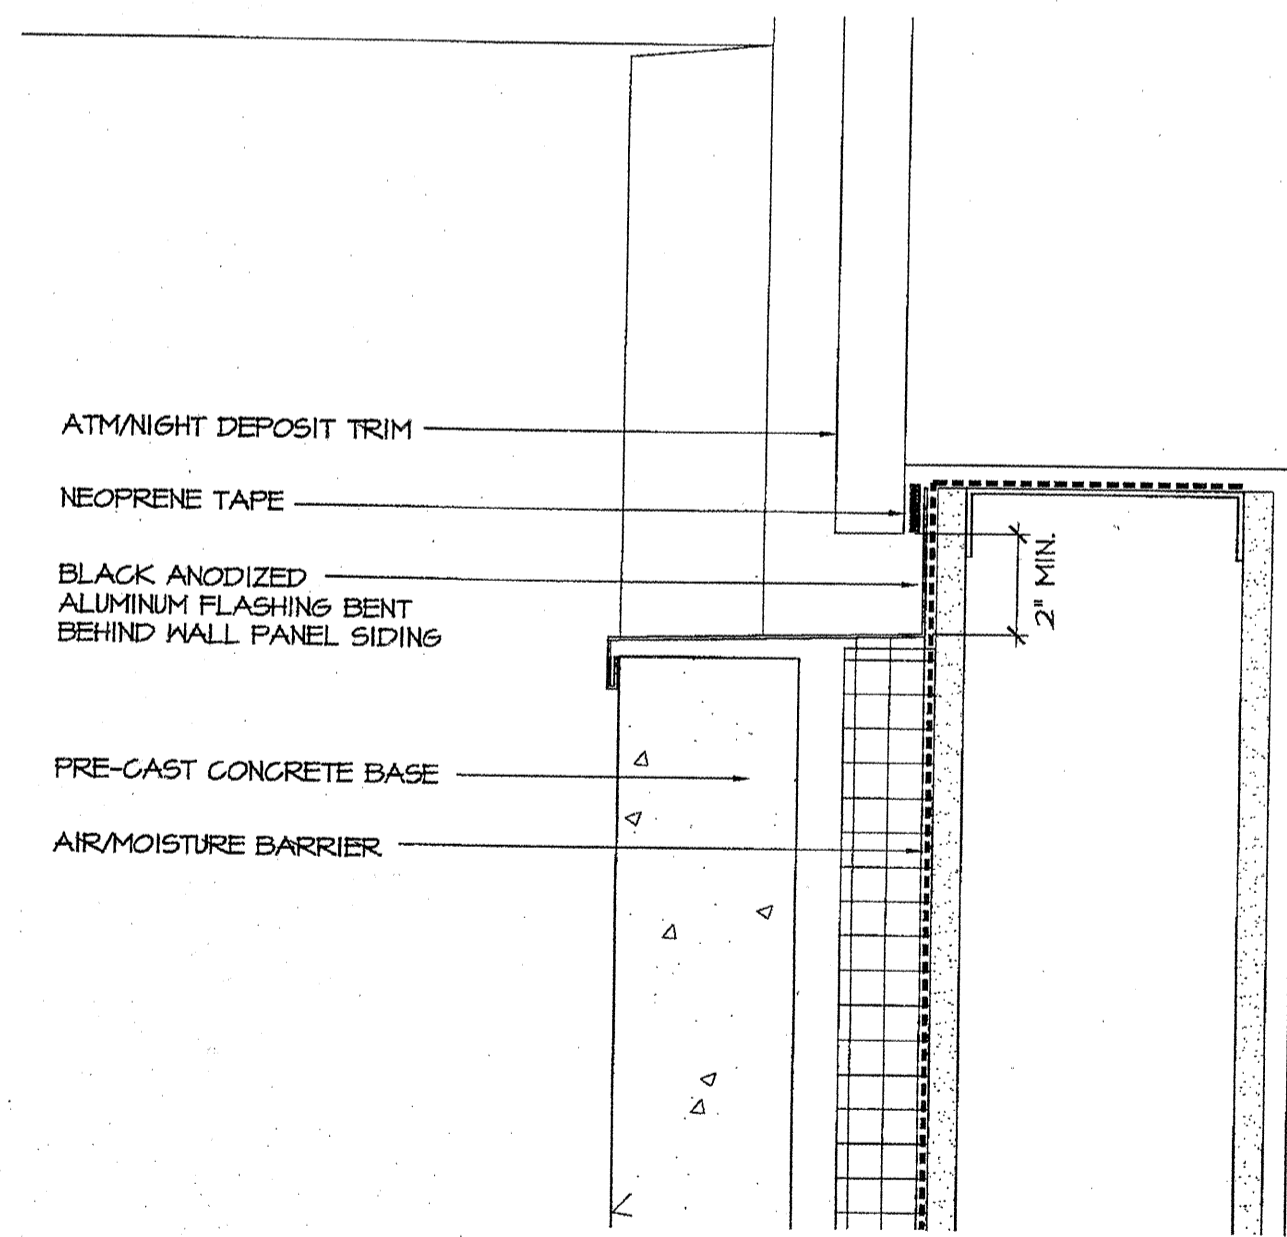

1 SECTION DETAIL AT SILL
SCALE: 3" = 1'-0"

PRO CON INCORPORATED
Design and Construction Management
ARCHITECTURE
A Stebbins Company, P.O. Box 4402, Manchester, NH 03108

CUSTOM HOUSE SQUARE
PORTLAND, MAINE
SECTION DETAIL- ATM/NIGHT DEPOSIT JAMB

PROJECT # 300506
REP. SHEET A4-33
SKETCH
SKA-39
04/13/07

PRO CON INCORPORATED
Design and Construction Management
ARCHITECTURE
A Stebbins Company, P.O. Box 4402, Manchester, NH 03108

CUSTOM HOUSE SQUARE
PORTLAND, MAINE
SECTION DETAIL- ATM/NIGHT DEPOSIT SILL

PROJECT # 300506
REP. SHEET A4-33
SKETCH
SKA-40
04/13/07