


K14 SOFFIT DETAIL

1 1/2" = 1'-0" AE104, AE202

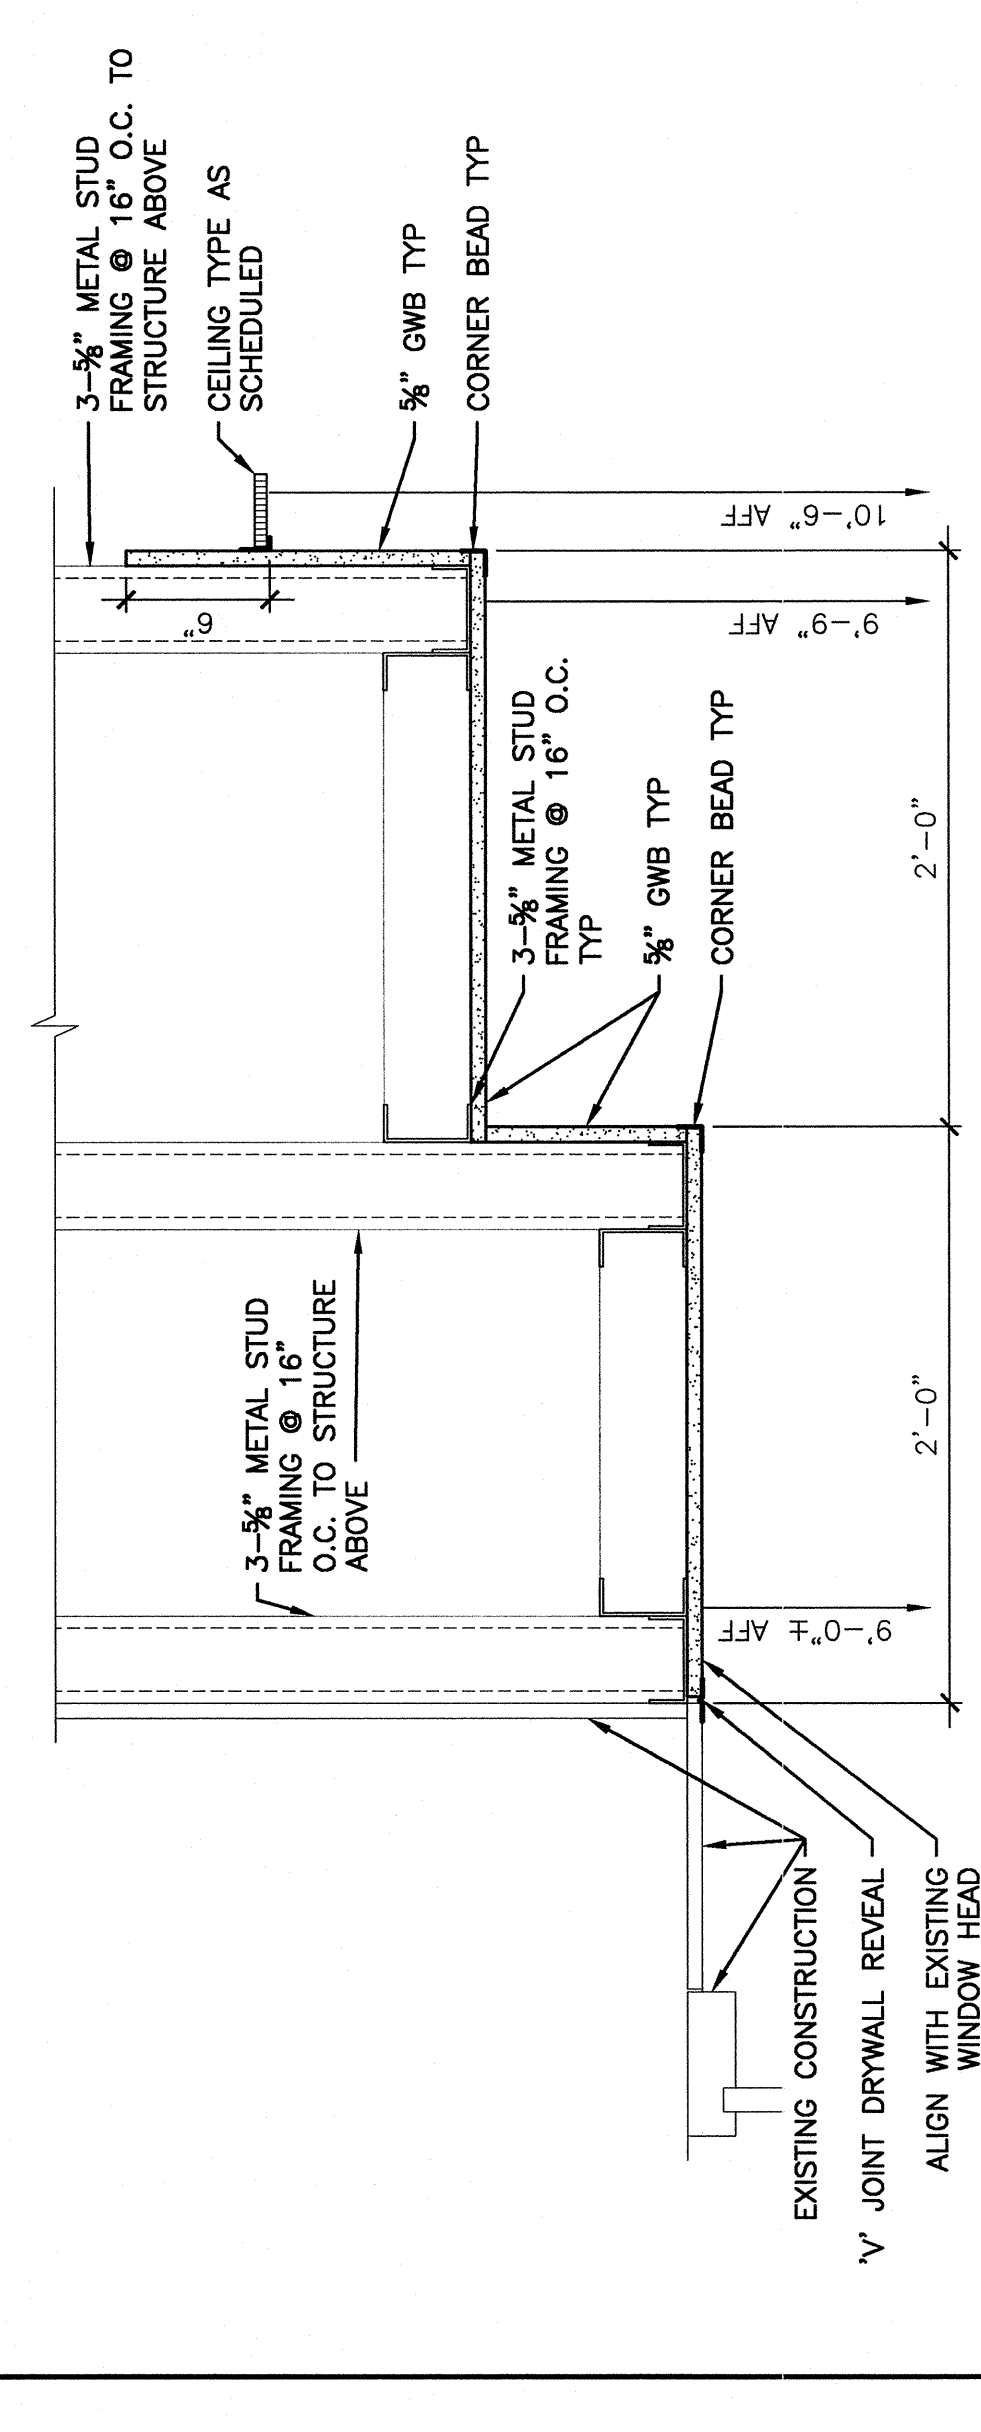


F14 SOFFIT DETAIL

1 1/2" = 1'-0" AE104, AE202

REV.	ISSUED FOR PERMIT/CONTRACT	DATE
0		6-11-04

ISSUED FOR PERMIT/CONTRACT
6-11-04

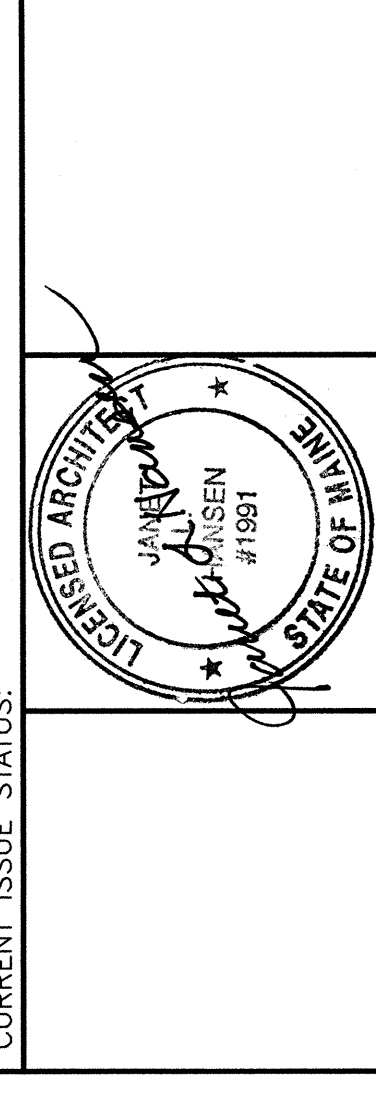

SM RT
ARCHITECTURE ENGINEERING PLANNING
141 Fore Street/P.O. Box 618
Portland, Maine 04104
tel. (207) 772-3846
fax. (207) 772-1070

BAKER NEWMAN NOYES
FIT-UP
PORTLAND, MAINE

INTERIOR ELEVATIONS

SHEET TITLE: INTERIOR ELEVATIONS
SCALE: 1/2" = 1'-0"
PROJECT MANAGER: JLN
JOB CAP/DRAWN: DJM
DATE: 6-11-04
GRAPHIC SCALE: 0'

A/E OF RECORD: JLN
SHEET NO. AE202
PROJECT NO. 03137

A1 INTERIOR ELEVATION -- RECEPTION 528

1/2" = 1'-0" AE102