
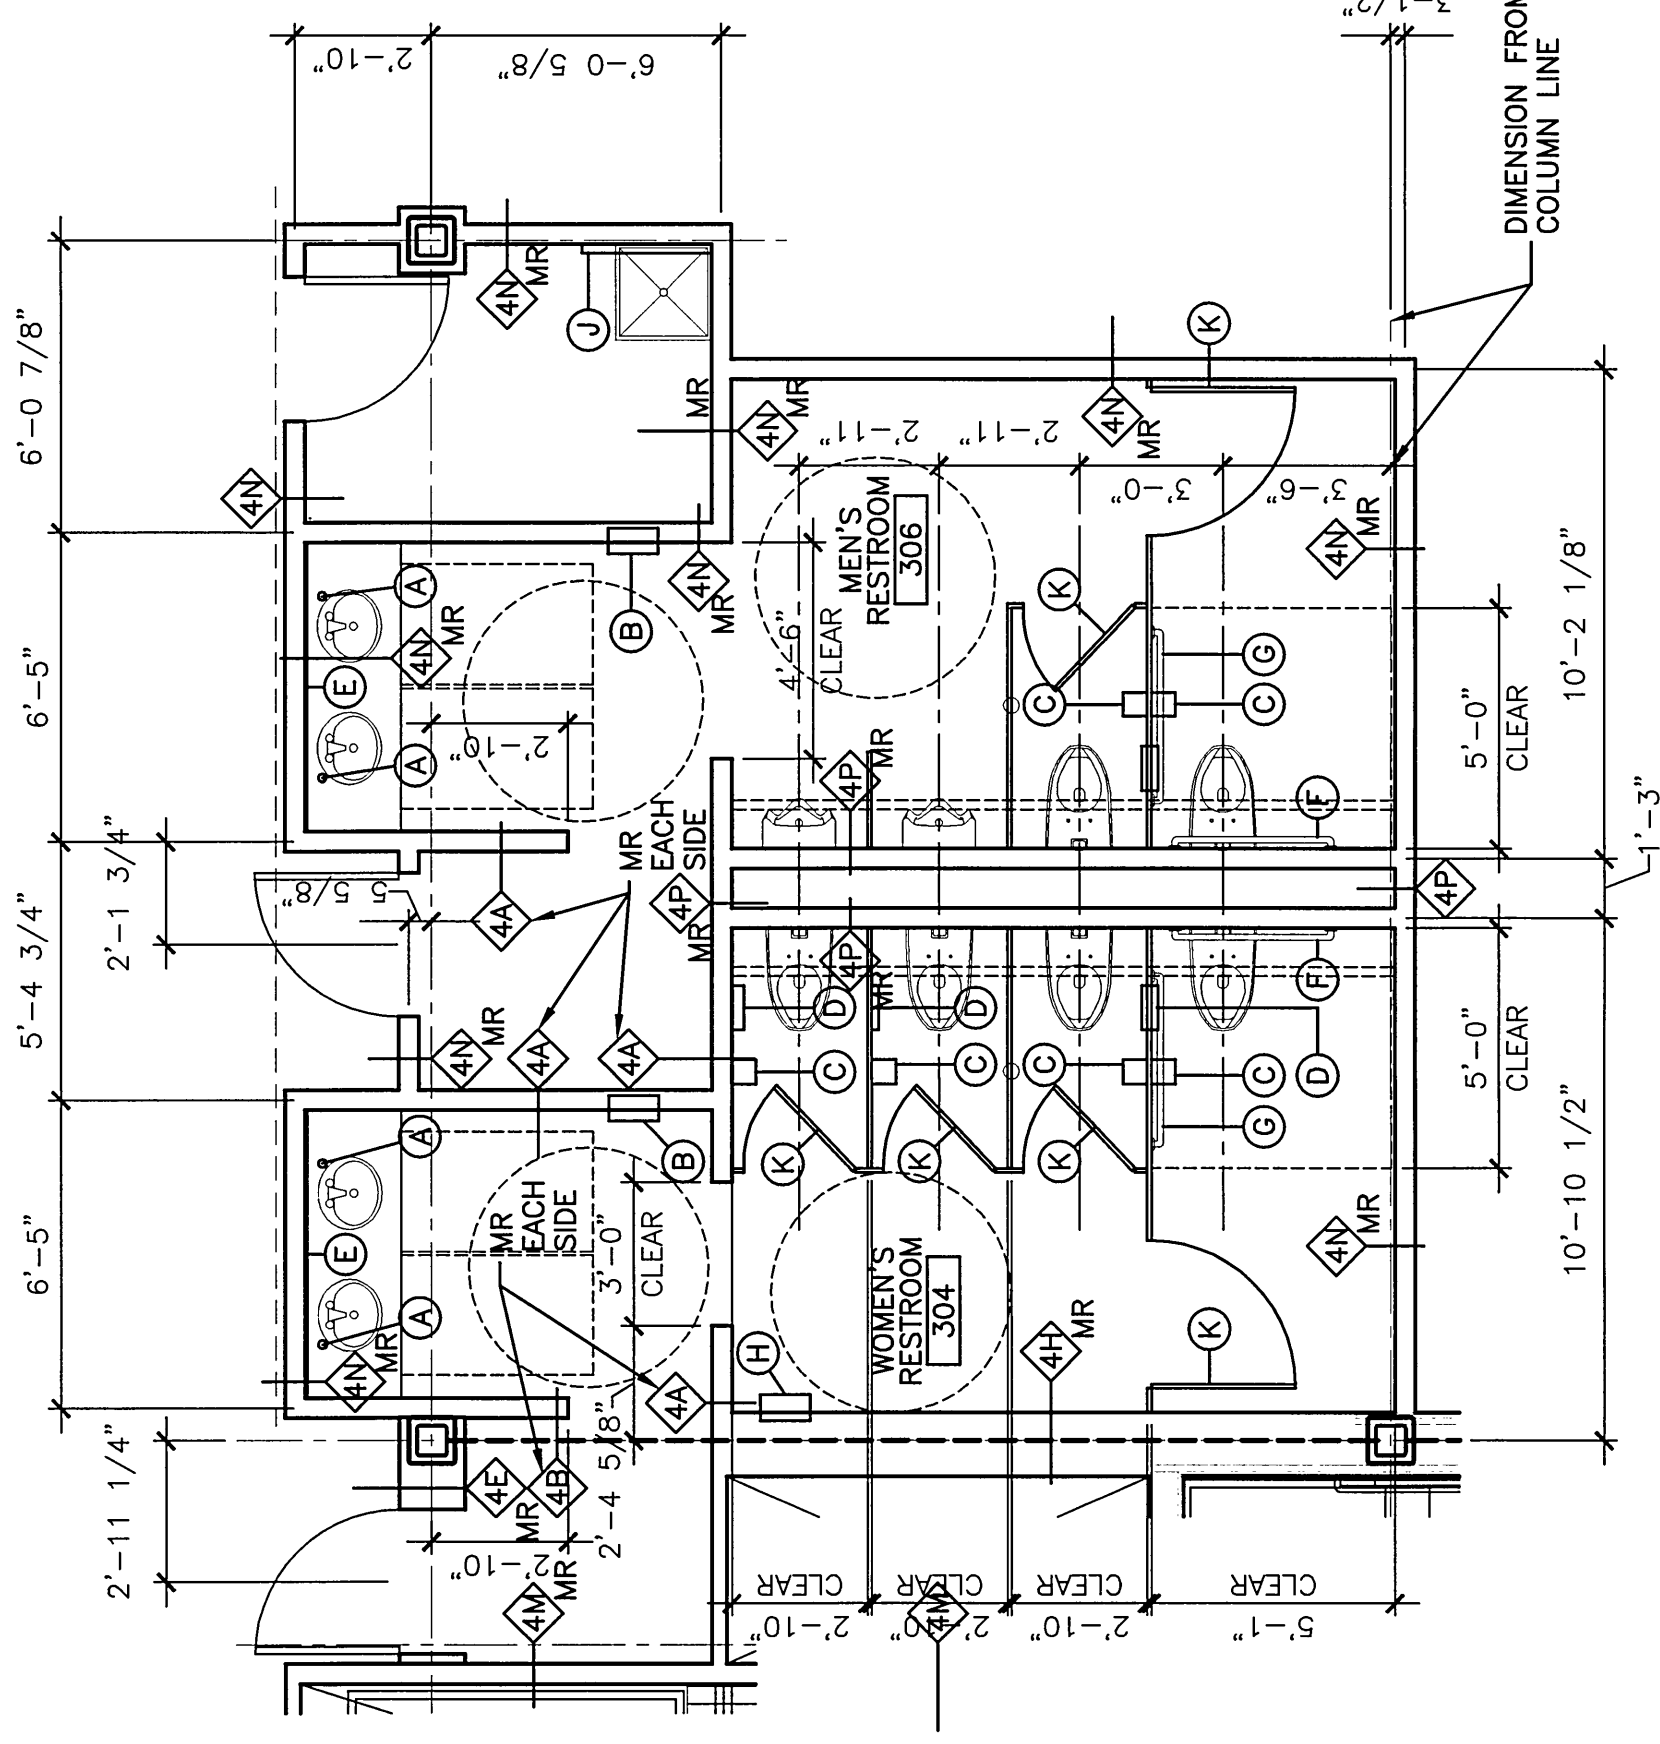


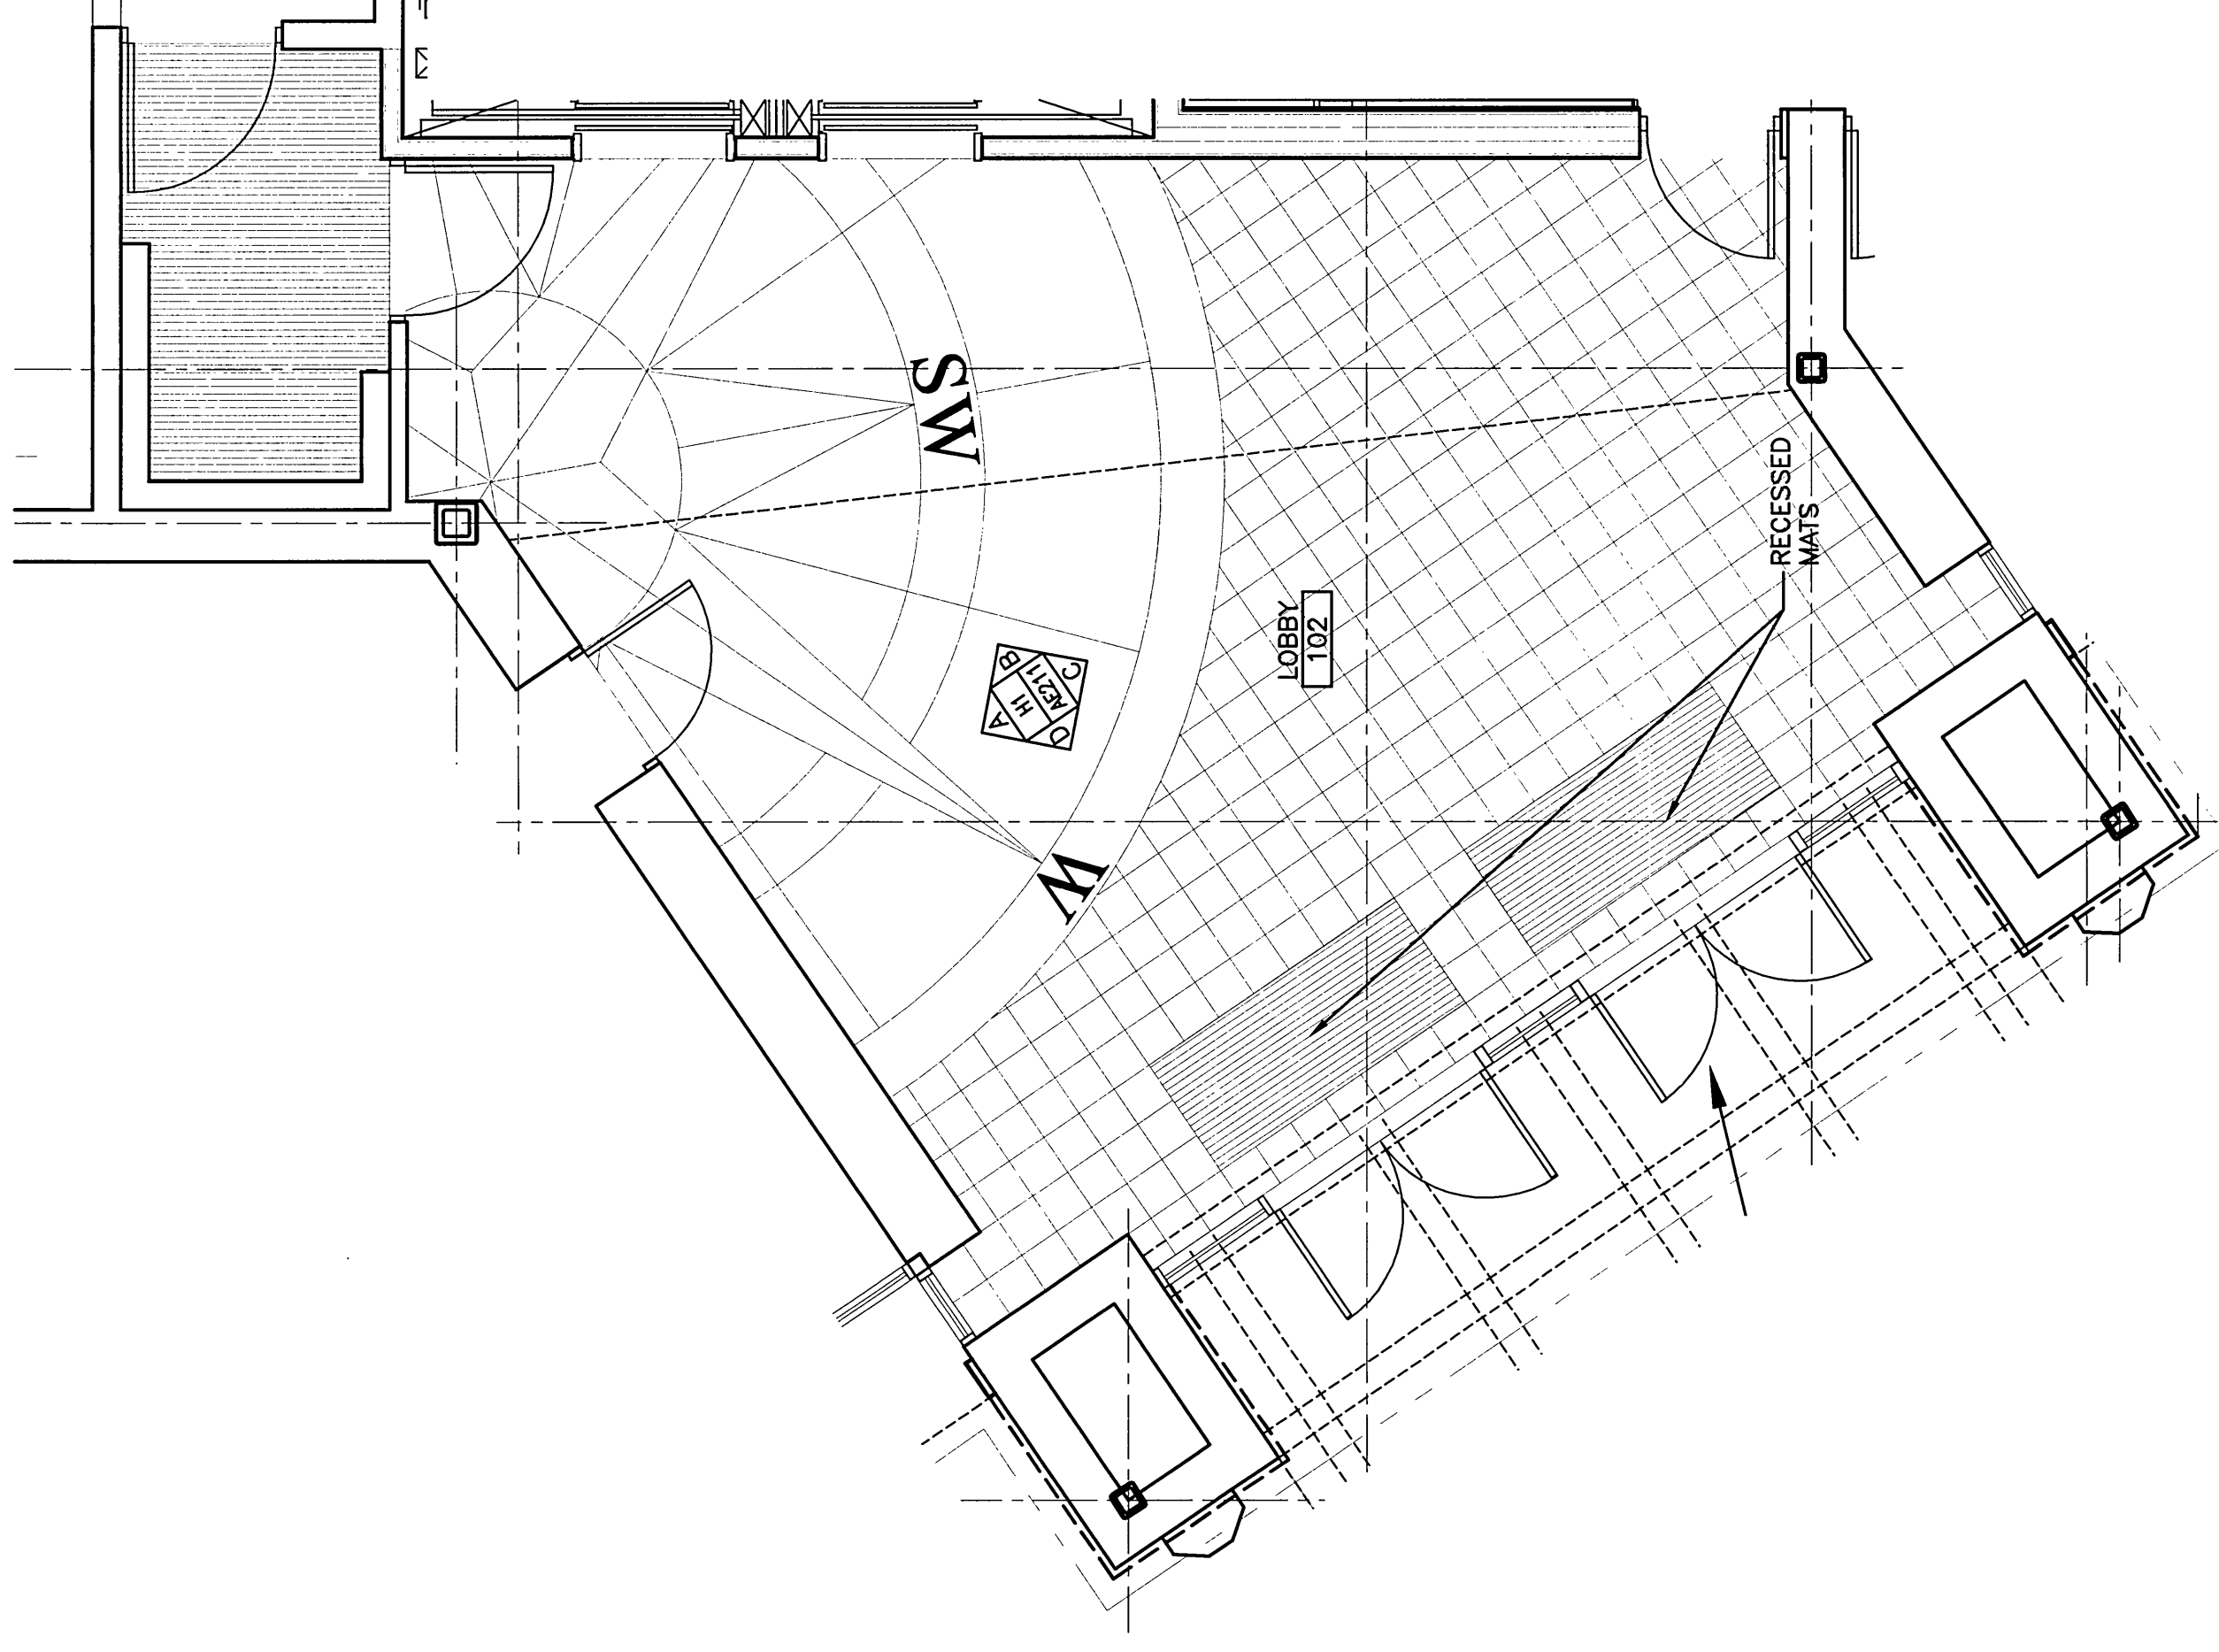

ENLARGED BATHROOM PLAN

AE103, AE104, AE105

ENLARGED LOBBY PLAN

AE101

TOILET ACCESSORY SCHEDULE		PROVIDE
TAG	DESCRIPTION	
(A)	PACK MOUNTED SOAP DISPENSER	C/C
(B)	PAPER TOWEL DISPENSER/WASTE DISPOSAL	C/C
(C)	TOILET PAPER DISPENSER	C/C
(D)	SANITARY MOPKIN DISPOSAL	C/C
(E)	MIRROR (BY OWNER)	O/C
(F)	36" GRAB BAR	C/C
(G)	42" GRAB BAR	C/C
(H)	SANITARY MOPKIN DISPENSER	C/C
(I)	MOP HOLDER	C/C
(K)	COAT HOOK	C/C
(L)		
(M)		
(N)		
(O)		
(P)		
(R)		
(S)		


C/C – OWNER FURNISHED/CONTRACTOR INSTALLED

O/C – OWNER FURNISHED/CONTRACTOR INSTALLED

O/O – OWNER FURNISHED/OWNER INSTALLED
(CONTRACTOR SHALL PROVIDE BLOCKING IN WALL)

0	ISSUED FOR CONSTRUCTION	12-15-03	
REV.	DESCRIPTION	DATE	

CURRENT ISSUE STATUS:

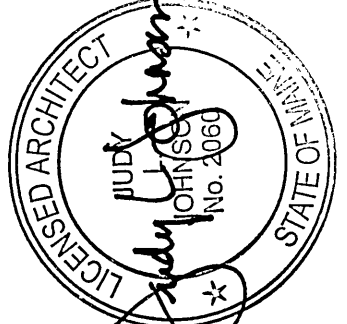SM
RT

ARCHITECTURE ENGINEERING PLANNING

SMART
144 Fore Street/P.O. Box 618
Portland, Maine 04104
tel. (207) 772-3846
fax. (207) 772-1070

**FORE STREET
OFFICE BUILDING**
PORTLAND, MAINE

ENLARGED PLANS

SHEET TITLE:

SCALE:	1/4" = 1' - 0"	DATE:	12-15-03
PROJECT MANAGER:	JLJ	GRAPHIC SCALE:	0" 1"

JOB CAP/DRAWN:	RJL
----------------	-----

A/E OF RECORD:	JLJ
SMRT CAD FILE:	AE402-03087
PROJECT No.	03087

AE402

SHEET No.