


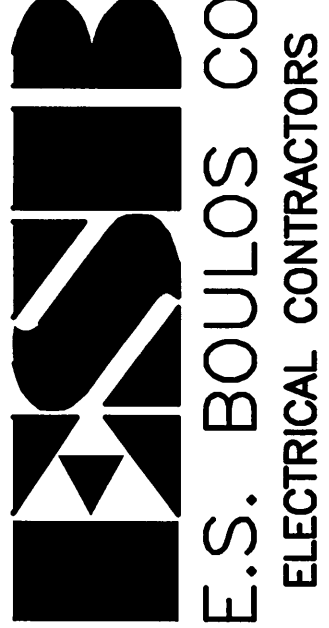

E.S. BOULOS CO
ELECTRICAL CONTRACTORS

NOTE:

1. SEE SHEET E-001 FOR LEGEND AND GENERAL NOTES.


KEYED NOTES:

- ① INTERCEPT INCOMING CABLE TV WIRING AND PROVIDE SPLICE BOX TO ALLOW FOR TEMPORARY CABLE SERVICE TO HILTON GARDEN INN.
- ② REMOVE EXISTING KIM WALL DIRECTOR FIXTURES AND RELOCATE AT LOCATIONS SHOWN ON ES102.
- ③ REMOVE POLE LIGHTS AND RETURN FIXTURES AND POLES TO OWNER.

REV.	DESCRIPTION	DATE
0	ISSUED FOR CONSTRUCTION	12-15-03
1	ISSUED FOR CONSTRUCTION	12-15-03

ISSUED FOR CONSTRUCTION
12-15-03

CURRENT ISSUE STATUS:

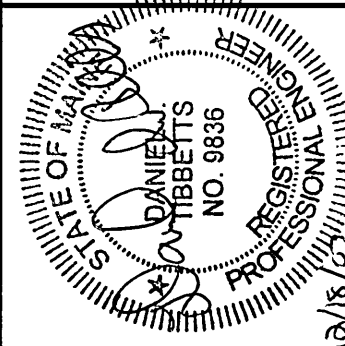

ARCHITECTURE ENGINEERING PLANNING

144 Fore Street, P.O. Box 618
Portland, Maine 04104
Tel. (207) 772-3846
Fax. (207) 772-1070

FORE STREET
OFFICE BUILDING
PORTLAND, MAINE

SITE TEMPORARY &
DEMOLITION PLAN

SHEET TITLE:	1"=20'	DATE:	12-15-03
SCALE:	1"=20'	GRAPHIC SCALE:	0' 1"
PROJECT MANAGER:	JLJ	JOB CAP/DRAWN:	LAM
A/E OF RECORD:	DJT	SHEET No.	ES101
PROJECT No.	03087	SMART CAD FILE:	ES101-03087

