



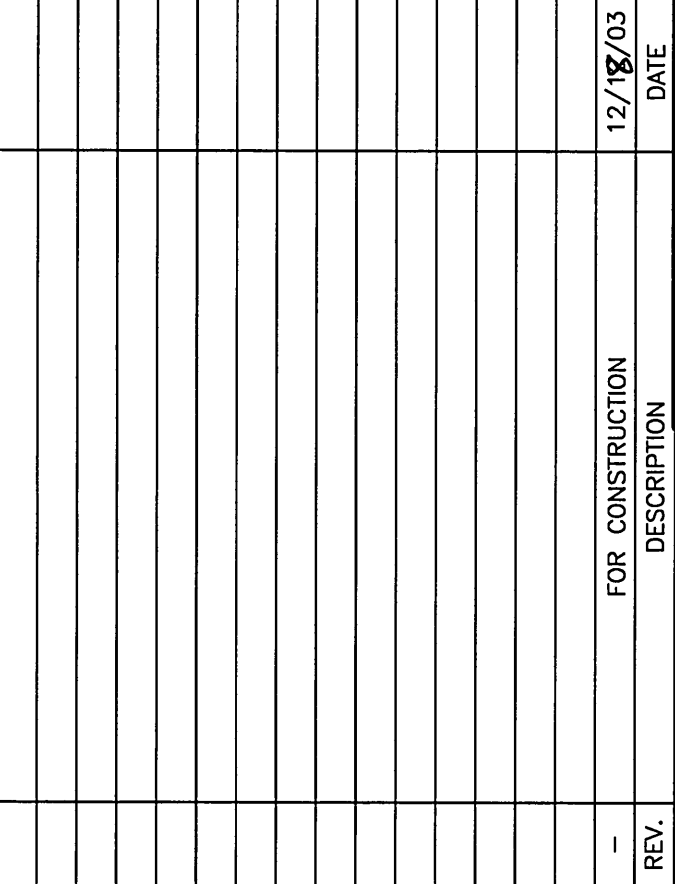

REV.	DESCRIPTION	DATE
-	FOR CONSTRUCTION	12/18/03

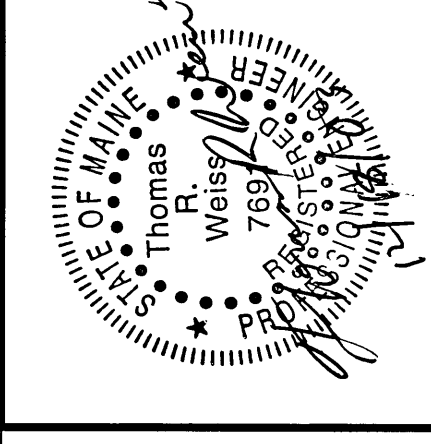

DESIGN/BUILD/MAINTAIN



THAYER
CORPORATION
1400 Hotel Road, P.O. Box 2058
AUBURN, MAINE 04211
Tel. (207) 782-4197 Fax (207) 782-1064

PROJECT: 280 FORE STREET
OFFICE BUILDING
PORTLAND, MAINE

LOWER-LEVEL-GARAGE

SHEET TITLE:				DATE:	12/12/03
SCALE:	1/8"=1'-0"				
PROJECT MANAGER:	TRW				
JOB CAP/DRAWN:	TRW				
E OF RECORD:	D.HAYER/P.E.				
THAYER CAD FILE	M0				