


REV.	FOR CONSTRUCTION	DESCRIPTION	DATE
			12/18/03

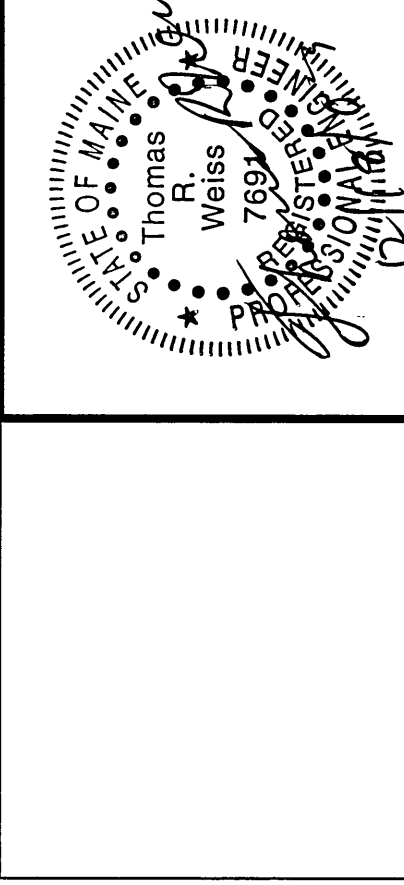

DESIGN/BUILD/MAINTAIN
THAYER
 CORPORATION
 1400 Forest Road, P.O. Box 2308
 Portland, Maine 04107
 Tel: (207)782-1001 Fax: (207)782-1084

PROJECT:
 280 FORE STREET
 OFFICE BUILDING
 PORTLAND, MAINE

3RD - FLOOR - PLAN

SHEET TITLE:	1/8"=1'-0"	DATE:	12/19/03
PROJECT MANAGER:	TRW	DATE:	
DESIGNER:		DATE:	
CHECKED BY:		DATE:	
DATE OF RECORD:		DATE:	
DATE OF FILE:		DATE:	
THAYER CAD FILE:		DATE:	
SHEET NO.	M3		