


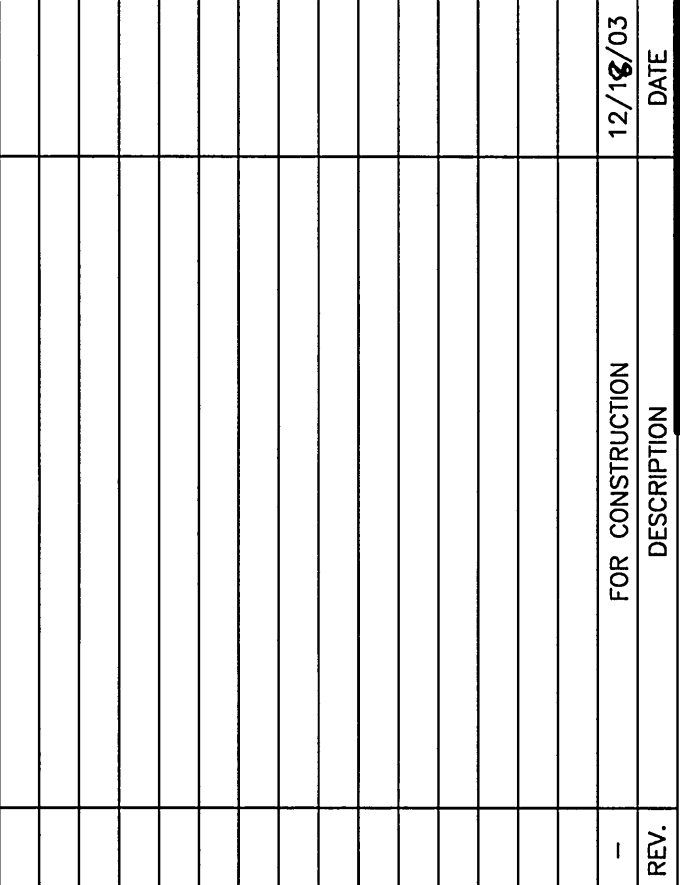

PROJECT: 280 FORE STREET
OFFICE BUILDING
PORTLAND, MAINE

5TH-FLOOR-PLAN

SHEET TITLE:		DATE:	12/12/03
SCALE:	1/8"=1'-0"		
PROJECT MANAGER:	TRW		
JOB CAP/DRAWN:	TRW		
E OF RECORD:	D.TAYLOR,P.E.	SHEET No.	M5
TAYLOR CAD FILE		M5	