


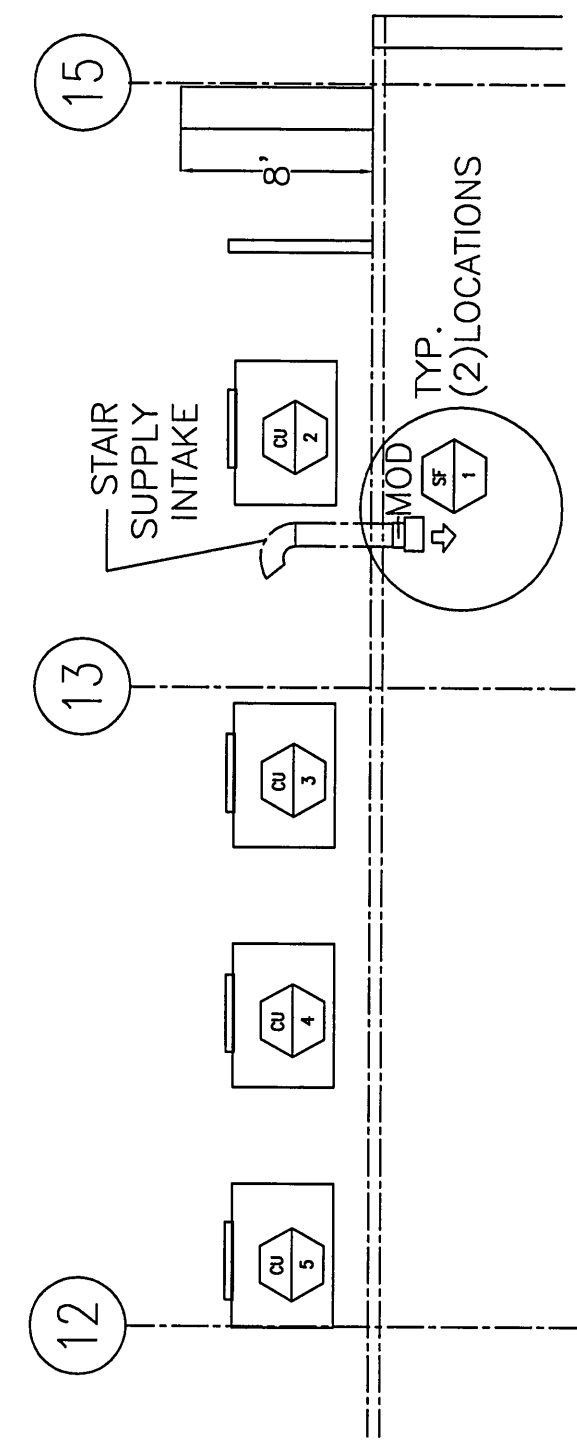

STATE OF MAINE
R. Weiss
7691
PROBATION

PROJECT: 280 FORE STREET
OFFICE BUILDING
PORTLAND, MAINE

SHEET TITLE:		1/8"=1'-0"		DATE:		12/12/03	
PROJECT MANAGER:		TRW					
JOB CIP/DRAWN:		TRW					
E OF RECORD:		D.THAVER,P.E.		SHEET No.			
THAYER CAD FILE		M6					