




OVERHEAD PLAN

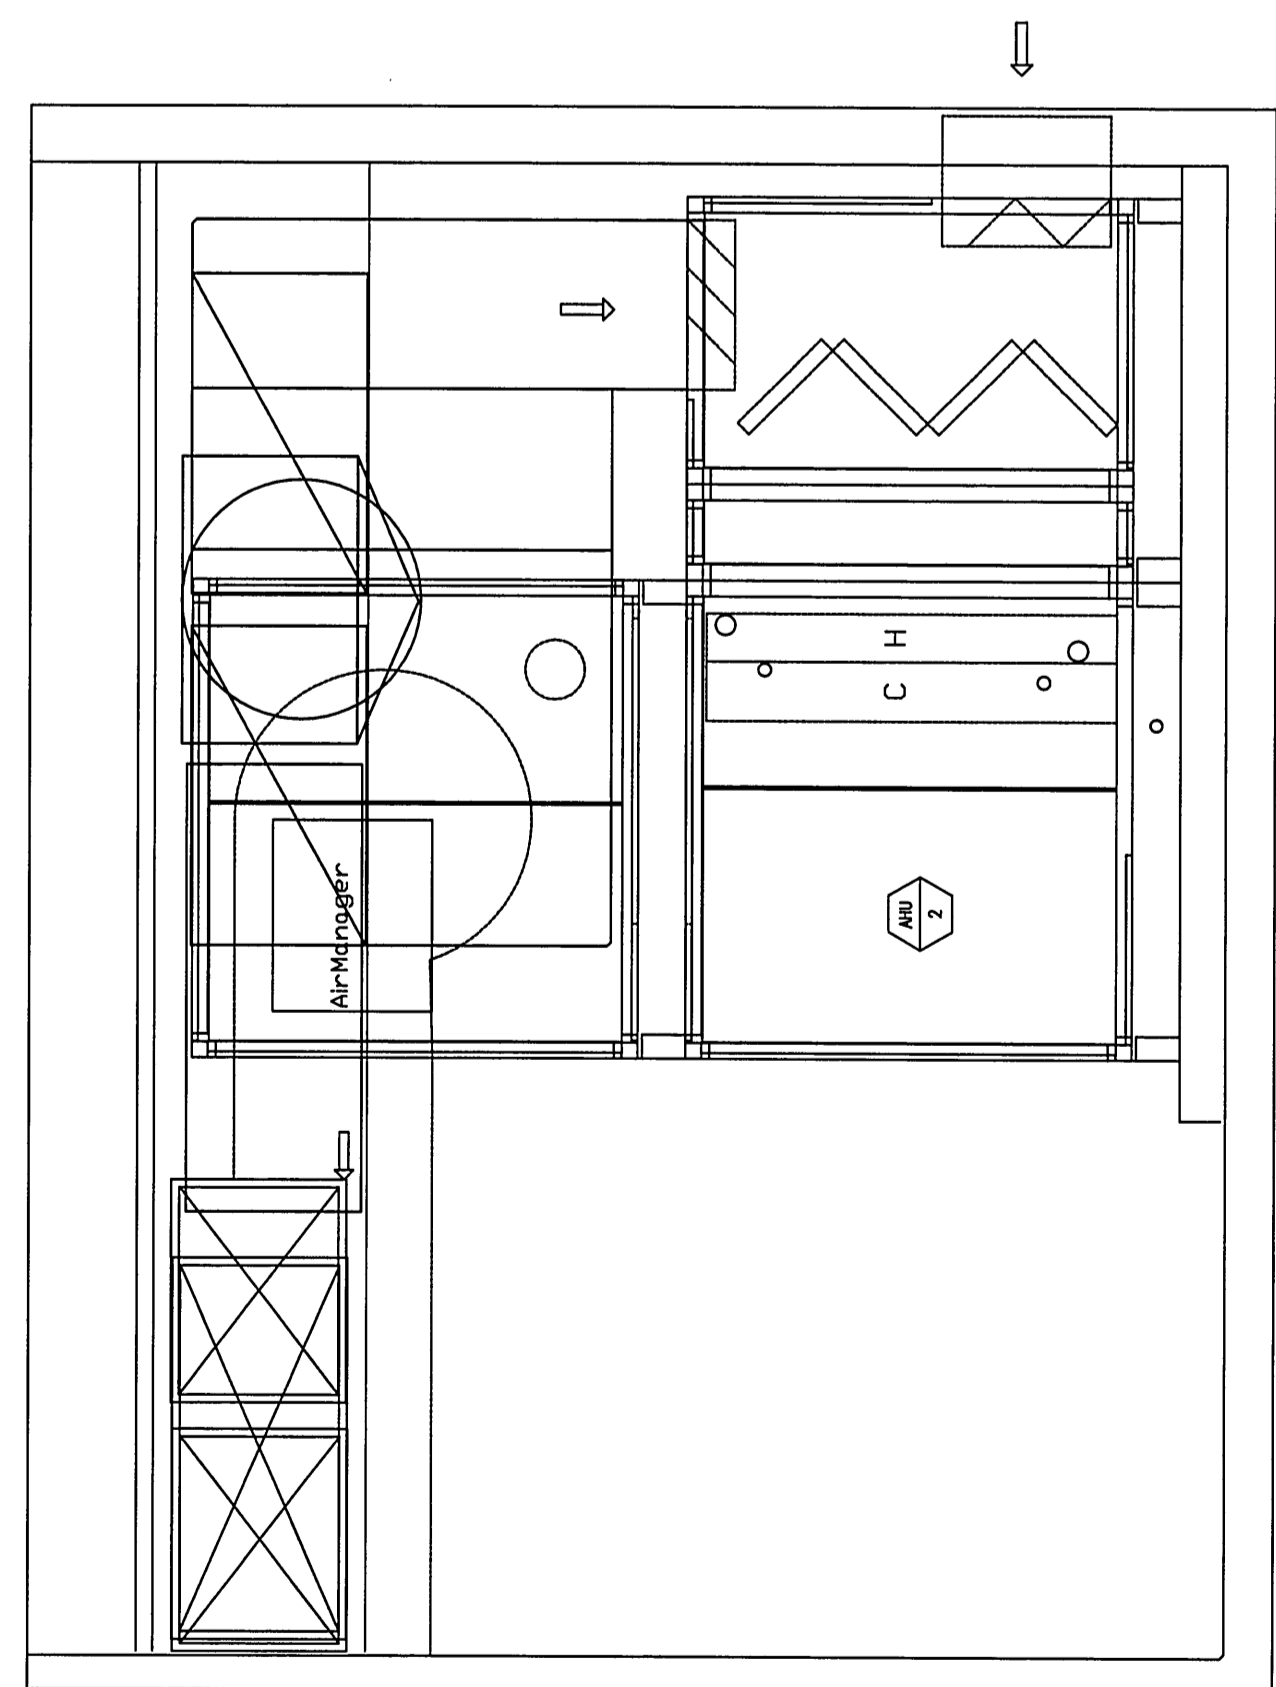

DUCT ELEVATION

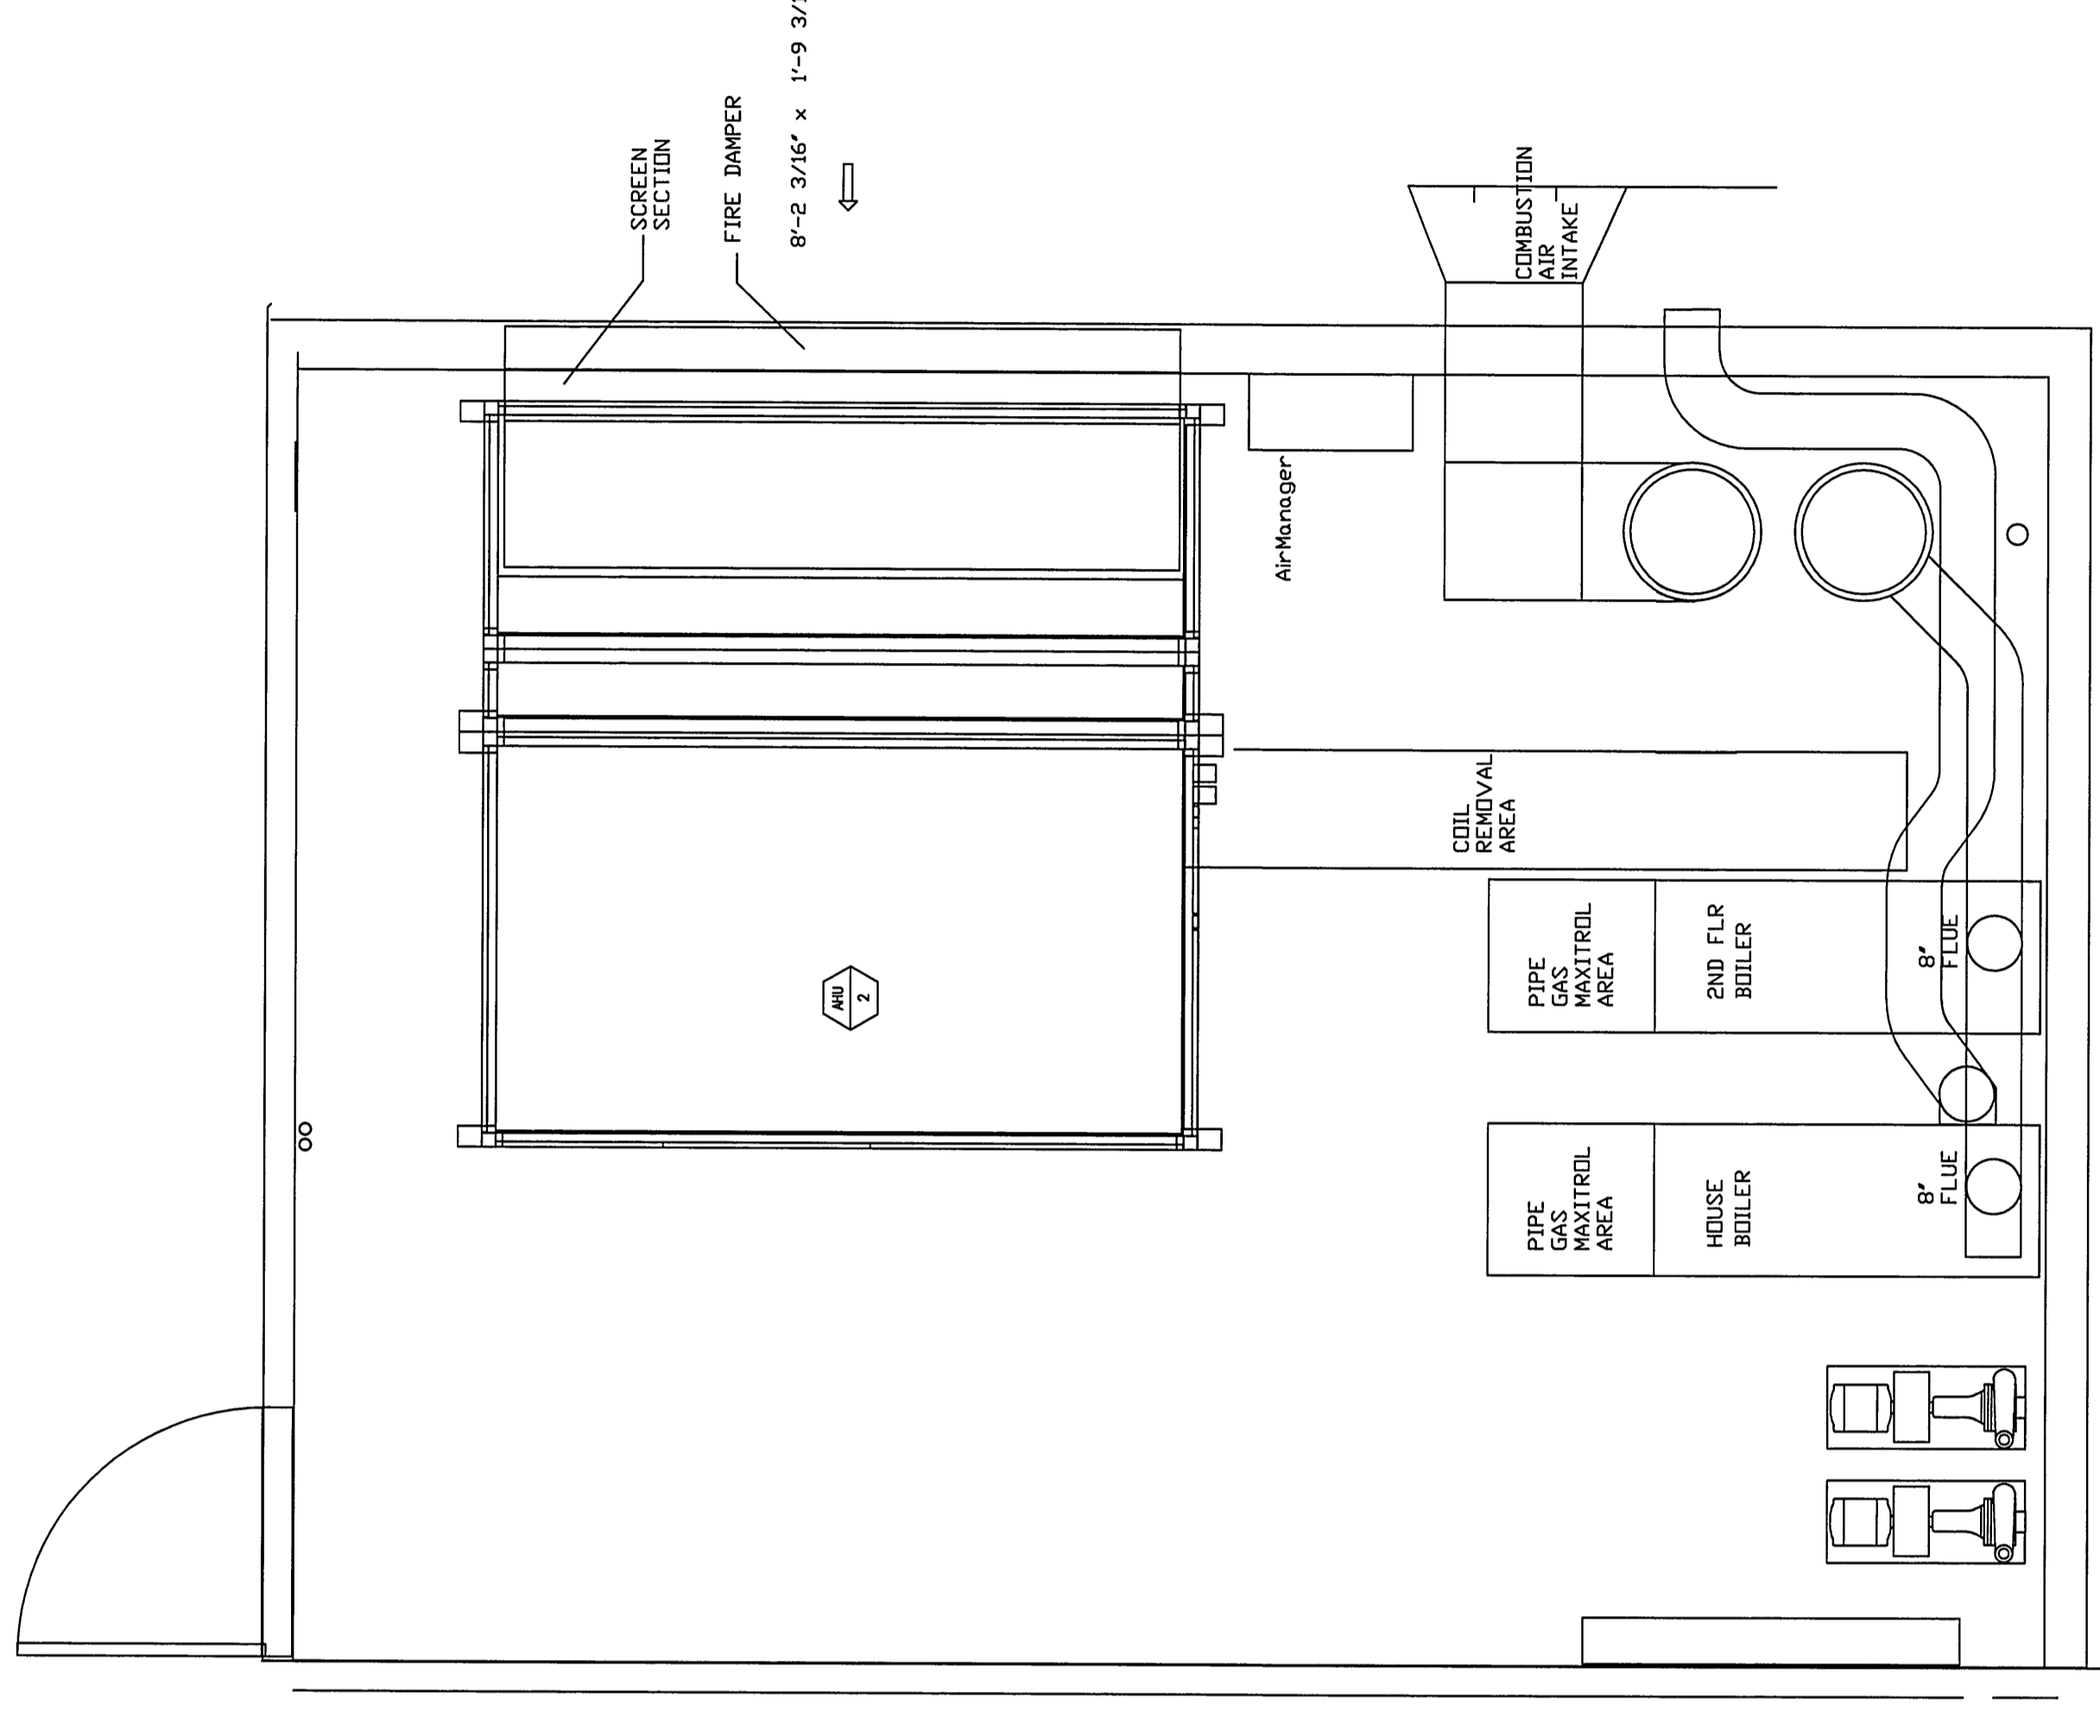


BELOW OVERHEAD PLAN

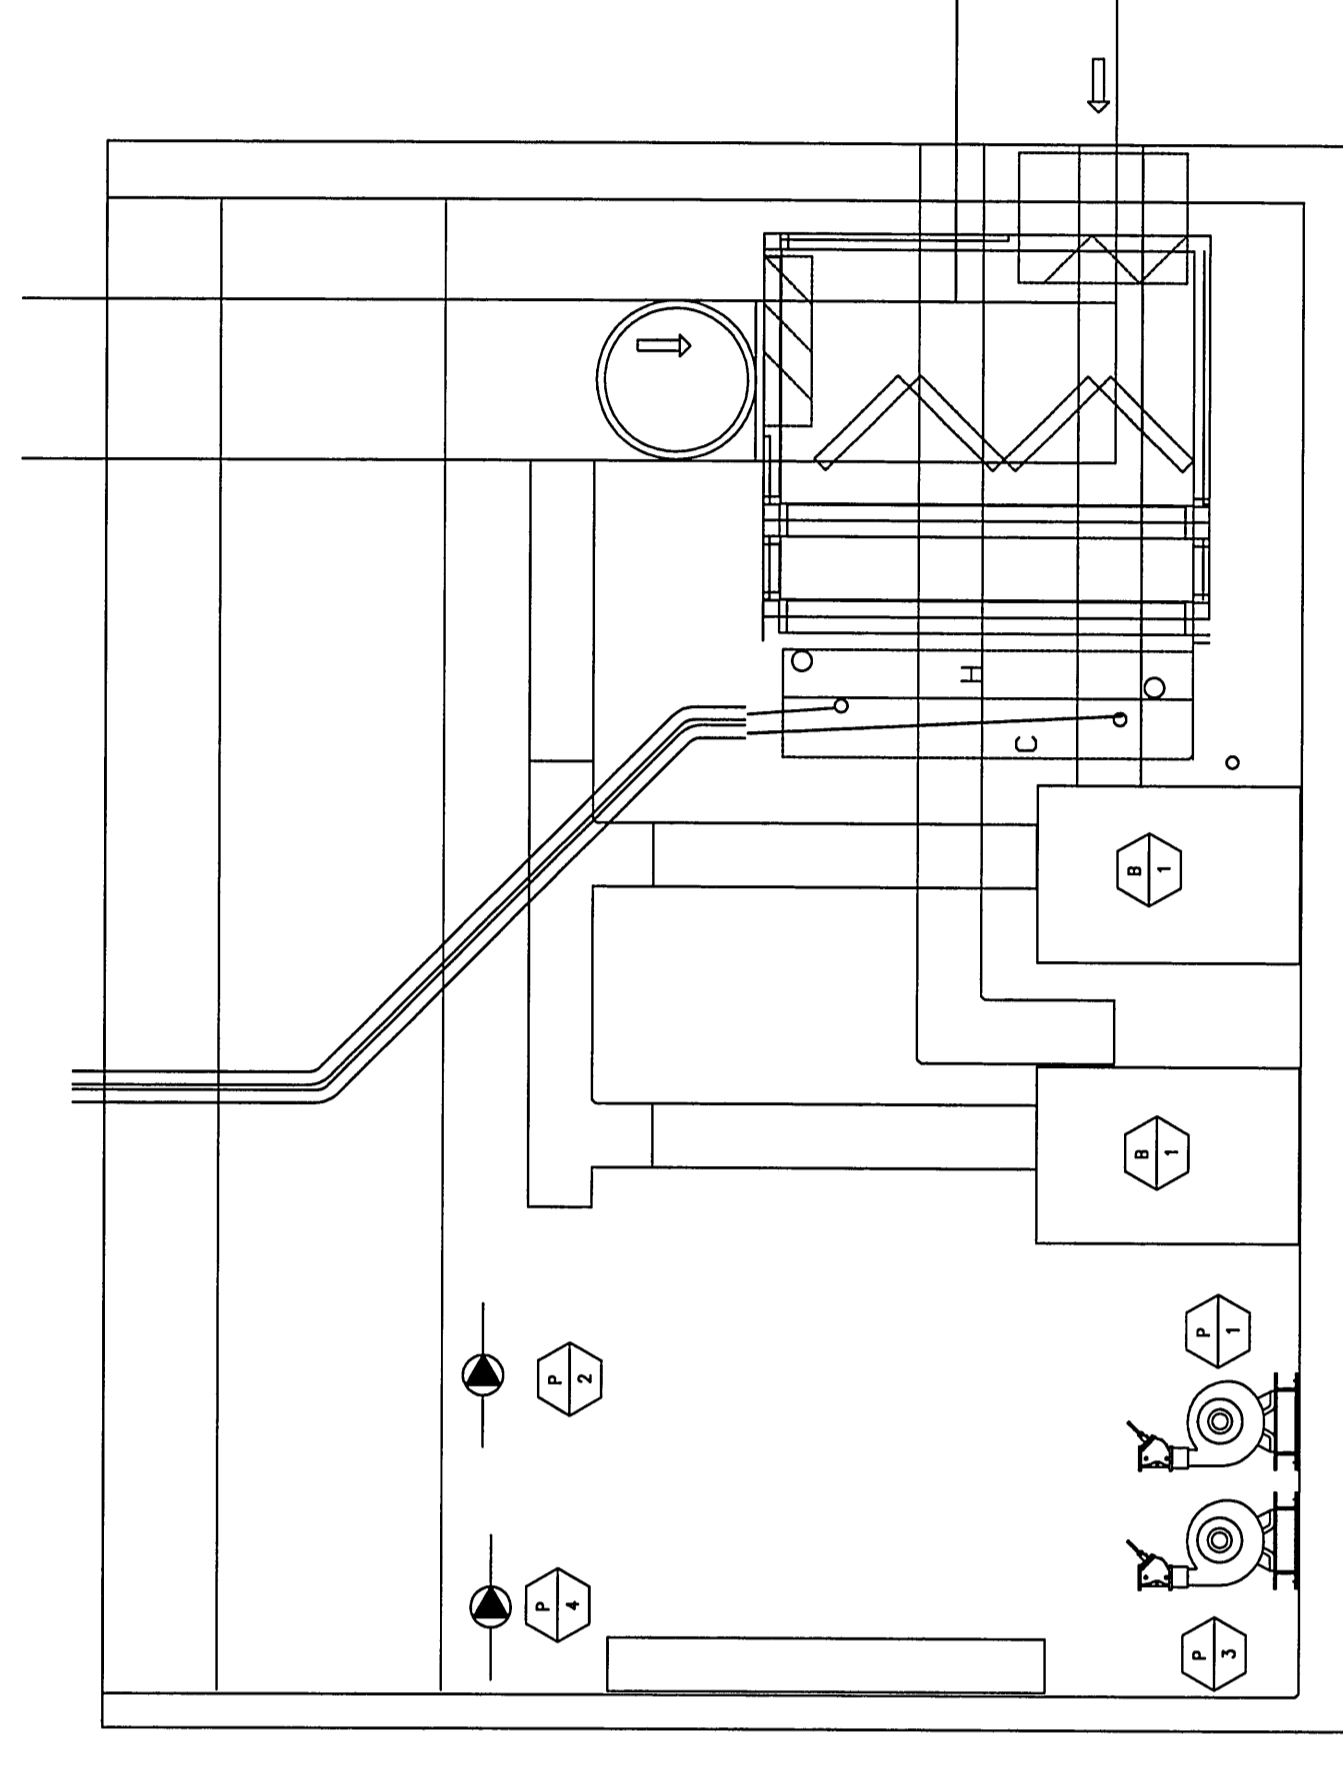

HYDRONIC ELEVATION

REV	FOR CONSTRUCTION	DESCRIPTION	DATE

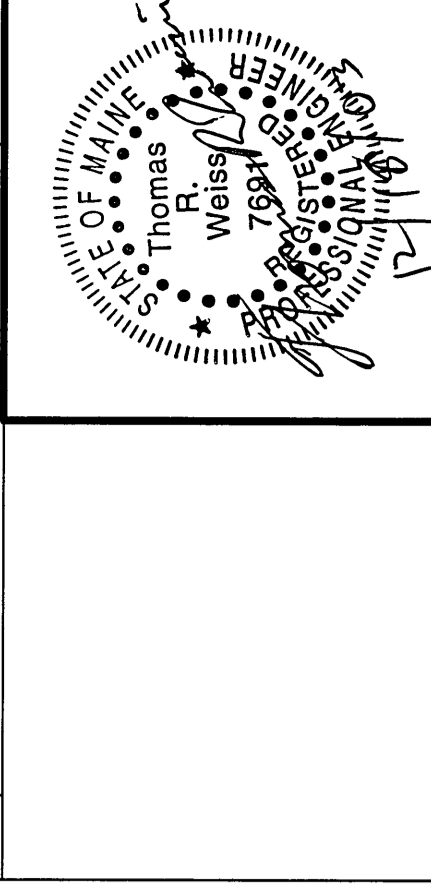

DESIGN/BUILD/MAINTAIN
THAYER
1400 Main Street, Suite 203A
Portland, Maine 04101
Tel: (207) 862-3151 Fax: (207) 862-1024

PROJECT: 280 FORE STREET OFFICE BUILDING PORTLAND, MAINE

SHEET TITLE: 2ND-FLOOR MECHANICAL-RM-PLAN

SCALE: 1/2"=1'-0" **DATE:** 12/12/03

PROJECT MANAGER: TRW
DESIGNER: JAW
CHECKER: DJW/RSJ/E
THAYER JOB FILE: M7 **SHEET NO.:** M7