


REV.	FOR CONSTRUCTION	DESCRIPTION	DATE
-			12/18/03

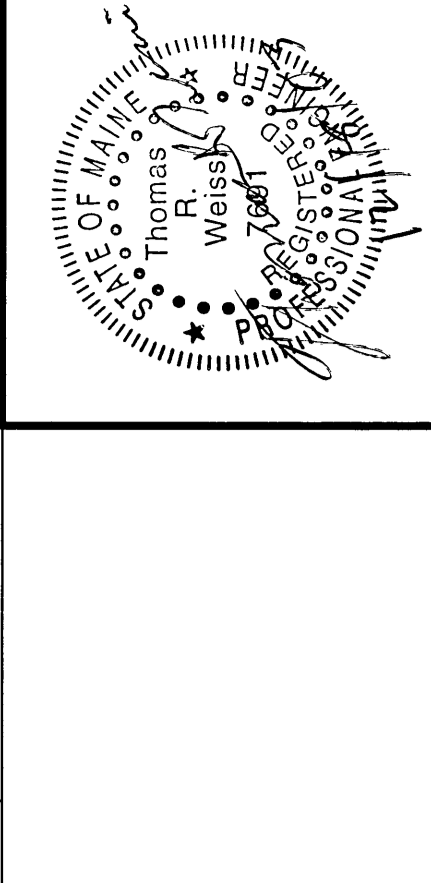

DESIGN/BUILD/MAINTAIN
THAYER
 1400 Main Street, P.O. Box 2024
 Auburn, Maine 04217 Fax: (207) 782-1064

PROJECT: 280 FORE STREET
 OFFICE BUILDING
 PORTLAND, MAINE

SHEET TITLE: 2ND-FLOOR-PLUMBING-PLAN

SHEET NO. P2

SHEET TITLE:	1/8"=1'-0"	DATE:	12/12/03
PROJECT MANAGER:	TRW		
DESIGNER:	THAYER		
DATE:	12/12/03		
PROJECT NO.:	280 FORE STREET		
SHEET NO.:	P2		