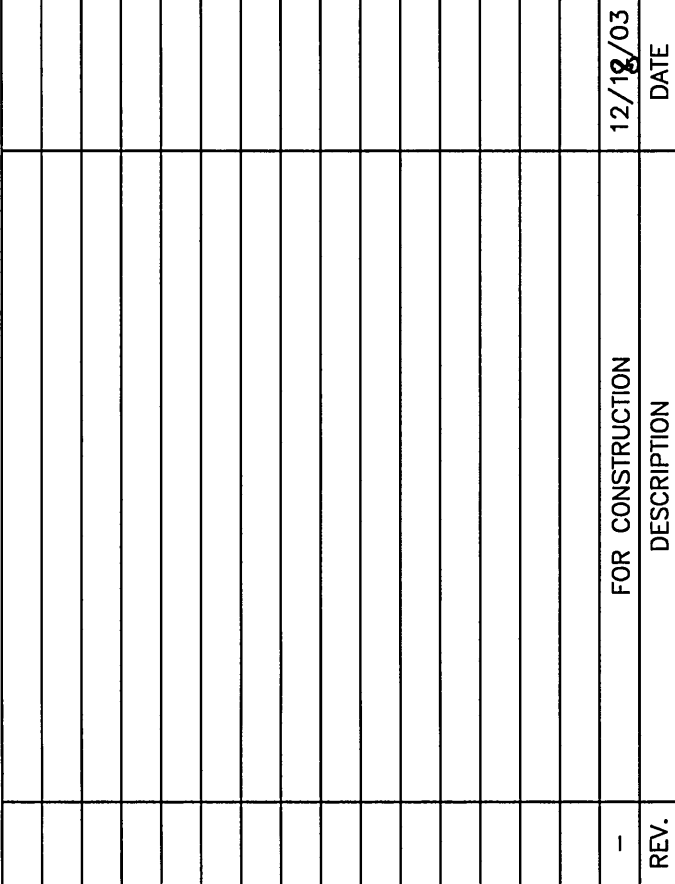


PROJECT: 280 FORE STREET
OFFICE BUILDING
PORTLAND, MAINE

5TH-FLOOR-PLUMBING

SHEET TITLE:		1/8" = 1' - 0"	DATE: 12/12/03
PROJECT MANAGER:		TRW	
JOB CAP/DRAWN:		TRW	
E OF RECORD:		D.THAVER,P.E.	SHEET No.
THAYER CAD FILE		M5	P5