



CW/DHW RISER SECTION

WASTE/VENT RISER SECTION

FROM MECH. RM FLOOR DRAINS

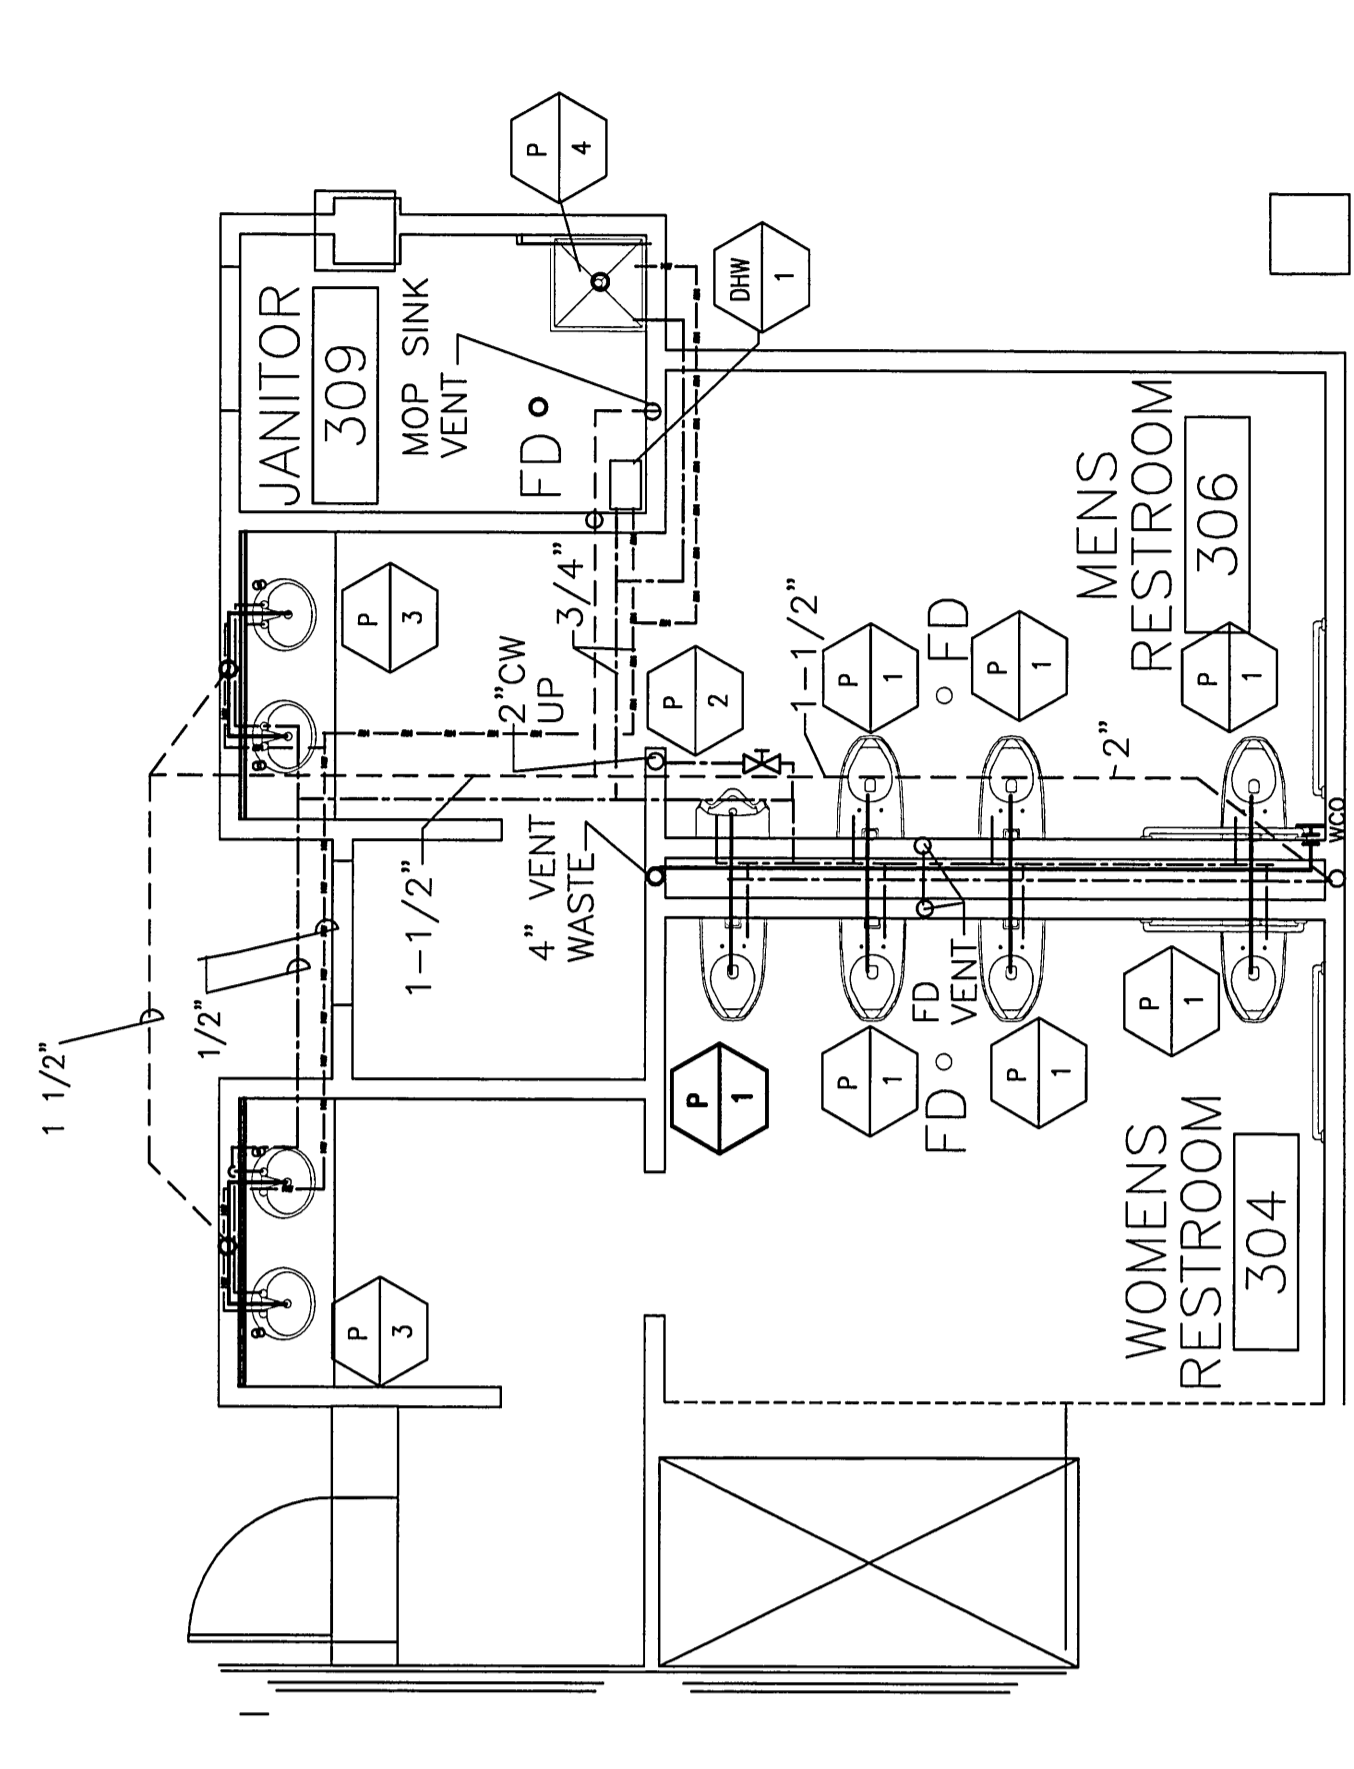


BATHROOMS—PLAN  
3RD—4TH—5TH—FLOORS

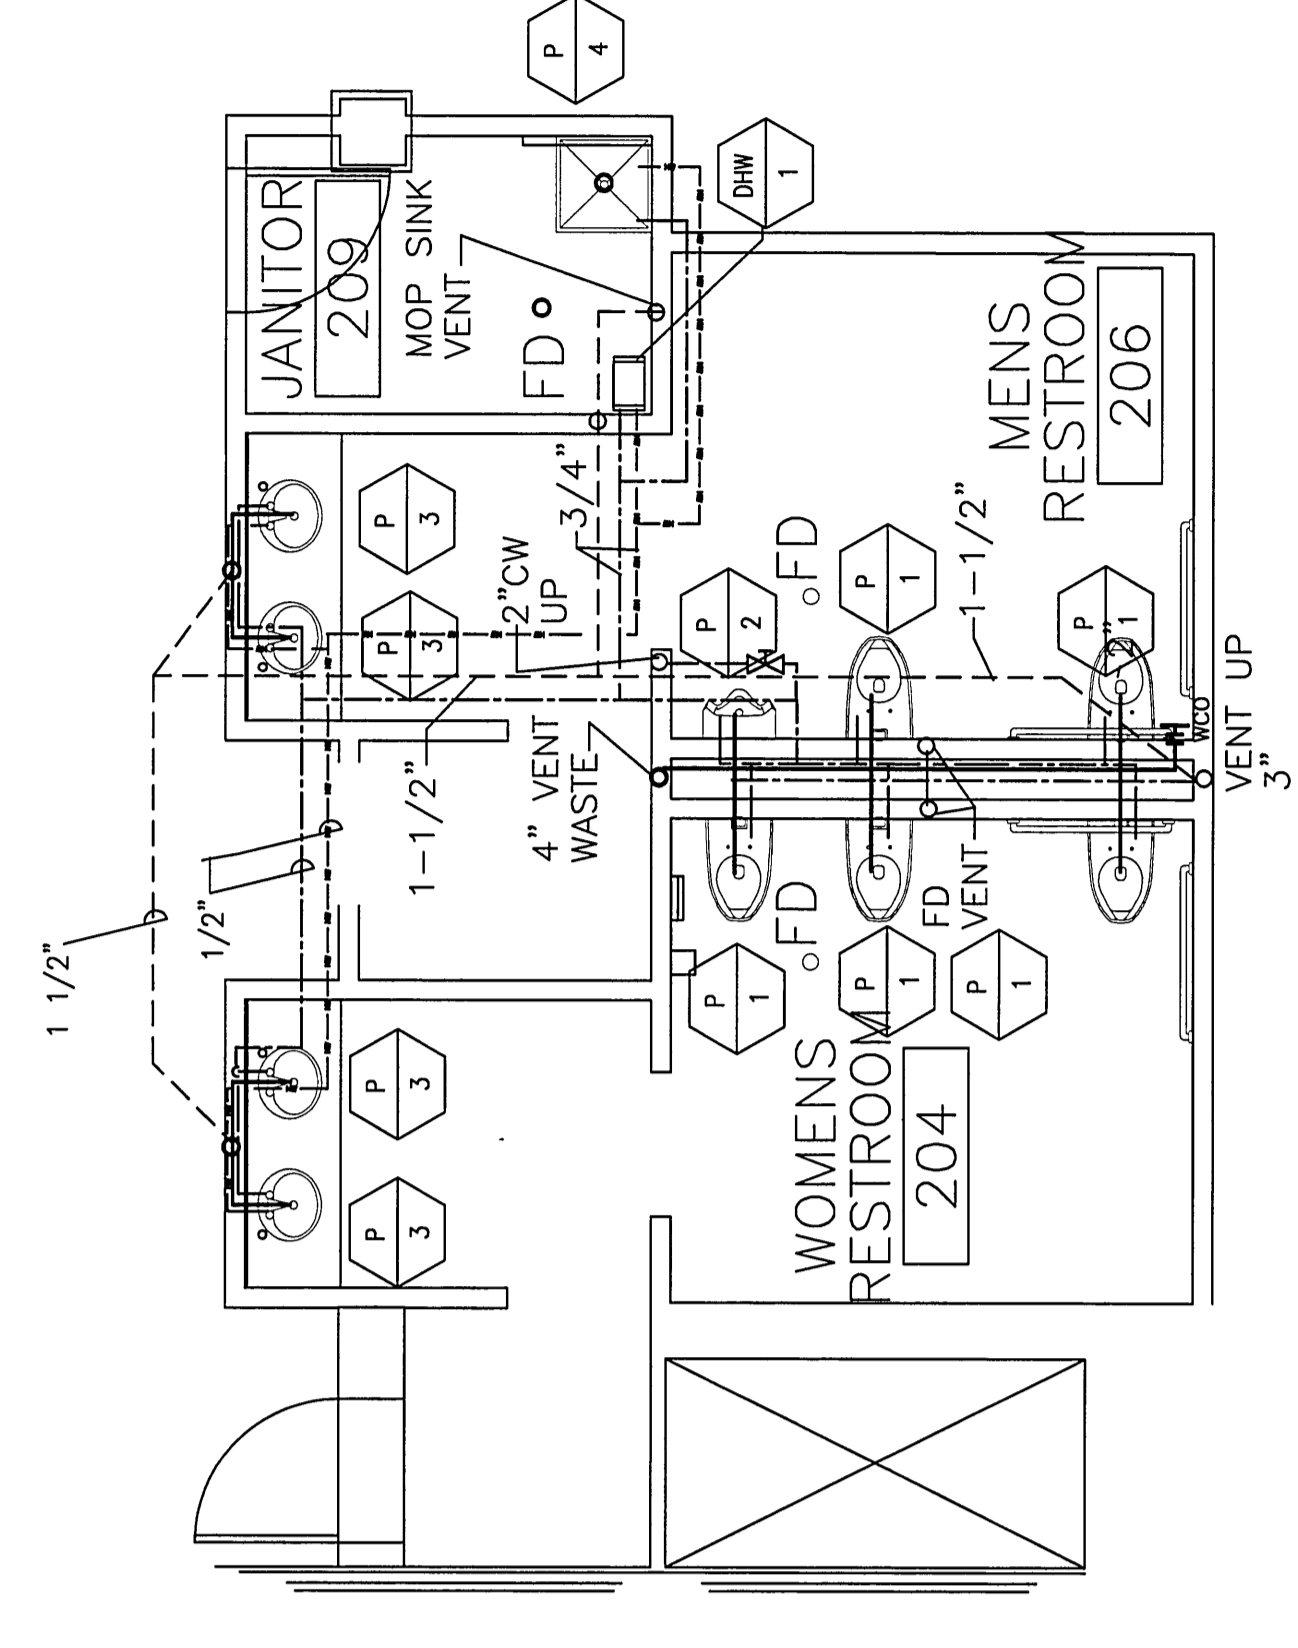

BATHROOM—PLAN  
2ND—FLOOR

| REV. | FOR CONSTRUCTION DESCRIPTION | DATE     |
|------|------------------------------|----------|
| 1    |                              | 12/16/03 |

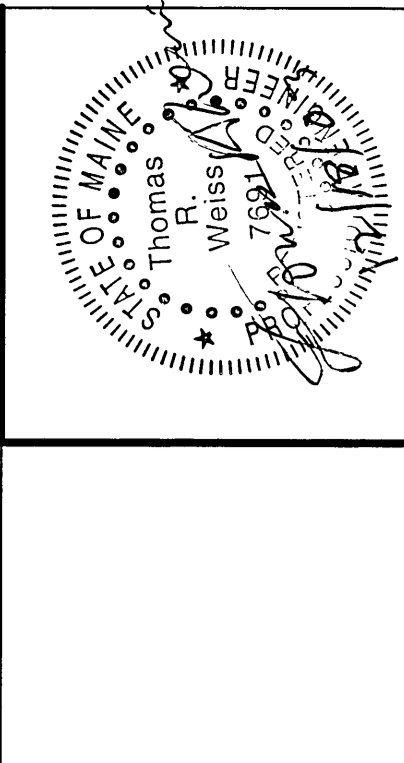

DESIGN/BUILD/MAINTAIN  
**THAYER**  
 CONSULTING ENGINEERS  
 1000 HANCOCK STREET, PORTLAND, ME 04101  
 TEL: (603) 763-1100 FAX: (603) 763-1104

PROJECT: 280 FORE STREET OFFICE BUILDING PORTLAND, MAINE

PLUMBING—ELEVATIONS  
 BATHROOM—PLANS

SHEET TITLE: 1/8"=1'-0"  
 PROJECT MANAGER: TRW  
 DATE: 12/16/03  
 CHECKED BY: D.H.W.  
 DATE OF REVISION: D.H.W./E.P.E.  
 TRAYER CAD FILE: P7