




**NOTE:**  
1. SEE S6001 FOR STRUCTURAL GENERAL NOTES.

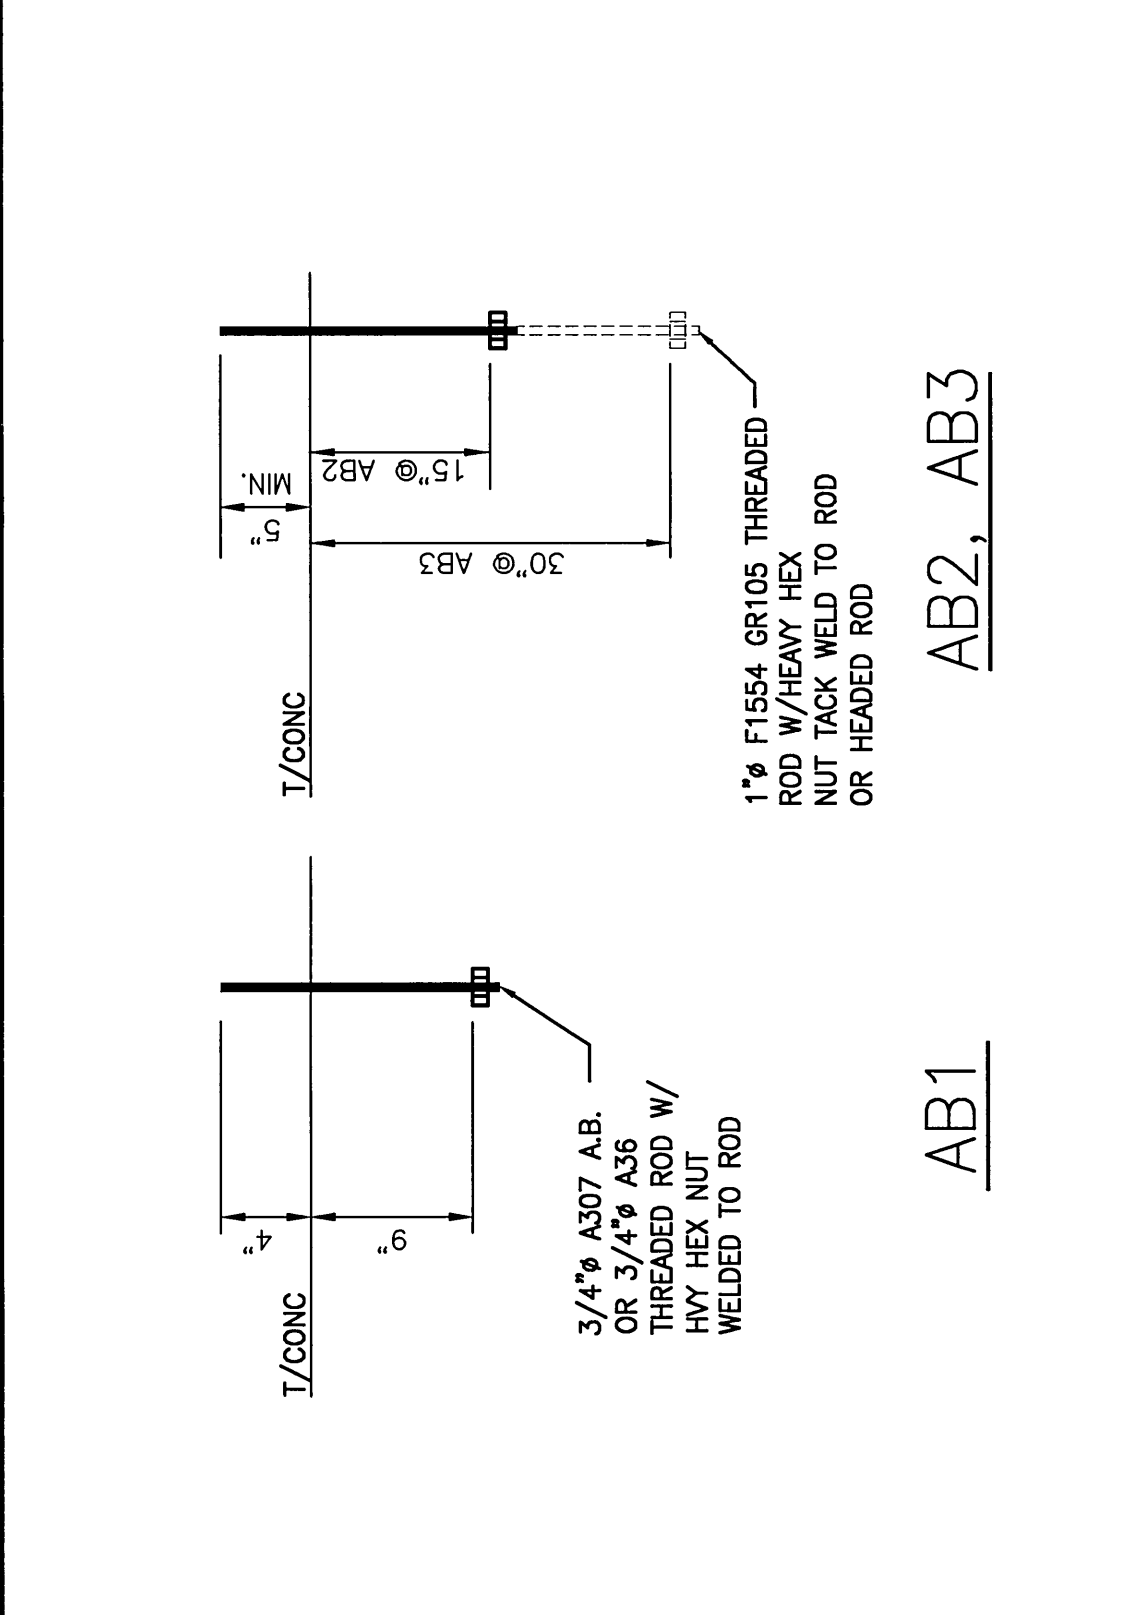


**TYPICAL ANCHOR BOLTS**  
N14  
3/4"=1'-0"

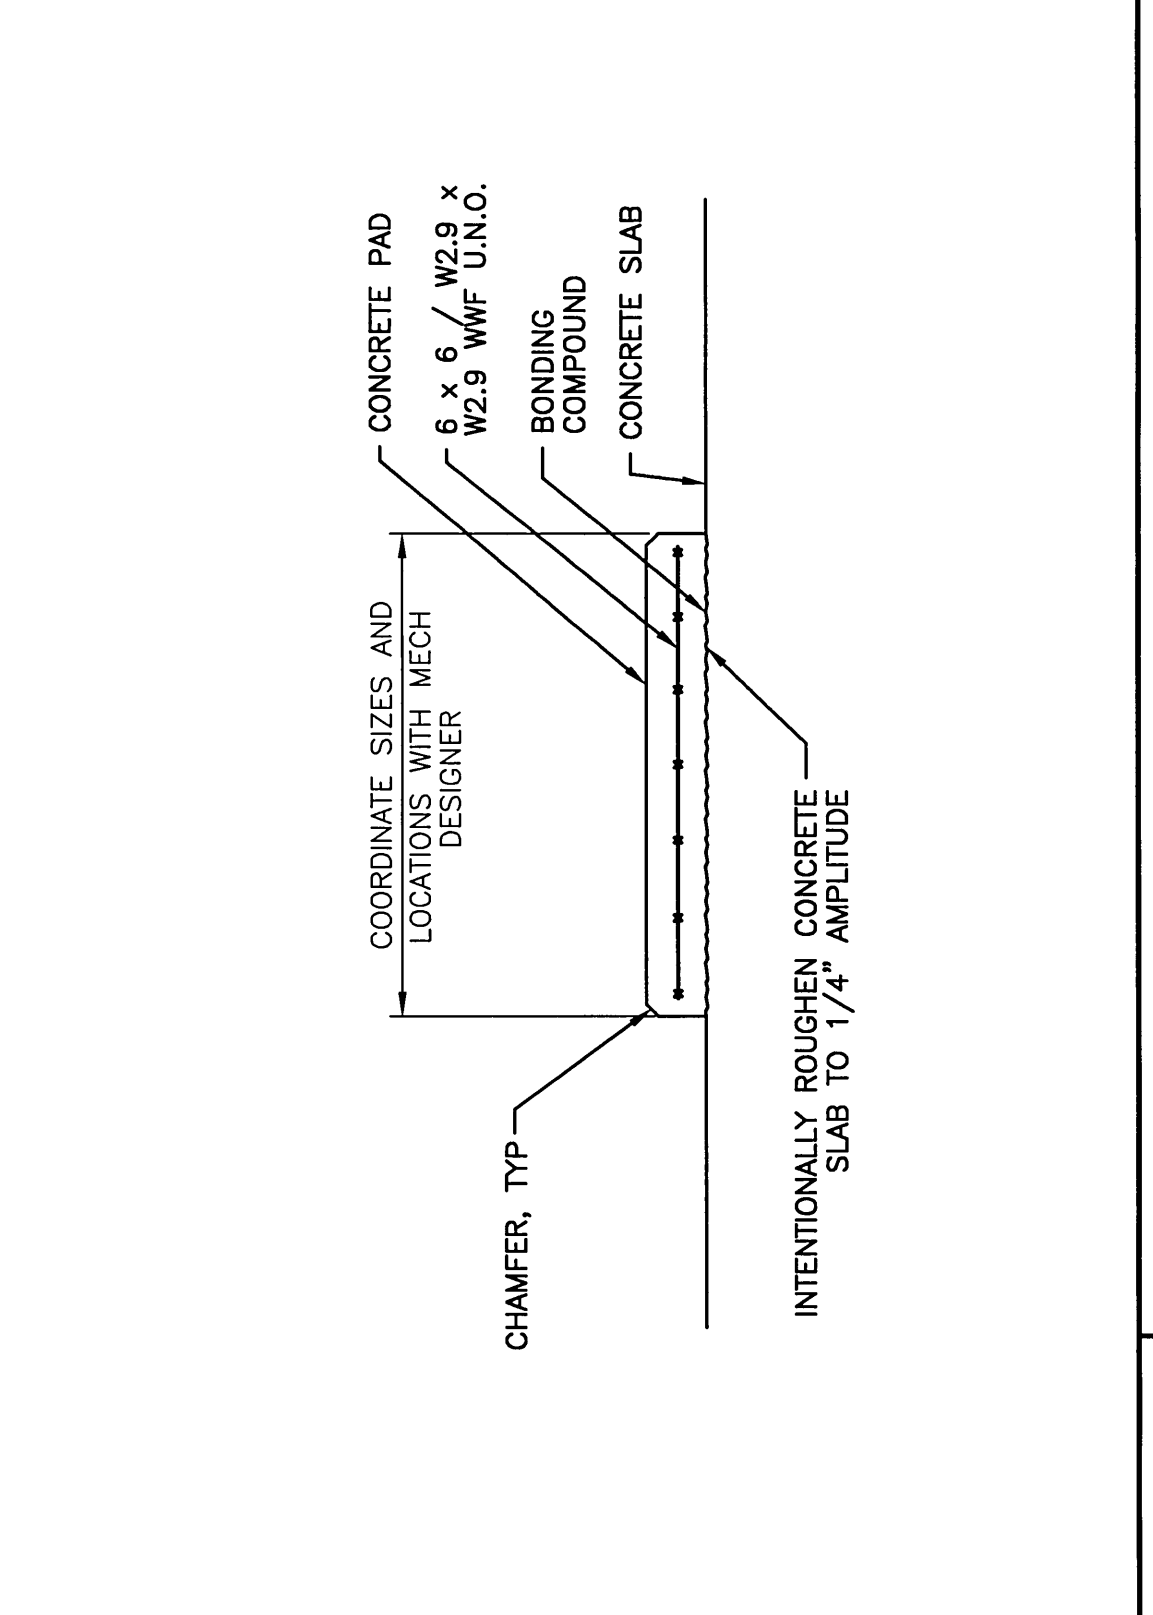


**TYP. CONC. PAD ON INTERIOR SLAB**  
J14  
3/4"=1'-0"

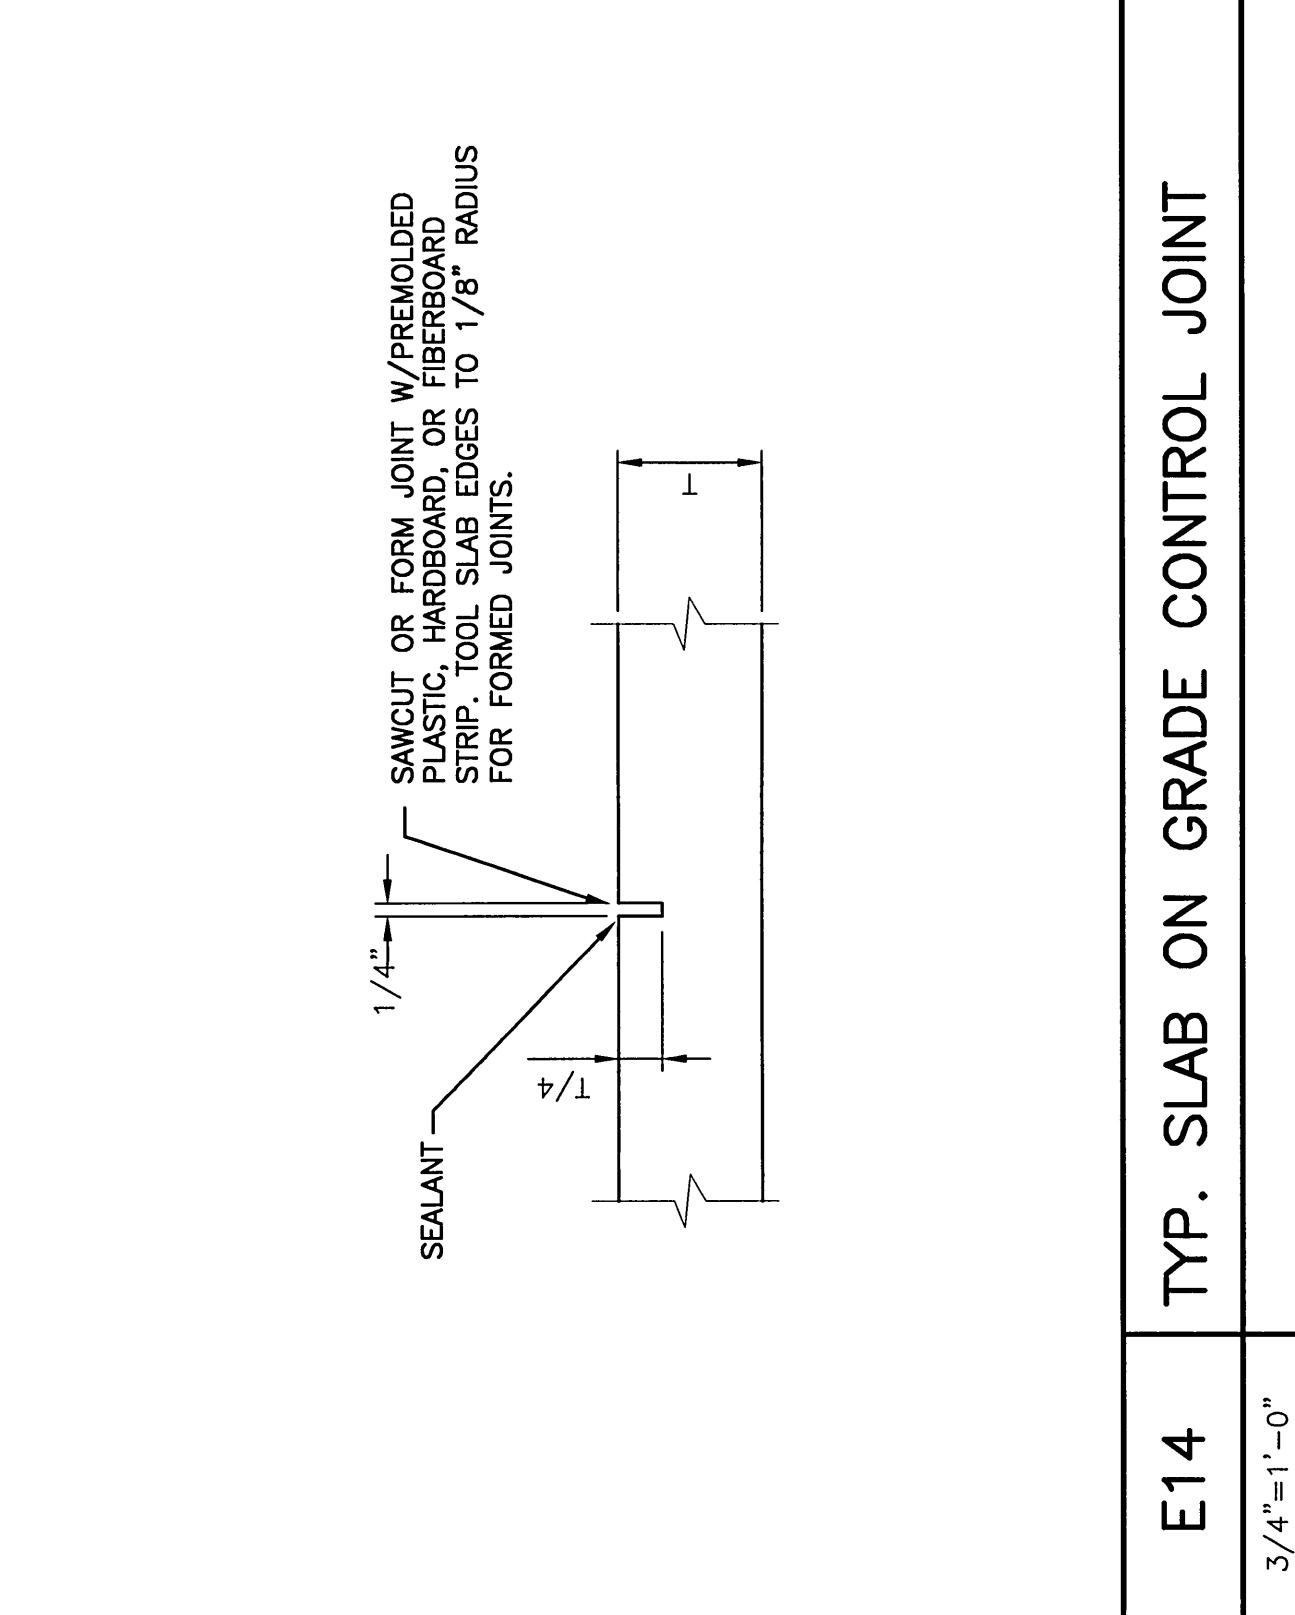



**TYP. SLAB ON GRADE CONTROL JOINT**  
E14  
3/4"=1'-0"

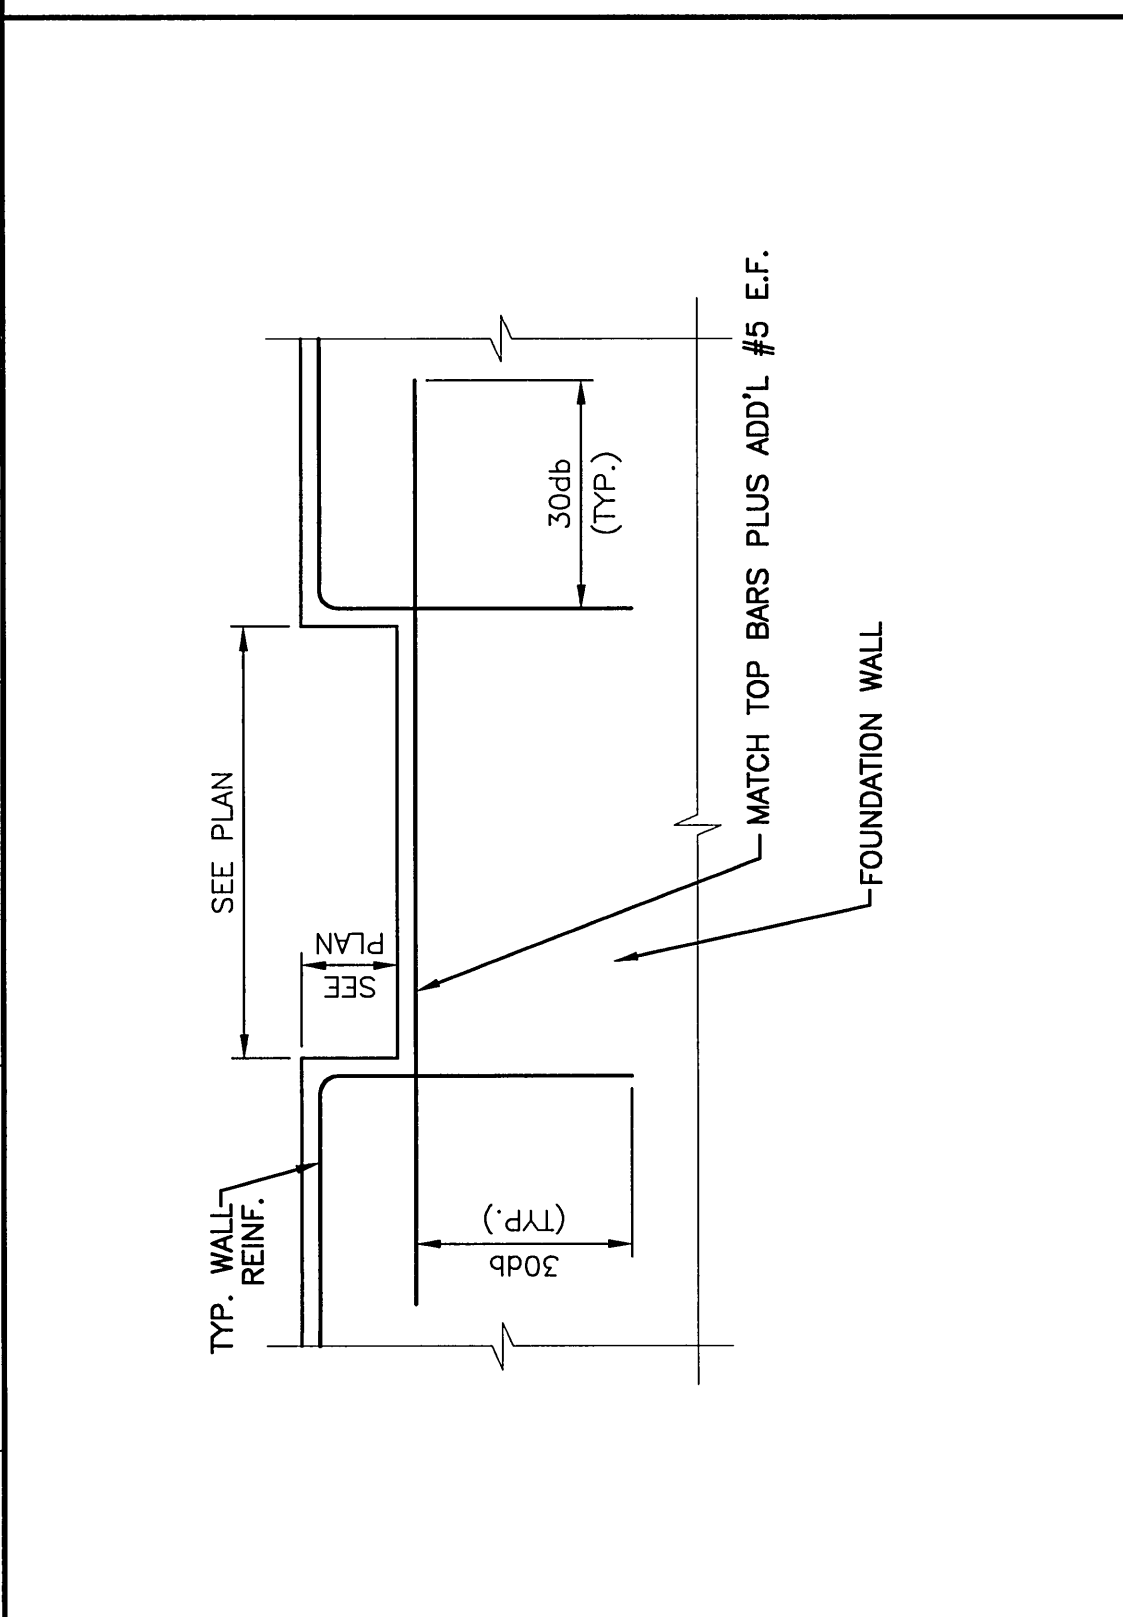


**TYP. STEP IN TOP OF FDN. WALL**  
N9  
3/4"=1'-0"

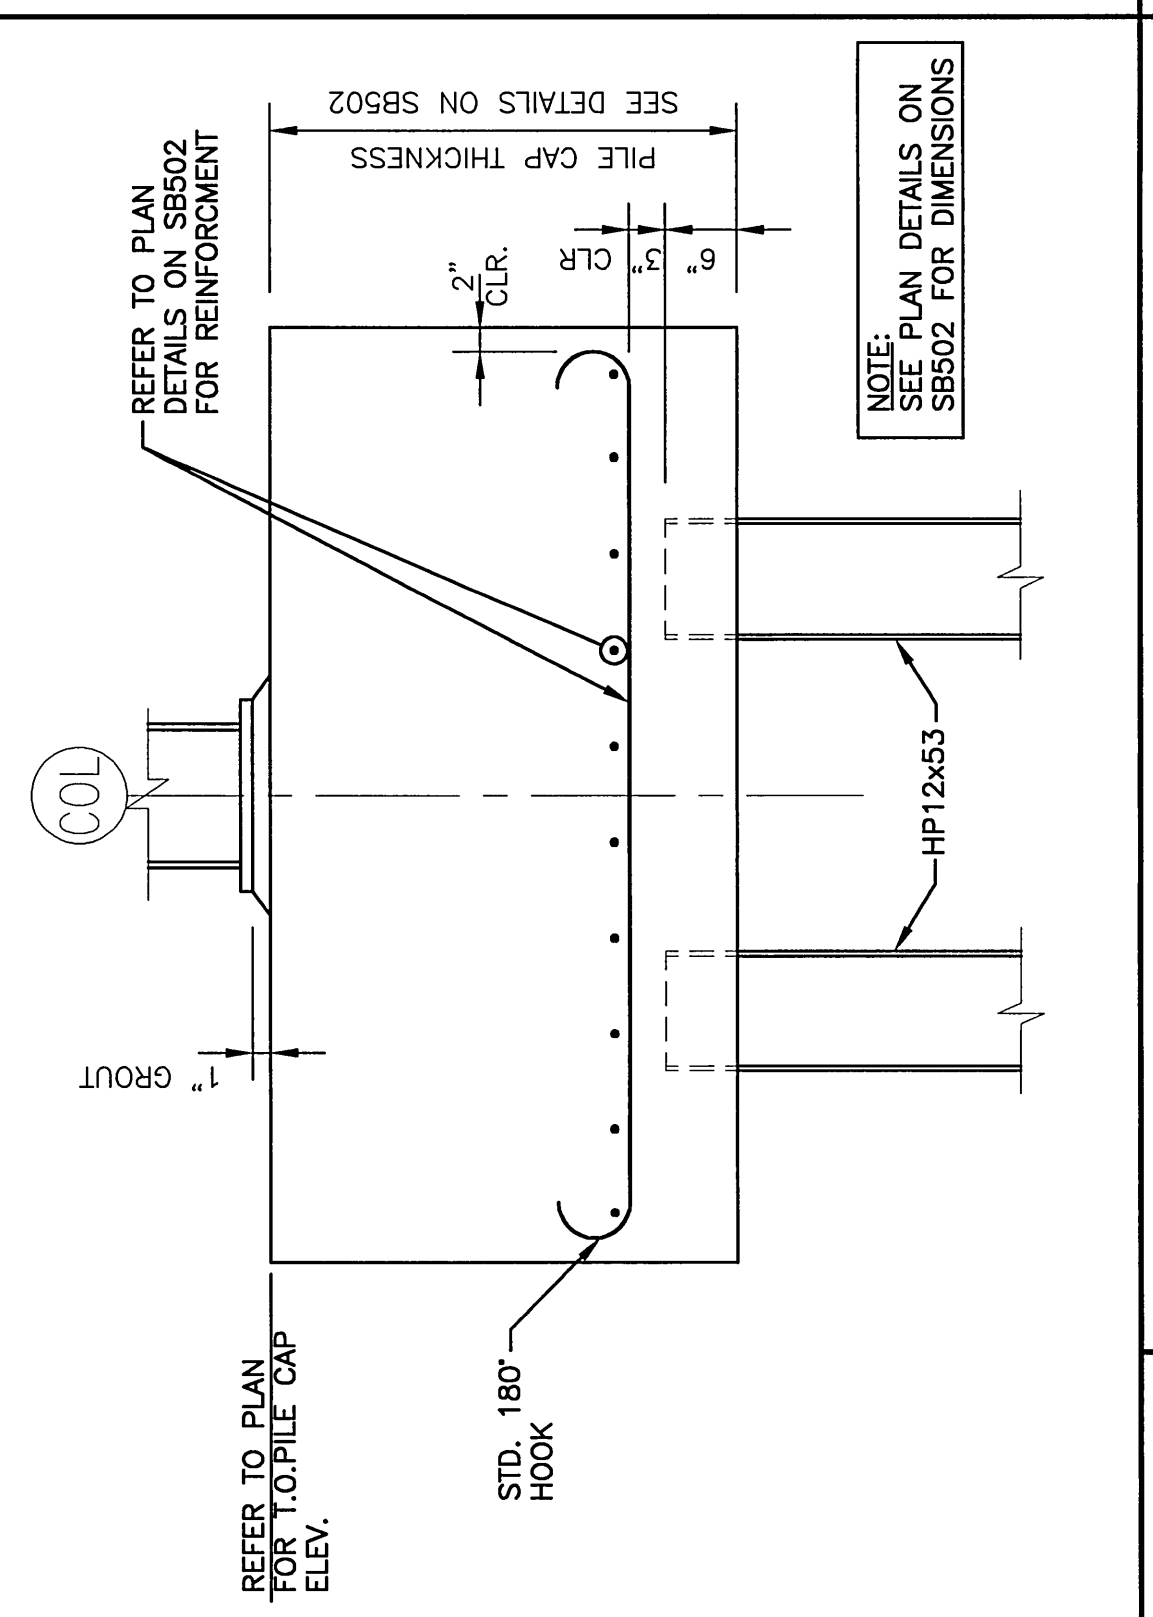


**TYPICAL PILE CAP SECTION**  
J9  
3/4"=1'-0"

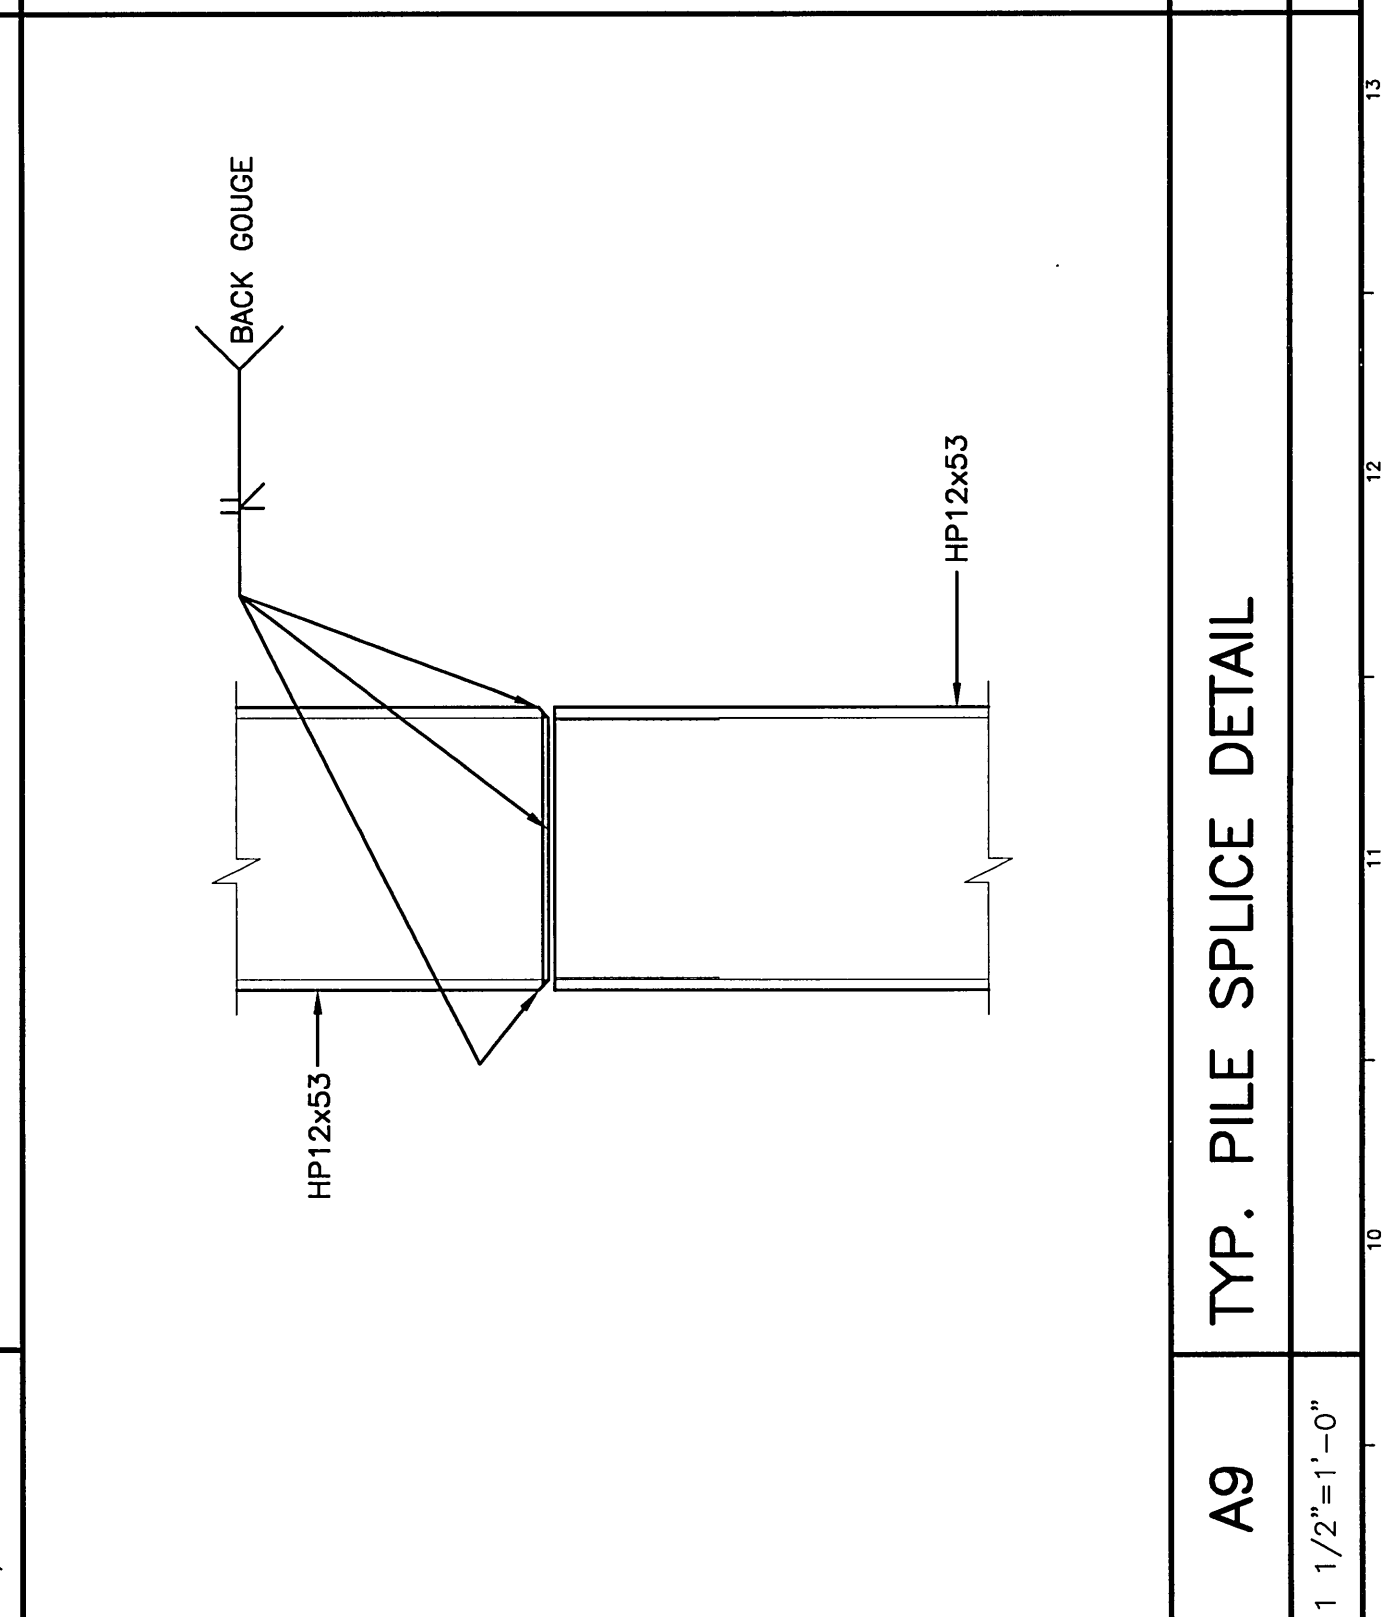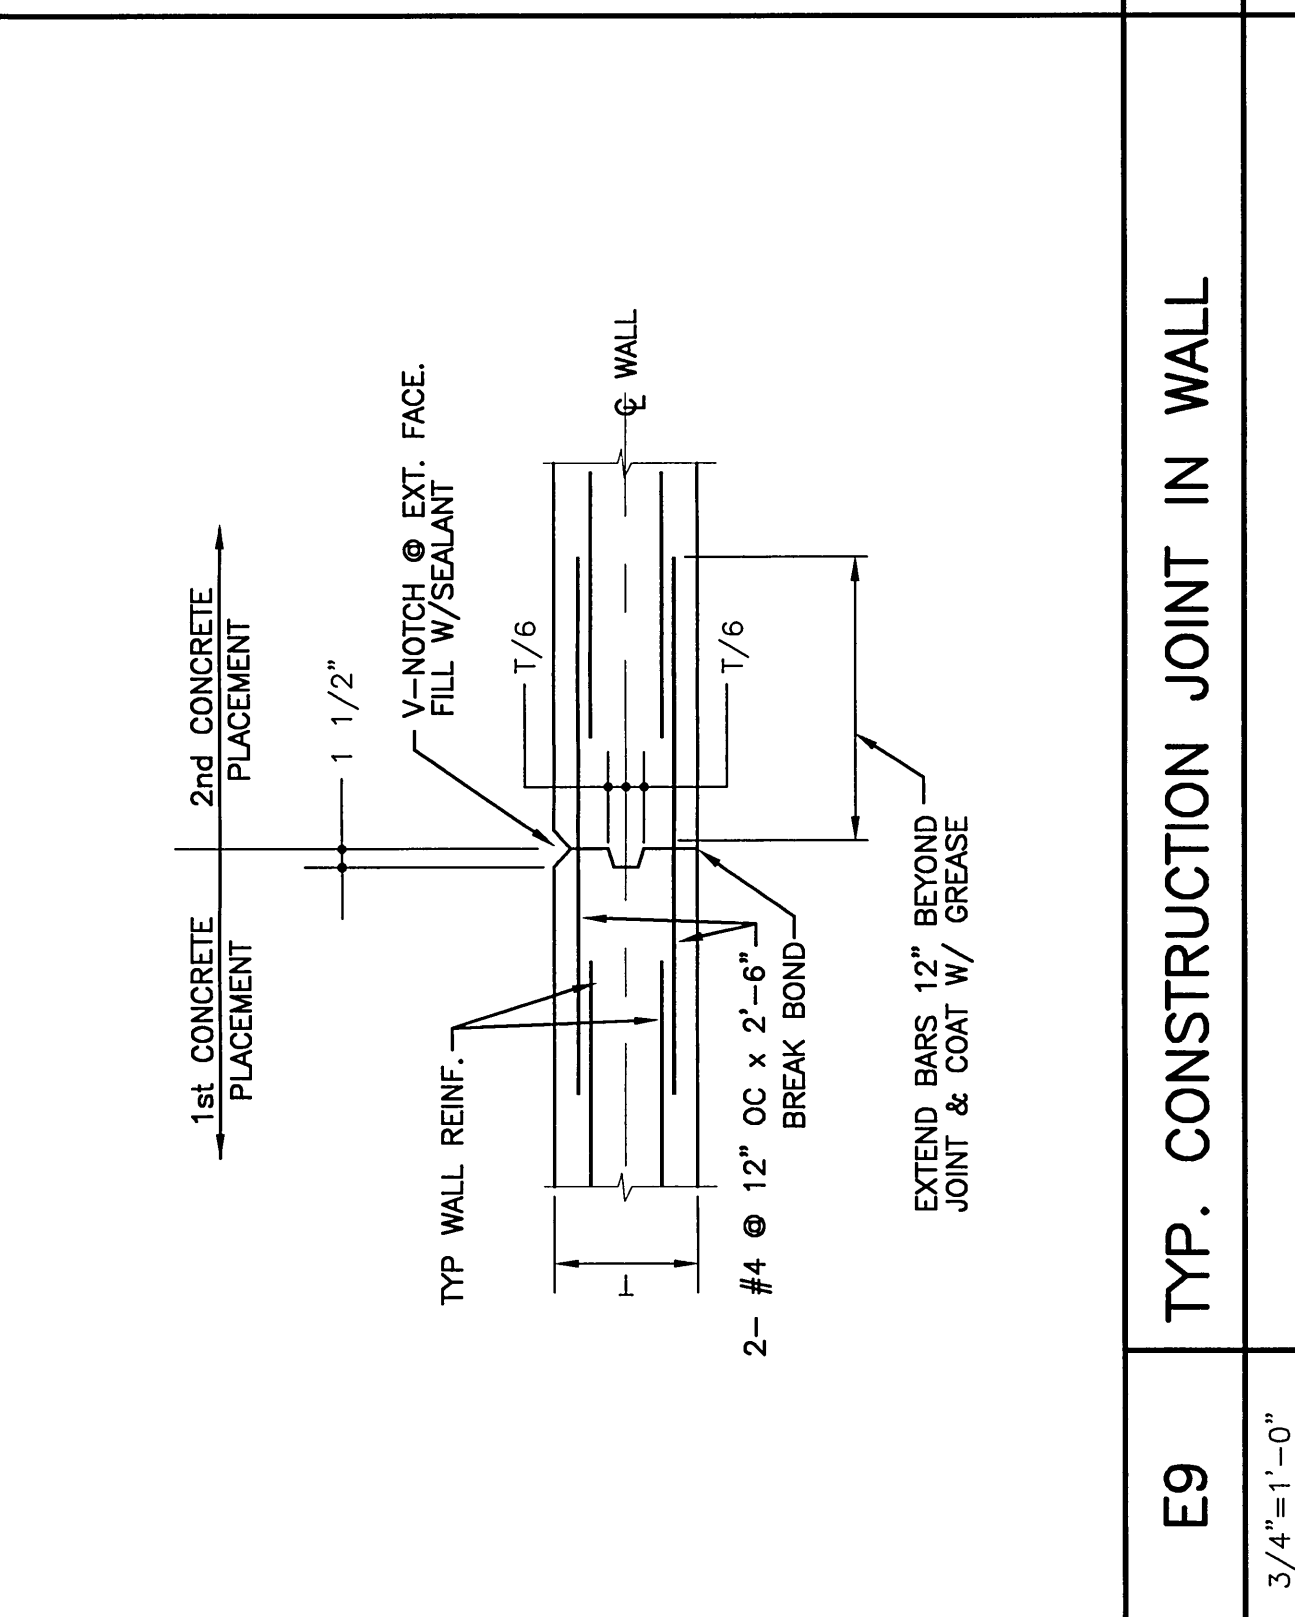



**TYP. PILE SPLICE DETAIL**  
A9  
1 1/2"=1'-0"

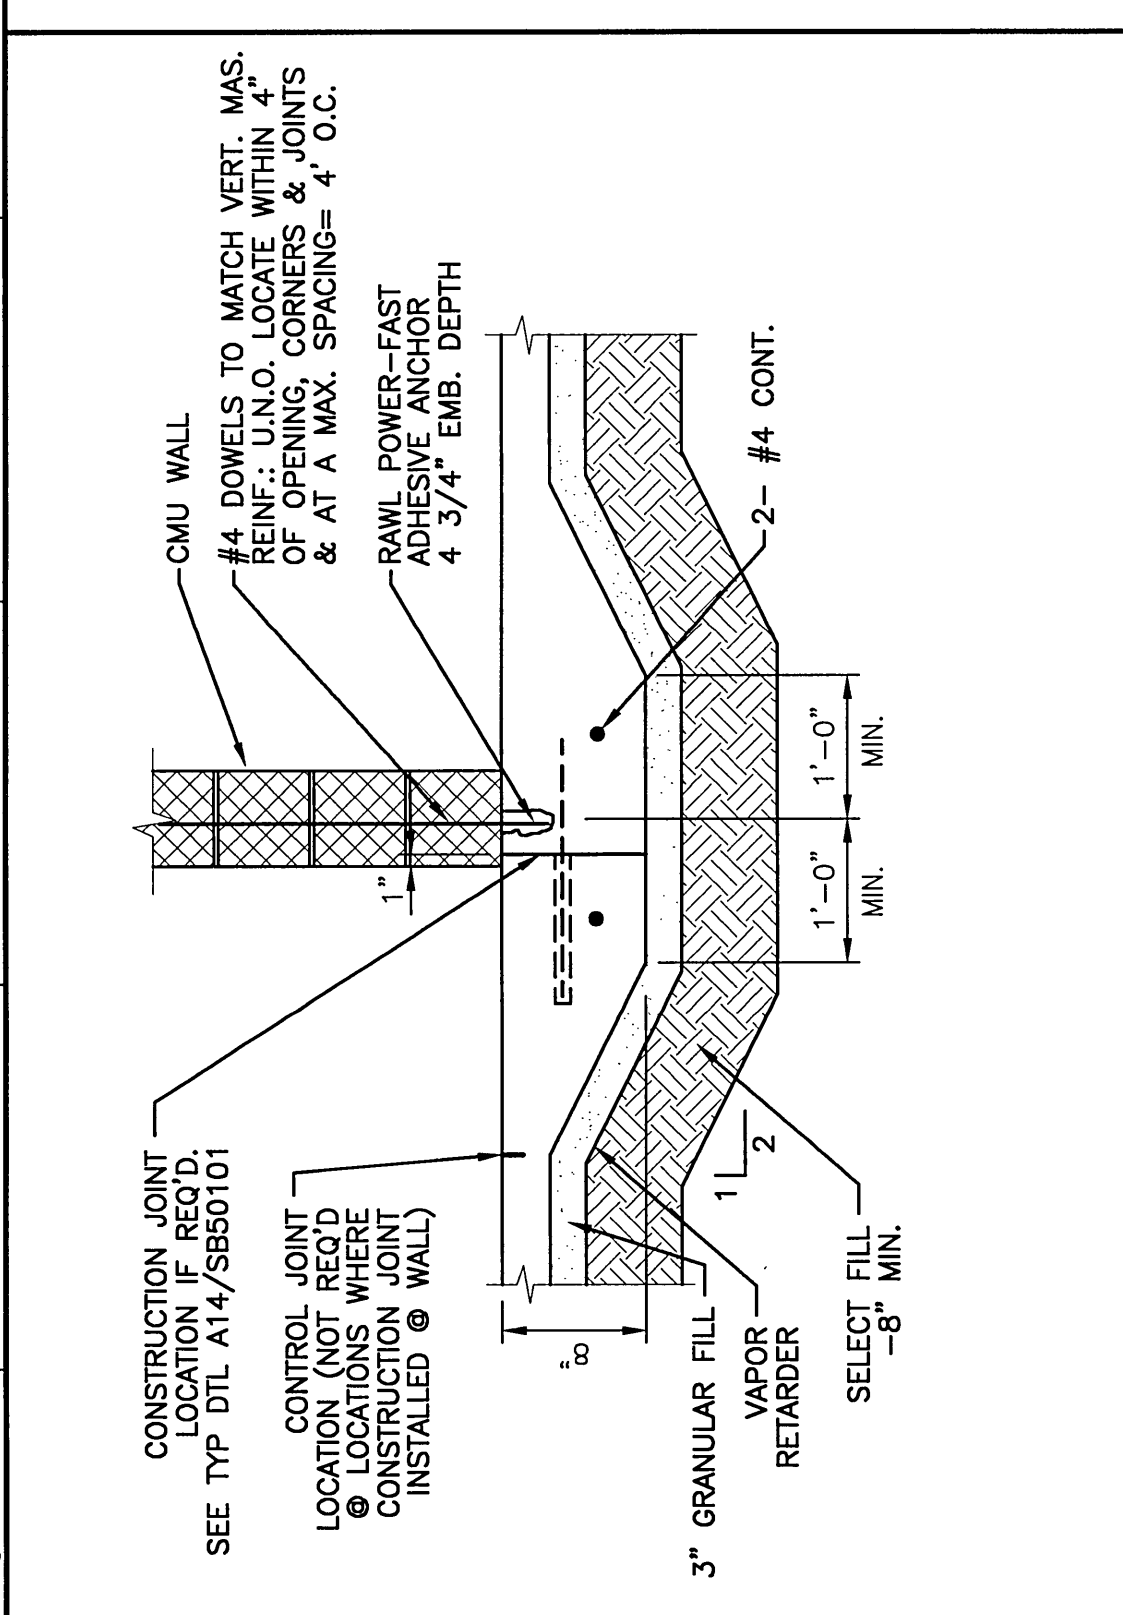


**TYPICAL THICKENED SLAB @ NONBEARING CMU WALLS - U.I.O.**  
N5  
3/4"=1'-0"

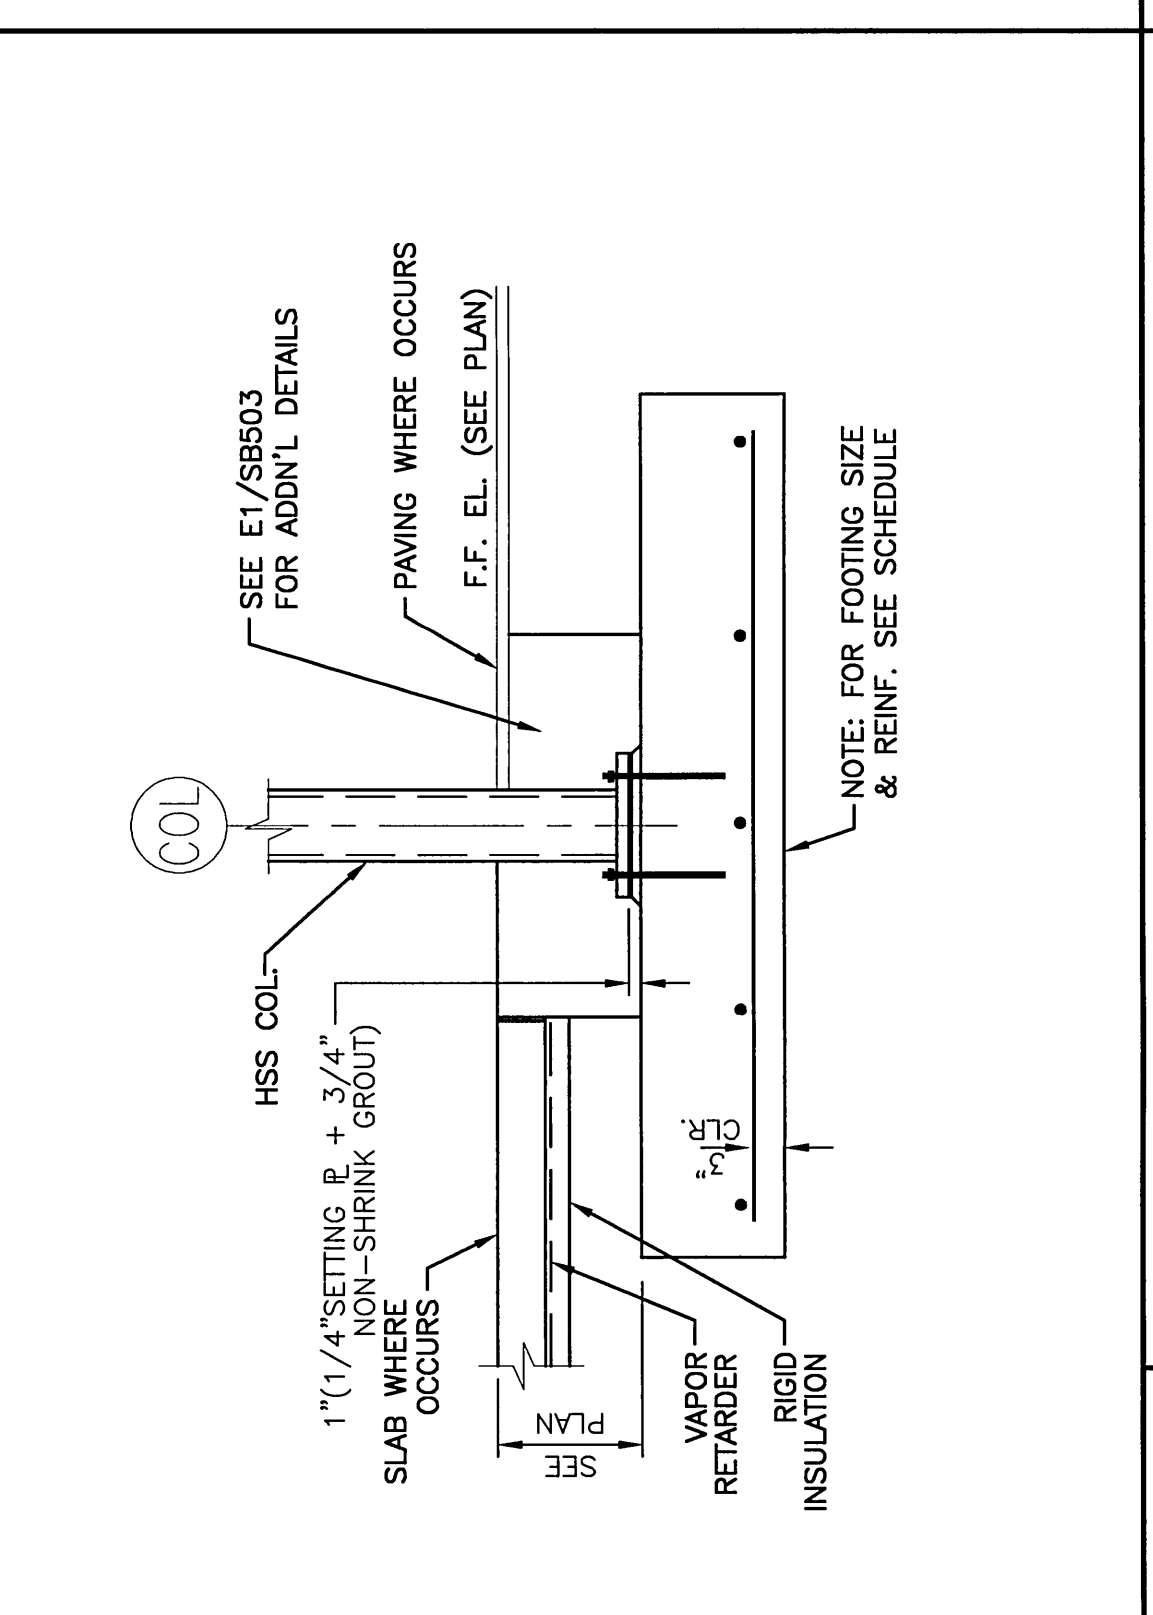


**TYPICAL INTERIOR FOOTING U.I.O. DETAIL**  
J5  
3/4"=1'-0"

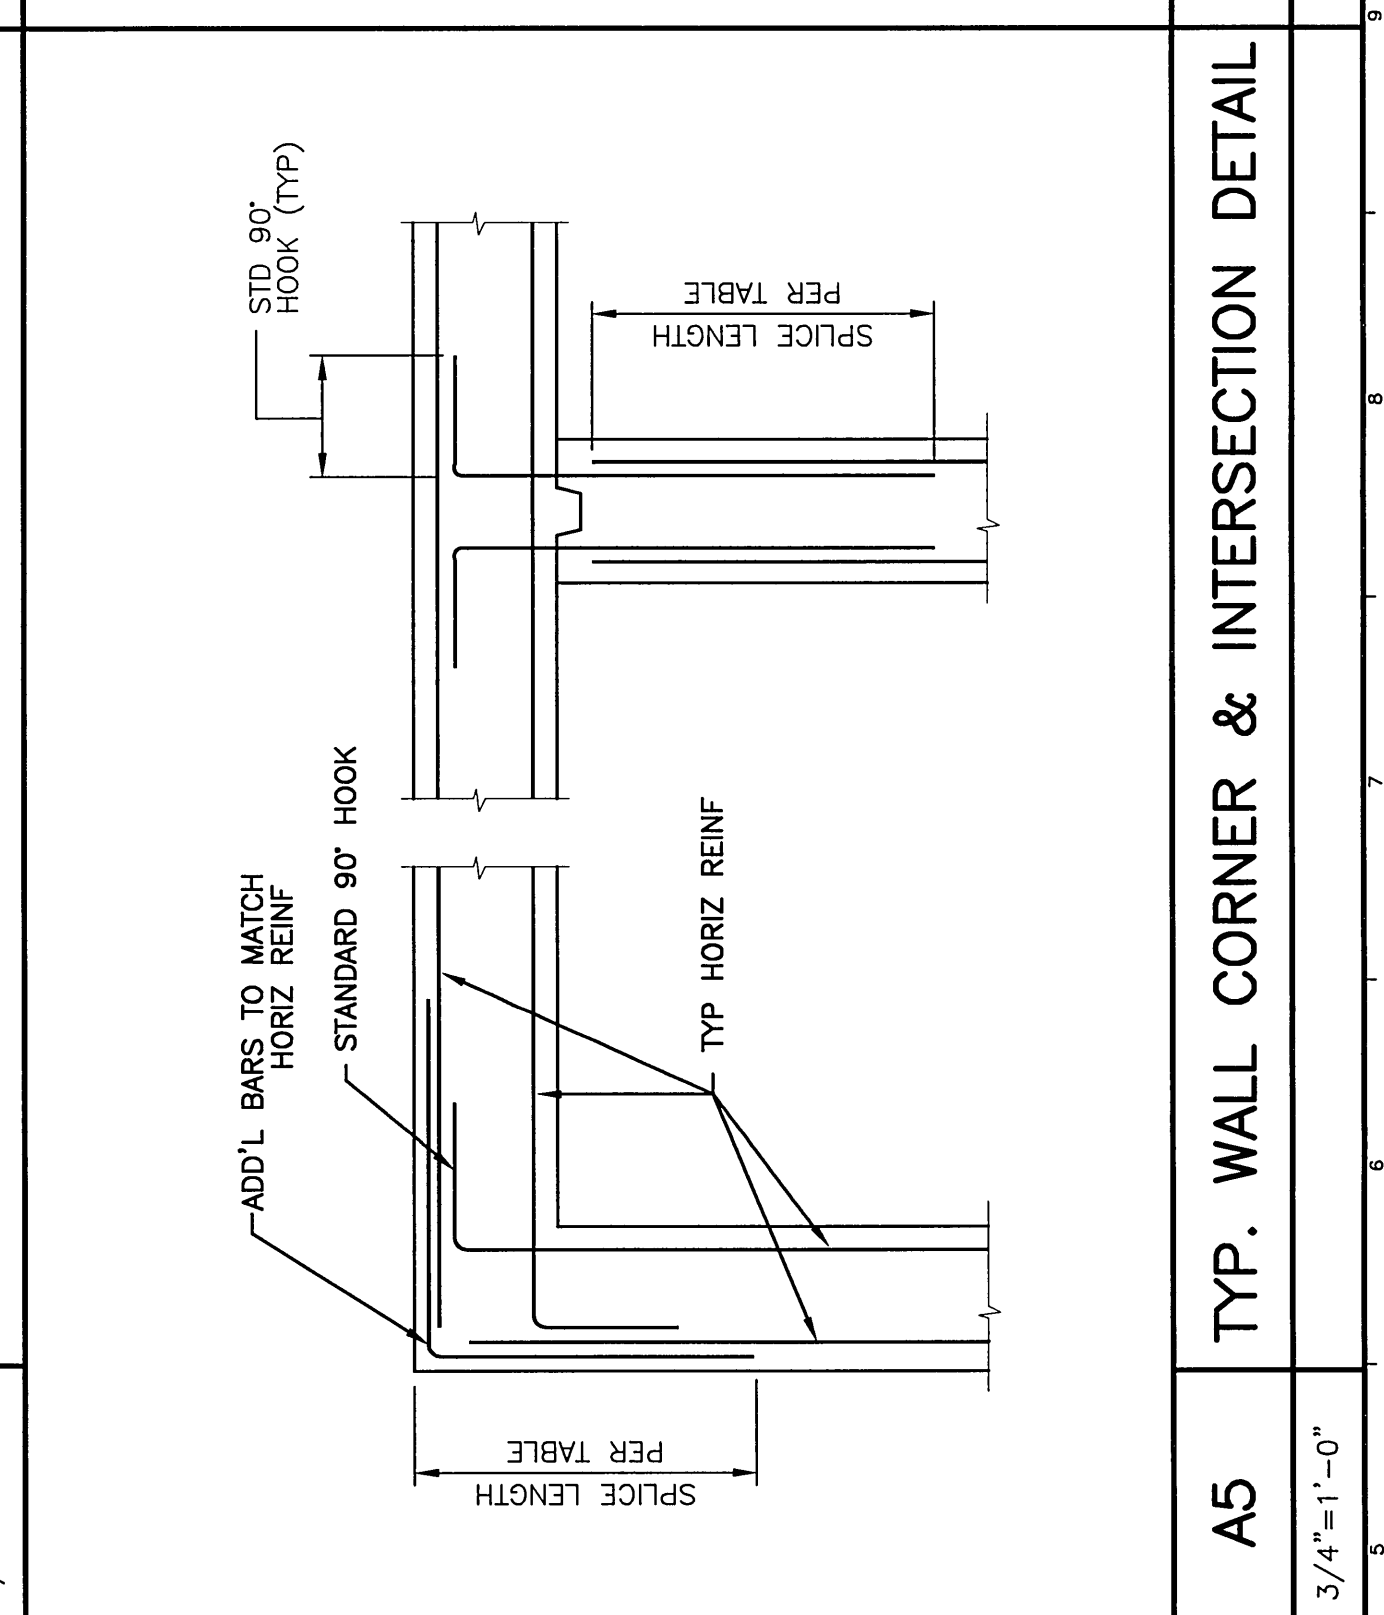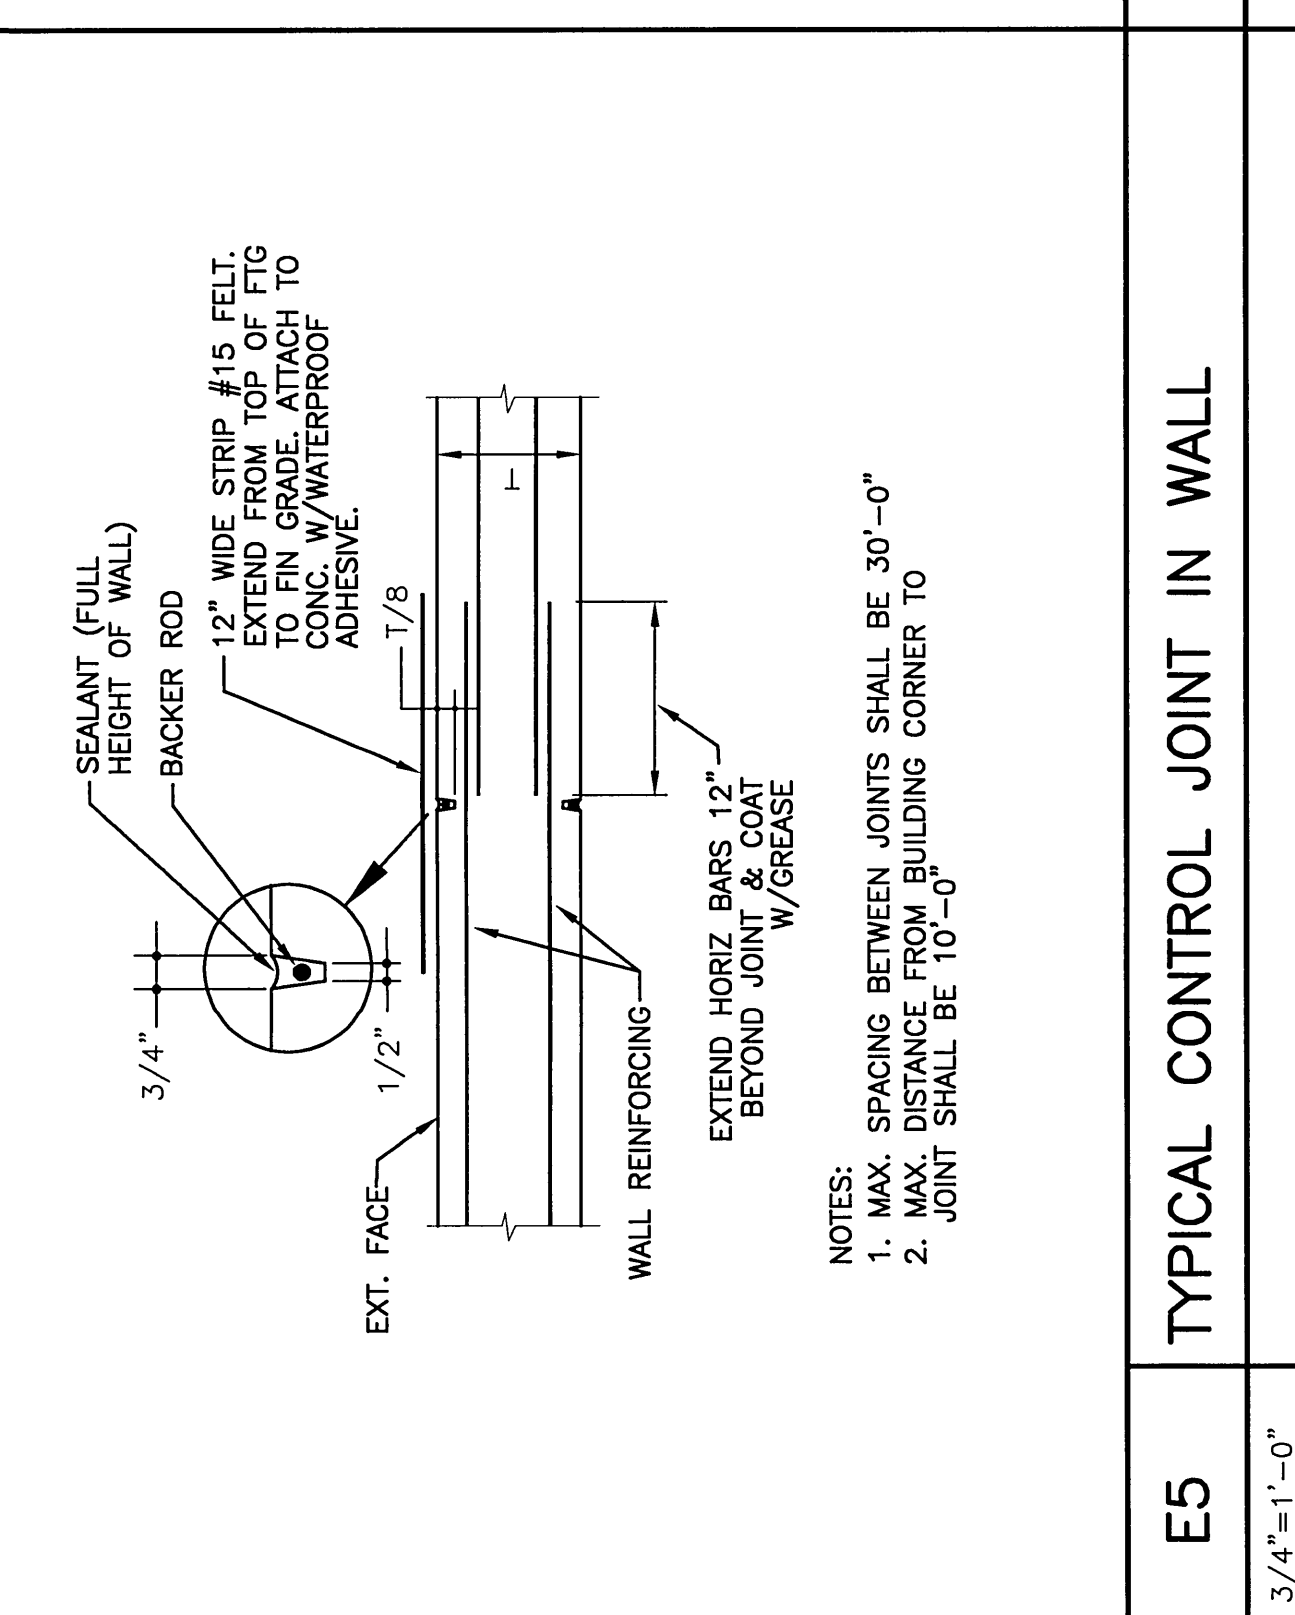


**TYP. WALL CORNER & INTERSECTION DETAIL**  
A5  
3/4"=1'-0"

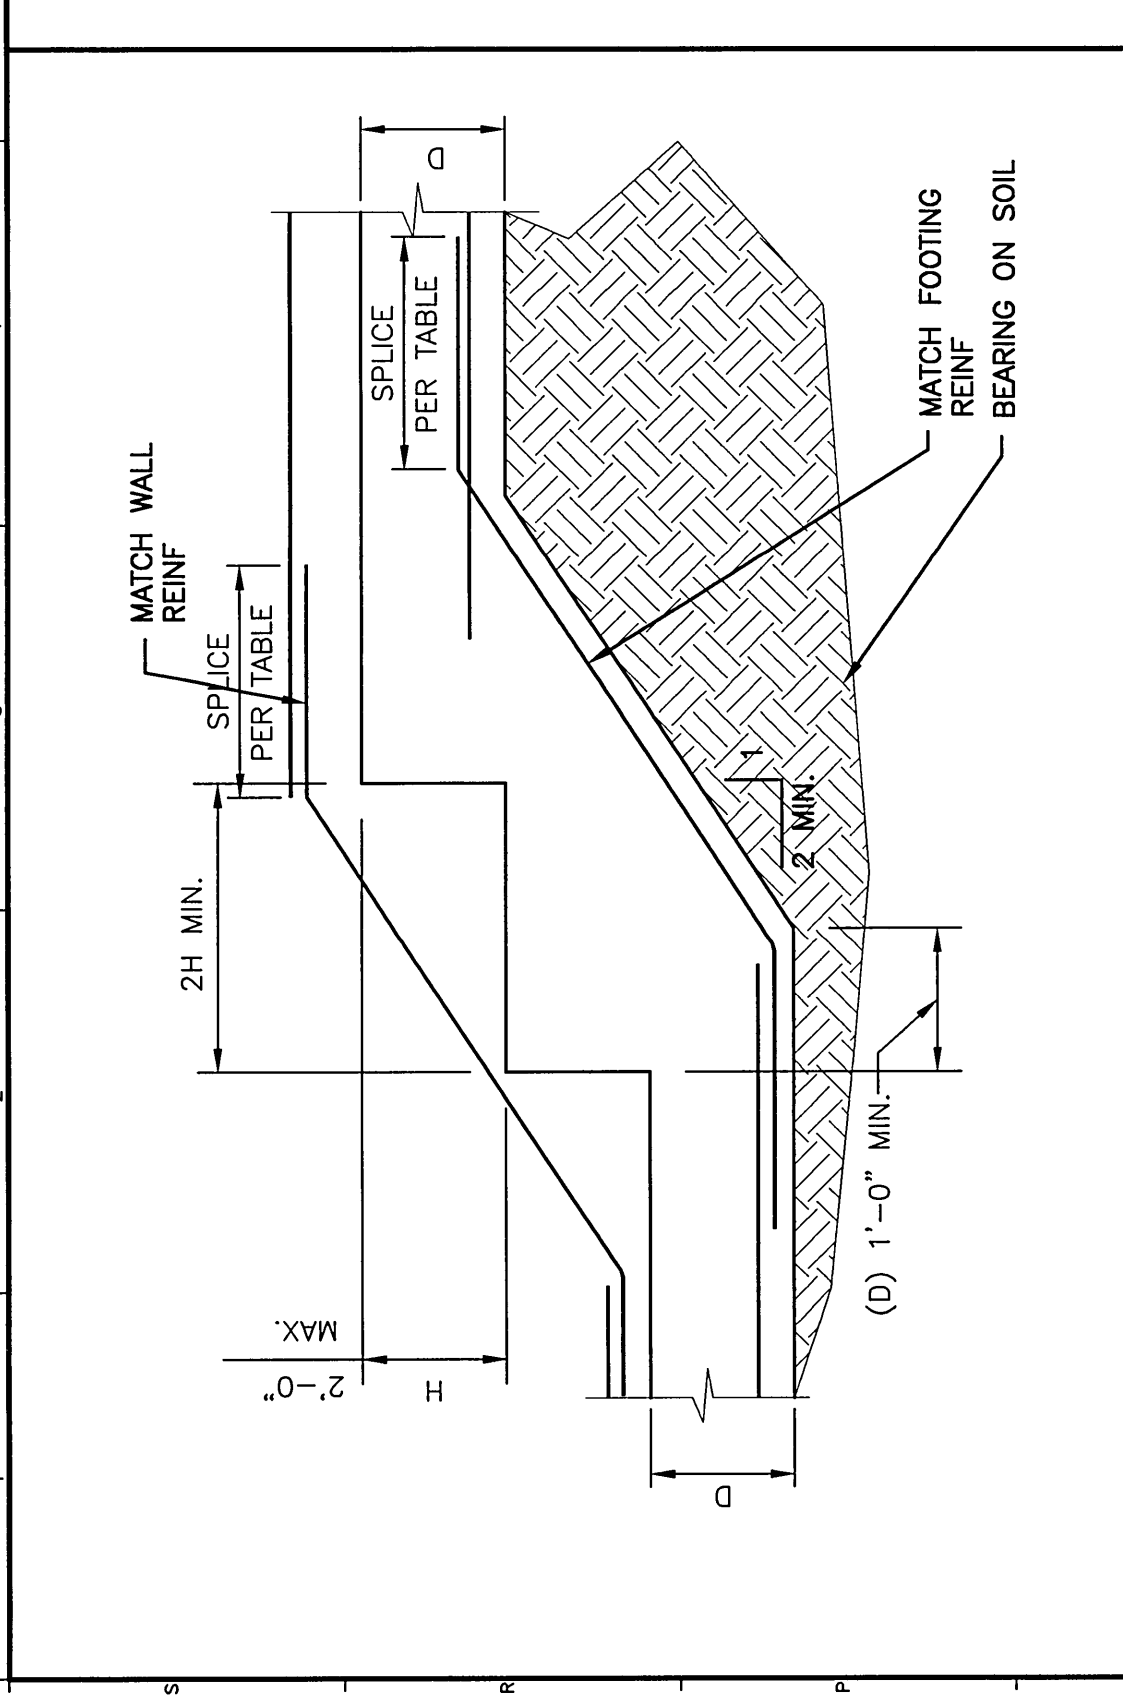

**TYPICAL STEP FOOTING DETAIL ON SOIL**  
N1  
3/4"=1'-0"

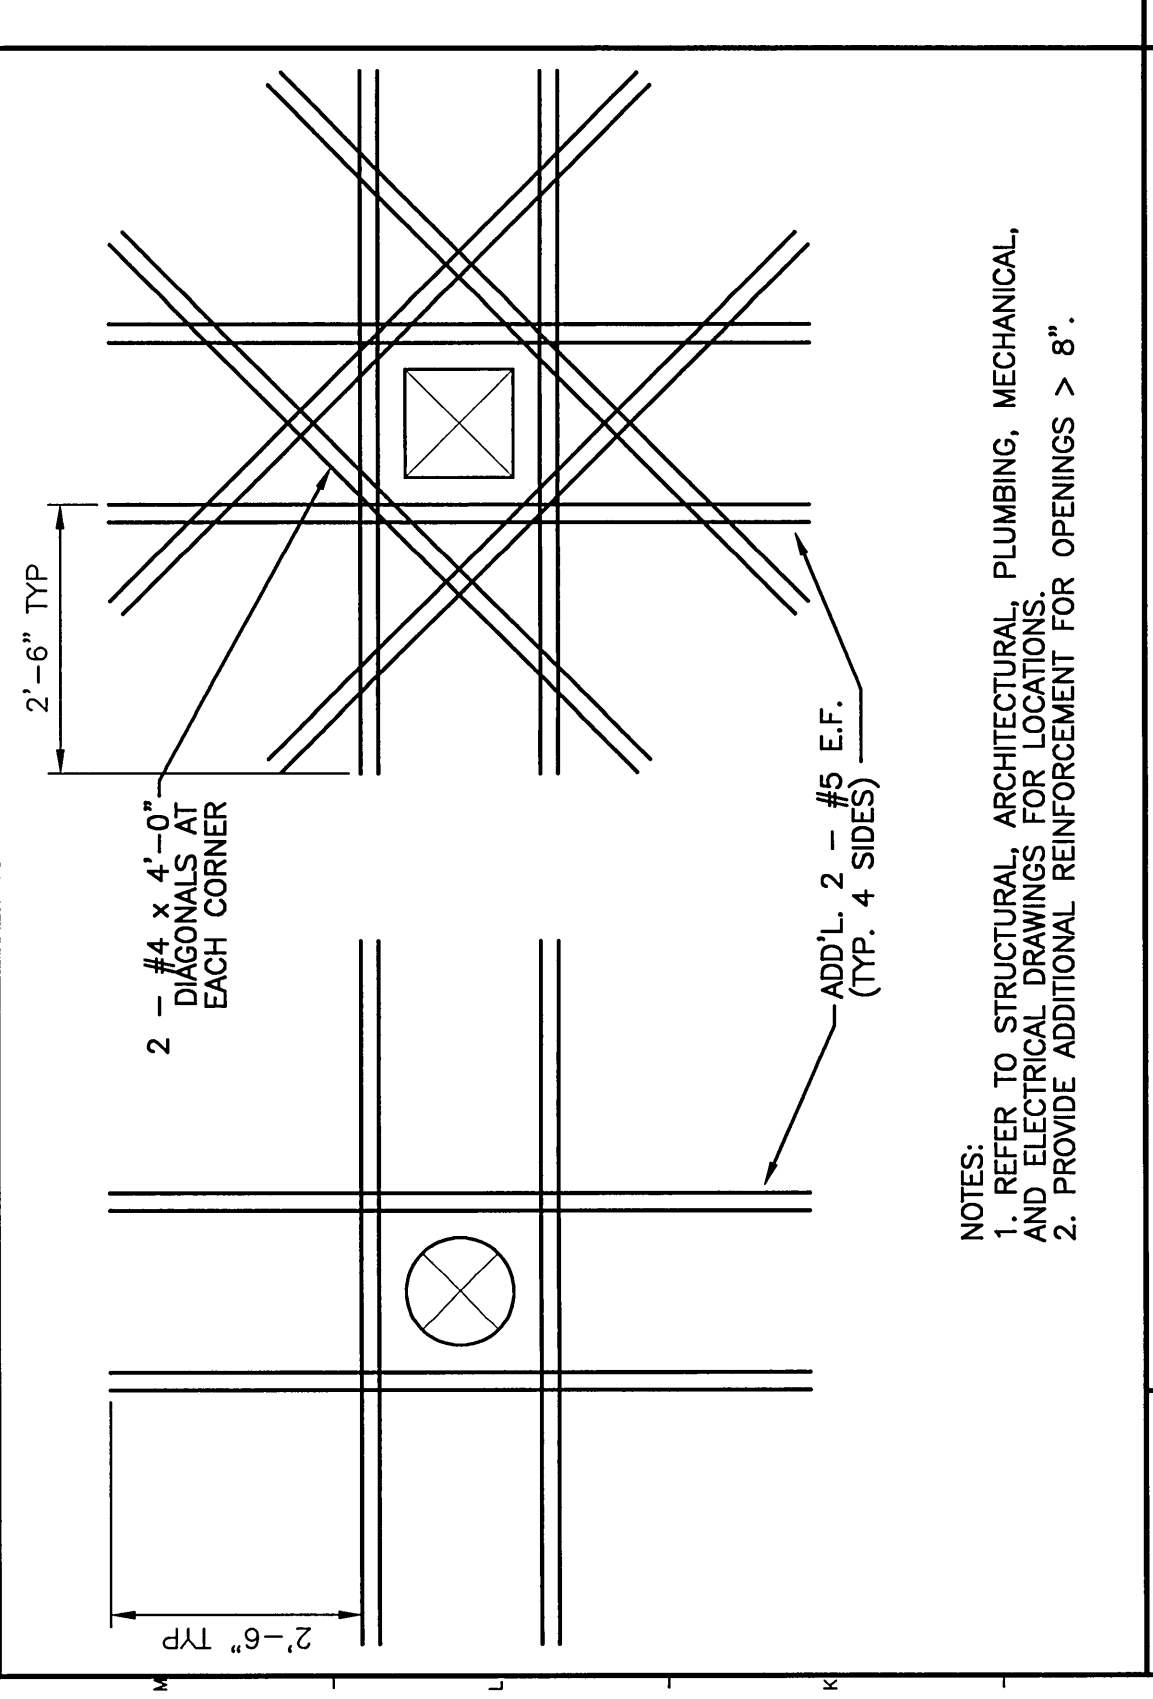

**TYP. OPENING IN FNDN., WALL OR SLAB**  
J1  
3/4"=1'-0"

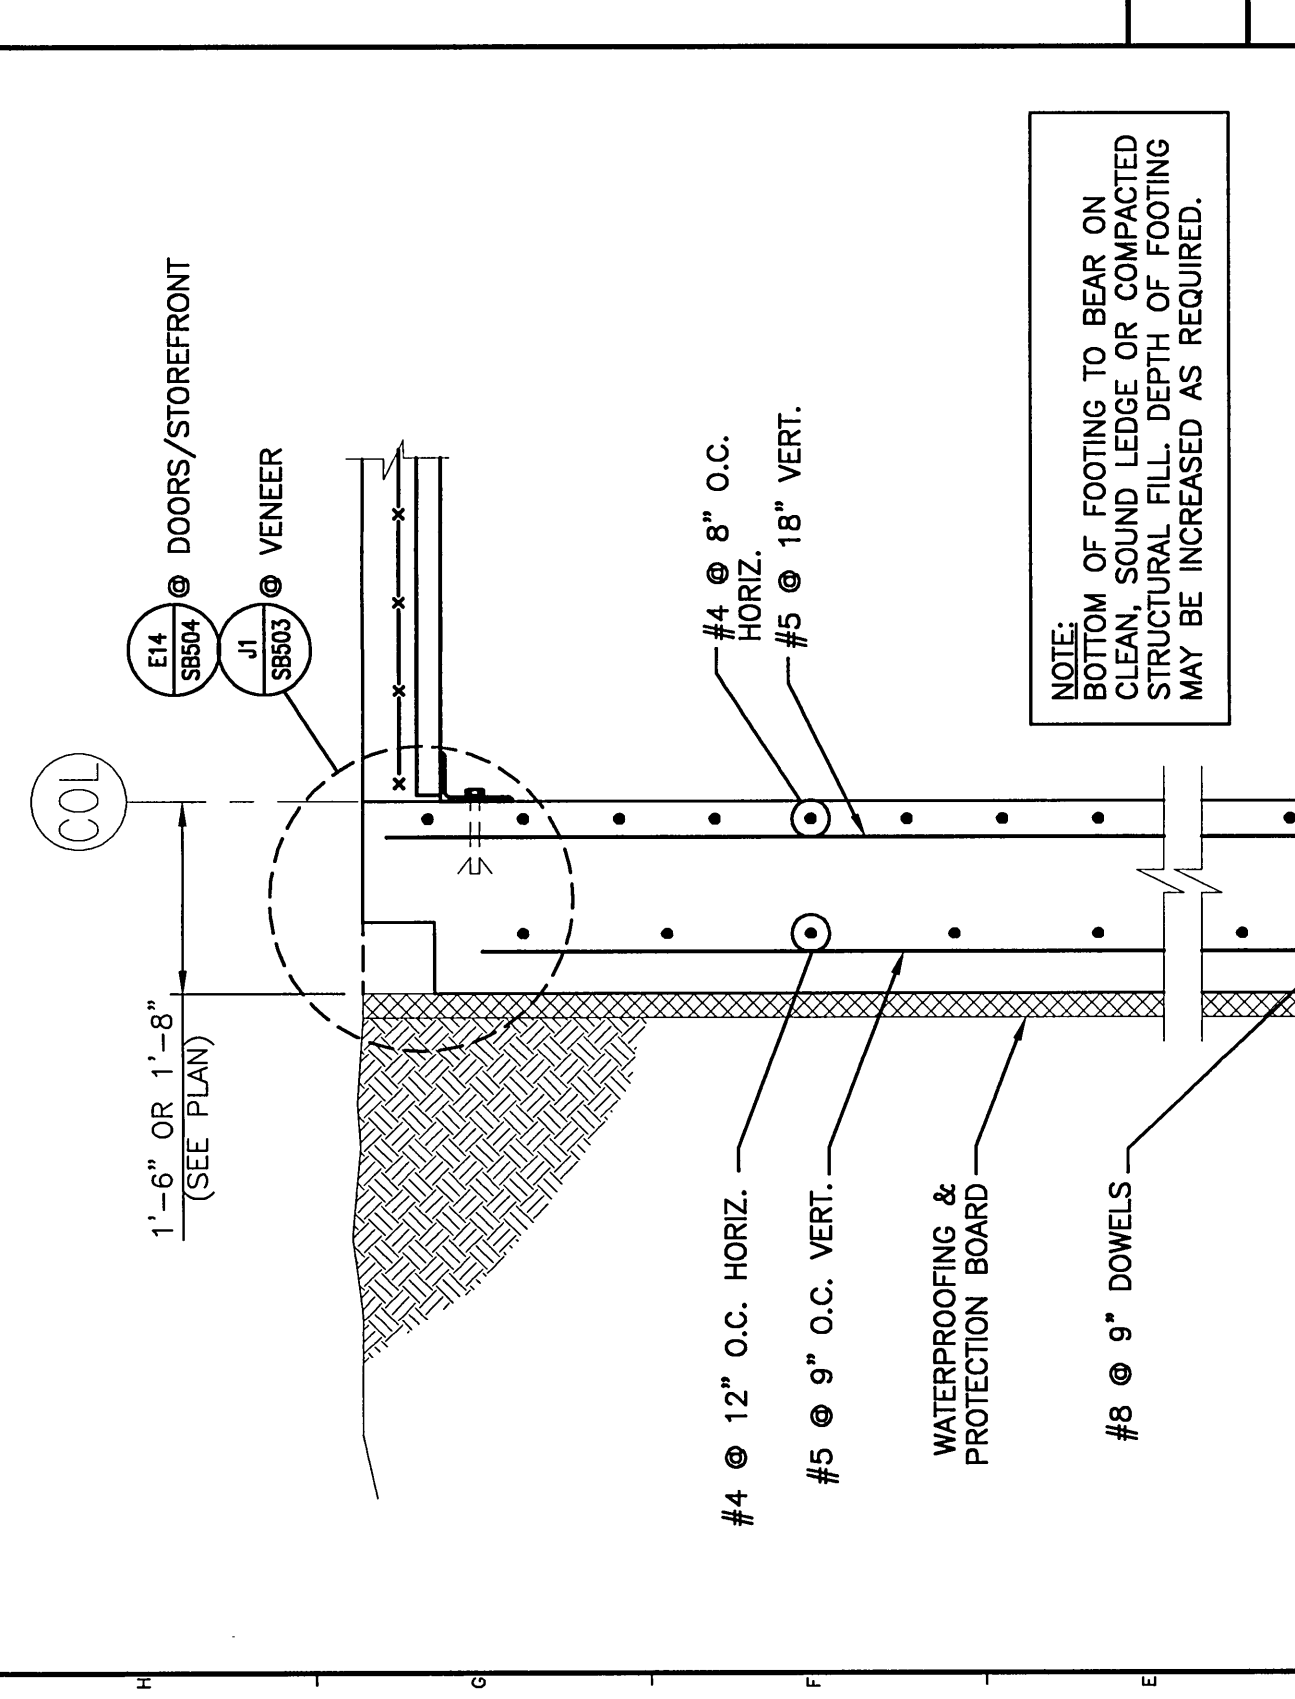

**SECTION**  
A1  
3/4"=1'-0"

**ISSUED FOR CONSTRUCTION**  
12-15-03

REV. 0  
ISSUED FOR CONSTRUCTION 12-15-03  
DATE

PROJECT: FORE STREET OFFICE BUILDING  
PORTLAND, MAINE

TYPICAL FOUNDATION SECTIONS AND DETAILS

SHEET TITLE: TYPICAL FOUNDATION SECTIONS AND DETAILS  
SCALE: AS NOTED  
DATE: 12-15-03  
PROJECT MANAGER: JUL  
GRAPHIC SCALE: 0'  
JOB CAP/DESIGN: RUL/JSS  
DATE OF RECORD: JUL  
SMART CAD FILE: S8501-03087  
PROJECT No. 03087

SM RT  
ARCHITECTURE ENGINEERING PLANNING  
144 Fore Street P.O. Box 618  
Portland, Maine 04104  
tel. (207) 772-3846  
fax. (207) 772-1070

SHEET No. SB501