


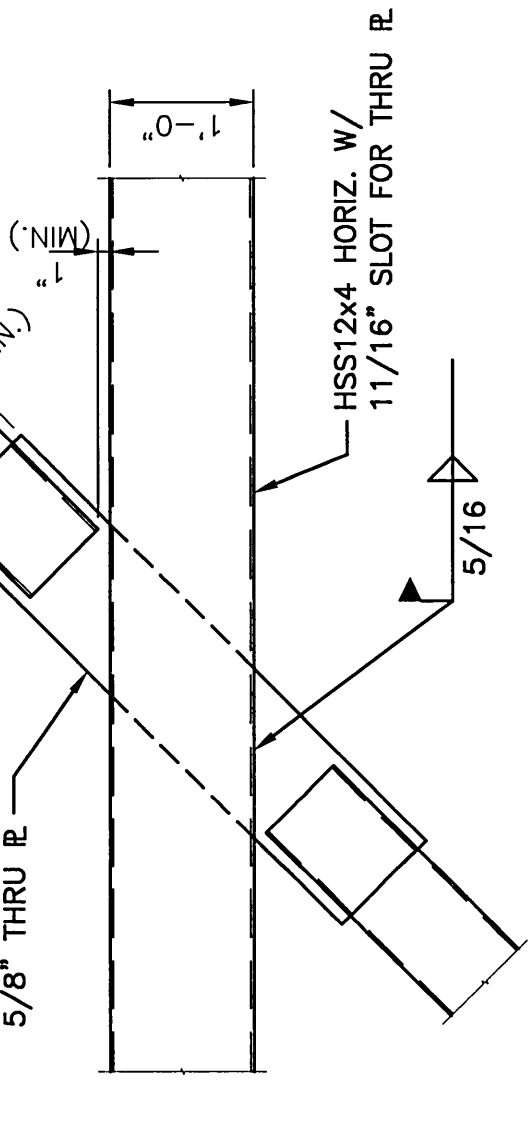

1. SEE SG001 FOR STRUCTURAL GENERAL NOTES.

ISSUED FOR CONSTRUCTION
12-15-03
CURRENT ISSUE STATUS:



**FORE STREET
OFFICE BUILDING**
PORTLAND, MAINE

SHEET TITLE:		DATE:	12-15-03
SCALE:		GRAPHIC SCALE:	0" = 1"
PROJECT MANAGER:	JLJ		
JOB CAP/DRAWN:	RUL/JSG		
A/E OF RECORD:	JLJ	SHEET No.	
SWMT CARD FILE: SF202-03087		SF202	
PROJECT No. 03087			

A6	1/4" = 1'-0"
—	