


1/4" = 1'-0"

AI


BUILDING SECTION

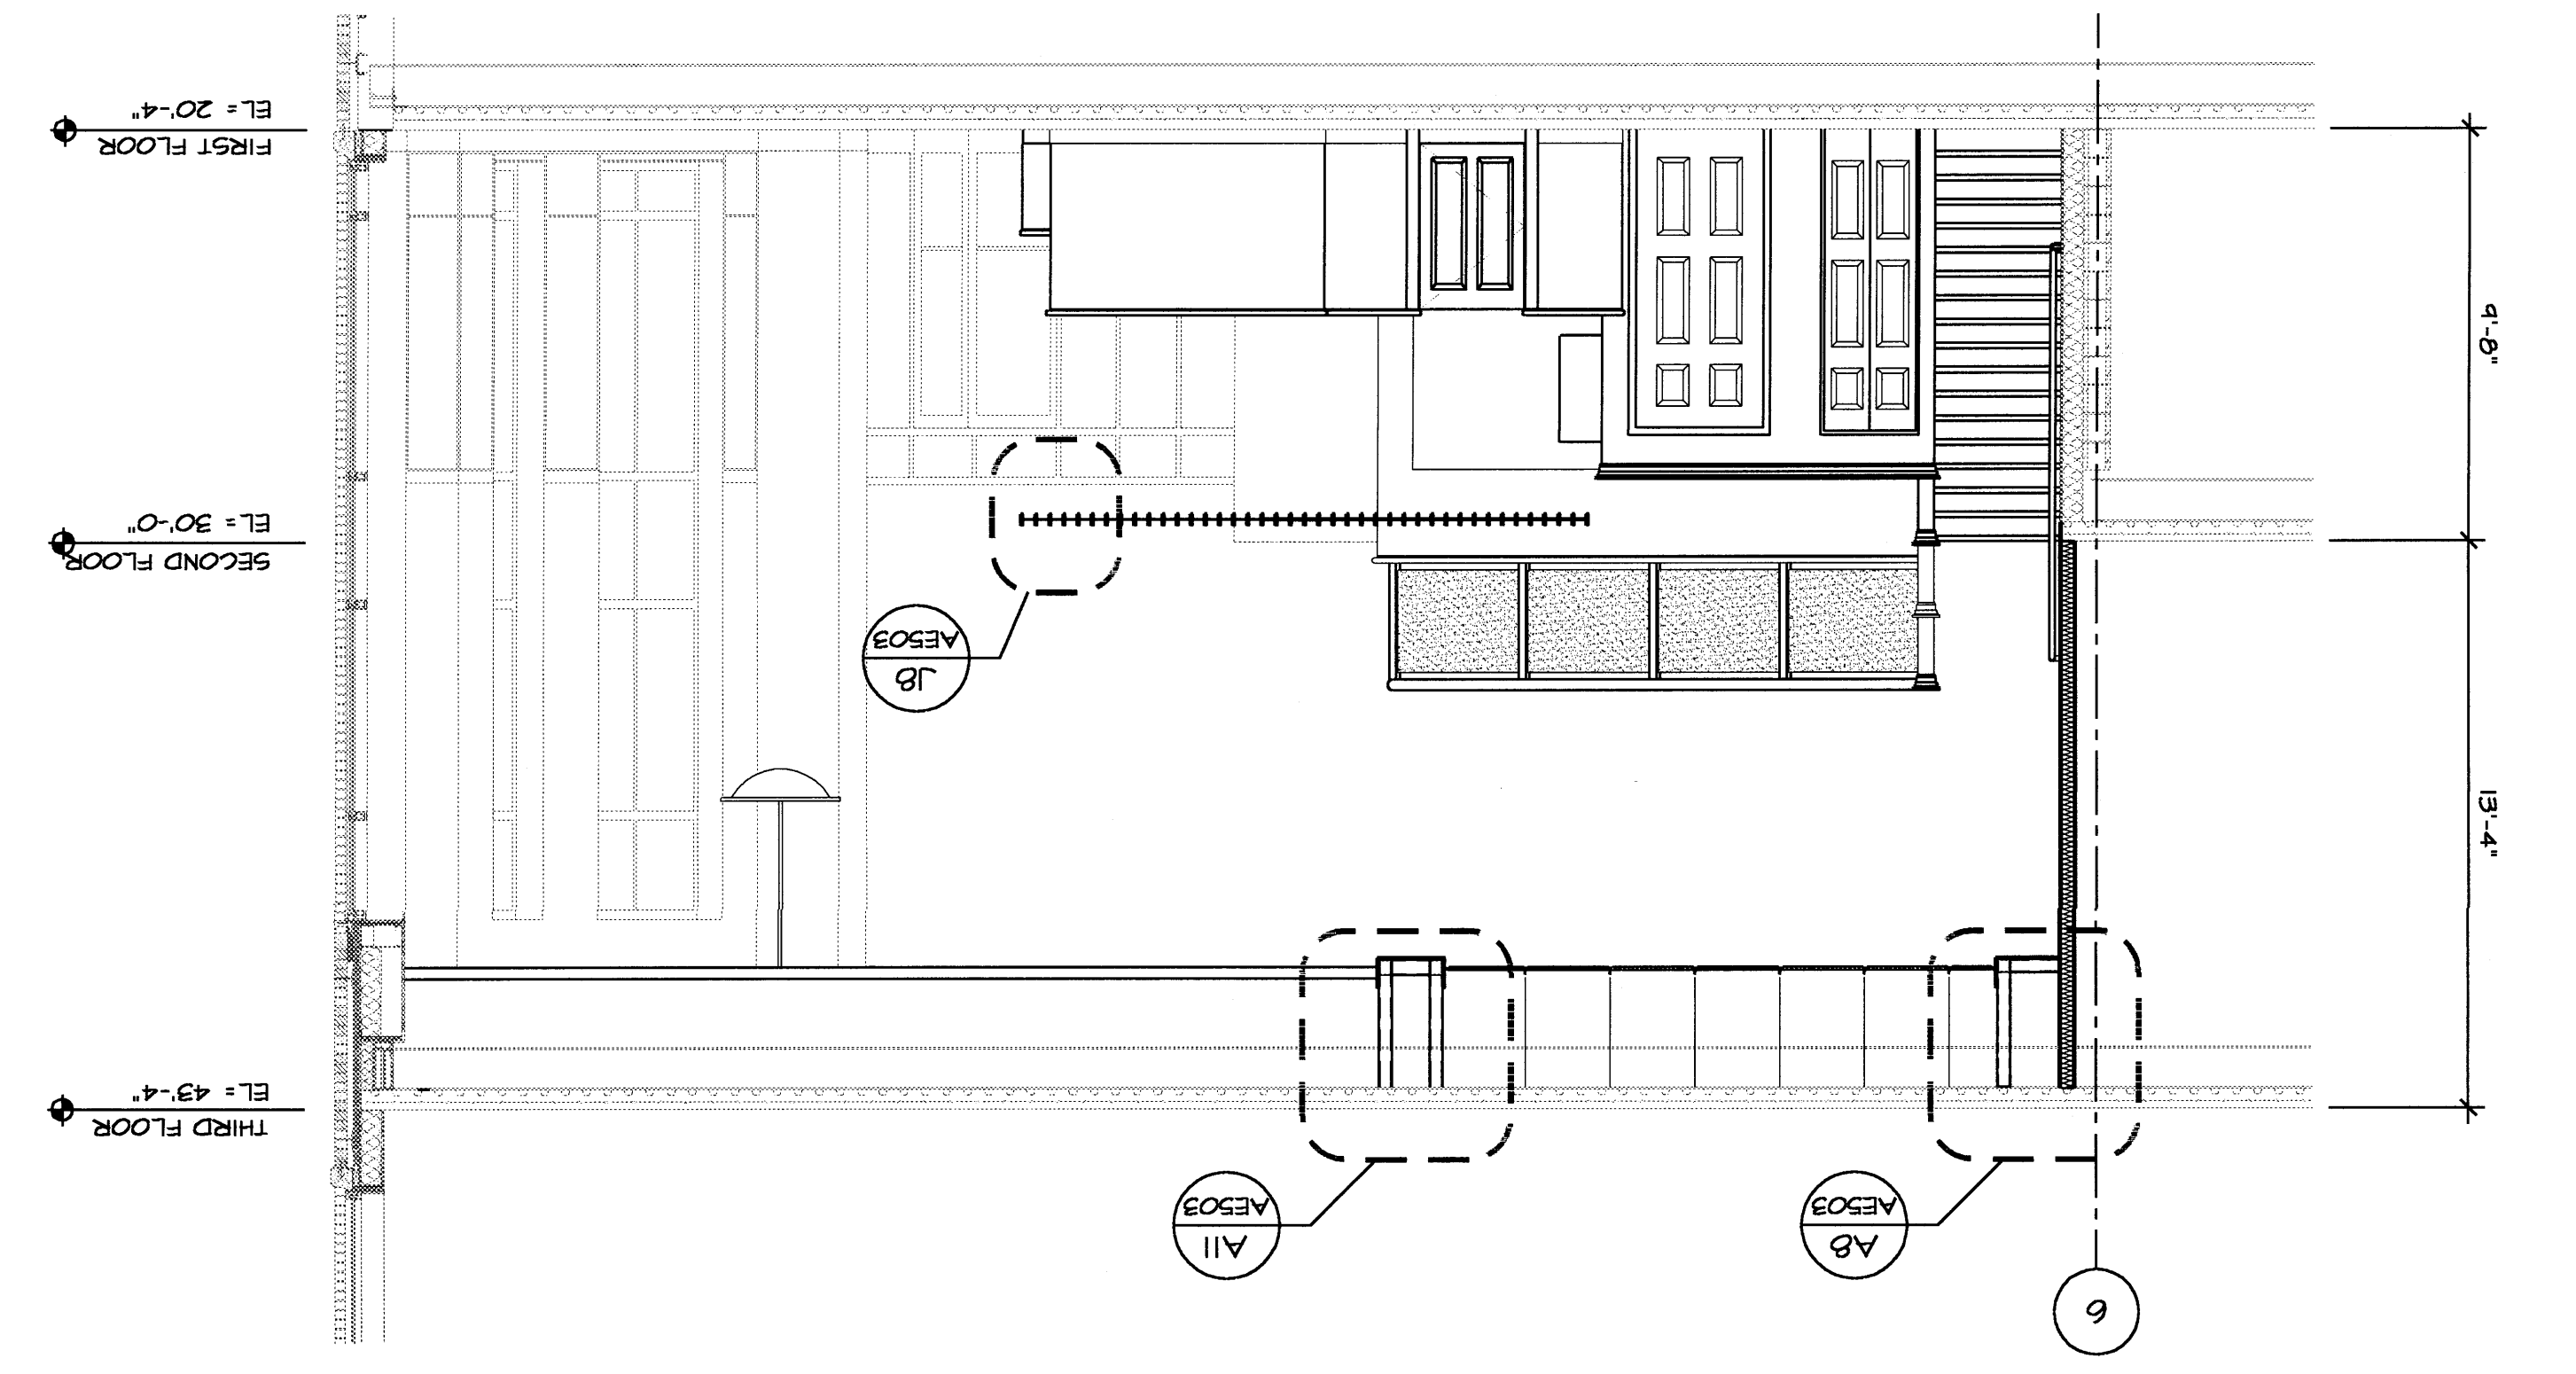

1/4" = 1'-0"

AI


BUILDING SECTION

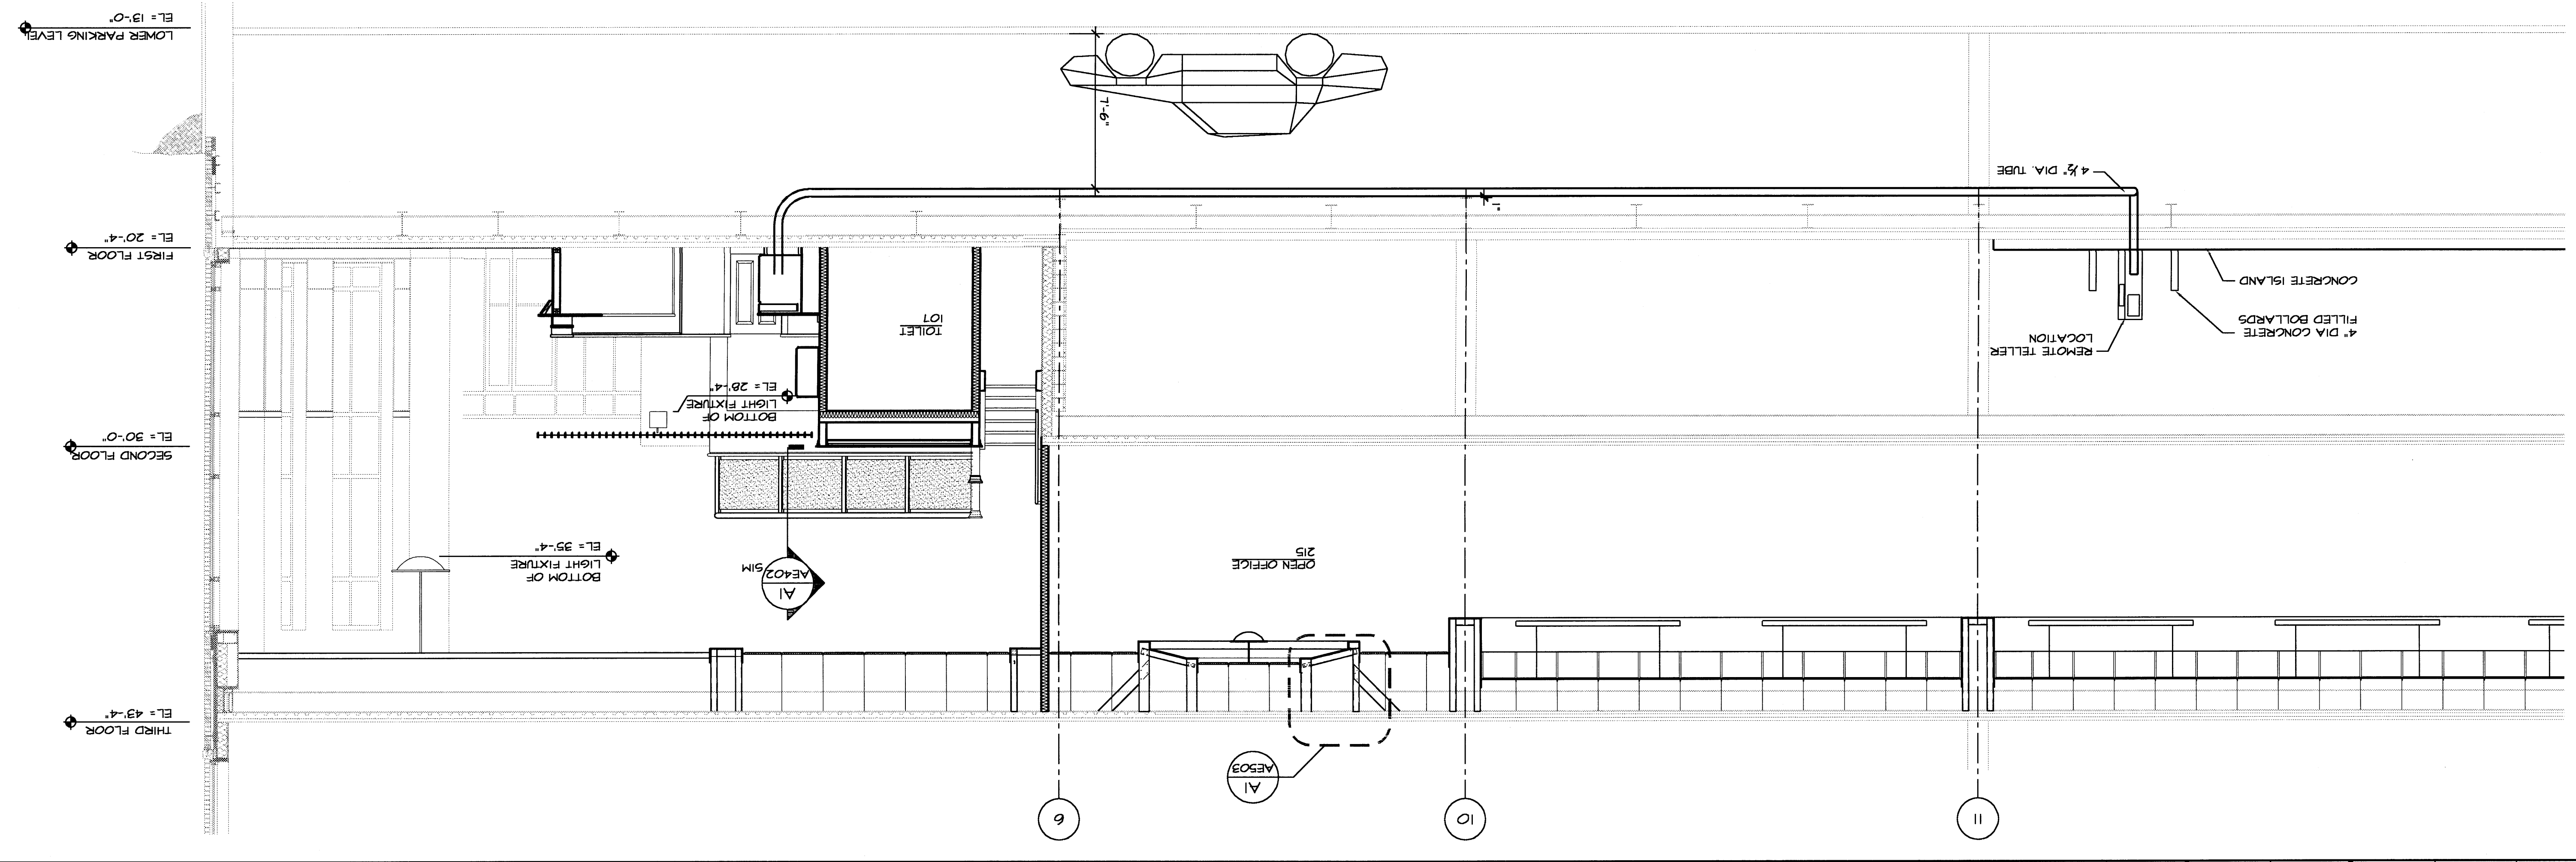

1/4" = 1'-0"

All

BUILDING SECTION

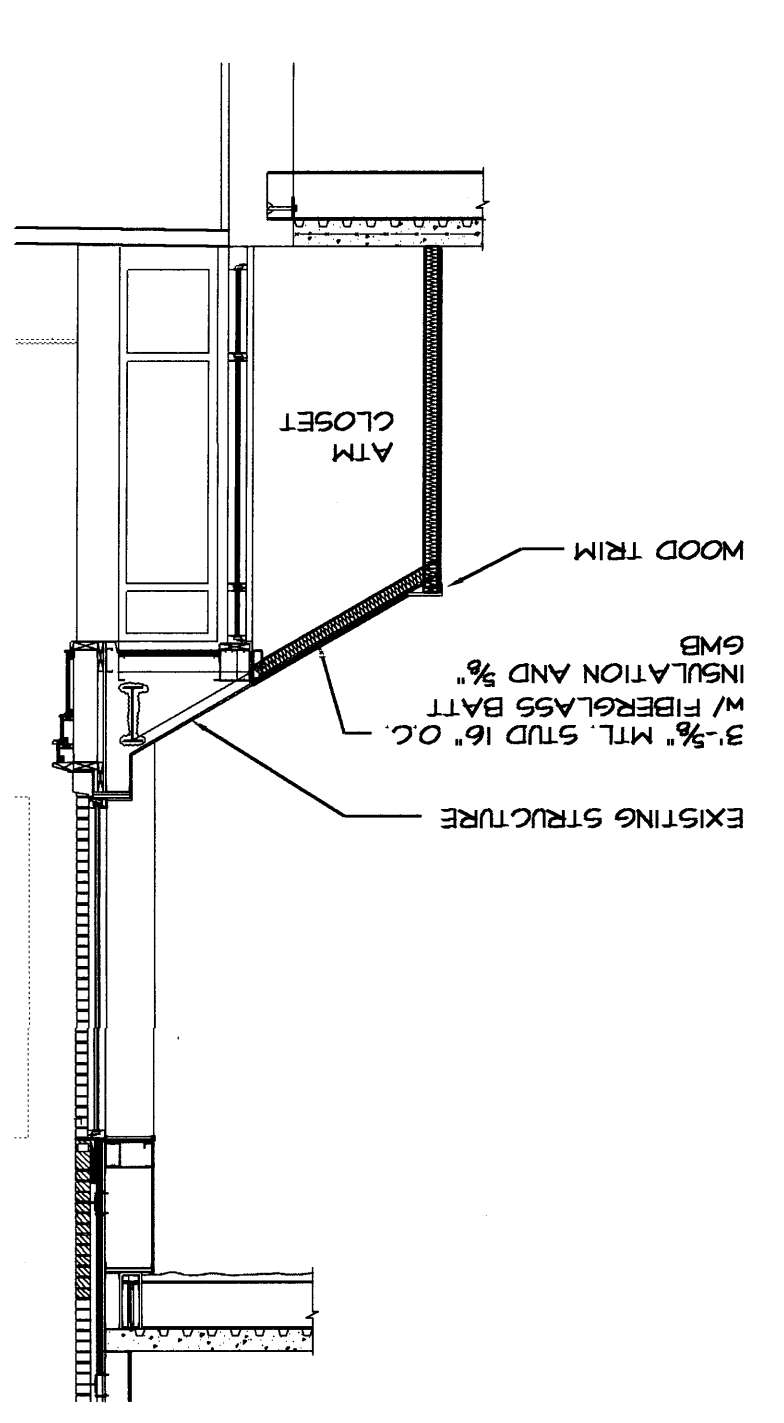

<b>WBRC ARCHITECTS • ENGINEERS</b> 44 Central Street Bangor, Maine 04401 tel: (207) 947.4511 fax: (207) 947.4628	
<b>BANGOR SAVINGS BANK</b> FORE STREET PORTLAND, MAINE	
PROJECT TITLE: SCALE: 1/4" = 1'-0" DATE: -- -- GRAPHIC SCALE: 0' 1'	
PROJECT MANAGER: DCM JOB CDR/DRAWN: KRJ A/E OF RECORD: MLC SHEET NO.: 27#76266 PROJECT NO.: WBRC CAD 224769-AE301	
<b>AE301</b>	

REV.	DESCRIPTION	DATE
0		

ISSUED FOR CONSTRUCTION 06-11-04

CURRENT ISSUE STATUS: