



AI BUILDING SECTION
 1/4" = 1'-0"

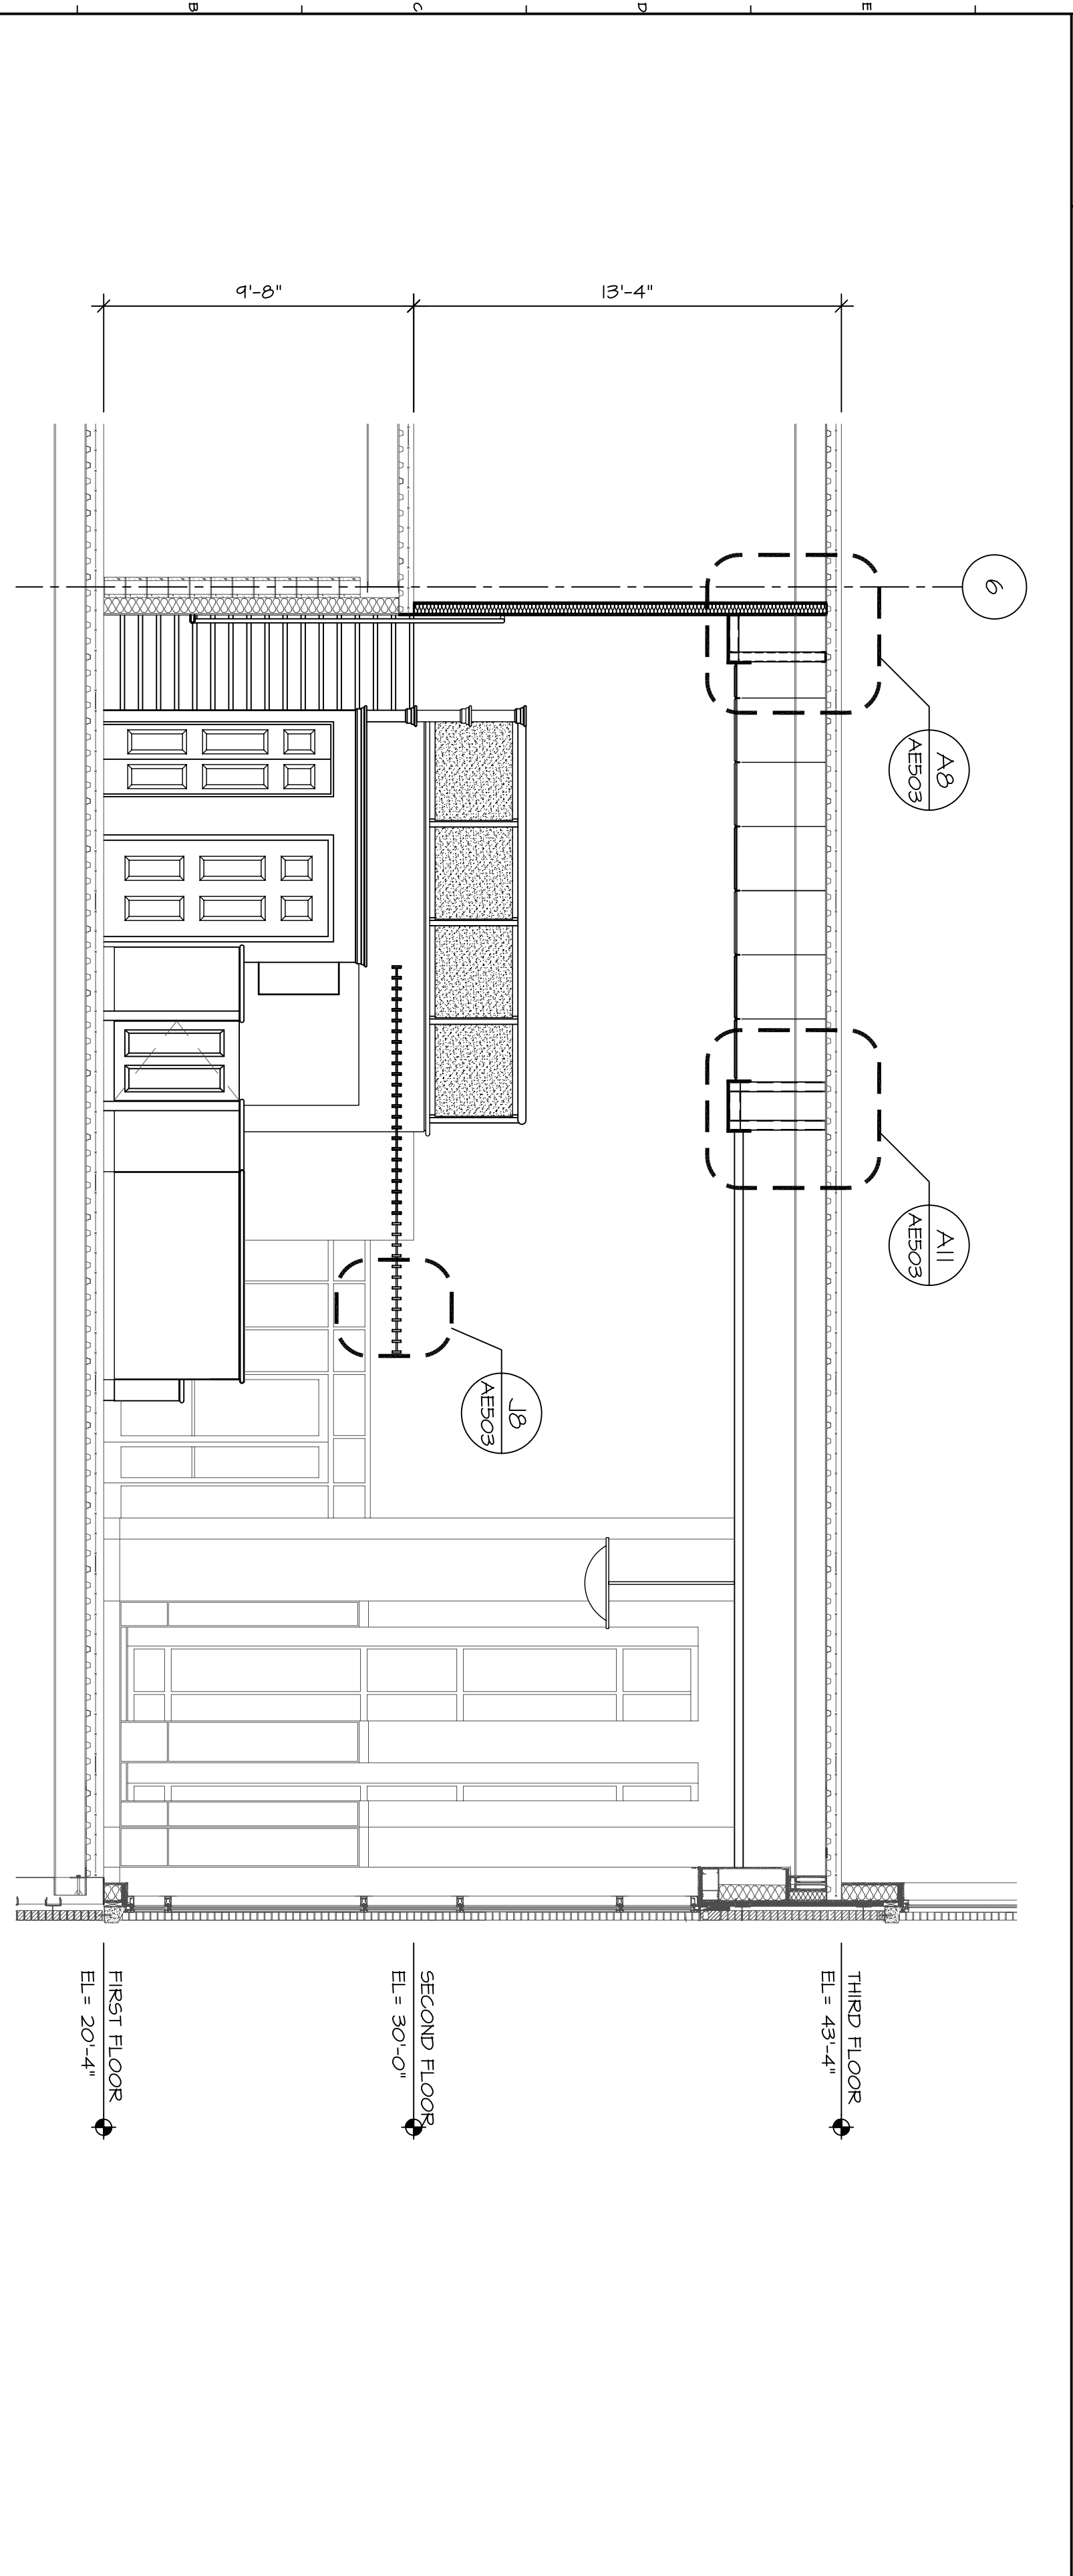

AI BUILDING SECTION
 1/4" = 1'-0"

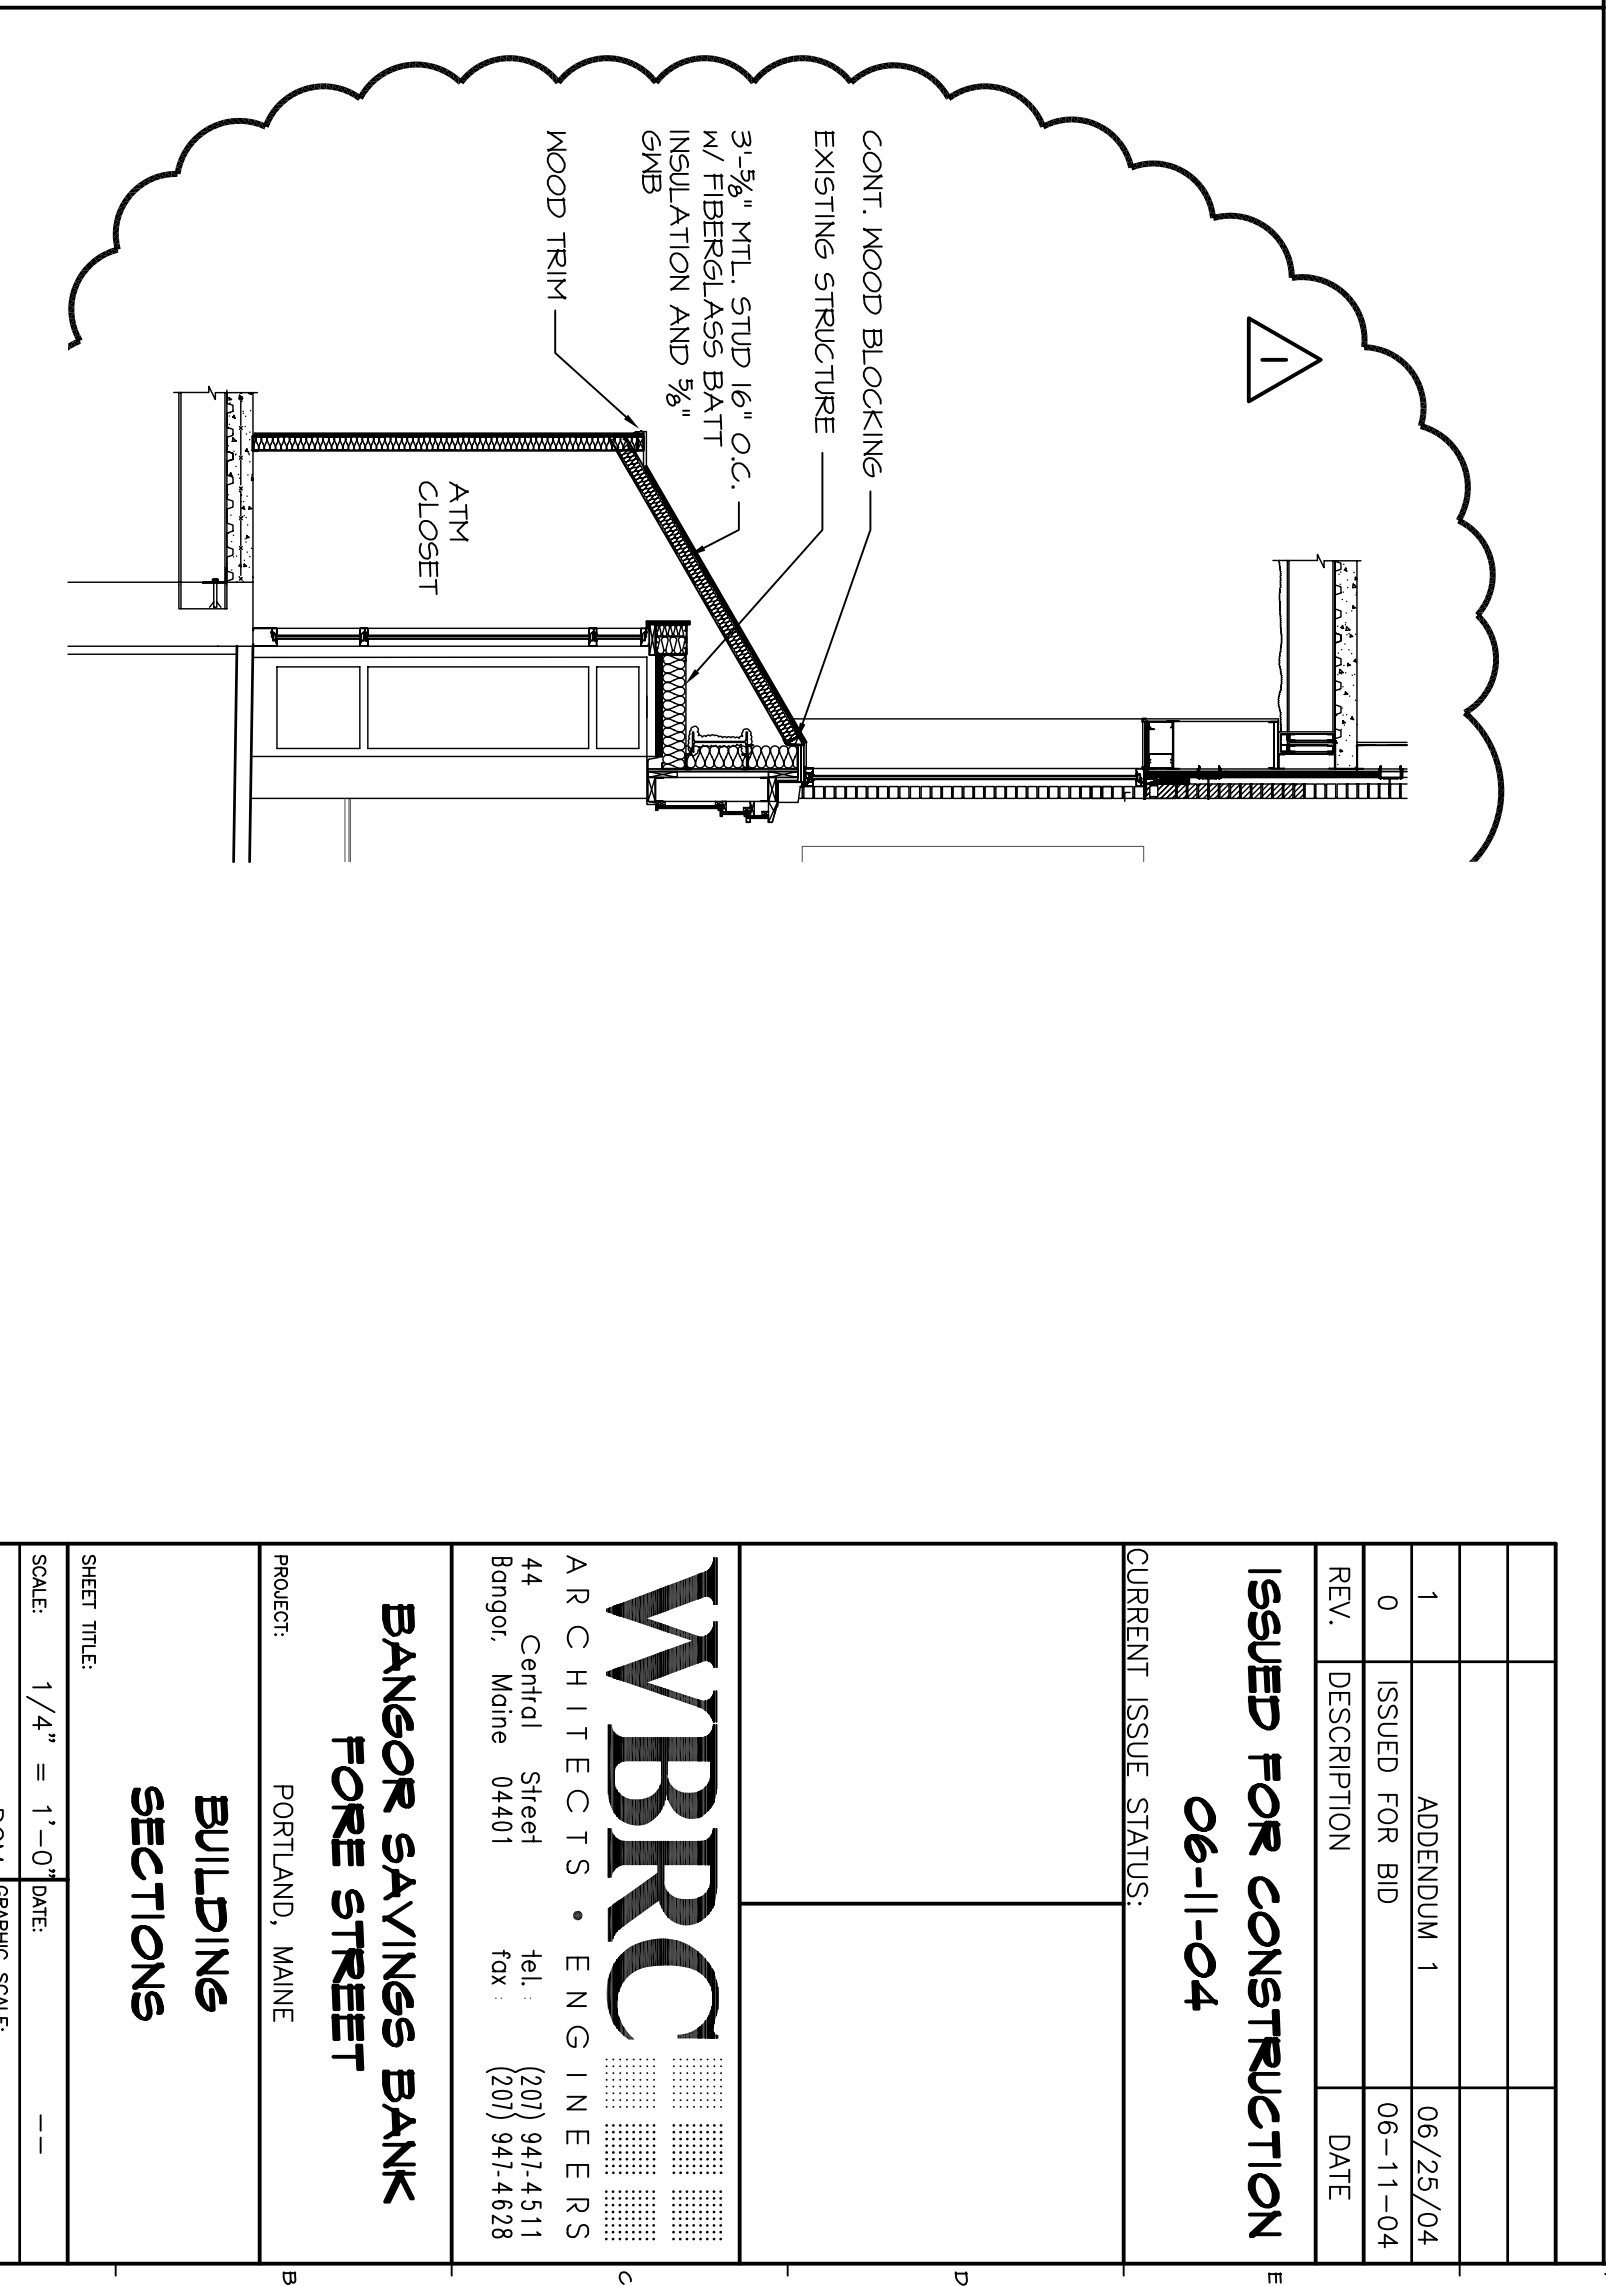

AII BUILDING SECTION
 1/4" = 1'-0"

1.	ADDENDUM 1	06/25/04
0	ISSUED FOR BID	06-11-04
REV.	DESCRIPTION	DATE

ISSUED FOR CONSTRUCTION
 06-11-04

CURRENT ISSUE STATUS:

WBRC
 ARCHITECTS • ENGINEERS
 44 Central Street
 Bangor, Maine 04401
 Tel: (207) 941-4511
 Fax: (207) 941-4628

BANGOR SAVINGS BANK
 PORTLAND, MAINE

BUILDING SECTIONS

SHEET TITLE: _____ DATE: ____-____-____
 SCALE: 1/4" = 1'-0"
 PROJECT NUMBER: DCM
 JOB DRAWN: KRJ
 A/E OF RECORD: MLC
 PROJECT NO: 27374831B
AE301