



L1 CONFERENCE ROOM #313

1/4"=1'-0"

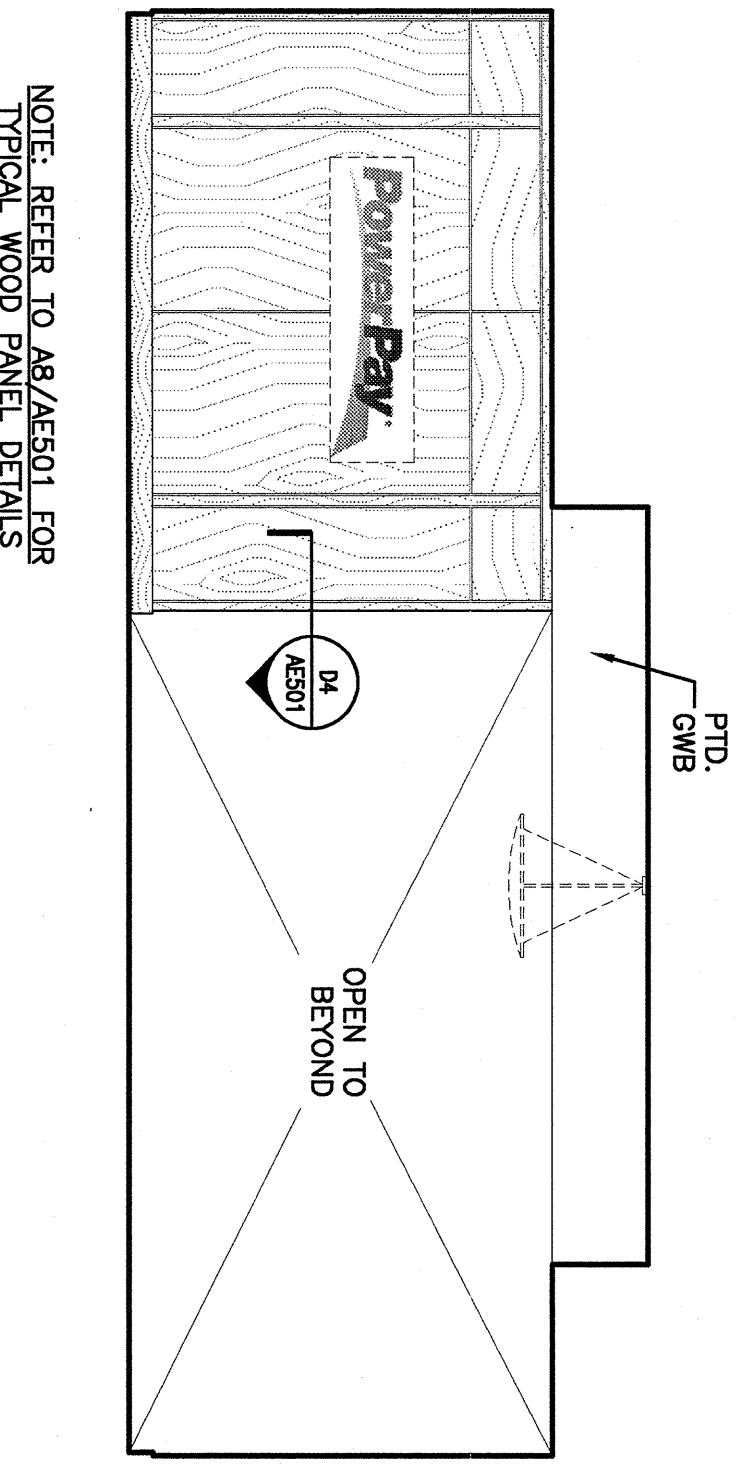


H1 WAITING AREA #314

1/4"=1'-0"

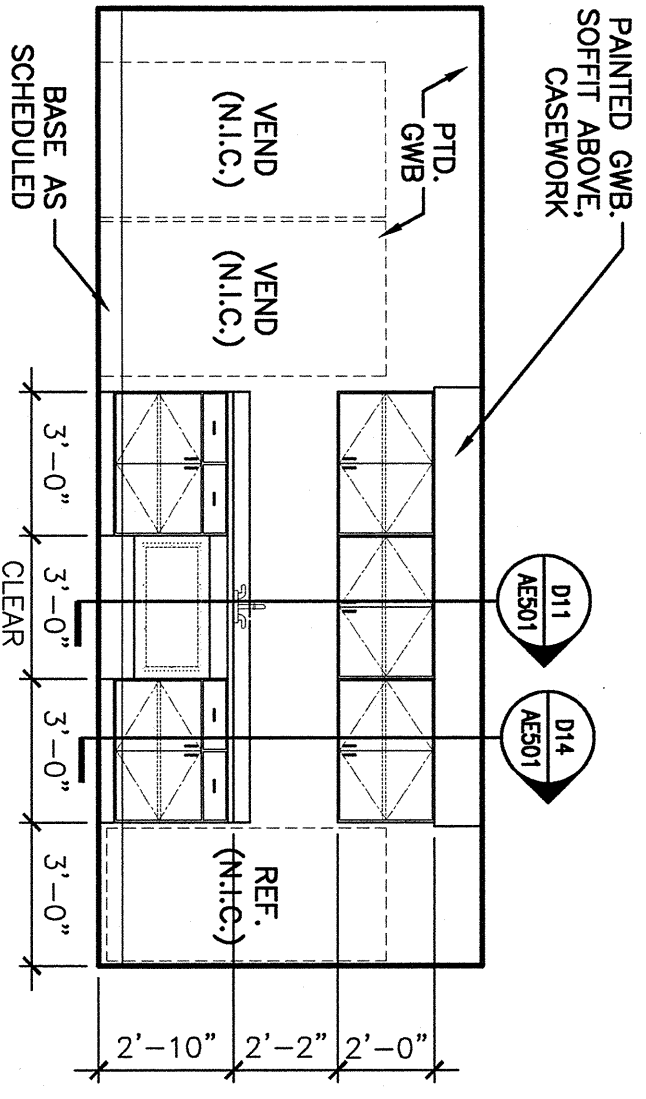


D1 KITCHEN #324

1/4"=1'-0"

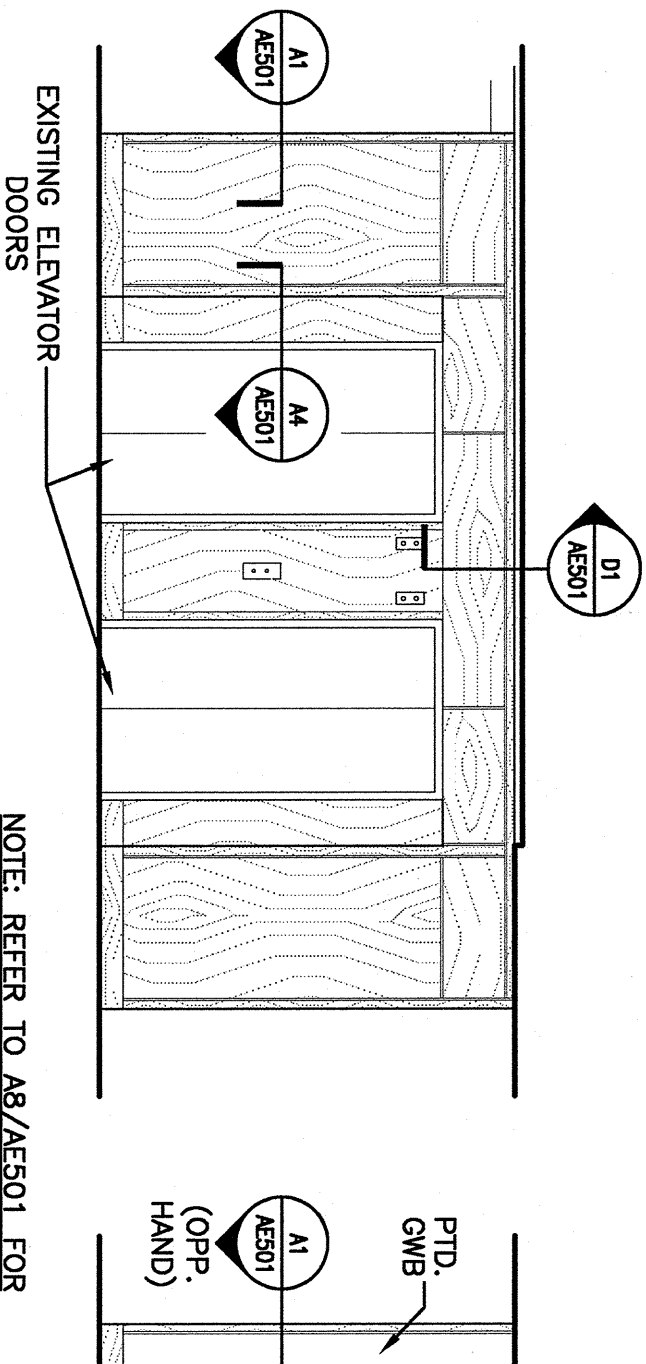


D5 ELEVATOR LOBBY #312


1/4"=1'-0"

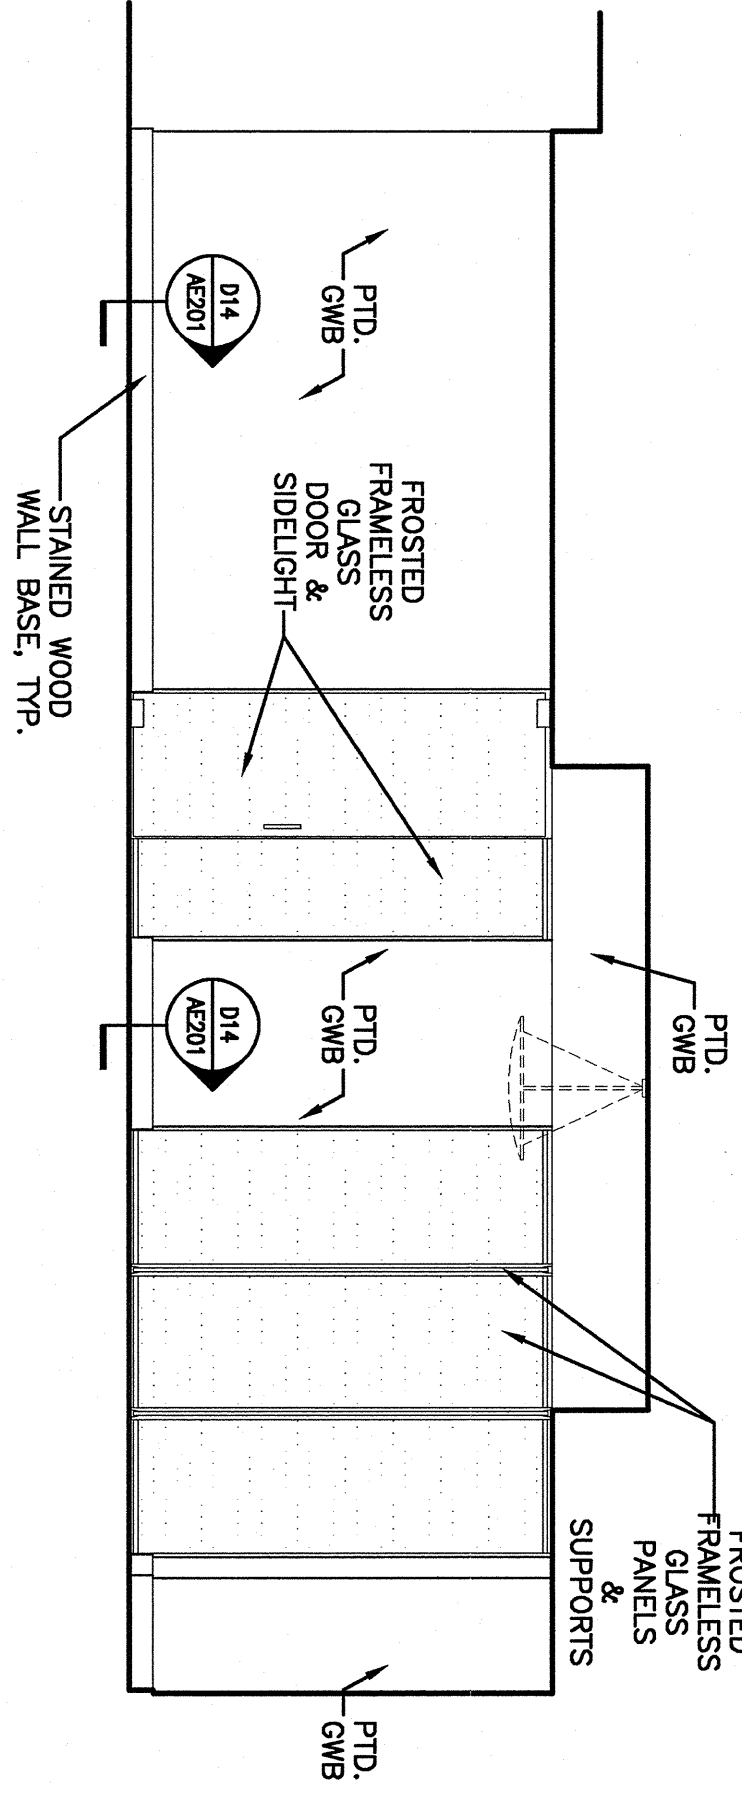

B

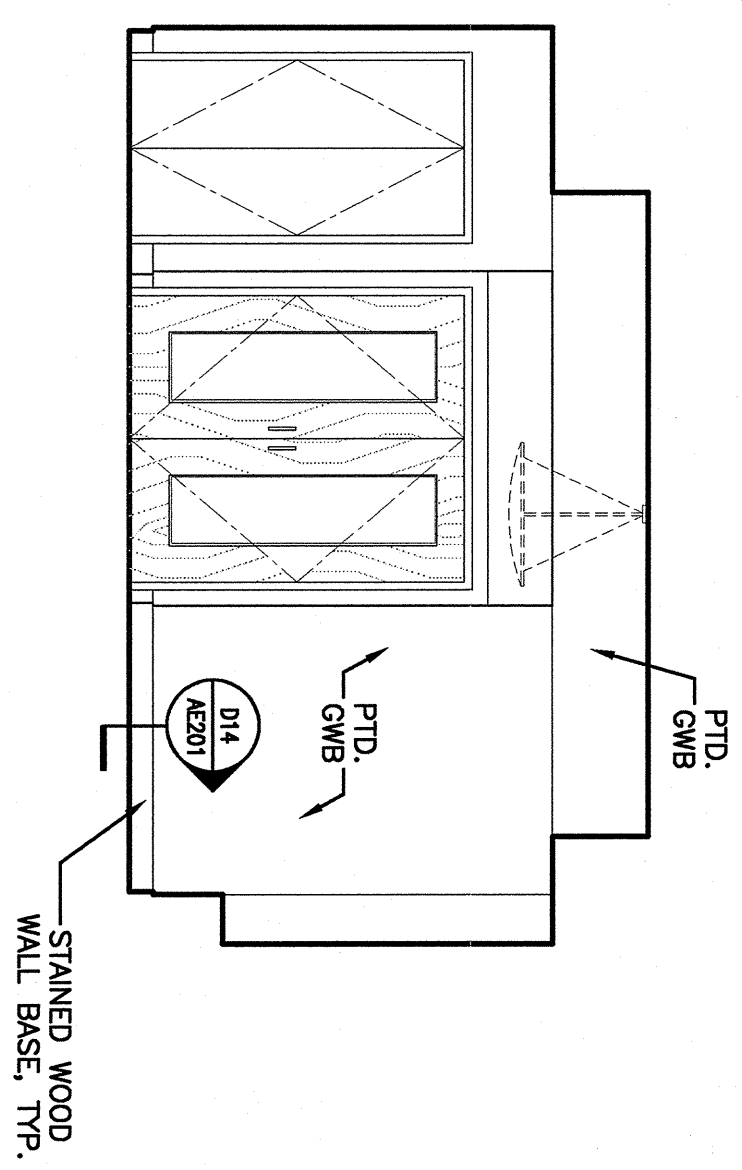

C


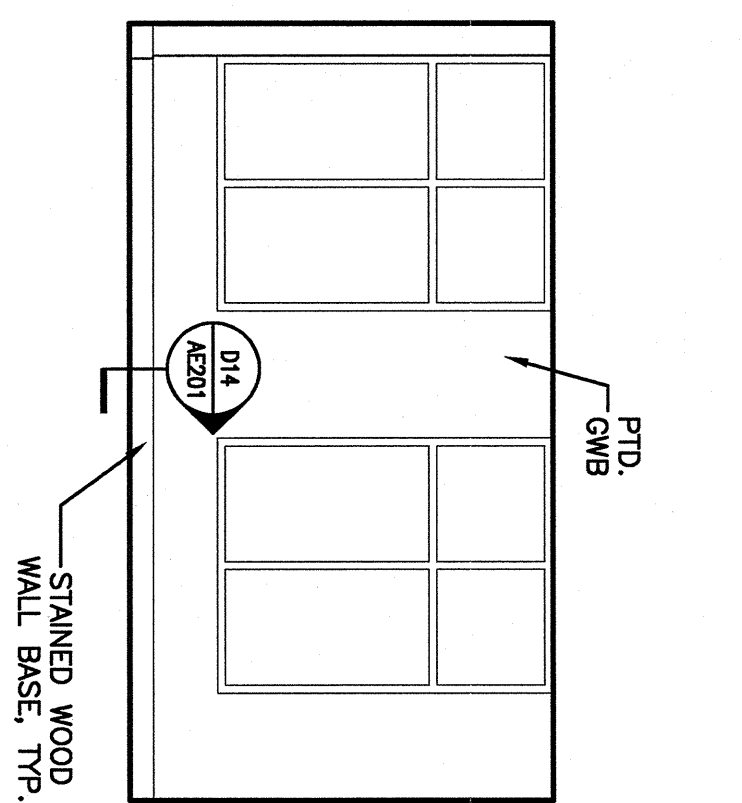


D

PROJECT TITLE:
280 FORE STREET
3rd FLOOR TENANT FIT-UP
PORTLAND, MAINE

CURRENT ISSUE STATUS:

ISSUED FOR PERMIT
9-28-05

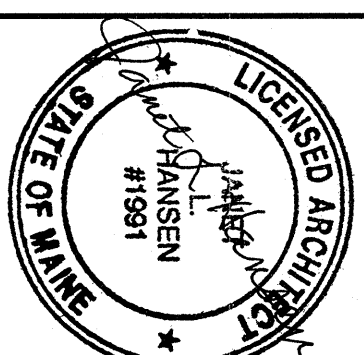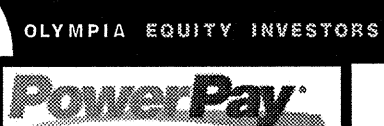

ARCHITECTURE ENGINEERING PLANNING

SMART
144 Fore Street/P.O. Box 618
Portland, Maine 04104
tel. (207) 772-3846
fax. (207) 772-1070



| | |
|------------------|-------------|
| SCALE: | AS NOTED |
| PROJECT MANAGER: | JLH |
| IC/DRAWN BY: | MMO |
| N/E OF RECORD: | JLH |
| 3D0 FILE: | AE201-05123 |
| PROJECT NO.: | 09123 |
| DATE: | |
| SHEET TITLE: | |

| REV | DESCRIPTION | DATE |
|-----|-------------|------|
| | | |
| | | |
| | | |

SHEET No.
AE201

INTERIOR
ELEVATIONS